



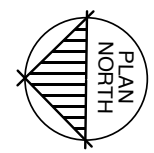

BLACK
CORLEY
OWENS+
HUGHES
ARCHITECTS
219 W SOUTH ST
BENTON, AR 72015
[501] 315-7888 PH
[501] 315-0487 FX

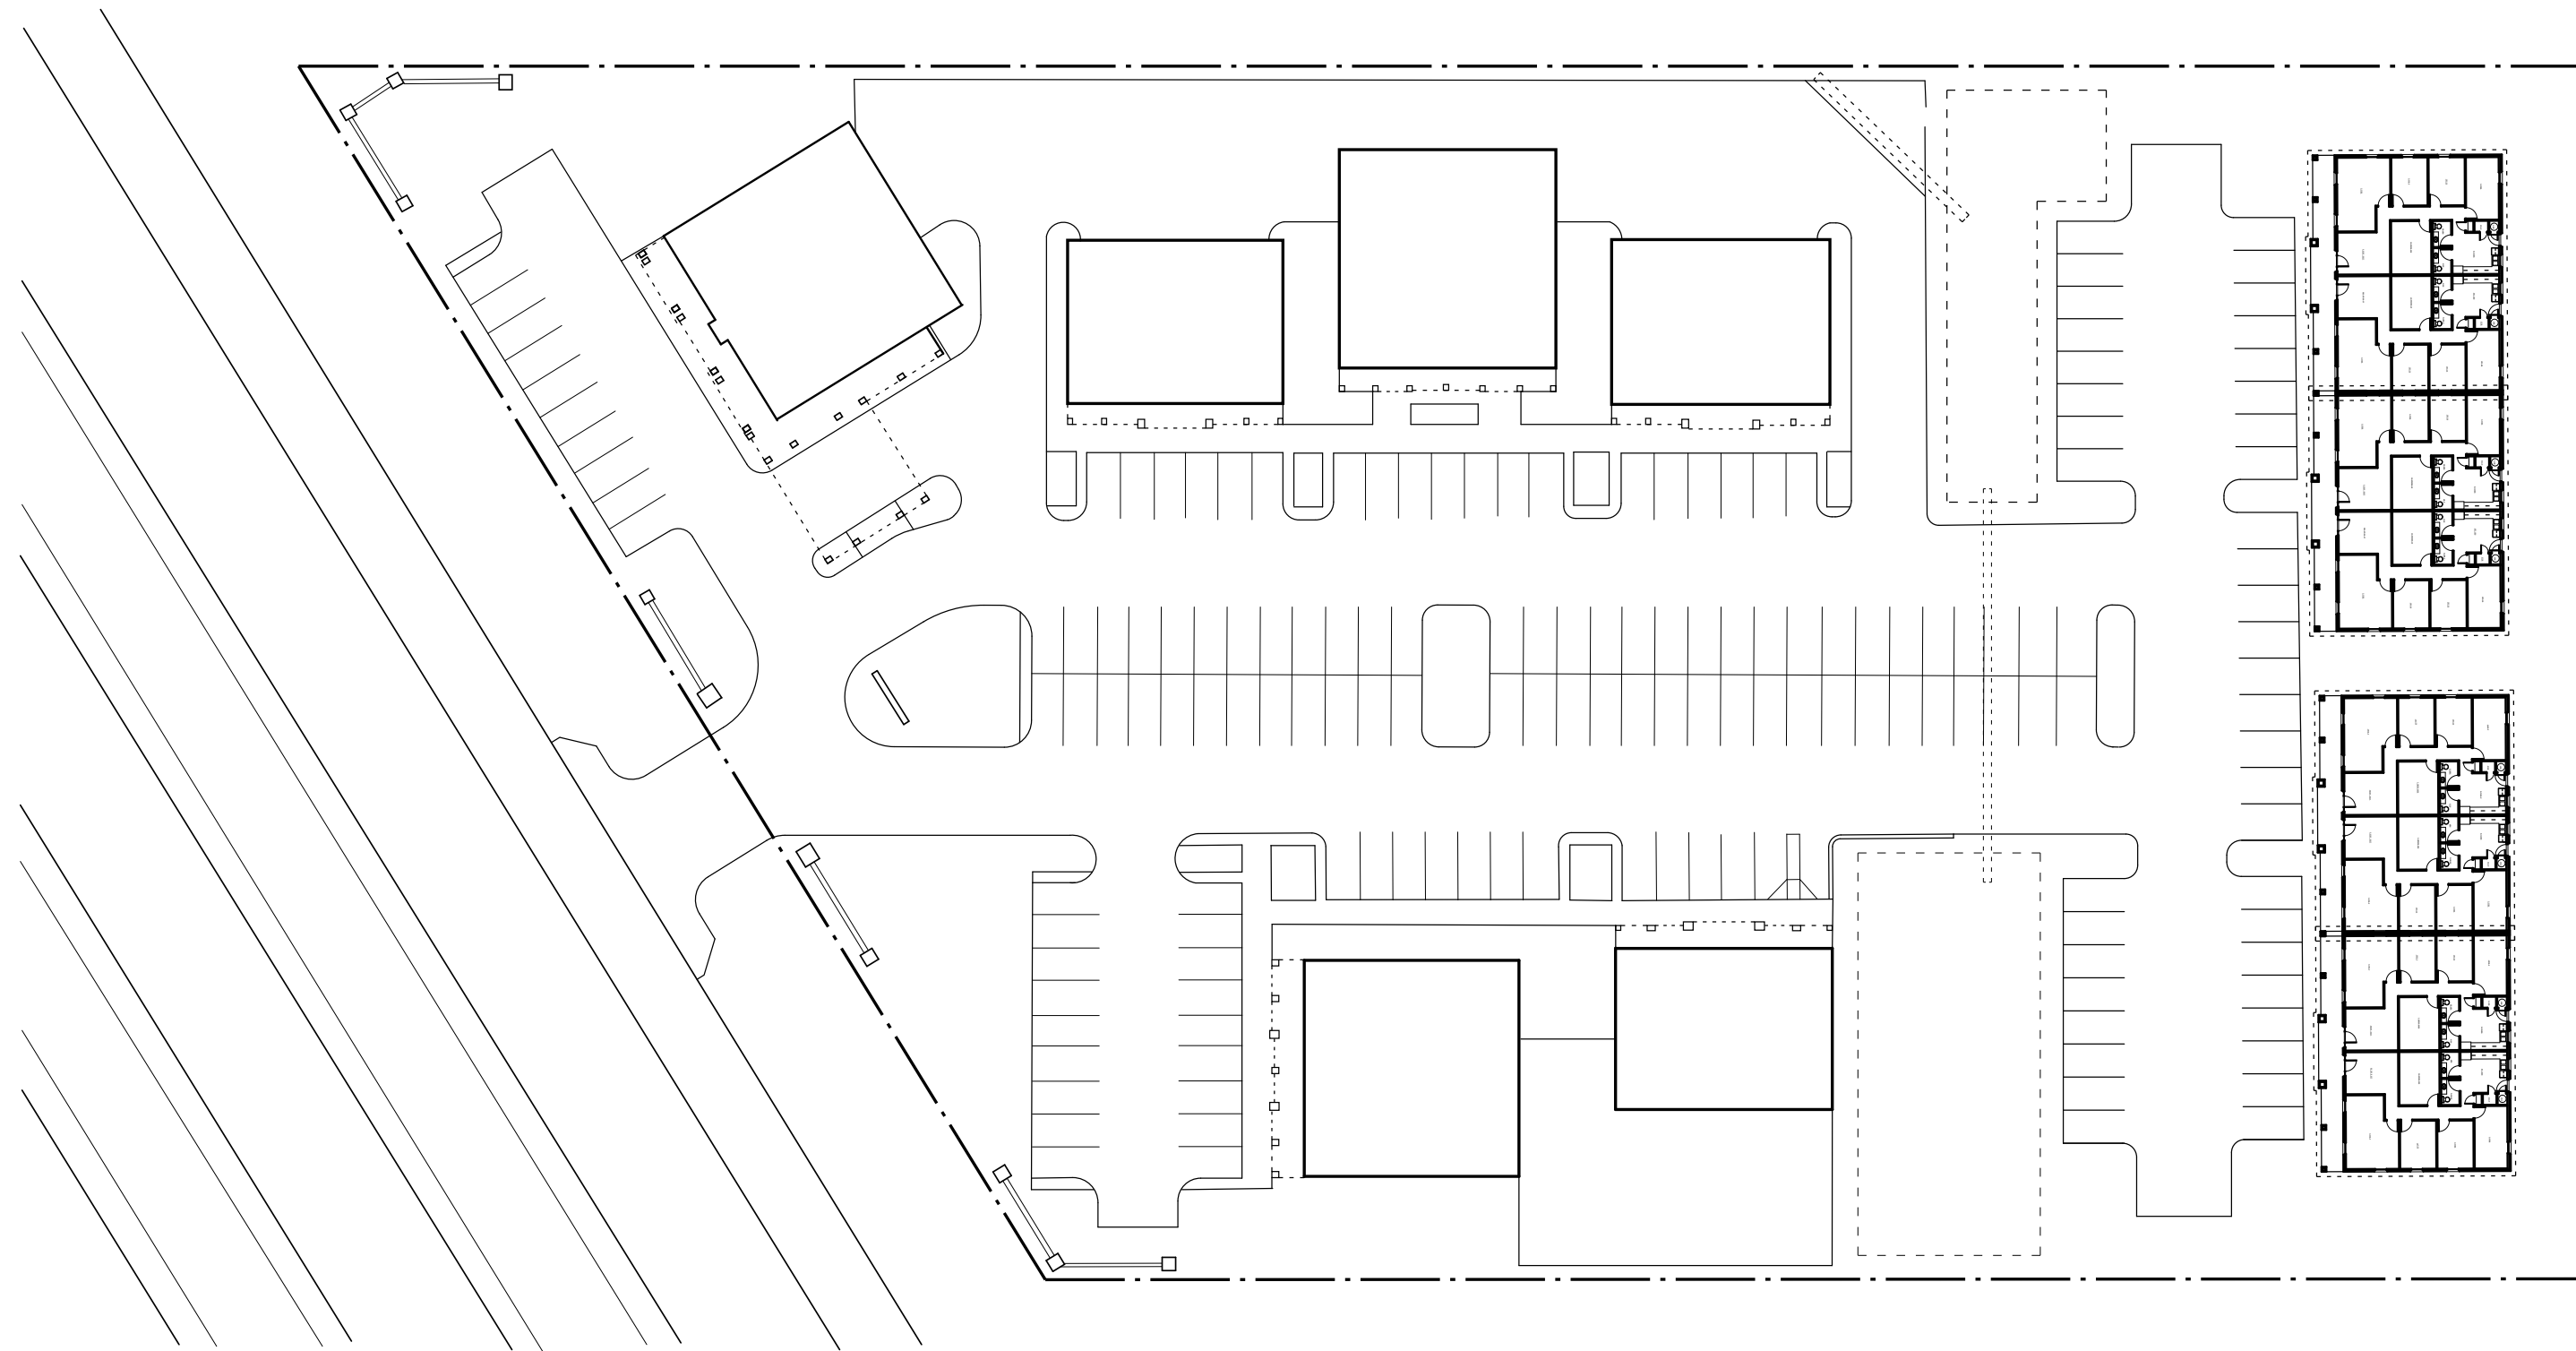

1 PROPOSED SITE PLAN 2
Scale: 1" = 30'-0"

An Office Building remodel for:
LANDERS CORPORATE PLAZA
Bryant, Arkansas

Sheet Revisions:	
No.	Date/Reference

Professional Stamps:

Sheet Title:
**PROPOSED
SITE
PLAN 2**

Date: 02-22-2019
Sheet Number:

C1.0