



**1** FLOOR PLAN COPY 1  
1/8" = 1'-0"

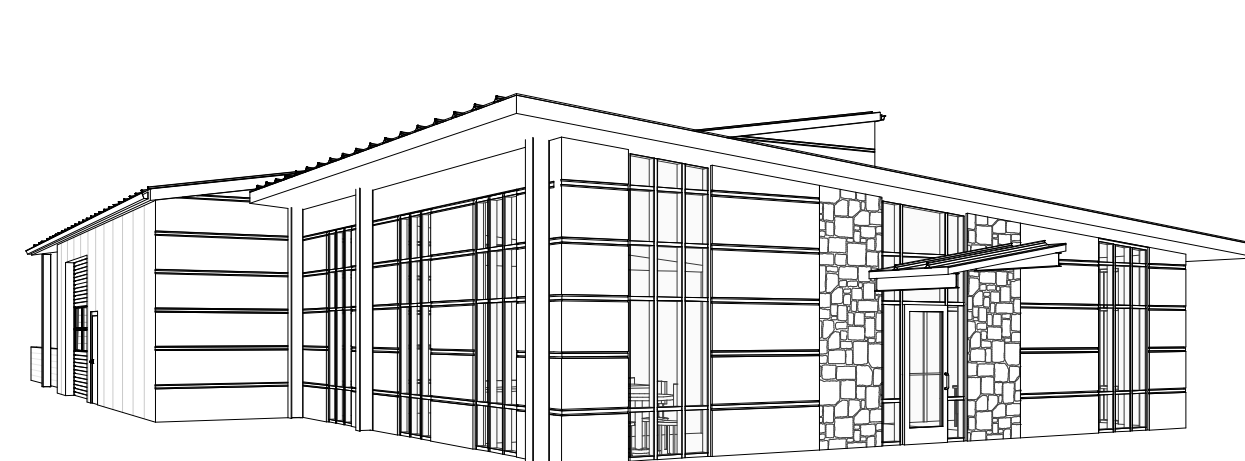

**2** 3D View 1

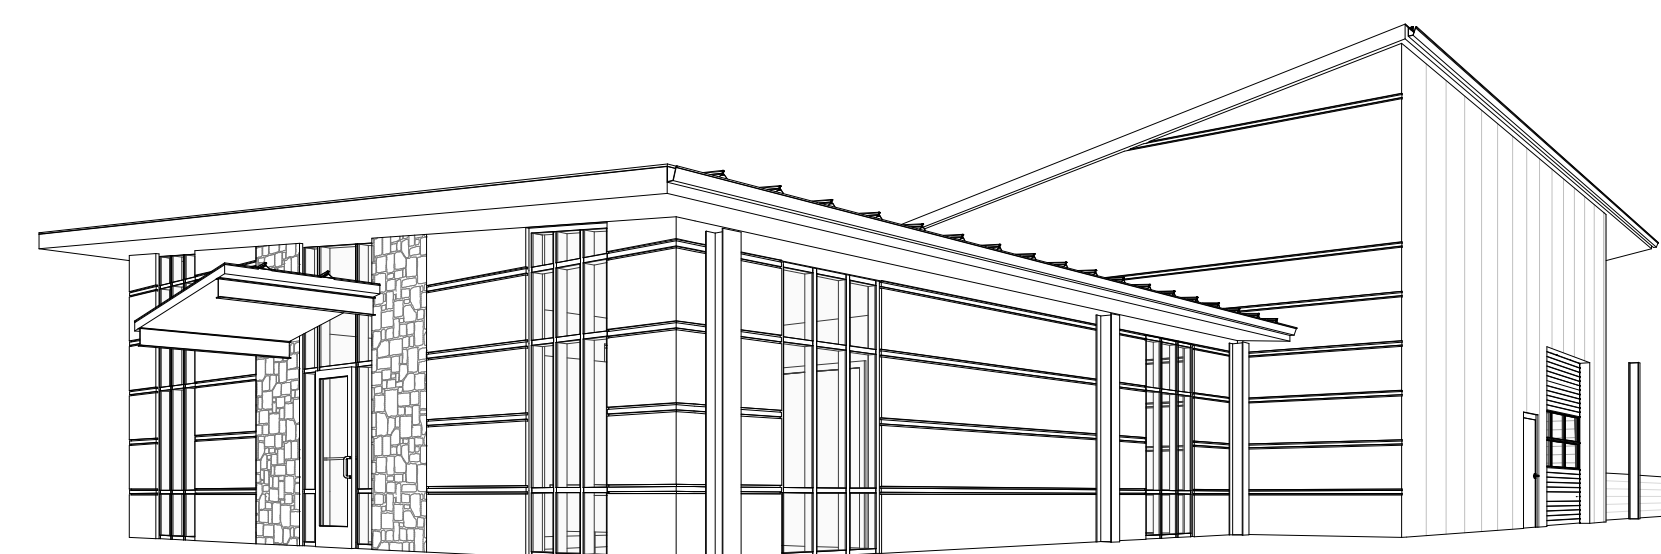

**3** 3D View 2

**GROUPS BUILDING  
BRYANT, AR**

No.	Date

Project number  
Project Number

Sheet Title  
FLOOR PLAN

Date  
9/17/2017

A1.0