
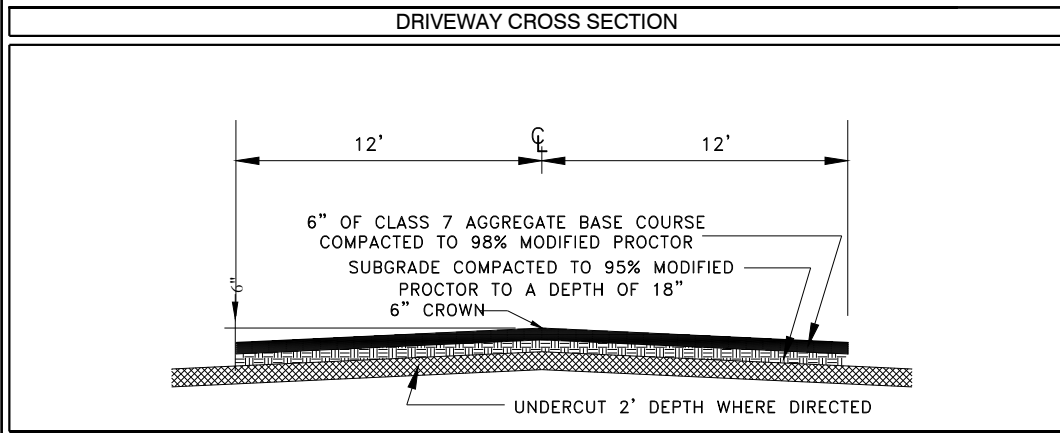
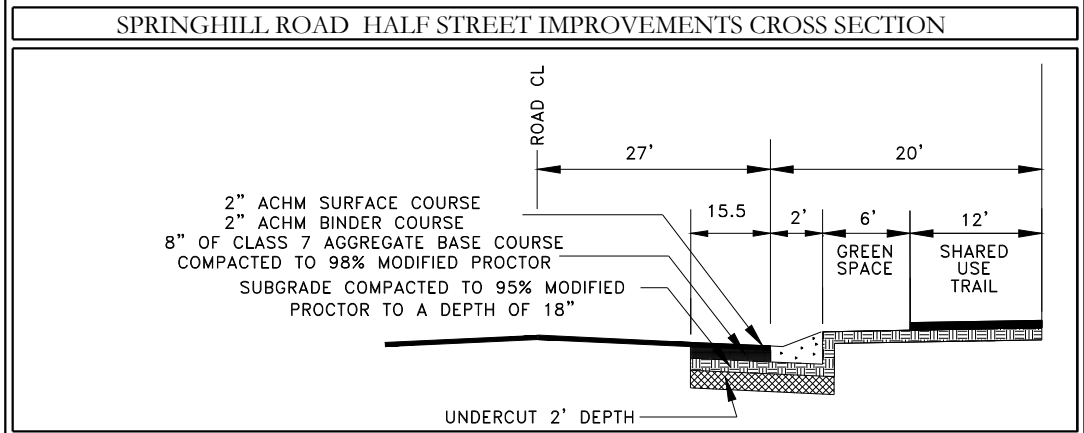


CONCRETE DRIVEWAY APRON
CONFORMING TO A&DOT DR-1

BASIS OF BEARINGS:
GRID NORTH ARKANSAS
COORDINATE SYSTEM,
SOUTH ZONE BY G.P.S.
OBSERVATIONS

 

HOPE
CONSULTING
ENGINEERS - SURVEYORS

117 S. Market Street,
Benton, Arkansas 72015
PH. (501)315-2626
FAX (501) 315-0024
www.hopeconsulting.com

FOR USE AND BENEFIT OF:
SHANNON NUCKOLS

CONSTRUCTION PLAN
NUCKOLS ESTATES
BRYANT, SALINE COUNTY, ARKANSAS

DATE:	08/10/2022	C.A.D. BY:	BJOHNSON	DRAWING NUMBER:	
REVISED:	08/24/2022	CHECKED BY:		20-0673	
SHEET:		SCALE:	1" = 100'		
500	01S	14W	0 16	400	62 1762

K:\Land Projects\2010\Survey\2020\20-0673 M&S\Site\4910 Springhill Road\20-0673 Site Plan-08-28-22 phase 1.dwg