


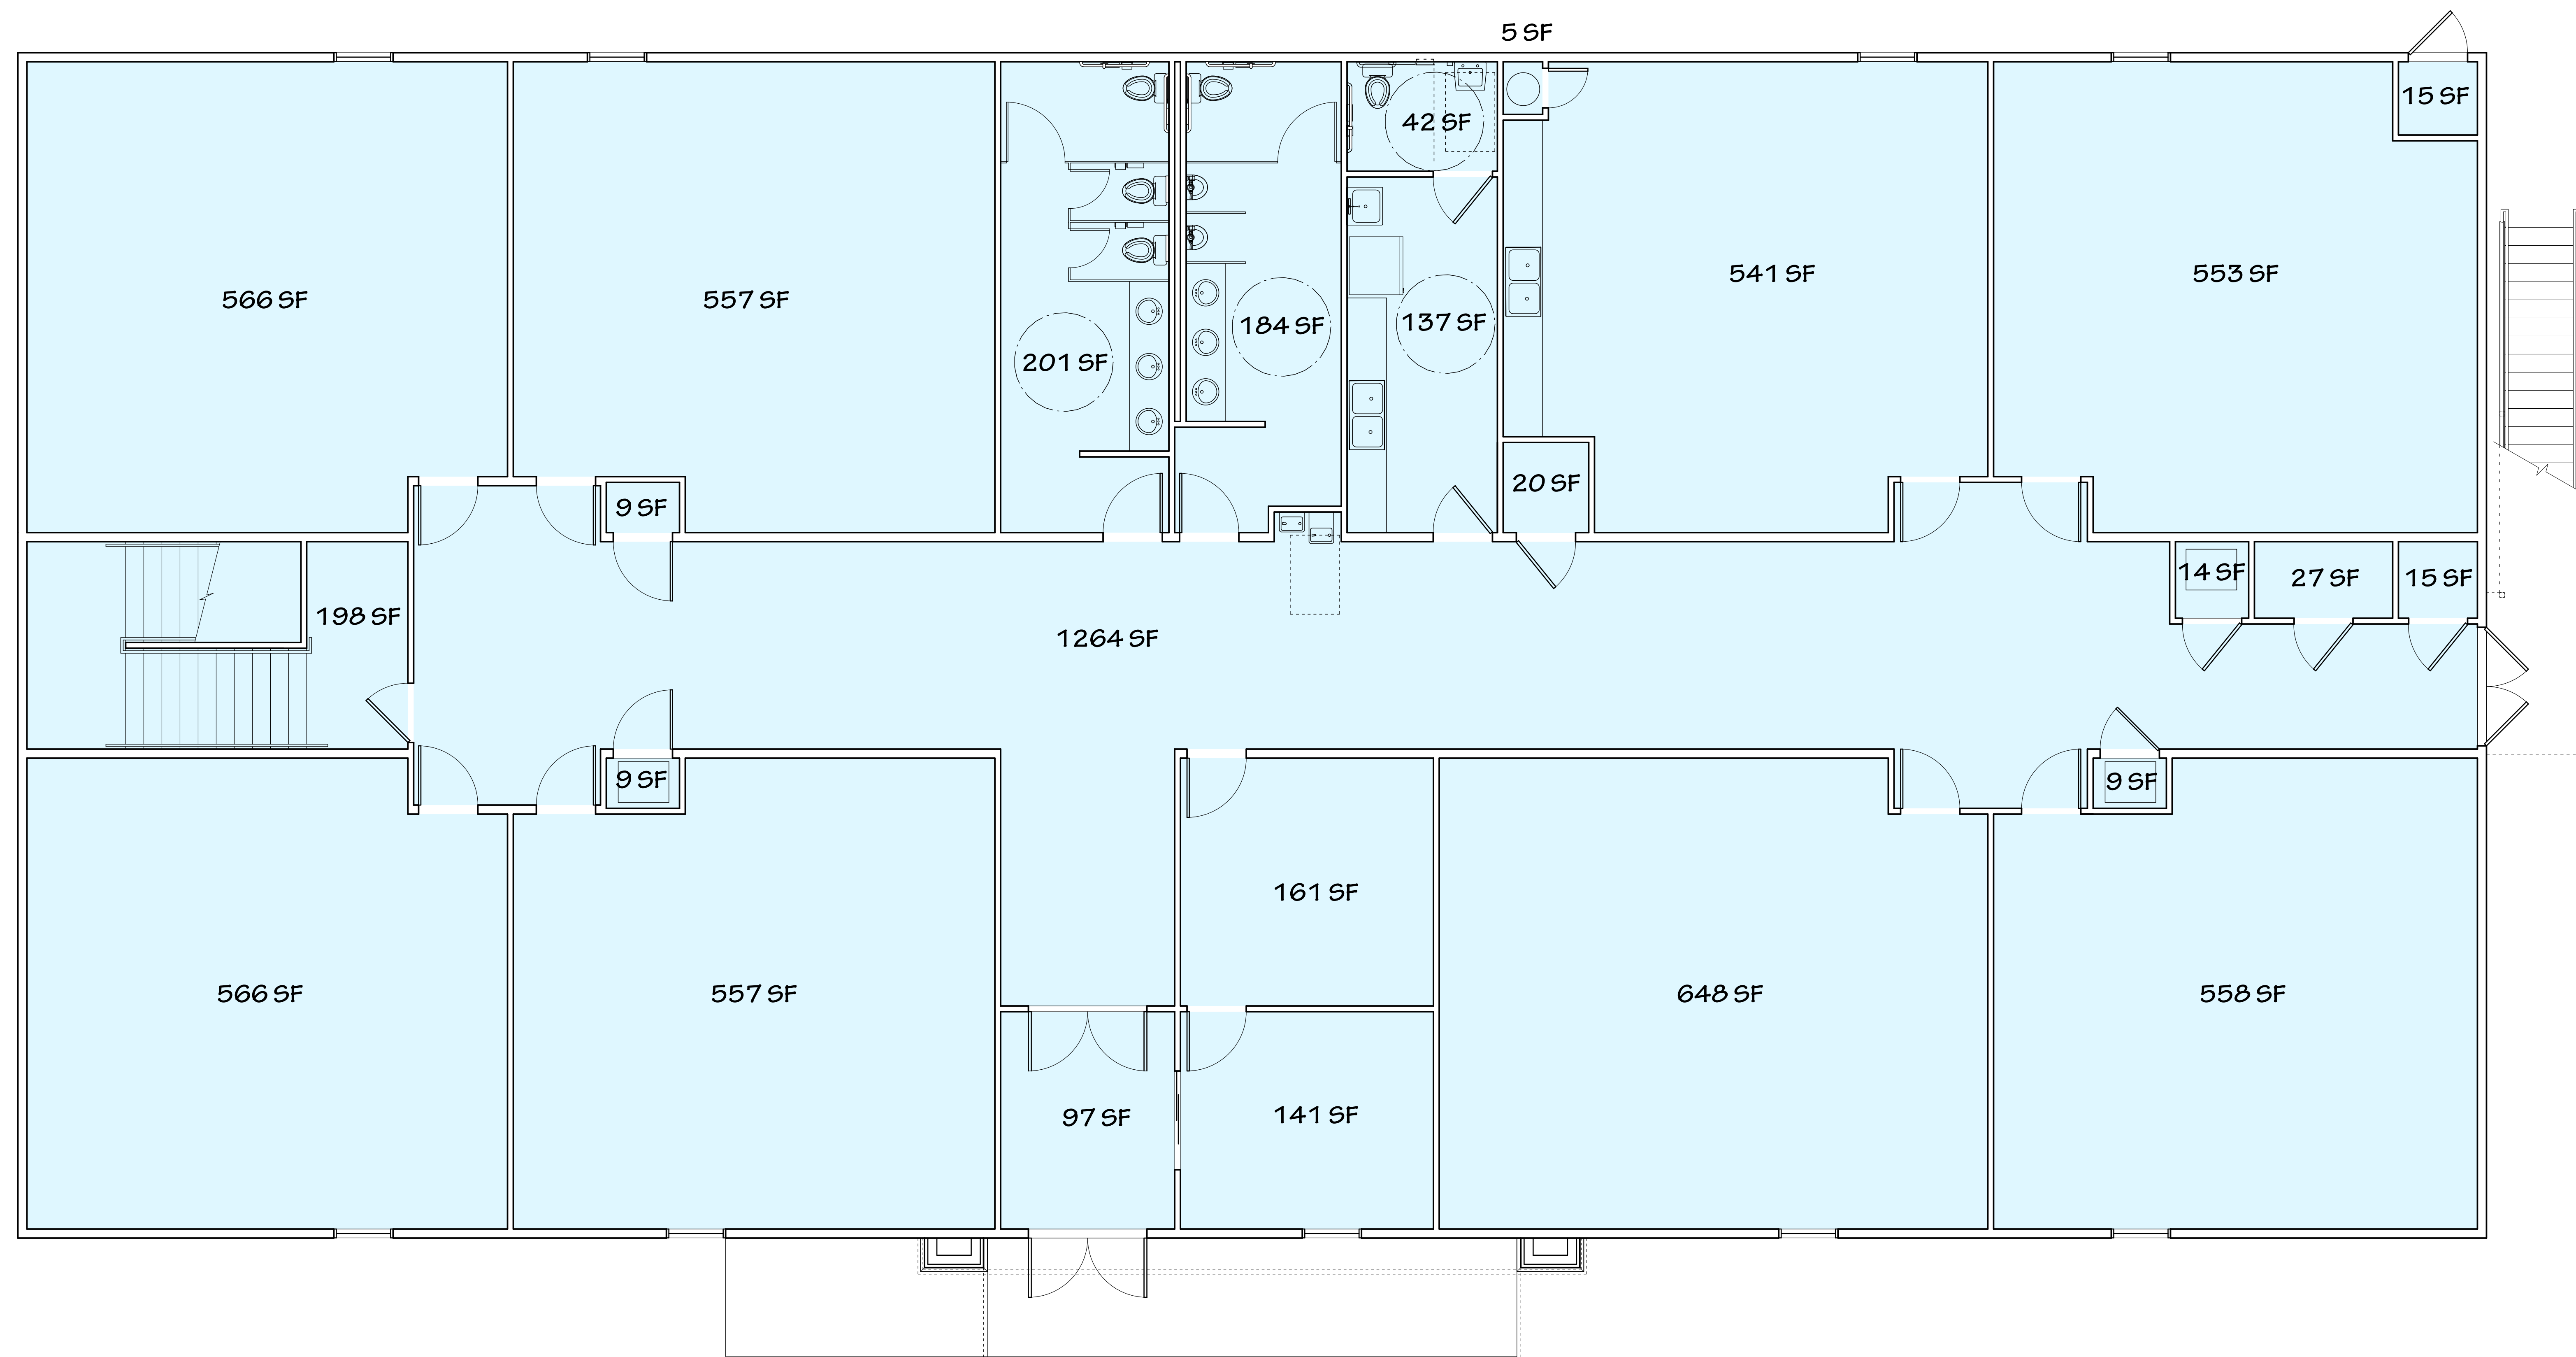

7,094 SF



A New Building for Family Church Bryant:
ACA Middle School Building
Bryant, Arkansas

Sheet Revisions:	
No.	Date/Reference


Professional Stamps

Sheet Title

Date: 04-24-2023
Sheet Number



7,109 SF

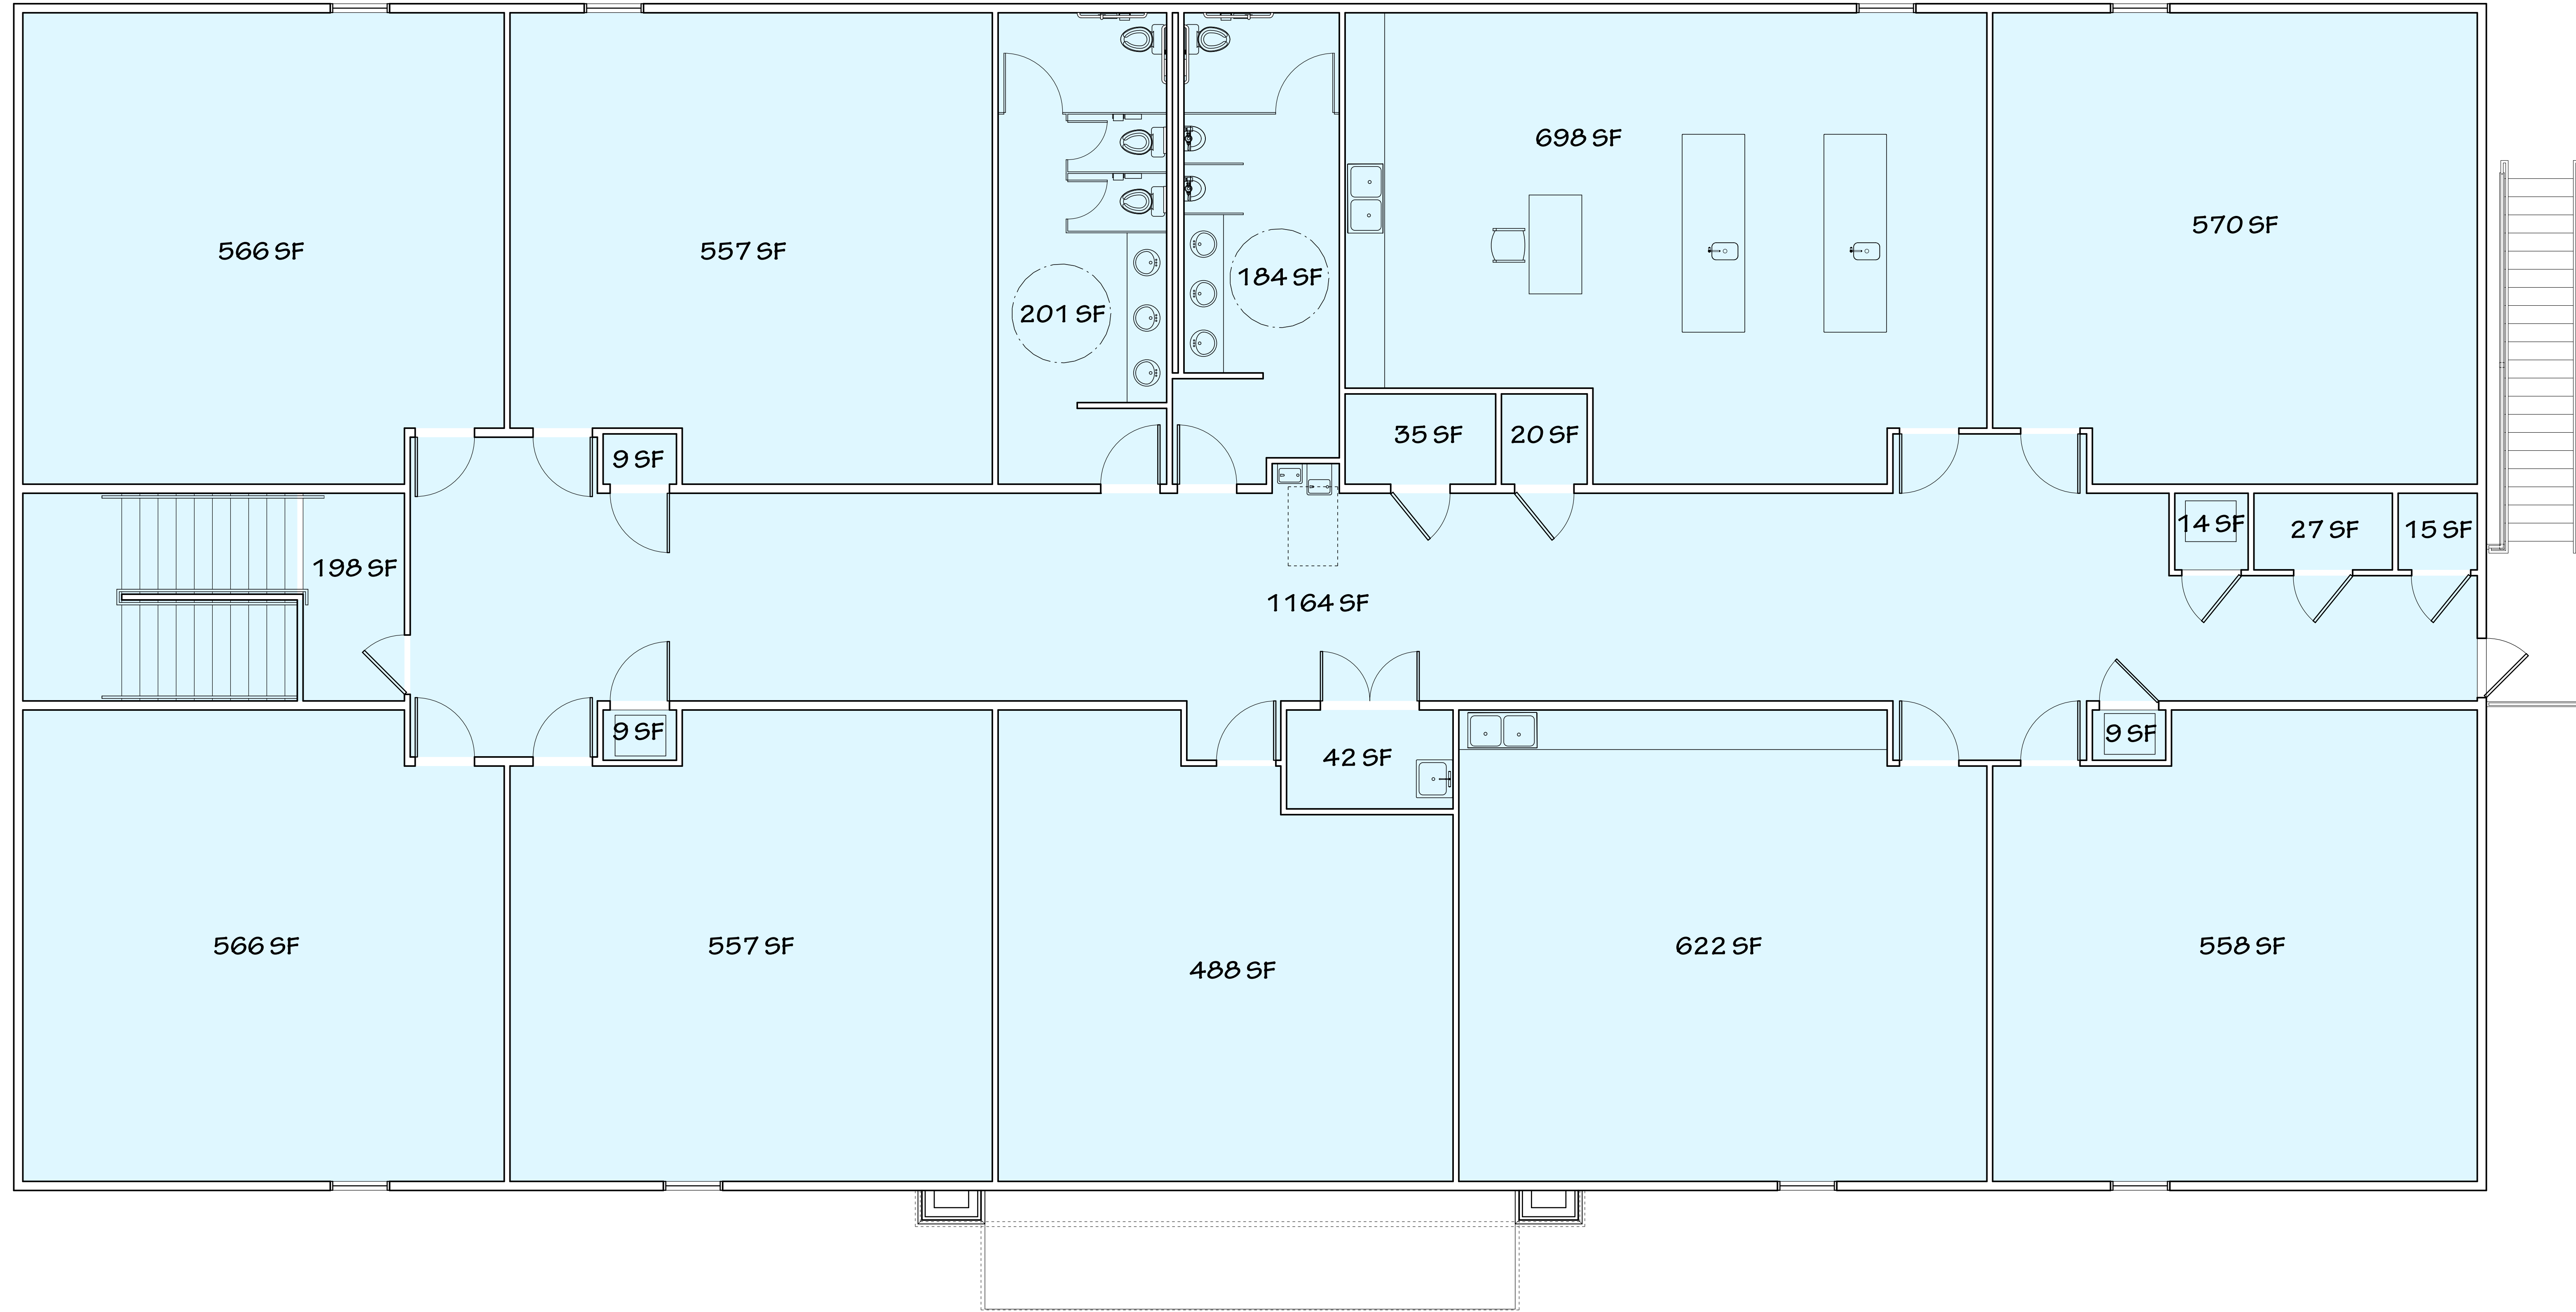



A New Building for Family Church Bryant:
ACA Middle School Building
Bryant, Arkansas

Sheet Revisions:	
No.	Date/Reference

Professional Stamps

Sheet Title

Date: 04-24-2023
Sheet Number:

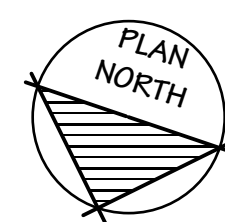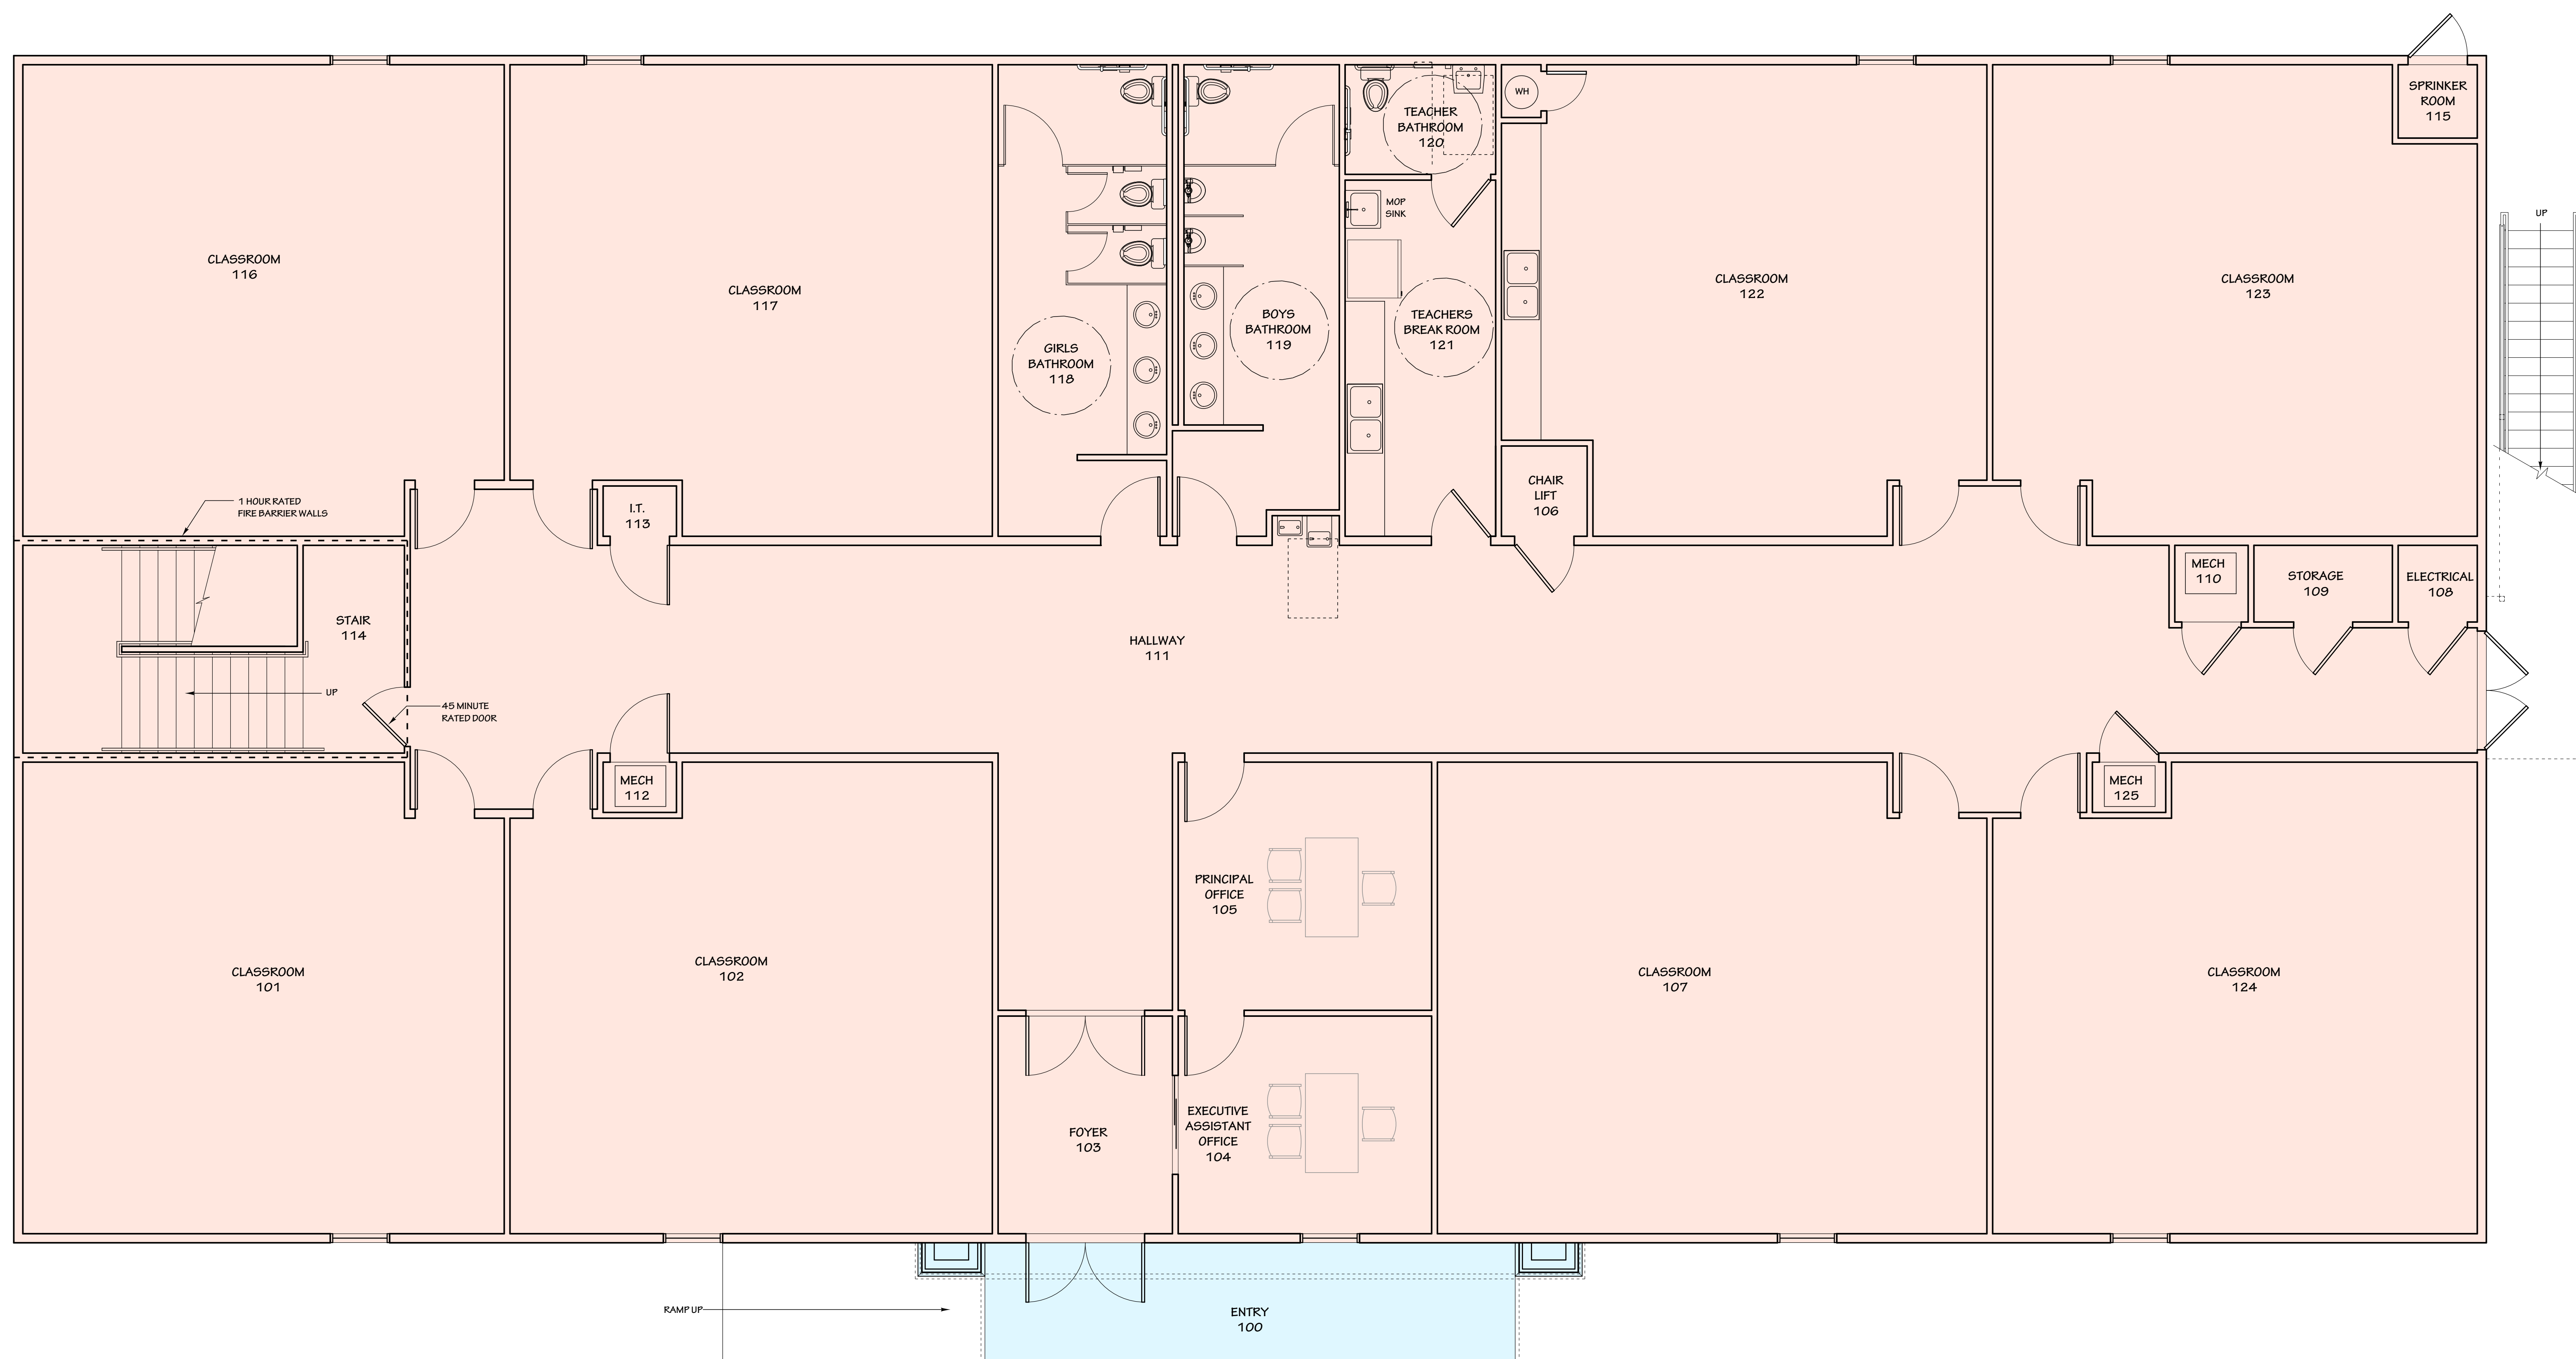

1 FIRST FLOOR PRESENTATION PLAN

SCALE: 1/4" = 1'-0"

FIRST FLOOR SQUARE FEET:	7,500
COVERED PORCH SQUARE FEET:	172
TOTAL FIRST FLOOR SQUARE FEET:	7,672
SECOND FLOOR PLAN SQUARE FEET:	7,500
TOTAL BUILDING SQUARE FEET:	15,172

A New Building for Family Church Bryant:
ACA Middle School Building
Bryant, Arkansas



Sheet Revisions	
No.	Date/Reference

Professional Stamps	

Sheet Title:
First Floor Presentation Plan

Date: 04-24-2023
Sheet Number:

A1.0

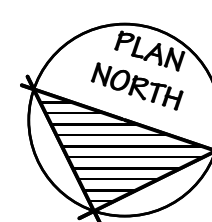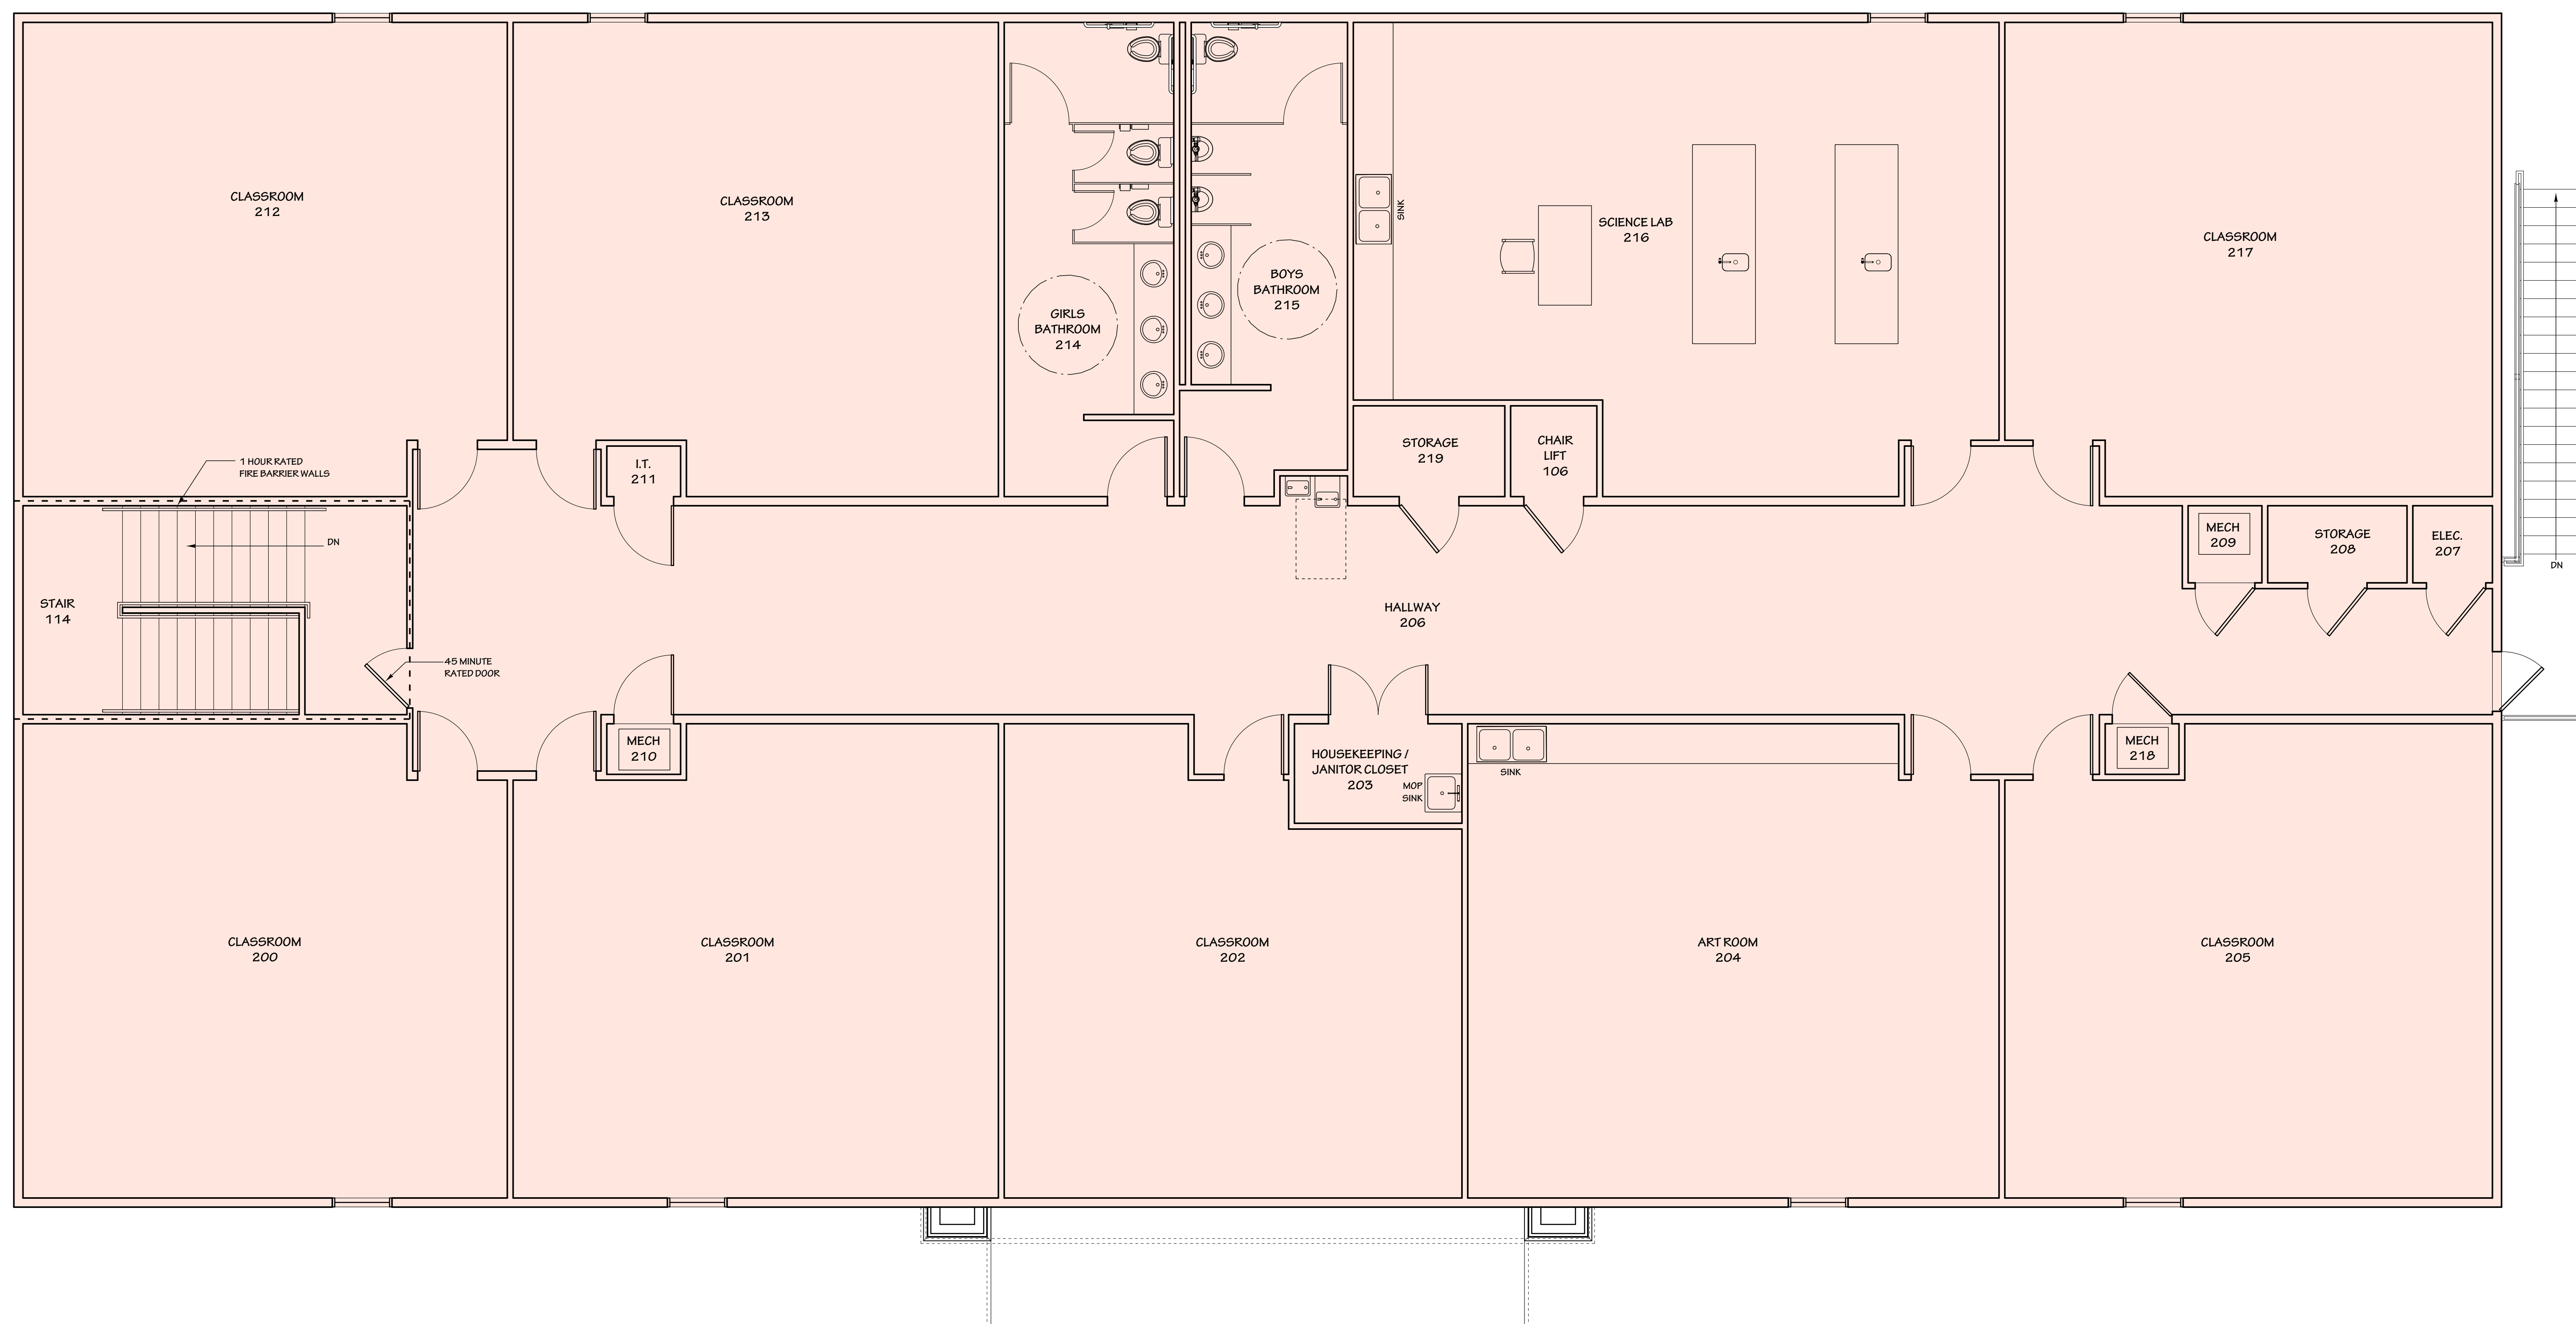

1 SECOND FLOOR PRESENTATION PLAN
SCALE: 1/4" = 1'-0"

SECOND FLOOR SQUARE FEET: 7,500

----- 1 HOUR RATED FIRE WALL



A New Building for Family Church Bryant:
ACA Middle School Building
 Bryant, Arkansas

Sheet Revisions	
No.	Date/Reference

Professional Stamps

Sheet Title:
Second Floor Presentation Plan

Date: 04-24-2023
Sheet Number:

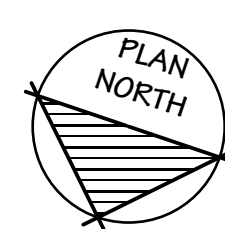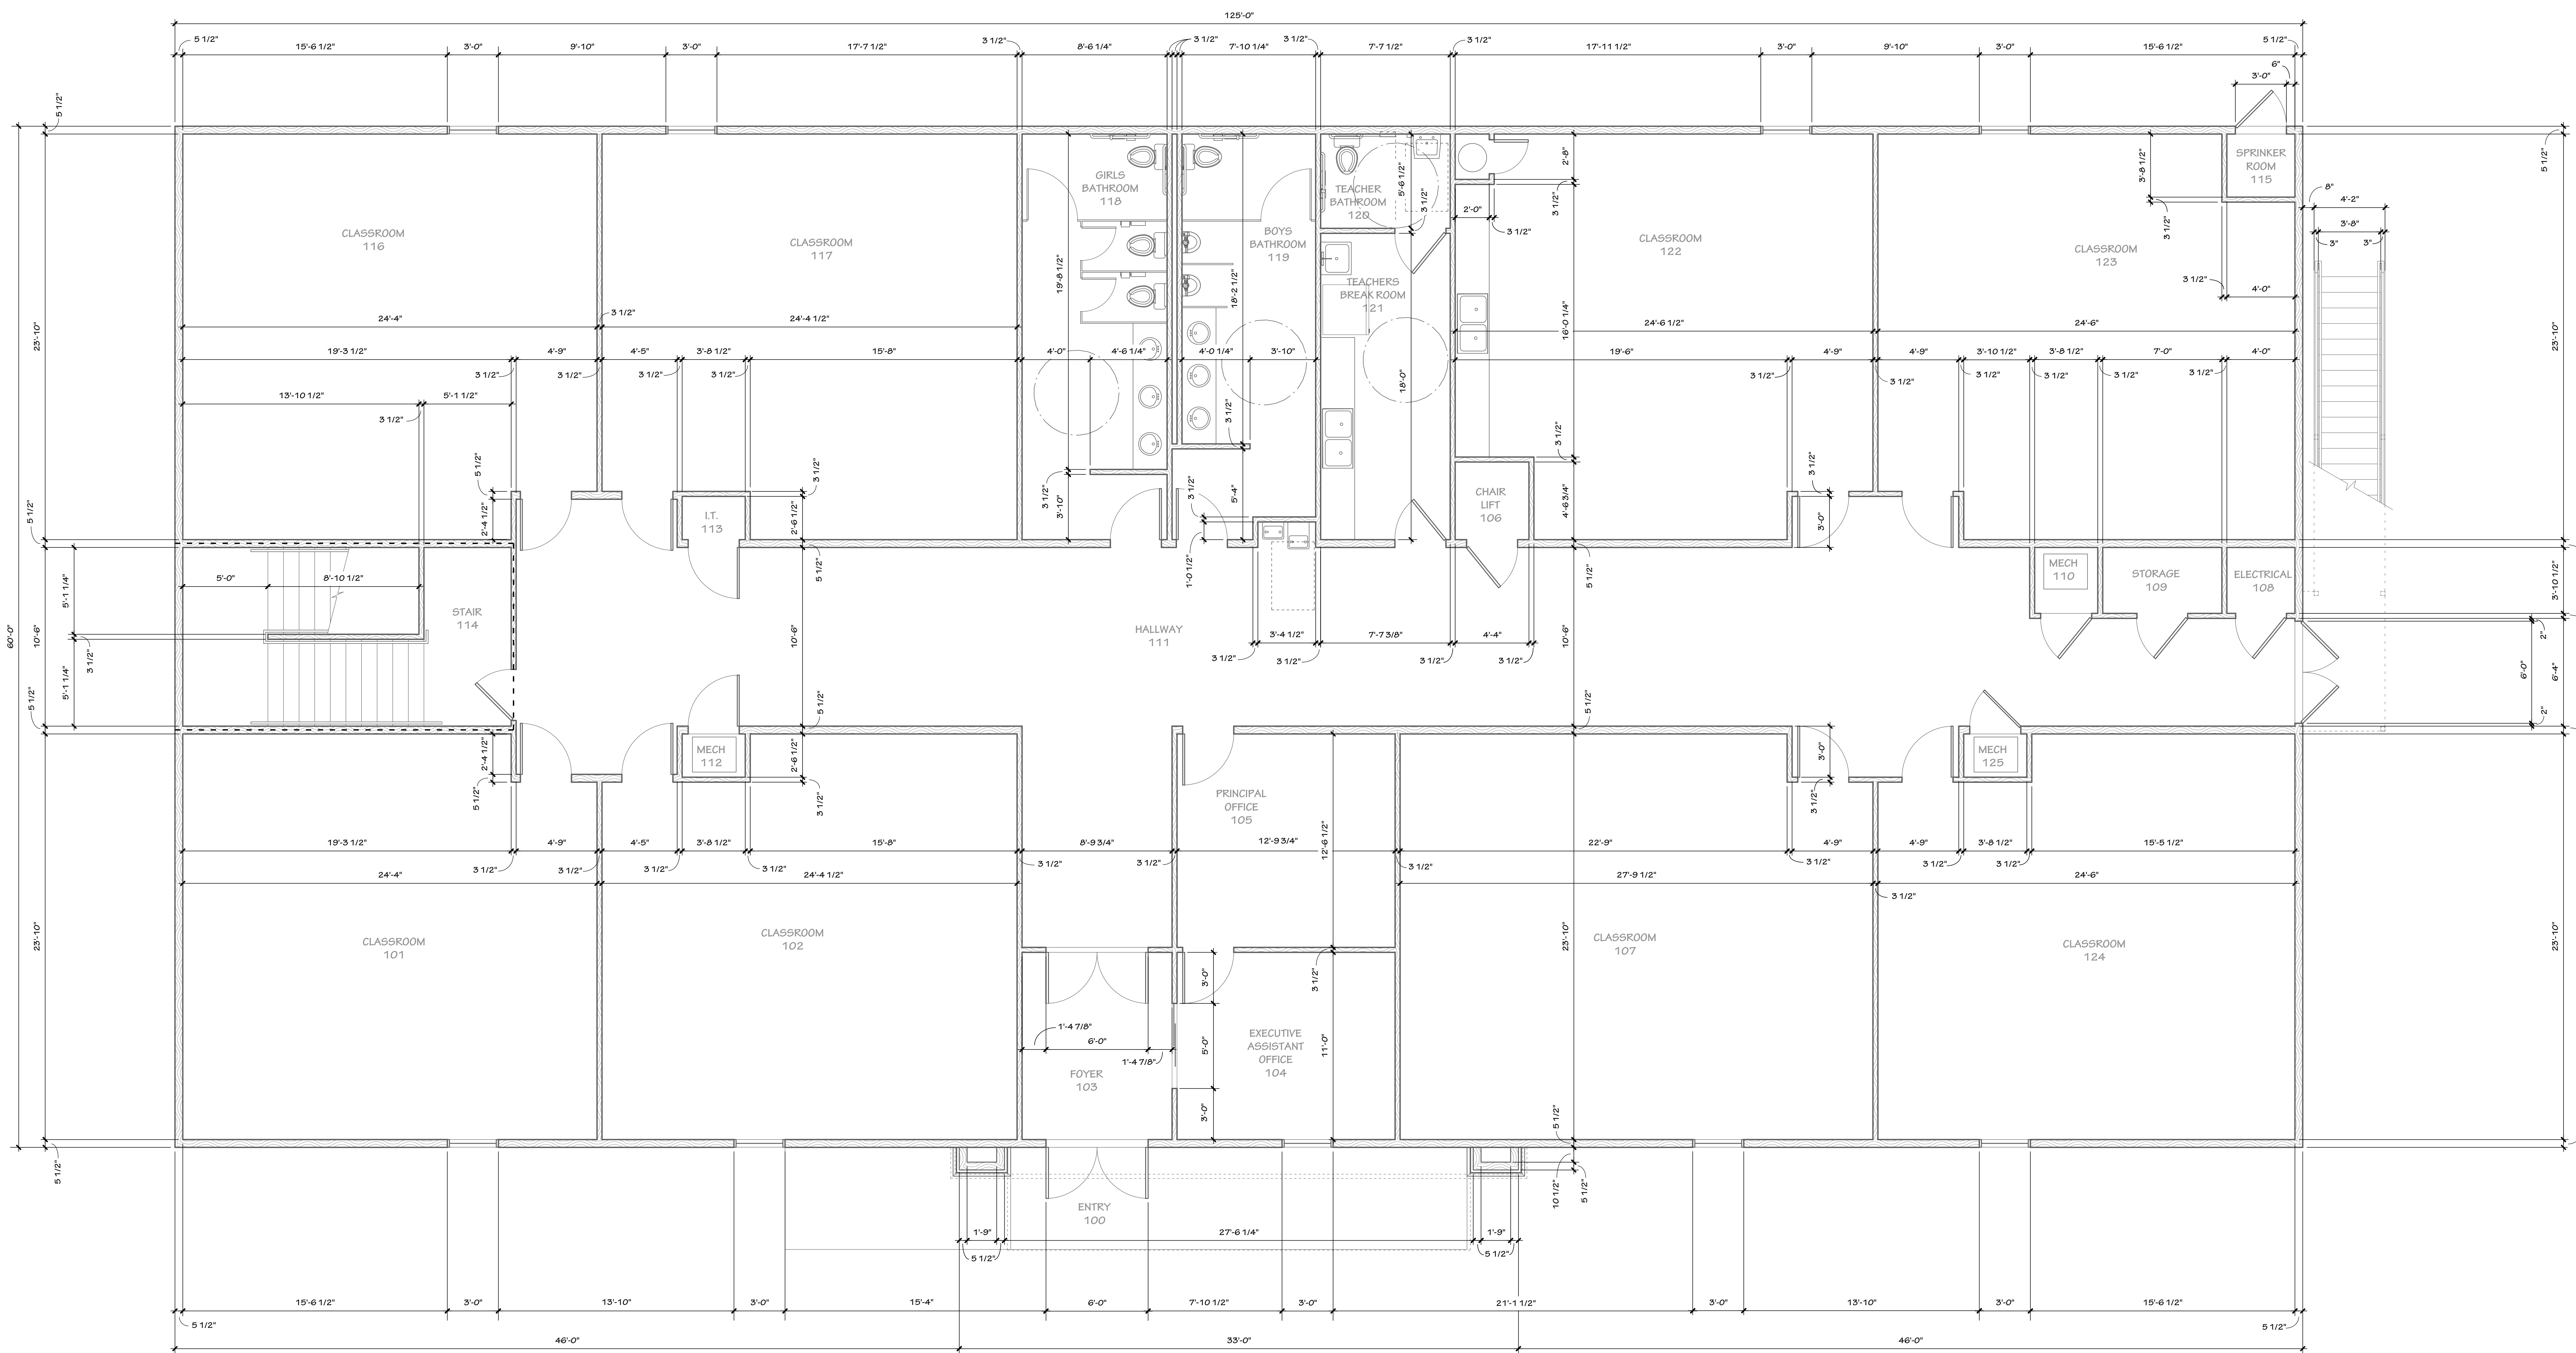

1 FIRST FLOOR DIMENSION PLAN
SCALE: 1/4" = 1'-0"

1 HOUR RATED FIRE WALL - - - - -

A New Building for Family Church Bryant:
ACA Middle School Building
Bryant, Arkansas

Sheet Revisions	
No.	Date/Reference



Professional Stamps

Sheet Title:
First Floor Dimension Plan

Date: 04-24-2023
Sheet Number:



A New Building for Family Church Bryant:
ACA Middle School Building
Bryant, Arkansas

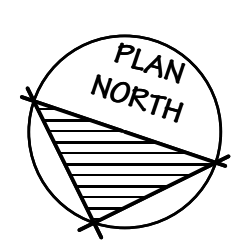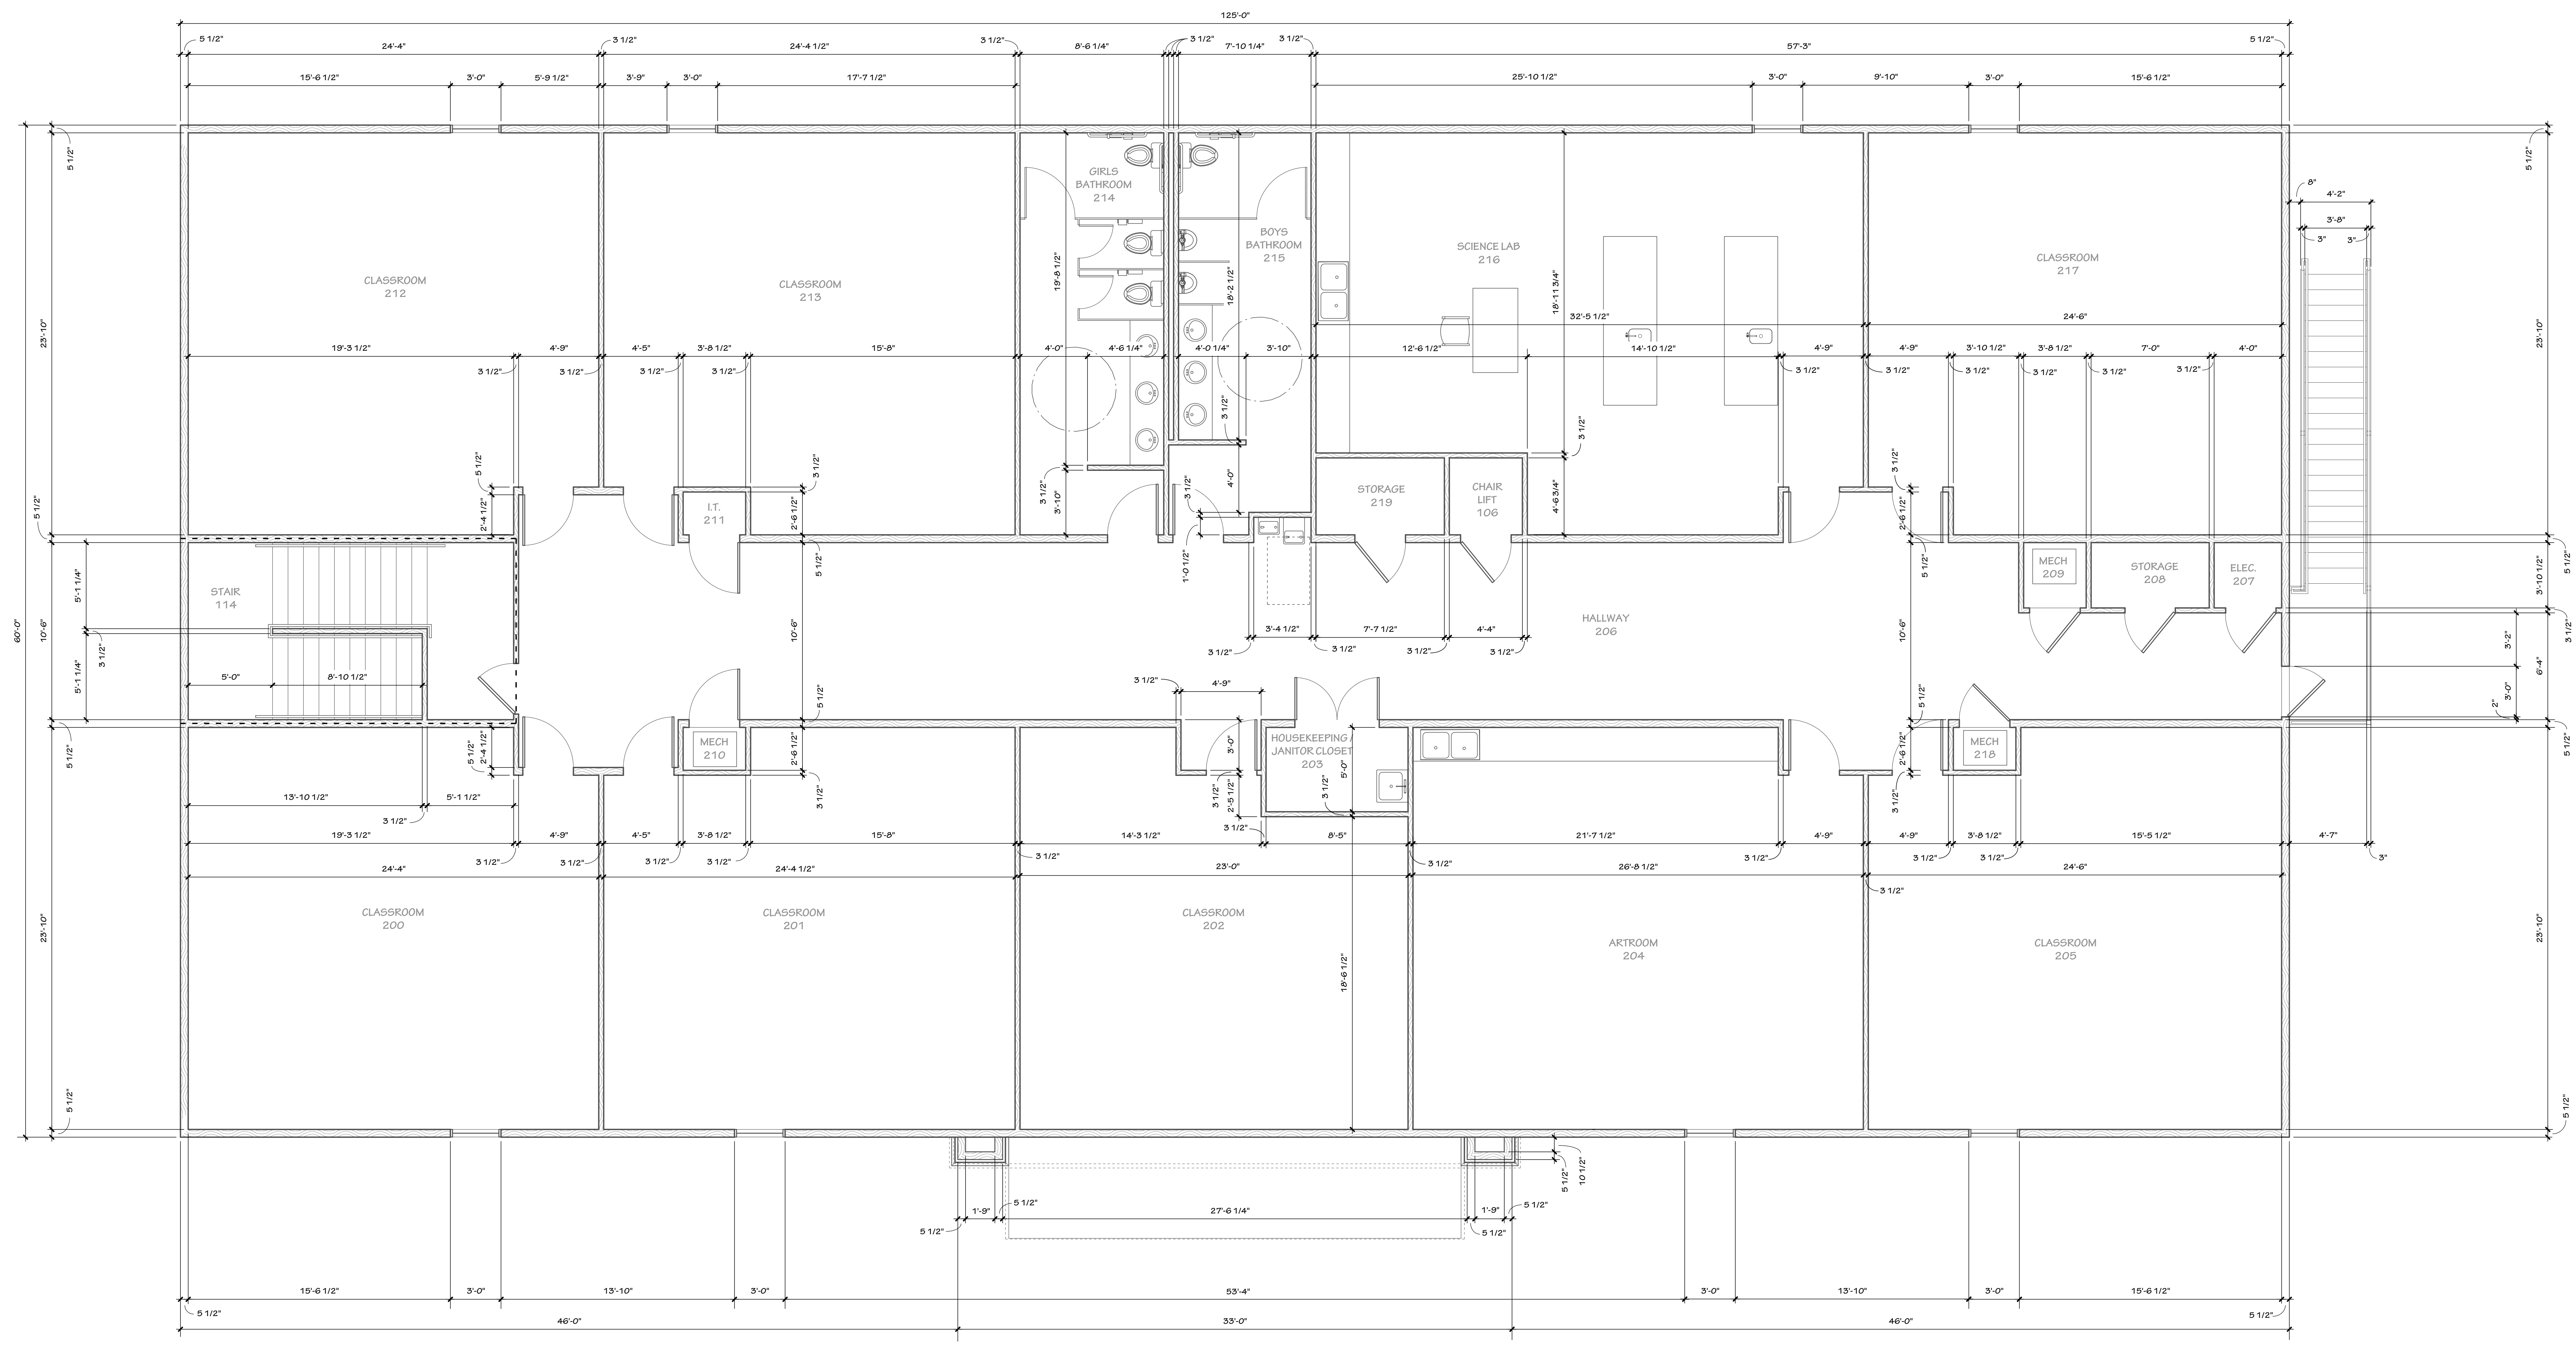

1 SECOND FLOOR DIMENSION PLAN
SCALE: 1/4" = 1'-0"
----- 1 HOUR RATED FIRE WALL

Sheet Revisions	
No.	Date/Reference

Professional Stamps

Sheet Title:
**Second Floor
Dimension
Plan**

Date: 04-24-2023
Sheet Number:

Sheet Revisions	
No.	Date/Reference

Professional Stamps	

Sheet Title	
Foundation Plan	

Date:	04-24-2023
Sheet Number:	

