



NO.	DESCRIPTION	BY	DATE


302 Court St.
Bryant, AR 72022

DRAWINGS PROVIDED BY:
Zack Smith Construction

DATE:
08/21/24

Scale: 1/4" = 1'


SHEET:
A-1

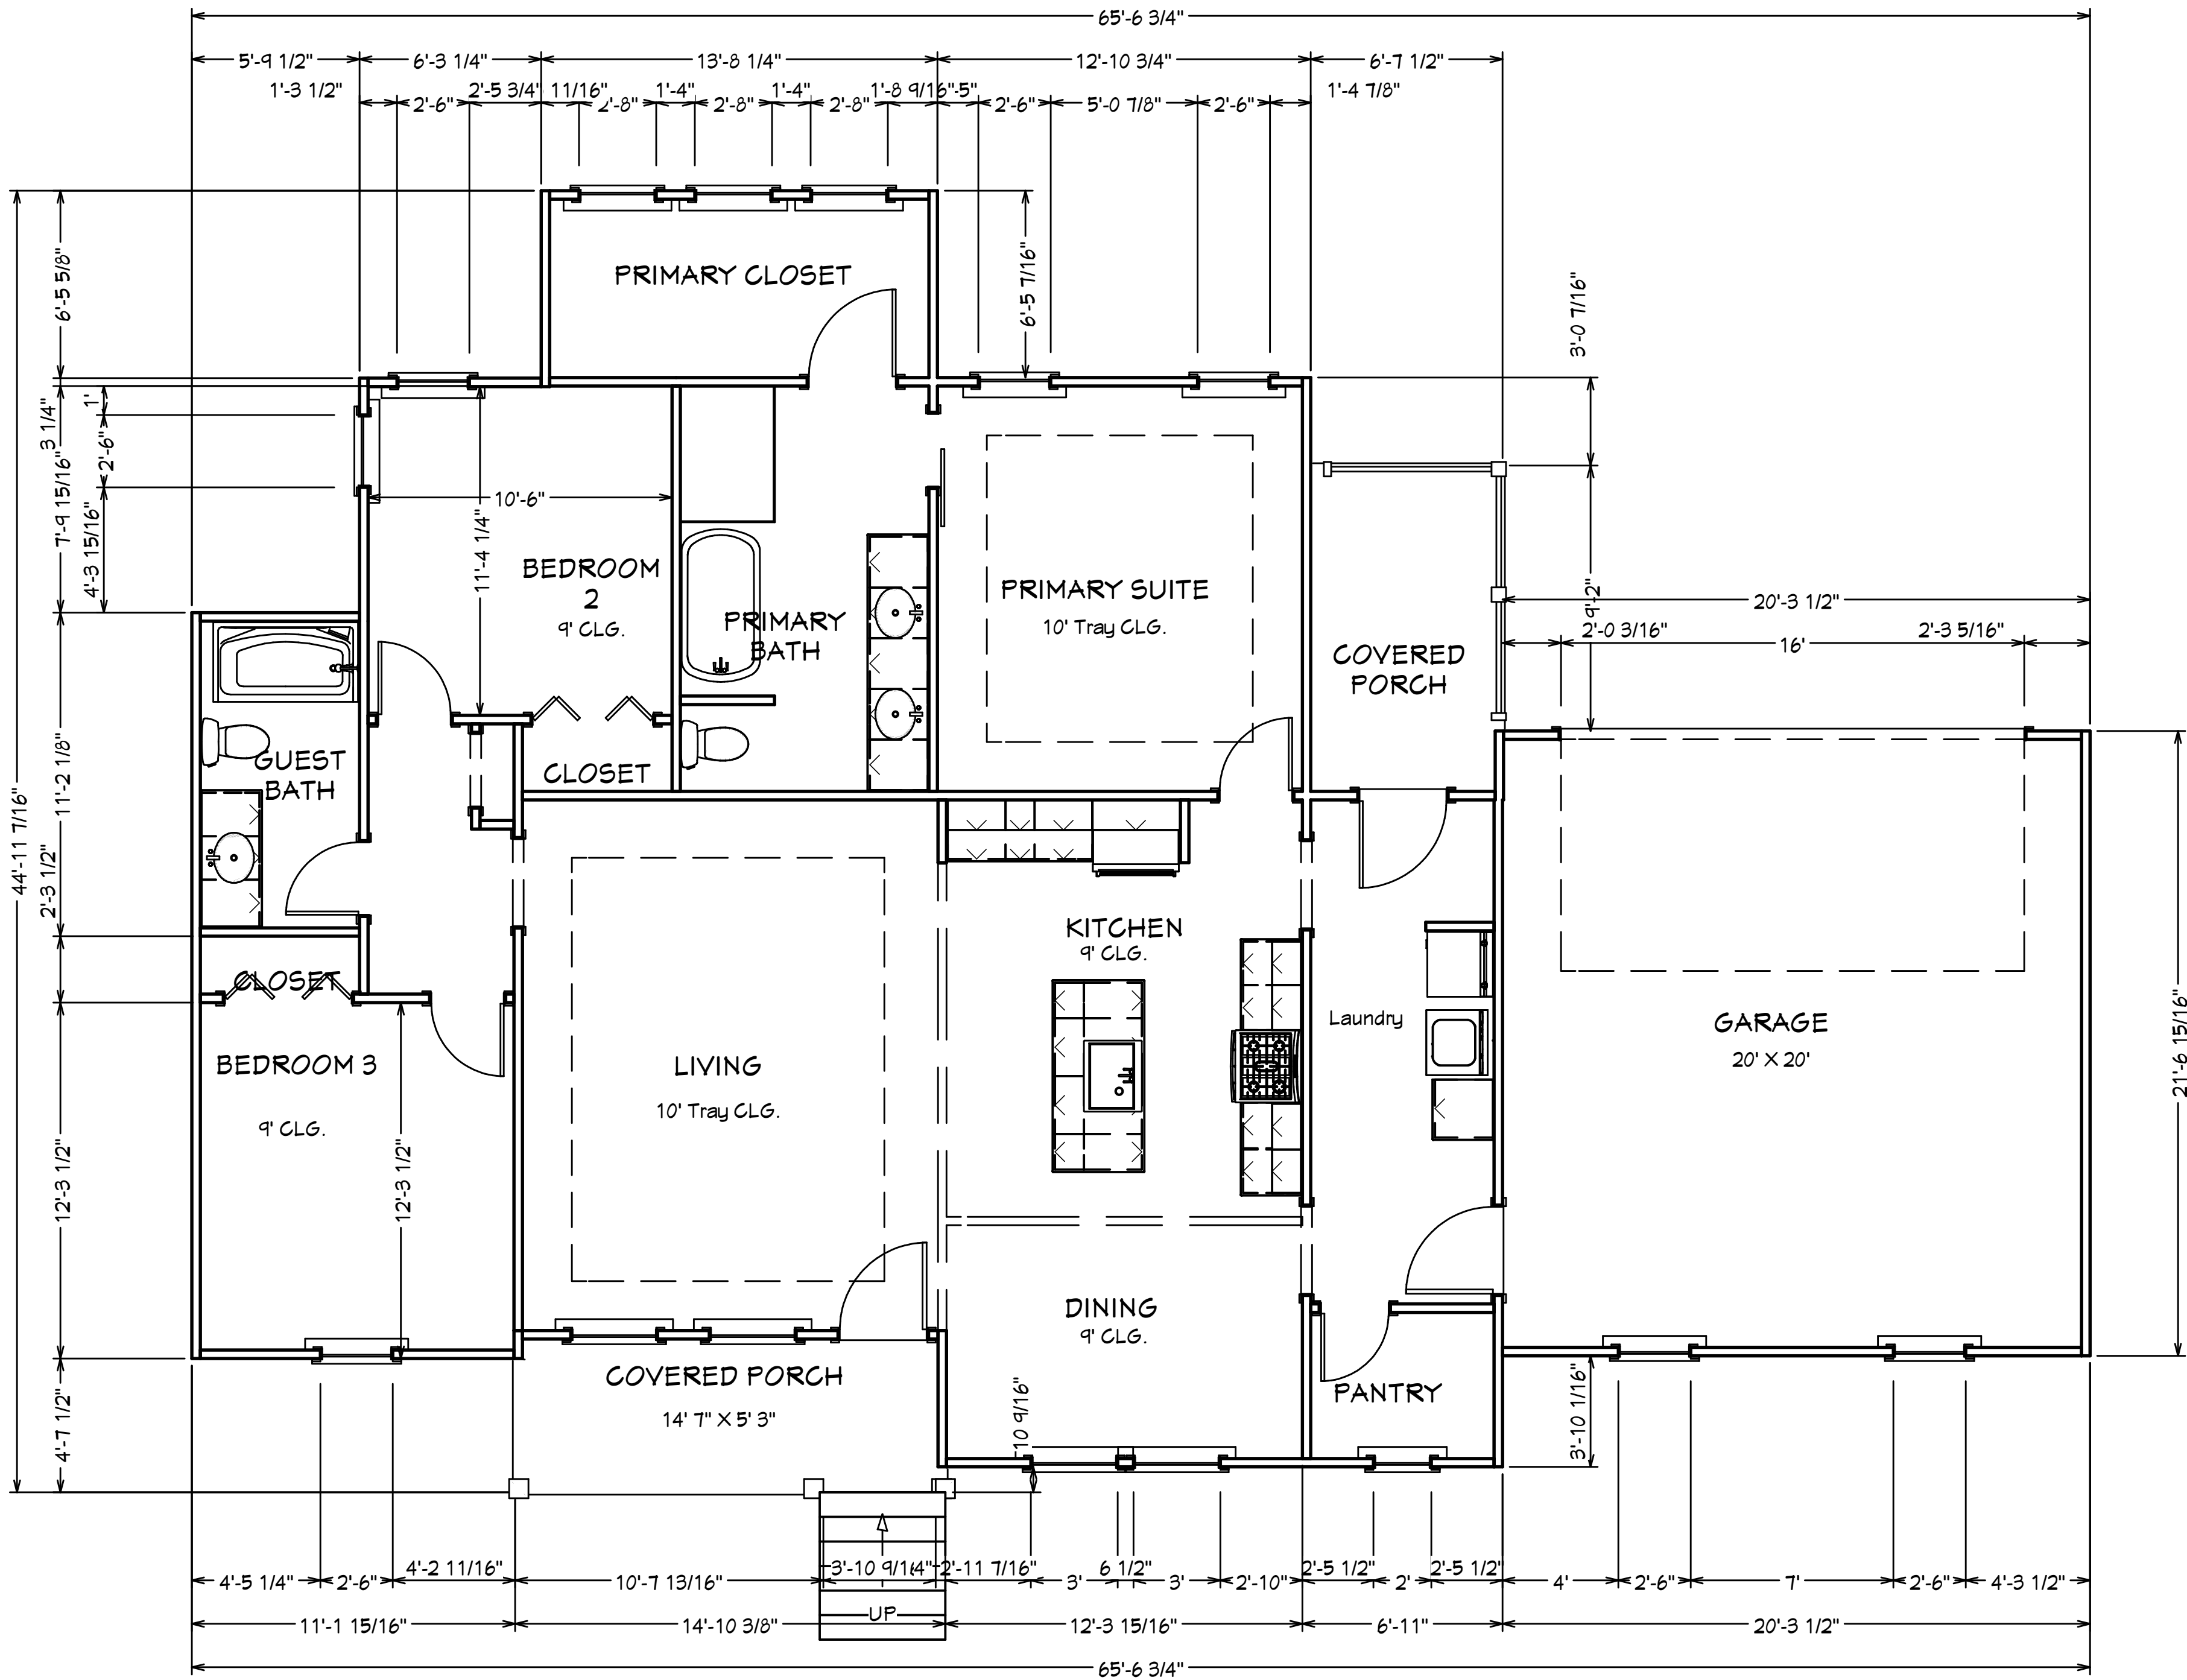

LIVING AREA
1552 SQ FT




Front Elevation

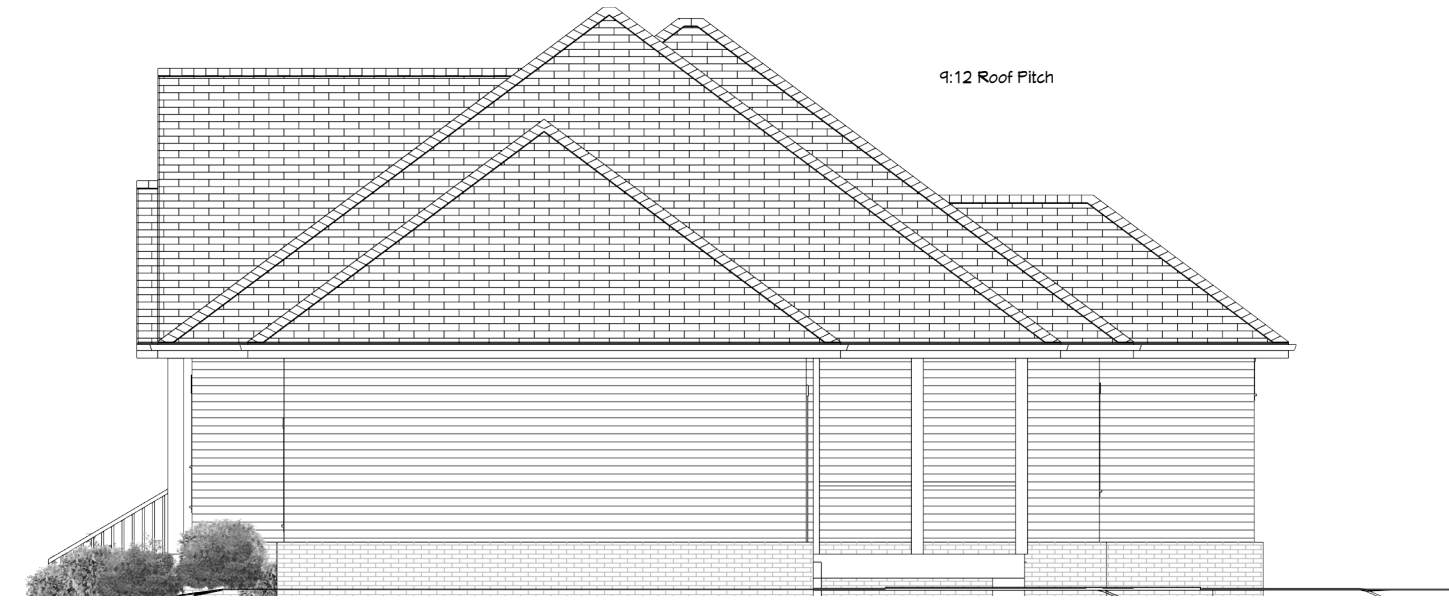

Right Elevation



Rear Elevation

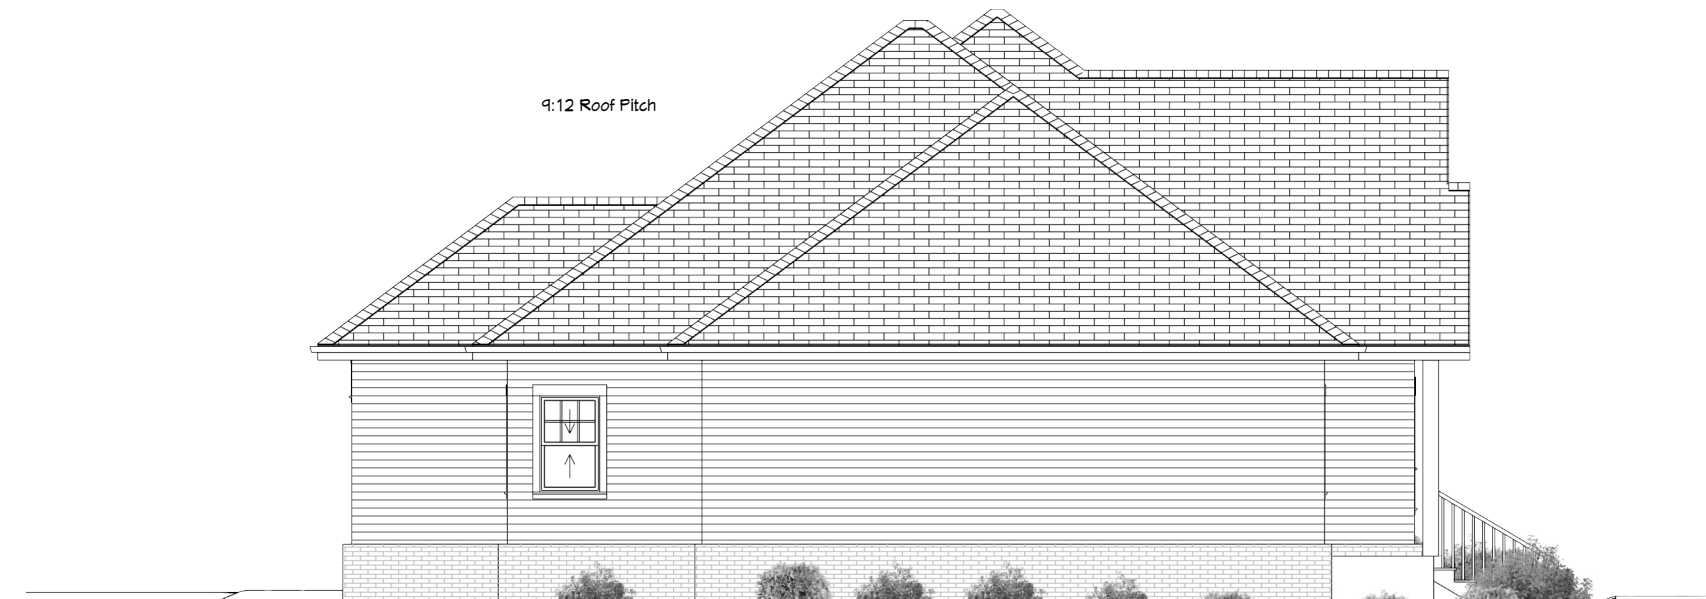

Left Elevation



NO.	DESCRIPTION	BY	DATE


302 Court St.
Bryant, AR 72022

DRAWINGS PROVIDED BY:
Zack Smith Construction

DATE:
08/21/24

Scale: 1/8" = 1'

SHEET:
A-2

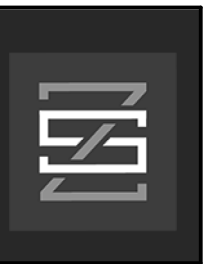

NO.	DESCRIPTION	BY	DATE

302 Court St.
Bryant, AR 72022

DRAWINGS PROVIDED BY:
Zack Smith Construction

DATE:
08/21/24

SCALE
1/4" = 1'

SHEET:
A-3

