

INFORMATION
MINIMUM FALL ZONE
SURFACED WITH
RESILIENT MATERIAL
AREA

1377 SQ.FT.

PERIMETER

203 FT.

STRUCTURE SIZE

43' 0" x 52' 8"


STRUCTURE IS DESIGNED
FOR CHILDREN AGES:

- 6-23 MONTH OLDS
- 2-5 YEAR OLDS
- 5-12 YEAR OLDS
- 13 + YEAR OLDS

The play components identified in this plan are IPEMA certified. The use and layout of these components conform to the requirements of ASTM F1487. To verify product certification, visit www.ipema.org

The space requirements shown here are to ASTM standards. Requirements for other standards may be different.

The use and layout of play components identified in this plan conform to the CPSC guidelines. U.S. CPSC recommends the separation of age groups in playground layouts.

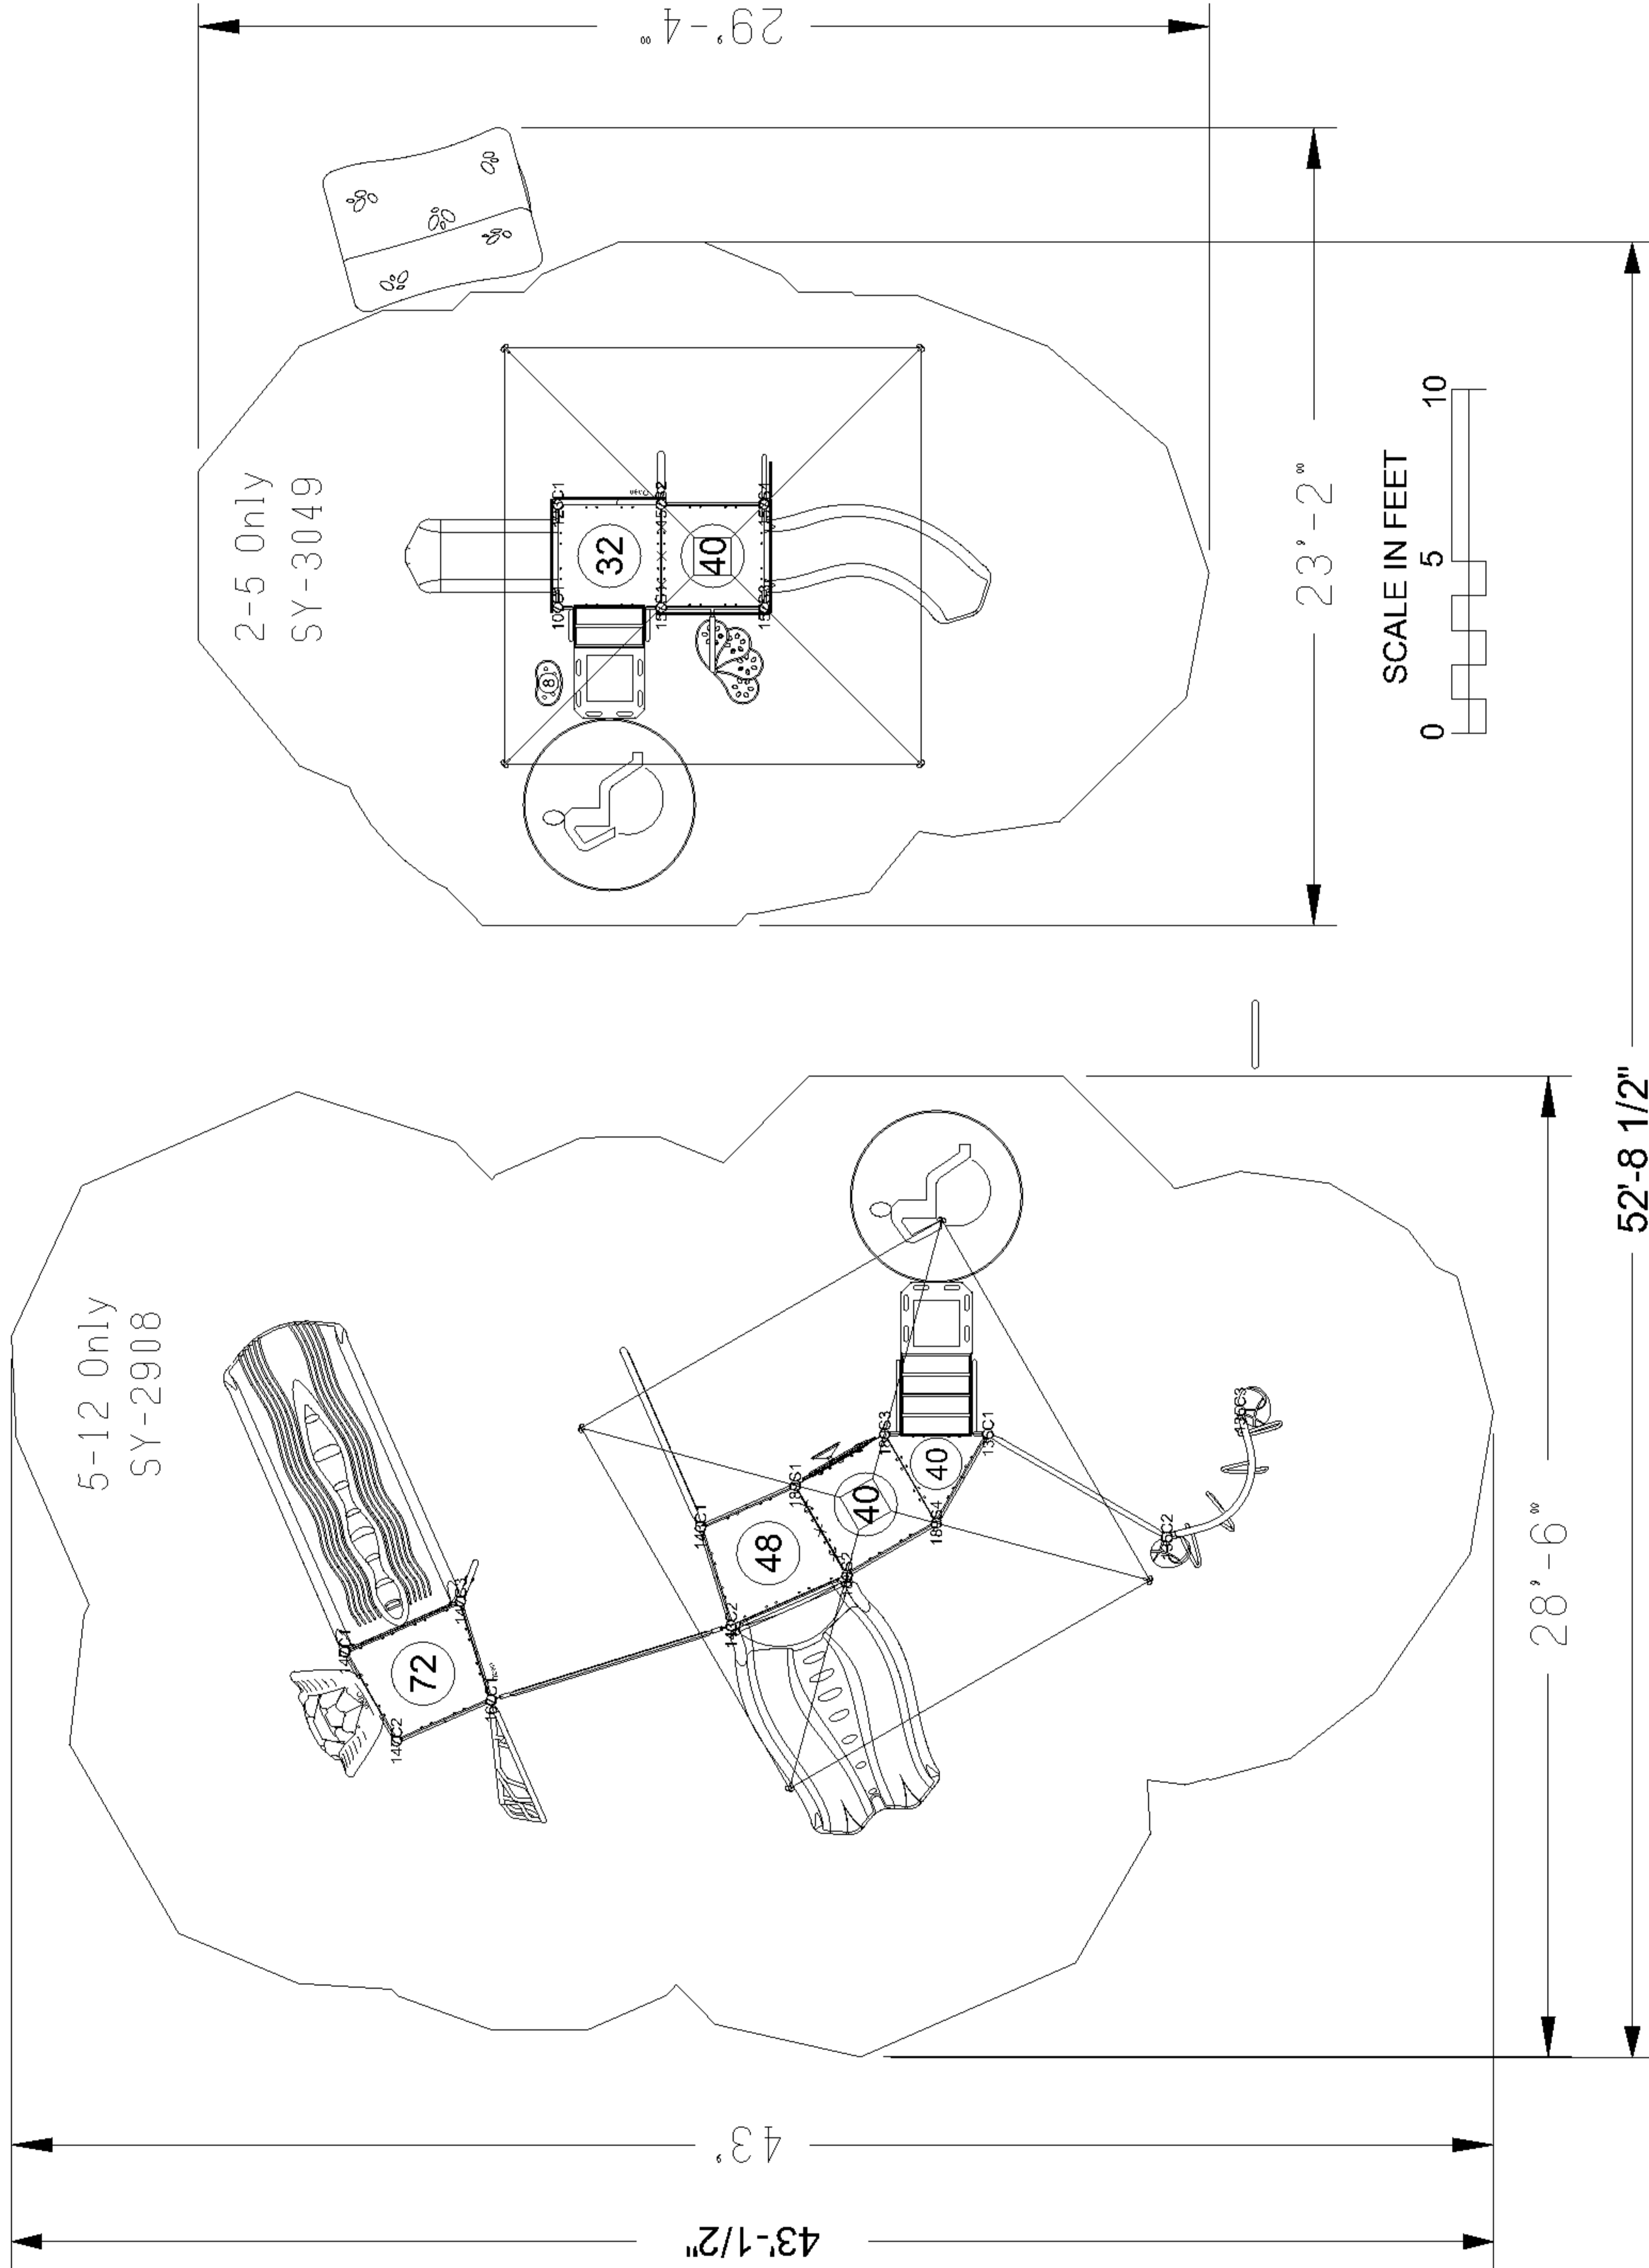

ADA ACCESSIBILITY GUIDELINE (ADAAG CONFORMANCE)

NUMBER OF PLAY EVENTS:	17
NUMBER OF ELEVATED PLAY EVENTS:	11
NUMBER OF ELEVATED PLAY EVENT'S ACCESSIBLE BY RAMP:	PROVIDED: 0 REQID: 0
NUMBER OF ELEVATED PLAY EVENTS ACCESSIBLE BY TRANSFER SYSTEM:	PROVIDED: 9 REQID: 6
NUMBER OF ELEVATED PLAY EVENTS ACCESSIBLE BY RAMP OR TRANSFER SYSTEM:	PROVIDED: 6 REQID: 4
NUMBER OF GROUND LEVEL PLAY EVENTS:	PROVIDED: 5 REQID: 3

WARNING!

ACCESSIBLE SAFETY SURFACING MATERIAL IS REQUIRED BENEATH AND AROUND THIS EQUIPMENT.
FOR SLIDE FALL ZONE SURFACING AREA SEE CPSC's Handbook for Public Playground Safety.
PLATFORM HEIGHTS ARE IN INCHES ABOVE RESILIENT MATERIAL.

SERIES: Basics, Synergy
SITE PLAN
DRAWN BY: Maggie Colton

First Southern Baptist - Bryant
604 S Reynolds Rd
Bryant, AR 72022

Davis Playgrounds, Inc.
109-147303-3

December 27, 2021