

A COLUMBARIUM FOR THE BRYANT FIRST UNITED METHODIST CHURCH

BRYANT, ARKANSAS

28 JUNE 2024

PRICING SET



18 CORPORATE HILL DRIVE, SUITE 210
LITTLE ROCK, ARKANSAS 72205
501.224.1900
WWW.WILLIAMSDEAN.COM

INDEX OF DRAWINGS

ARCHITECTURAL

A100	ARCHITECTURAL SITE PLAN
A101	SITE DETAILS
A200	COLUMBARIUM PLAN
A300	OUTSIDE ELEVATIONS
A301	INTERIOR ELEVATIONS
A302	BUILDING SECTIONS
A303	WALL SECTIONS
A400	ENLARGED PLANS & PLAN DETAILS

CIVIL | LANDSCAPE
COMPANY NAME
ADDRESS
CITY, STATE ZIP
000.000.0000

STRUCTURAL
COMPANY NAME
ADDRESS
CITY, STATE ZIP
000.000.0000

MECHANICAL
COMPANY NAME
ADDRESS
CITY, STATE ZIP
000.000.0000

CONTRACTOR
COMPANY NAME
ADDRESS
CITY, STATE ZIP
000.000.0000

CERTIFICATION STATEMENT

I HEREBY CERTIFY THAT THESE PLANS HAVE BEEN PREPARED BY ME OR UNDER MY DIRECT SUPERVISION. I FURTHER CERTIFY THAT TO THE BEST OF MY KNOWLEDGE, THESE PLANS ARE AS REQUIRED BY LAW AND IN COMPLIANCE WITH INTERNATIONAL BUILDING CODE FOR THE STATE OF ARKANSAS.

**NOT FOR
CONSTRUCTION**

23-014:PROJECT NUMBER

ARKANSAS ONE CALL
811

CALL AT LEAST 2 BUSINESS DAYS IN ADVANCE BEFORE YOU DIG, GRADE, OR EXCAVATE FOR THE MARKING OF UNDERGROUND MEMBER UTILITIES

GENERAL ARCHITECTURAL SITE NOTES


1. GENERAL CONTRACTOR TO BE RESPONSIBLE FOR VERIFYING ALL EXISTING SITE UTILITIES, AND HAVING THEM MARKED PRIOR TO DISTURBING THE SITE IN ANY WAY.
2. GENERAL CONTRACTOR TO VERIFY ALL EXISTING SITE CONDITIONS AND NOTIFY ARCHITECT OF ANY DISCREPANCIES WITH PROVIDED PLANS, SURVEYS, OR DESCRIBED CONDITIONS PRIOR TO PROCEEDING WITH ANY SITE WORK.
3. GENERAL CONTRACTOR SHALL BE RESPONSIBLE FOR ALL RELOCATIONS, INCLUDING BUT NOT LIMITED TO, ALL UTILITIES, STORM DRAINAGE, SIGNS, TRAFFIC SIGNALS AND POLES, ETC. AS REQUIRED. ALL WORK SHALL BE DONE IN ACCORDANCE WITH GOVERNING AUTHORITIES SPECIFICATIONS AND SHALL BE APPROVED BY SUCH. ALL COST SHALL BE INCLUDED BY THE GENERAL CONTRACTOR.
4. GENERAL CONTRACTOR IS RESPONSIBLE FOR PROTECTION AND REPLACEMENT OF PROPERTY CORNERS.
5. ALL DIMENSIONS AND RADII ARE TO THE BACK OF CURB, EDGE OF PAVEMENT, CENTER OF STRIPE OR OBJECT, OR FACE OF BUILDING UNLESS NOTED OTHERWISE.
6. GENERAL CONTRACTOR SHALL BE RESPONSIBLE FOR THE PROTECTION OF EXISTING SITE IMPROVEMENTS (ASPHALT/CONCRETE PAVING, CURBS AND GUTTERS, SIDEWALKS, ETC.) WHICH ARE TO REMAIN.
7. GENERAL CONTRACTOR SHALL BE RESPONSIBLE FOR THE REPAIR OF EXISTING SITE IMPROVEMENTS (ASPHALT/CONCRETE PAVING, CURBS AND GUTTERS, SIDEWALKS, ETC.) DAMAGED DURING CONSTRUCTION. GENERAL CONTRACTOR SHALL DOCUMENT ANY EXISTING DAMAGE TO SITE ELEMENTS THEY DO NOT WANT TO BE HELD RESPONSIBLE FOR REPAIRING.
8. GENERAL CONTRACTOR TO PROVIDE AND MAINTAIN EROSION AND SEDIMENT CONTROL THROUGHOUT THE DURATION OF CONSTRUCTION.
9. ALL DISTURBED AREAS ARE TO RECEIVE FOUR INCHES OF TOPSOIL, SEED, AND WATER UNTIL A HEALTHY STAND OF GRASS IS ESTABLISHED. GRASS TYPE TO MATCH SPECIFIED GRASS FOR THE PROJECT.



PROJECT LOCATION



2 CHURCH PROPERTY PLAN
1" = 200'-0"

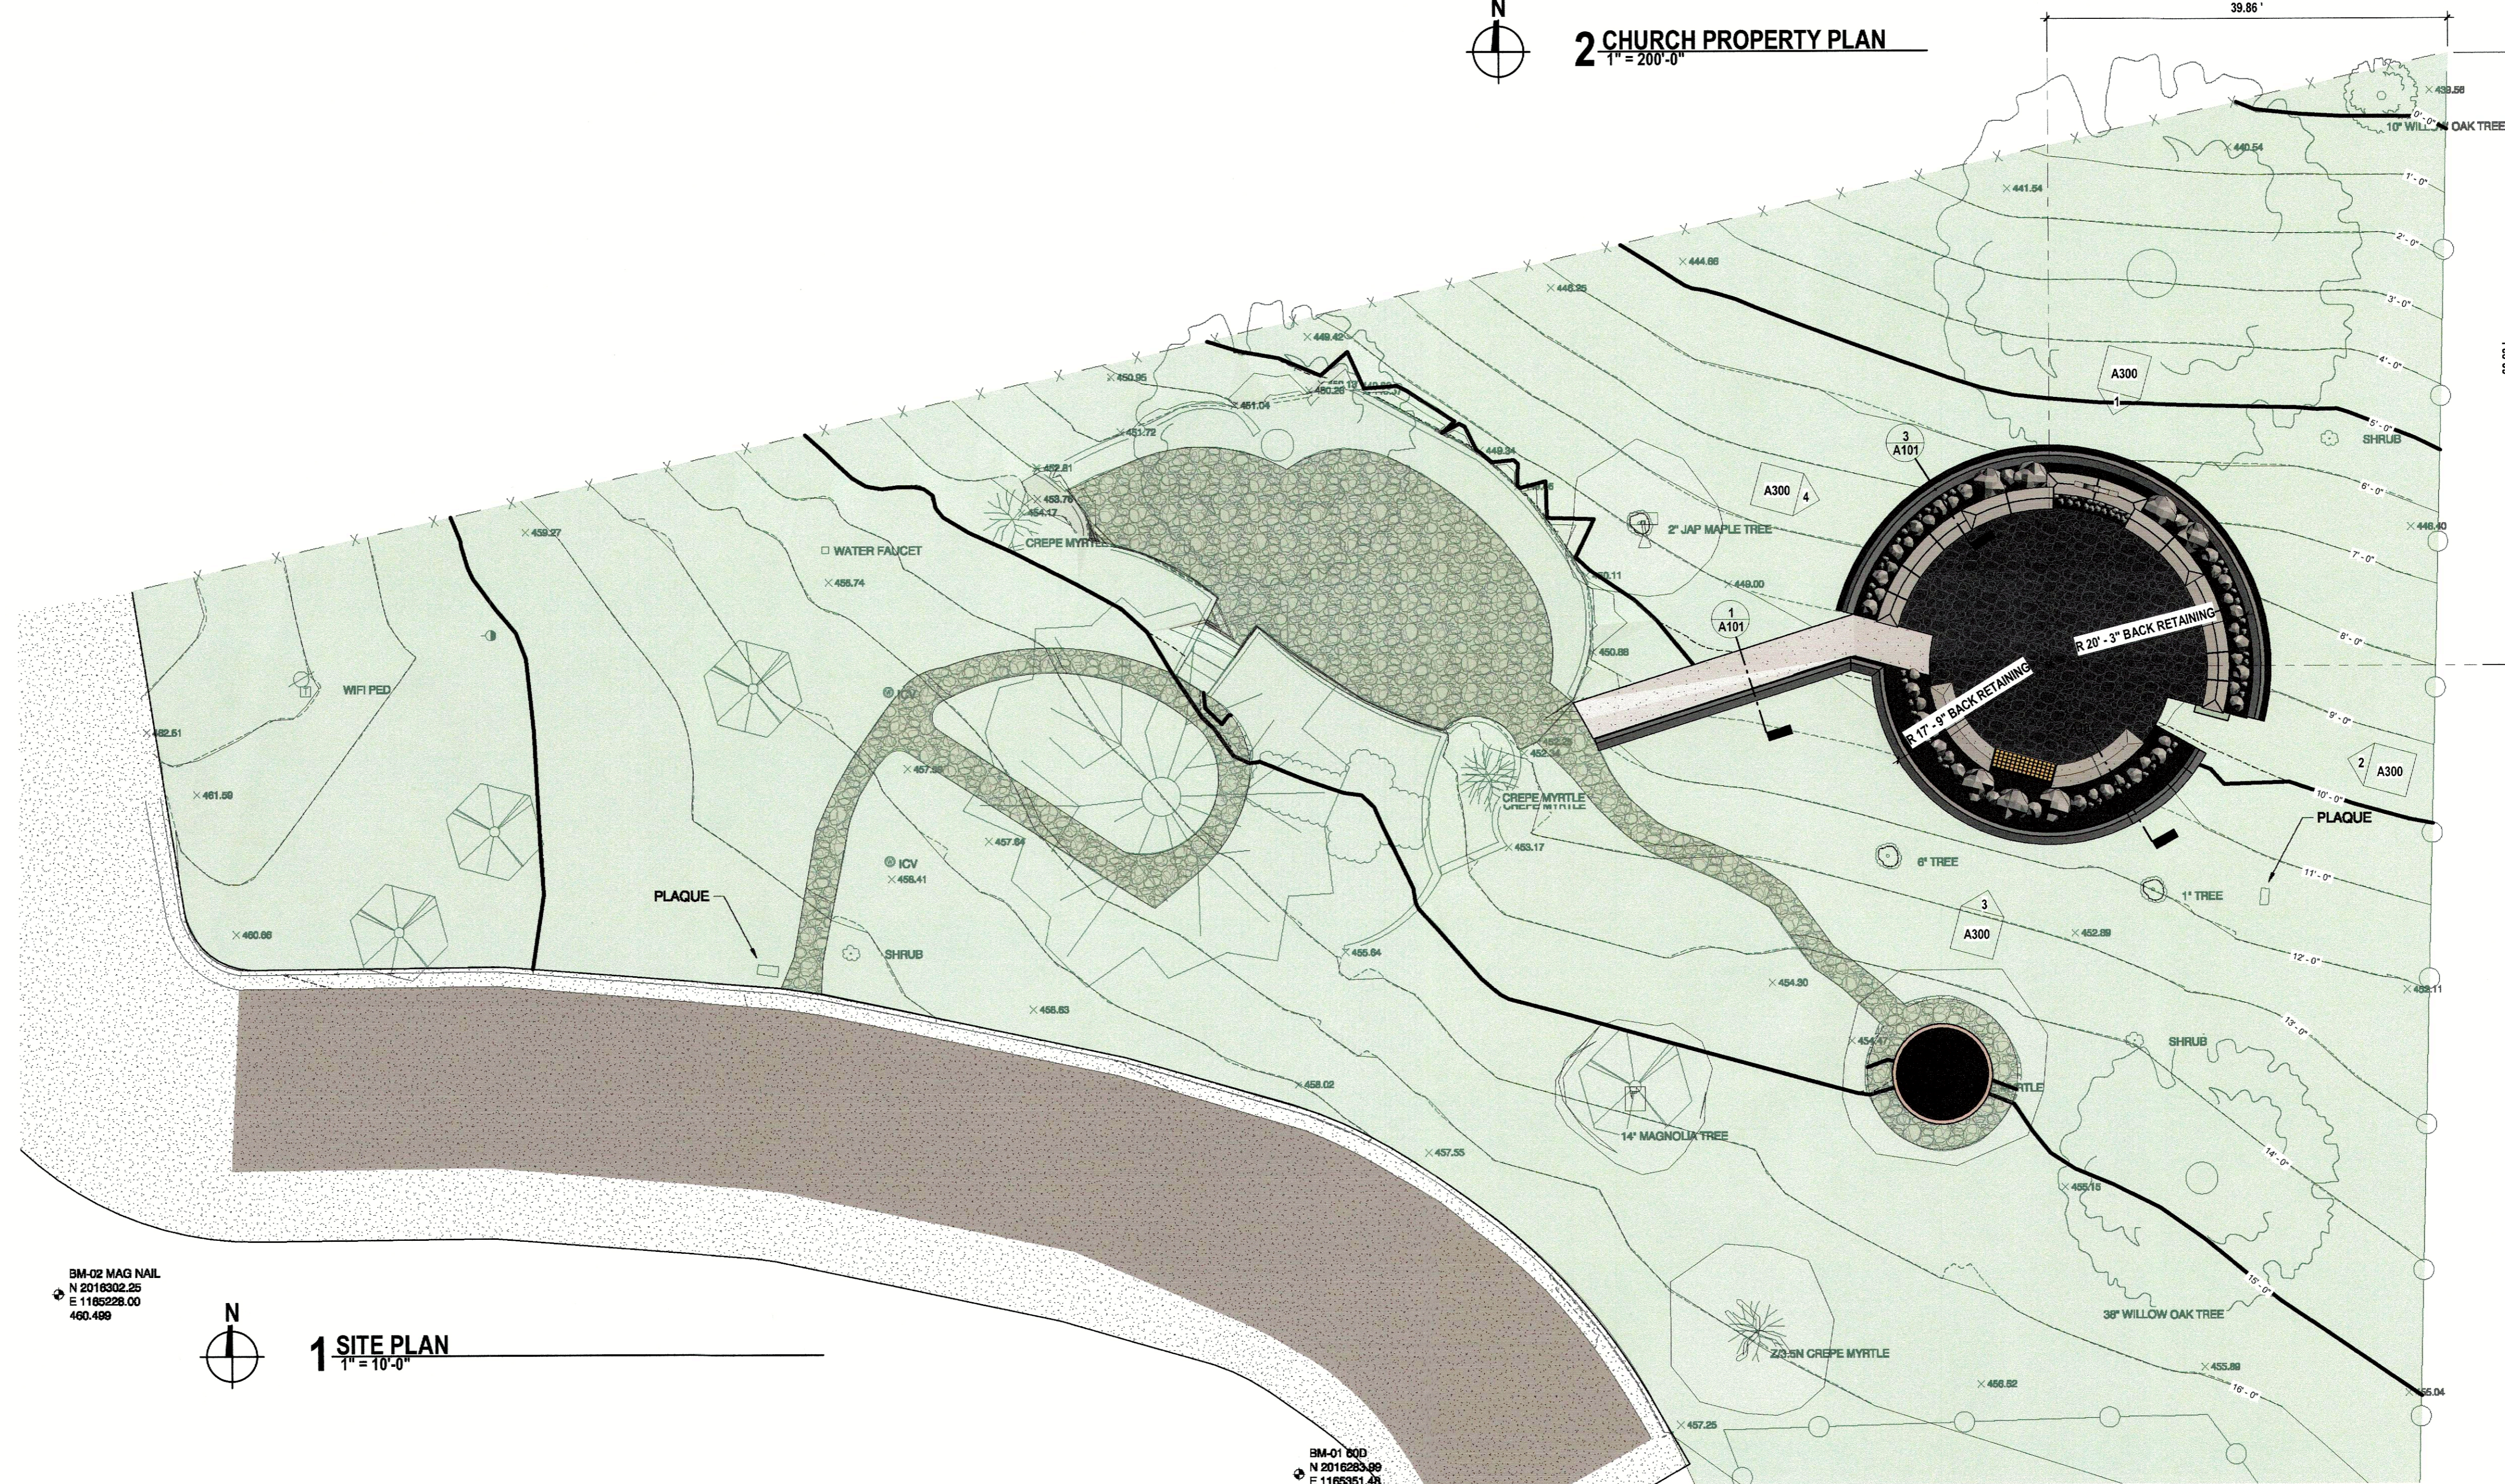

BM-02 MAG NAIL
N 2016302.25
E 1166228.00
460.499



1 SITE PLAN
1" = 10'-0"

BM-01 800
N 2016283.99
E 1166351.48

A COLUMBARIUM FOR THE
BRYANT FIRST UNITED METHODIST CHURCH
BRYANT, ARKANSAS

:STAMP
NOT FOR CONSTRUCTION

PRICING SET

:SHEET TITLE
ARCHITECTURAL SITE PLAN


:REVISIONS

NO.	DESCRIPTION	DATE

28 JUNE 2024 :ISSUE DATE

23-014 :PROJECT NUMBER

:SHEET NUMBER
A100

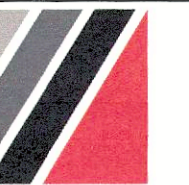

WILLIAMS & DEAN
ARCHITECTURE | INTERIOR DESIGN

18 CORPORATE HILL DRIVE, SUITE 210
LITTLE ROCK, AR 72205
P: 501.224.1900
WWW.WILLIAMSDEAN.COM

A COLUMBARIUM FOR THE BRYANT FIRST UNITED METHODIST CHURCH

BRYANT, ARKANSAS

:STAMP

NOT FOR
CONSTRUCTION

PRICING SET

:SHEET TITLE

SITE DETAILS

:REVISIONS


NO.	DESCRIPTION	DATE

28 JUNE 2024 :ISSUE DATE


23-014 :PROJECT NUMBER

:SHEET NUMBER


A101

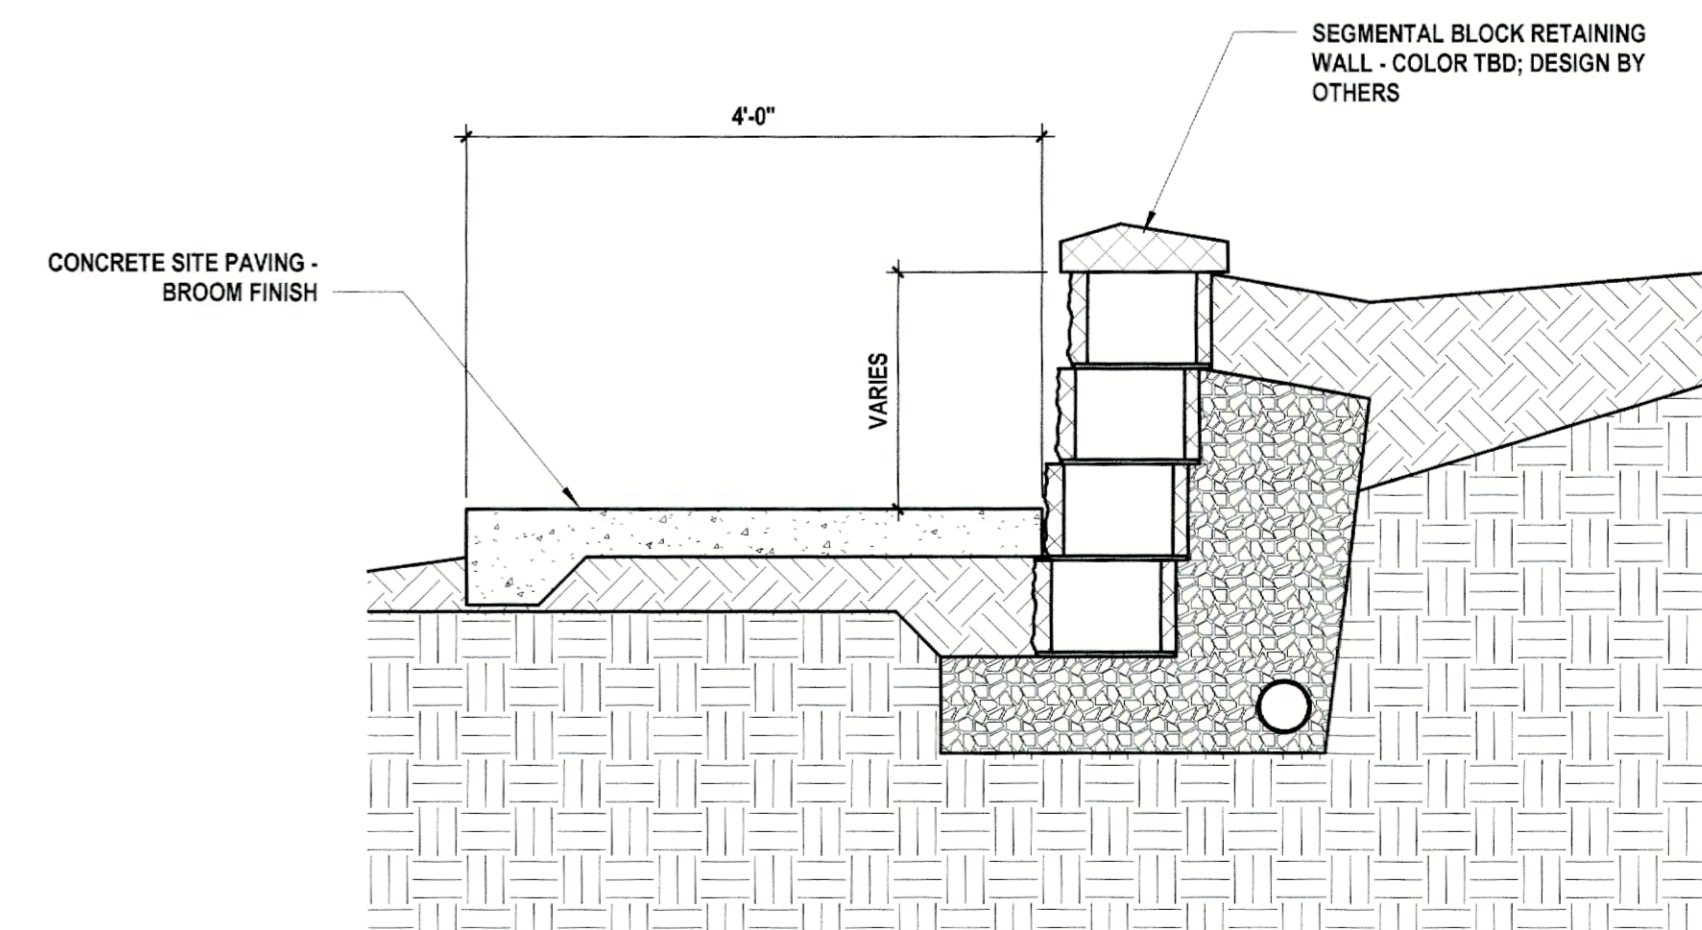

1 SIDEWALK SECTION
3/4" = 1'-0"

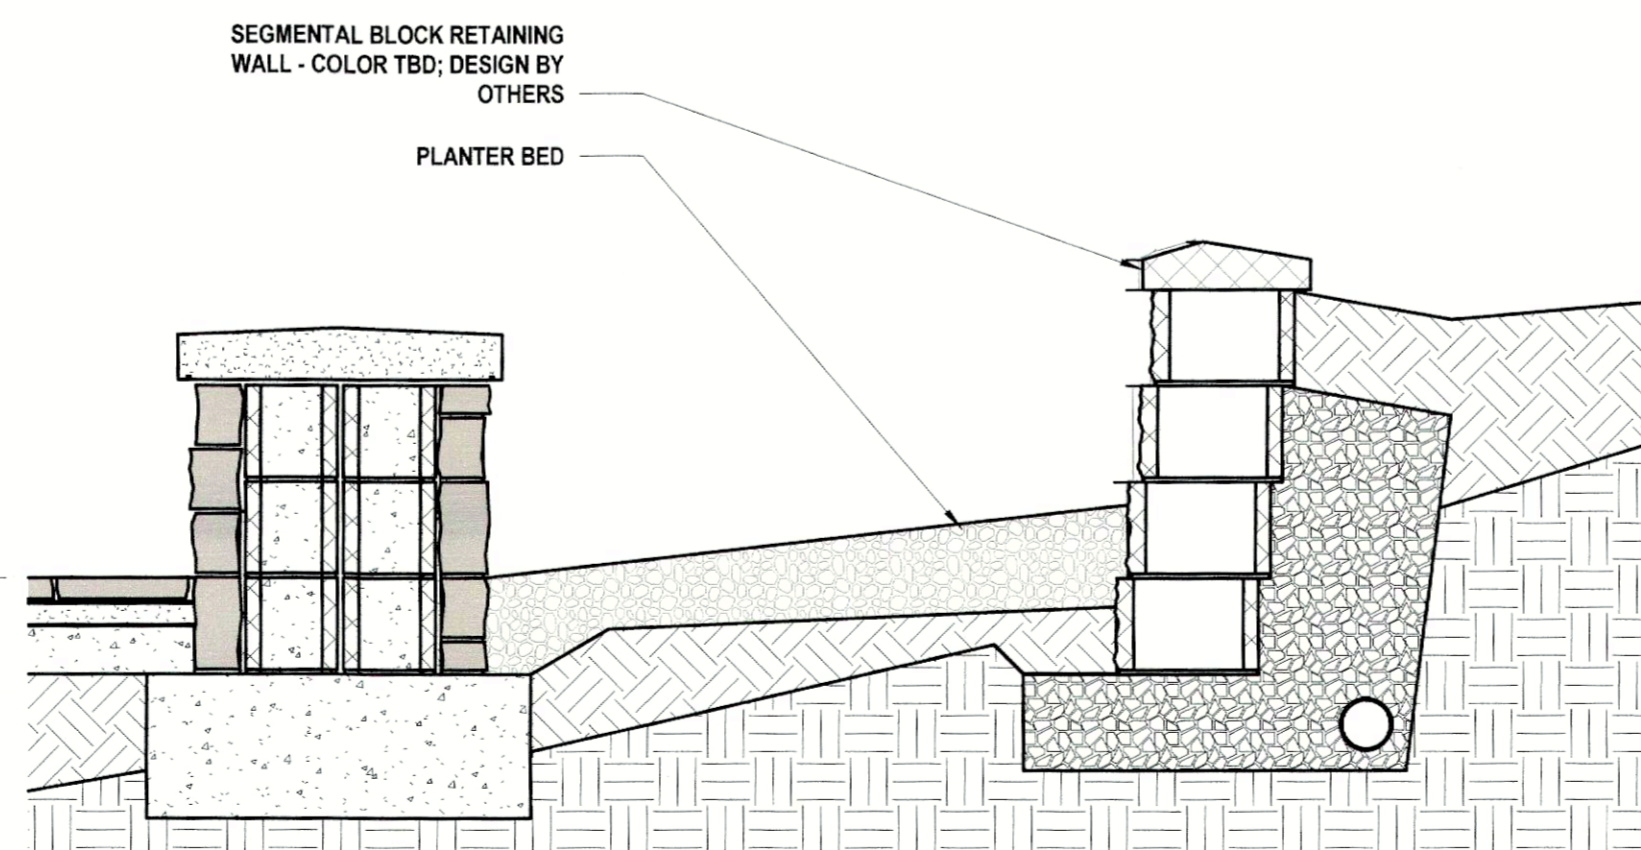

2 HIGH SIDE RETAINING WALL
3/4" = 1'-0"

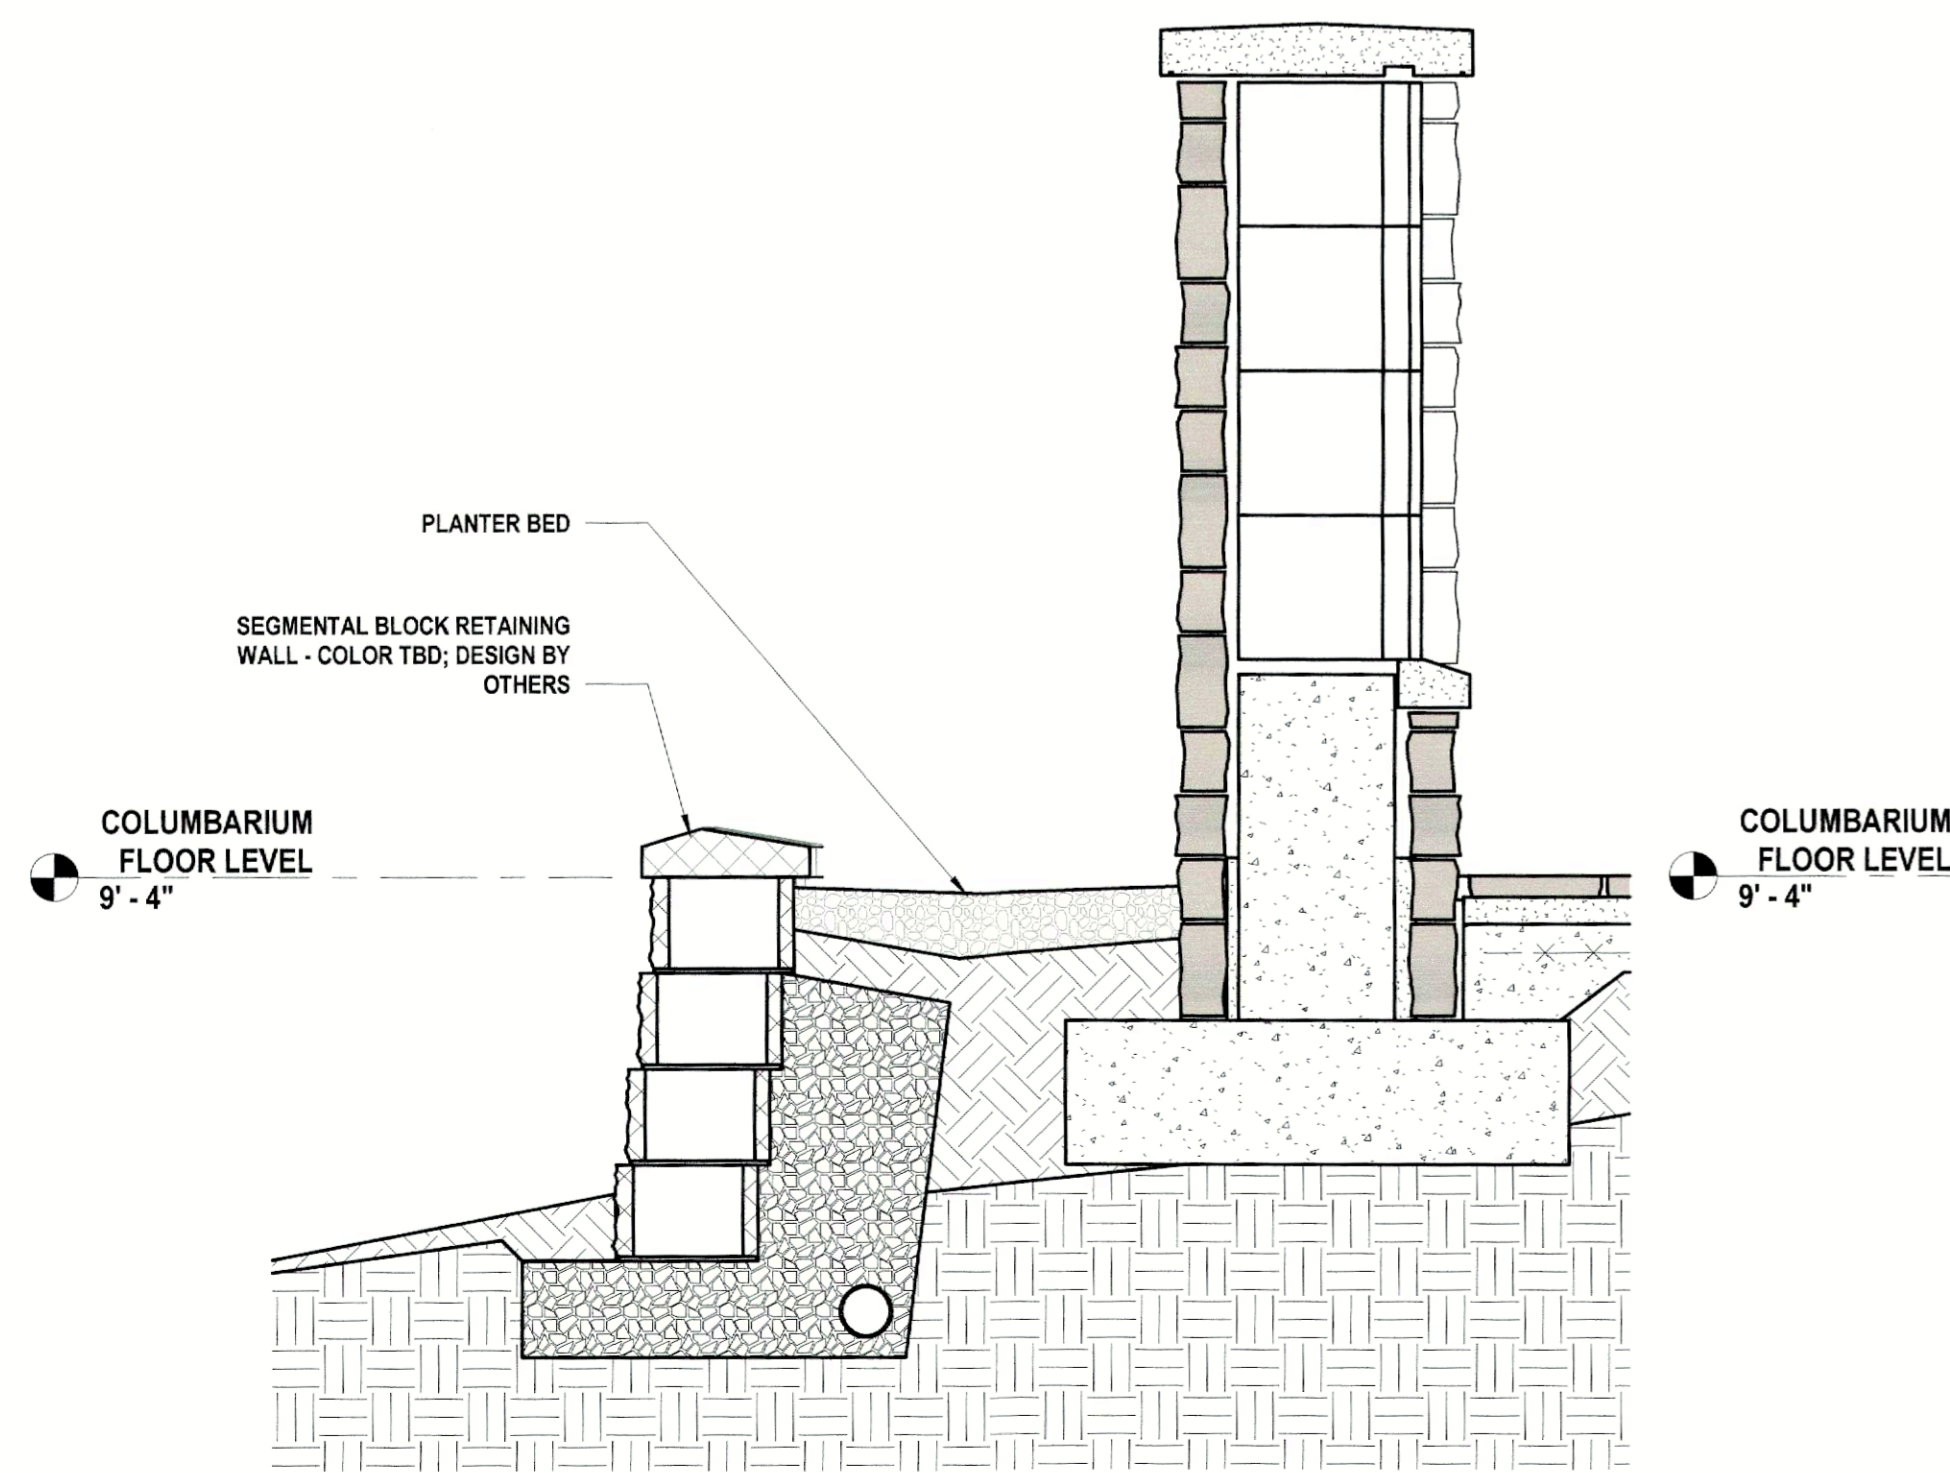

3 LOW SIDE RETAINING WALL
3/4" = 1'-0"

6/28/2024 12:07:04 PM
C:\Users\PatrickMcNulty\Documents\Project\4_Lumbarium\G788L.rvt

GENERAL PLAN NOTES



1. VERIFY ALL EXISTING CONDITIONS AND DIMENSIONS PRIOR TO START OF WORK. CONTRACTOR TO NOTIFY ARCHITECT OF ANY DISCREPANCY WITH THE PLANS AND SPECIFICATIONS PRIOR TO BEGINNING WORK.
2. GENERAL CONTRACTOR TO COORDINATE ALL ROUGH OPENINGS WITH NICHE MANUFACTURER.
3. ALL DIMENSIONS ARE GIVEN FROM FACE OF STUD OR FACE OF MASONRY (UNLESS NOTED OTHERWISE).
4. COORDINATE ALL OVERHEAD AND UNDER SLAB UTILITIES WITH THE OWNER.
5. REFER TO CIVIL FOR UTILITY WORK 5'-0" OUTSIDE OF THE BUILDING'S FOOTPRINT.



WILLIAMS & DEAN
ARCHITECTURE | INTERIOR DESIGN

18 CORPORATE HILL DRIVE, SUITE 210
LITTLE ROCK, AR 72205
P: 501.224.1900
WWW.WILLIAMSDEAN.COM

**A COLUMBARIUM FOR THE
BRYANT FIRST UNITED METHODIST CHURCH**
BRYANT, ARKANSAS

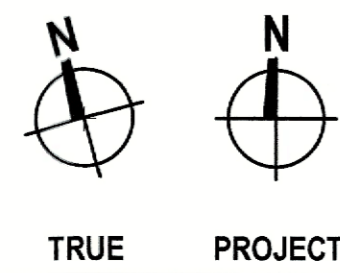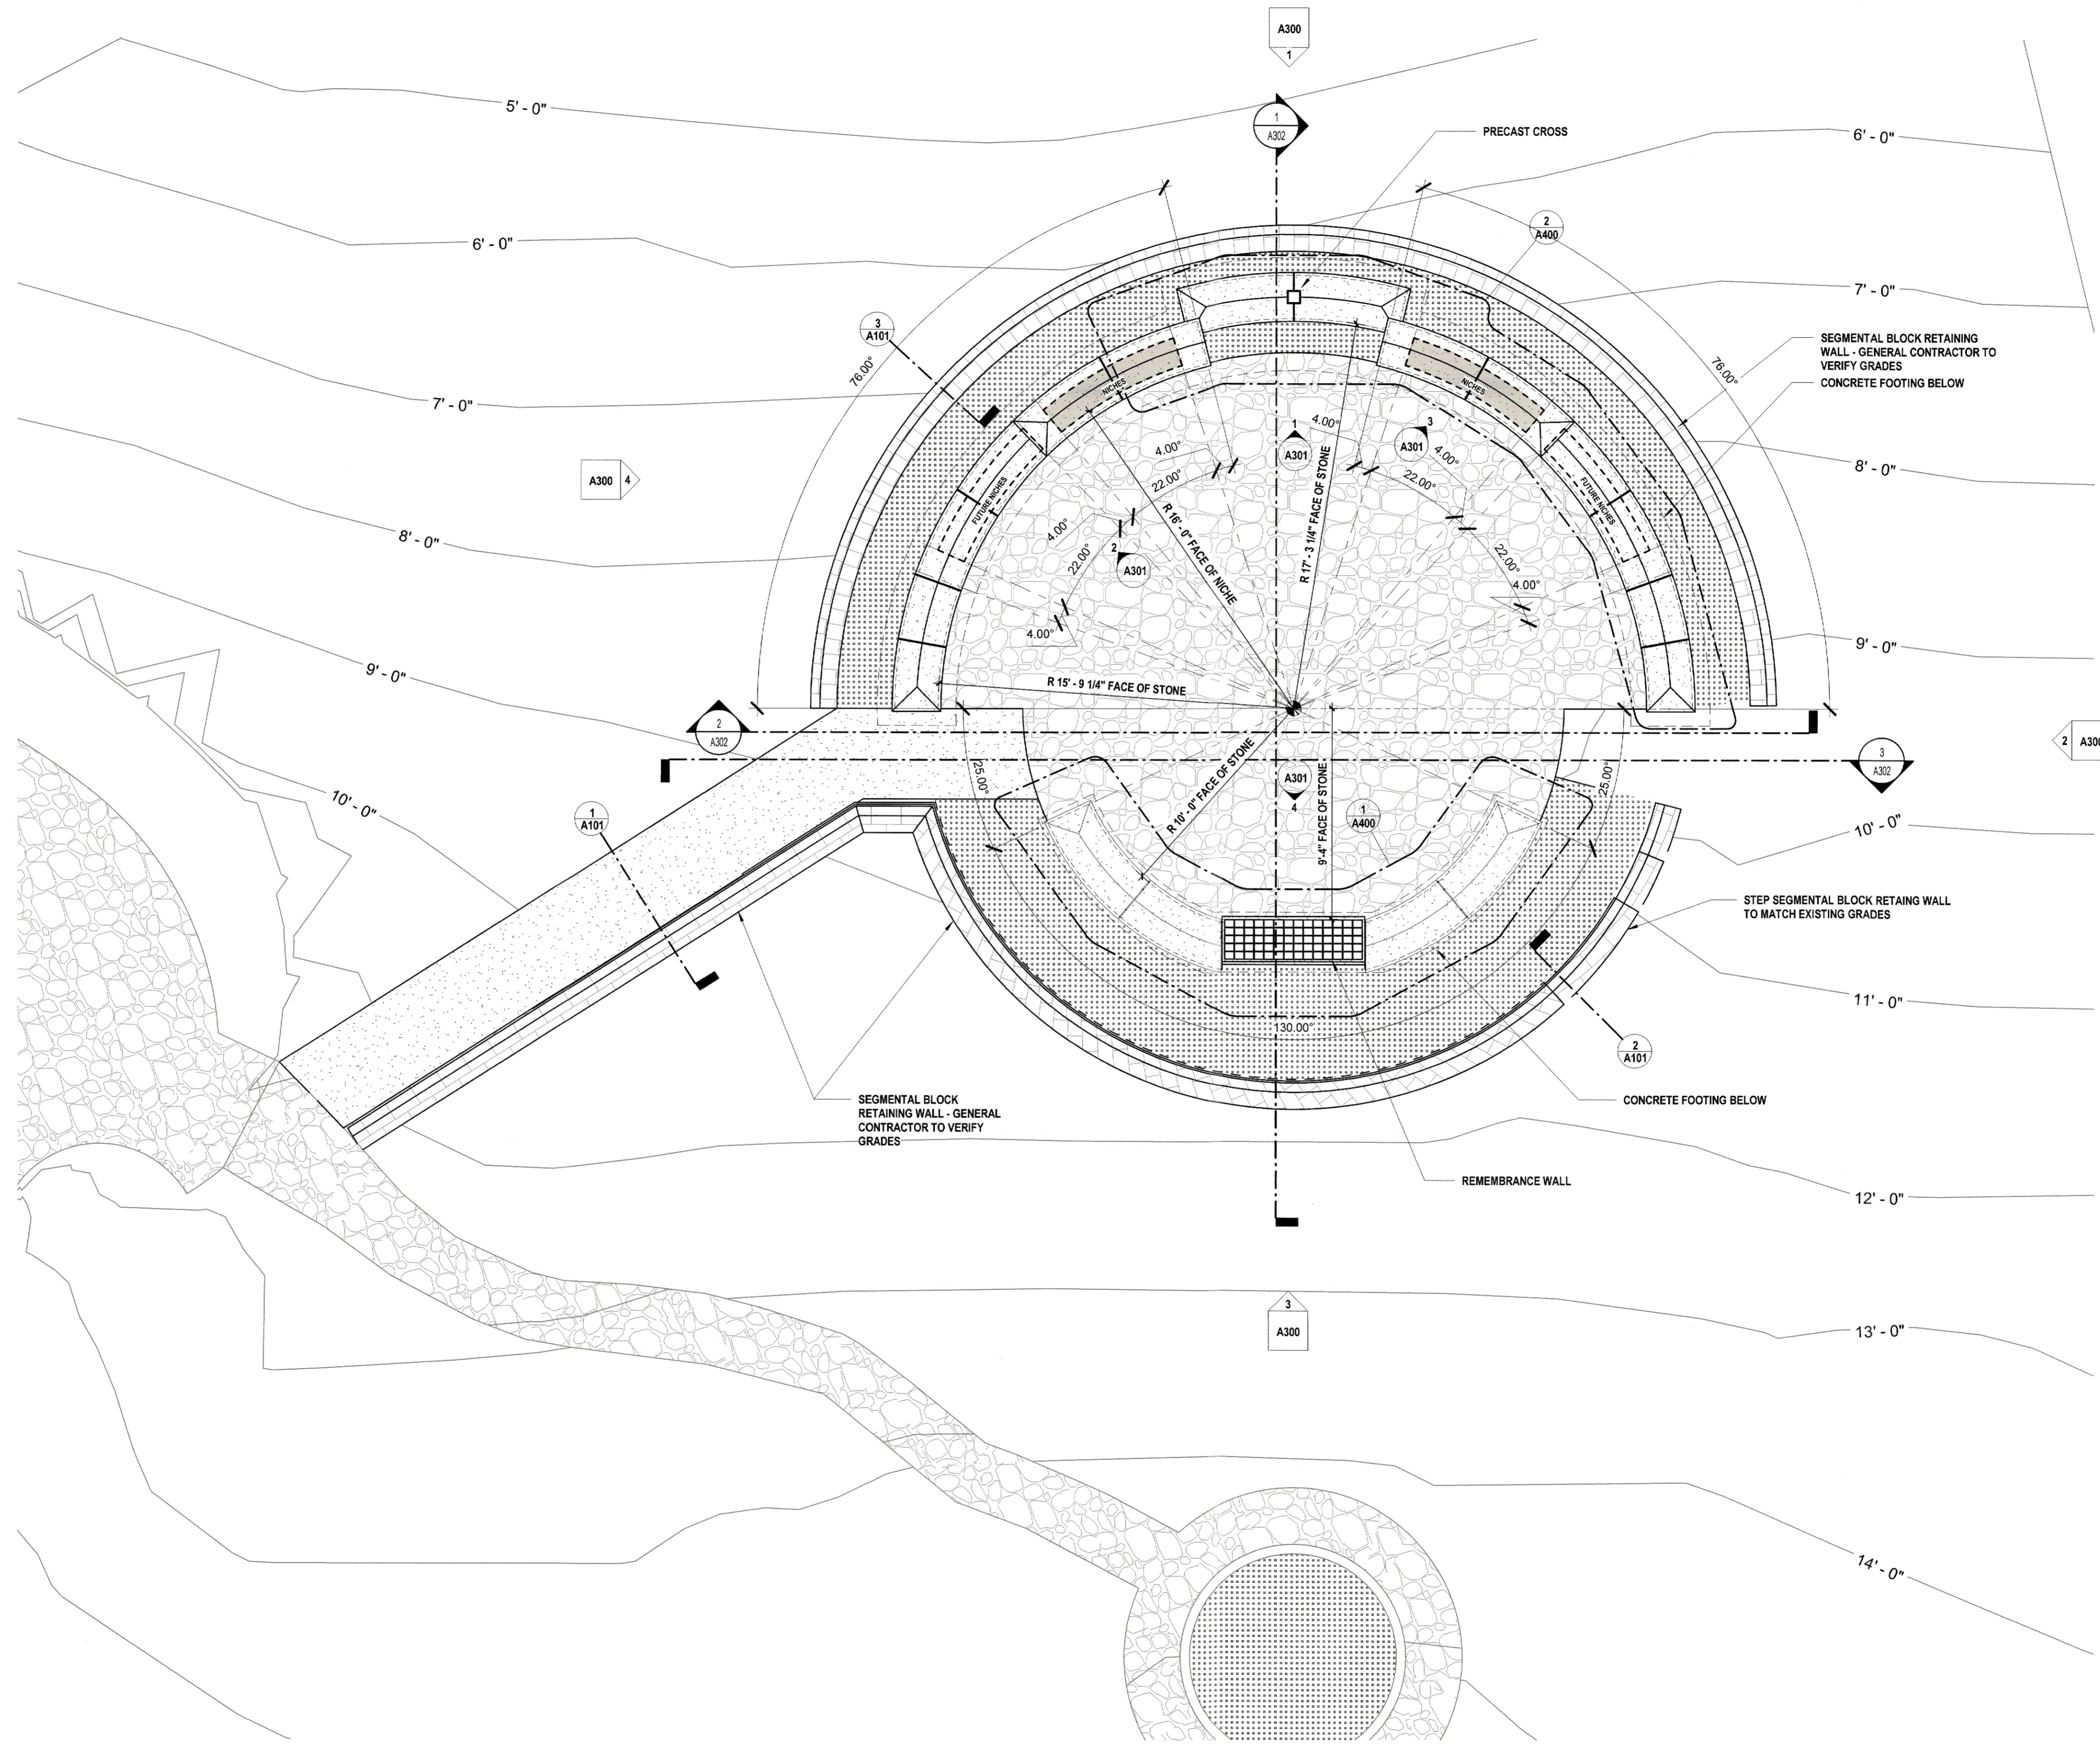

1 COLUMBARIUM
1/4" = 1'-0"

:STAMP

**NOT FOR
CONSTRUCTION**

PRICING SET

:SHEET TITLE
COLUMBARIUM PLAN

:REVISIONS

NO.	DESCRIPTION	DATE

28 JUNE 2024 :ISSUE DATE


23-014 :PROJECT NUMBER

:SHEET NUMBER


A200




**A COLUMBARIUM FOR THE
 BRYANT FIRST UNITED METHODIST CHURCH**
 BRYANT, ARKANSAS

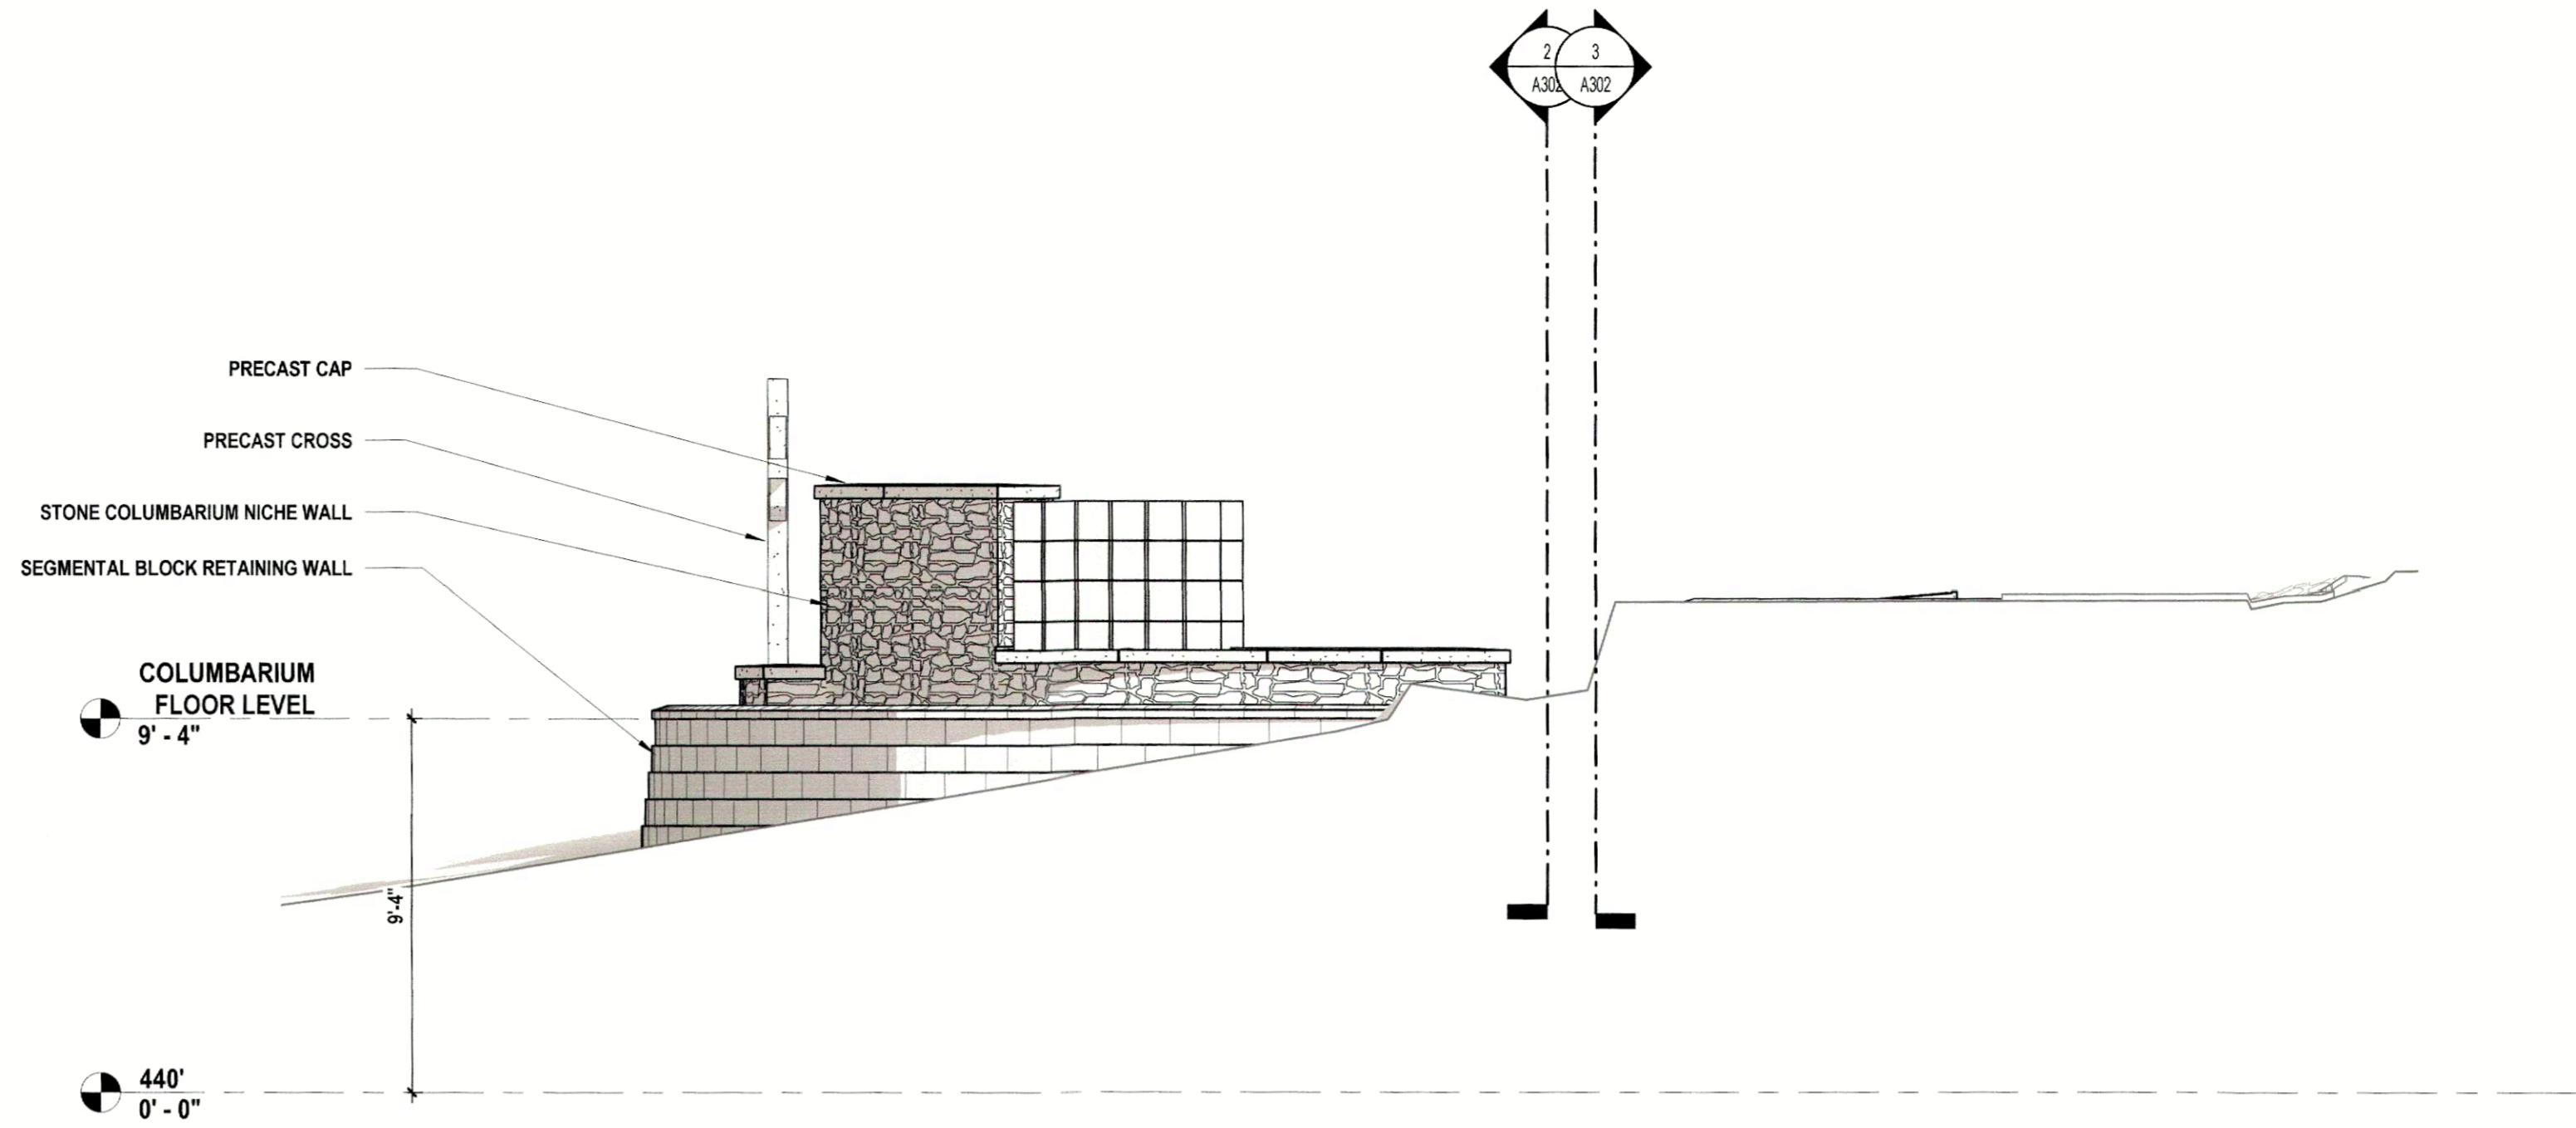


4 WEST ELEVATION
 1/4" = 1'-0"

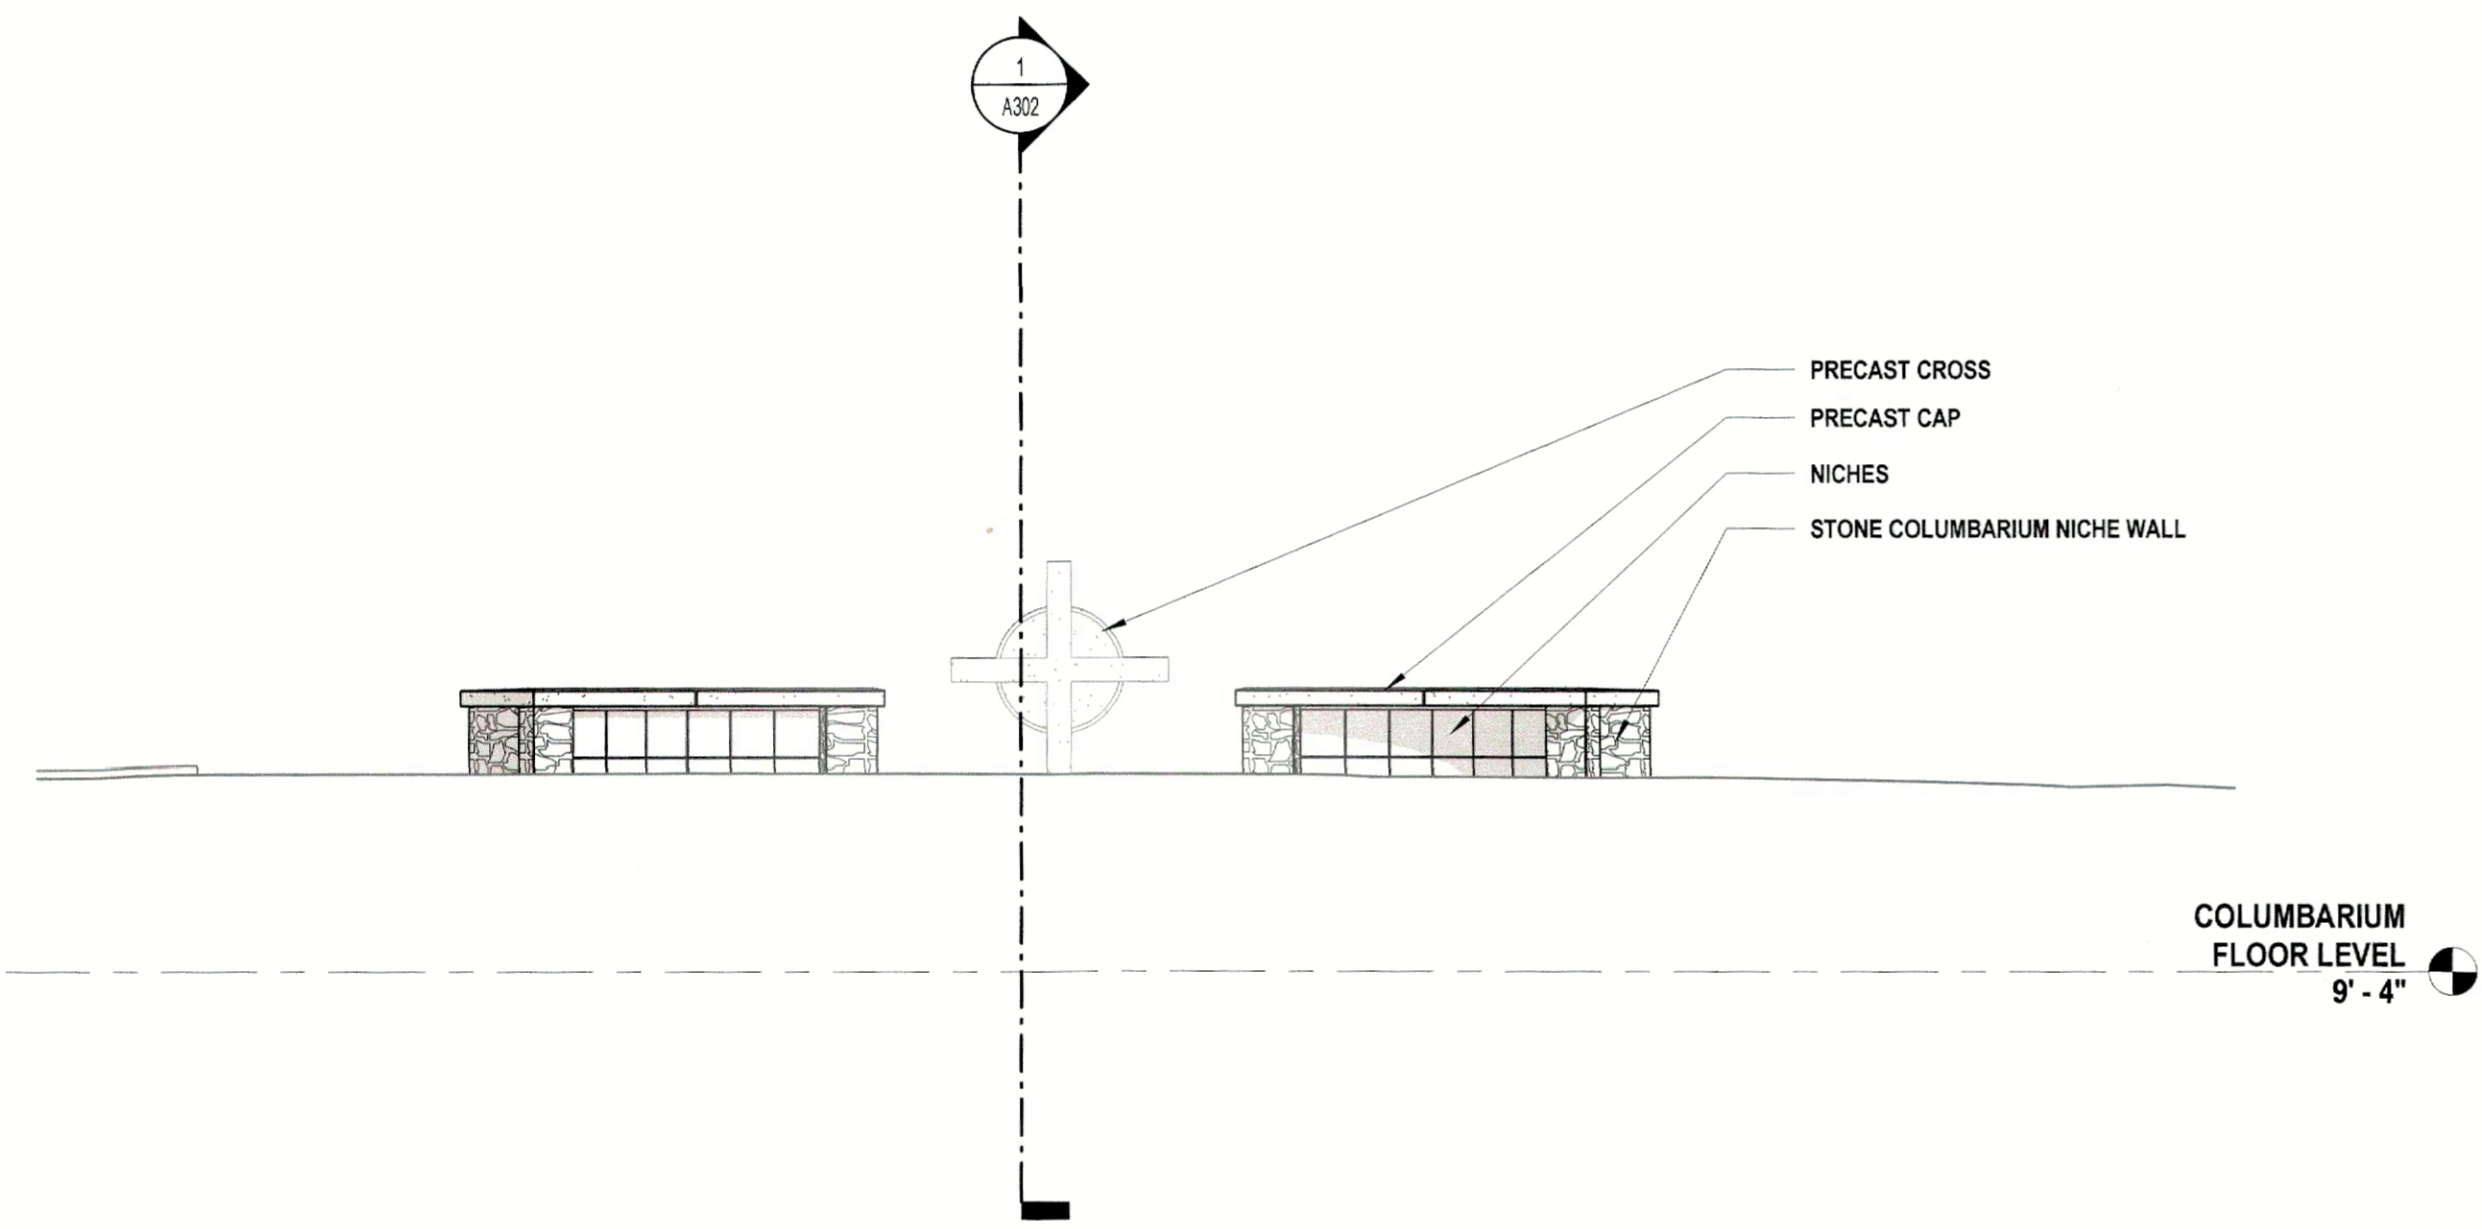

3 SOUTH ELEVATION
 1/4" = 1'-0"

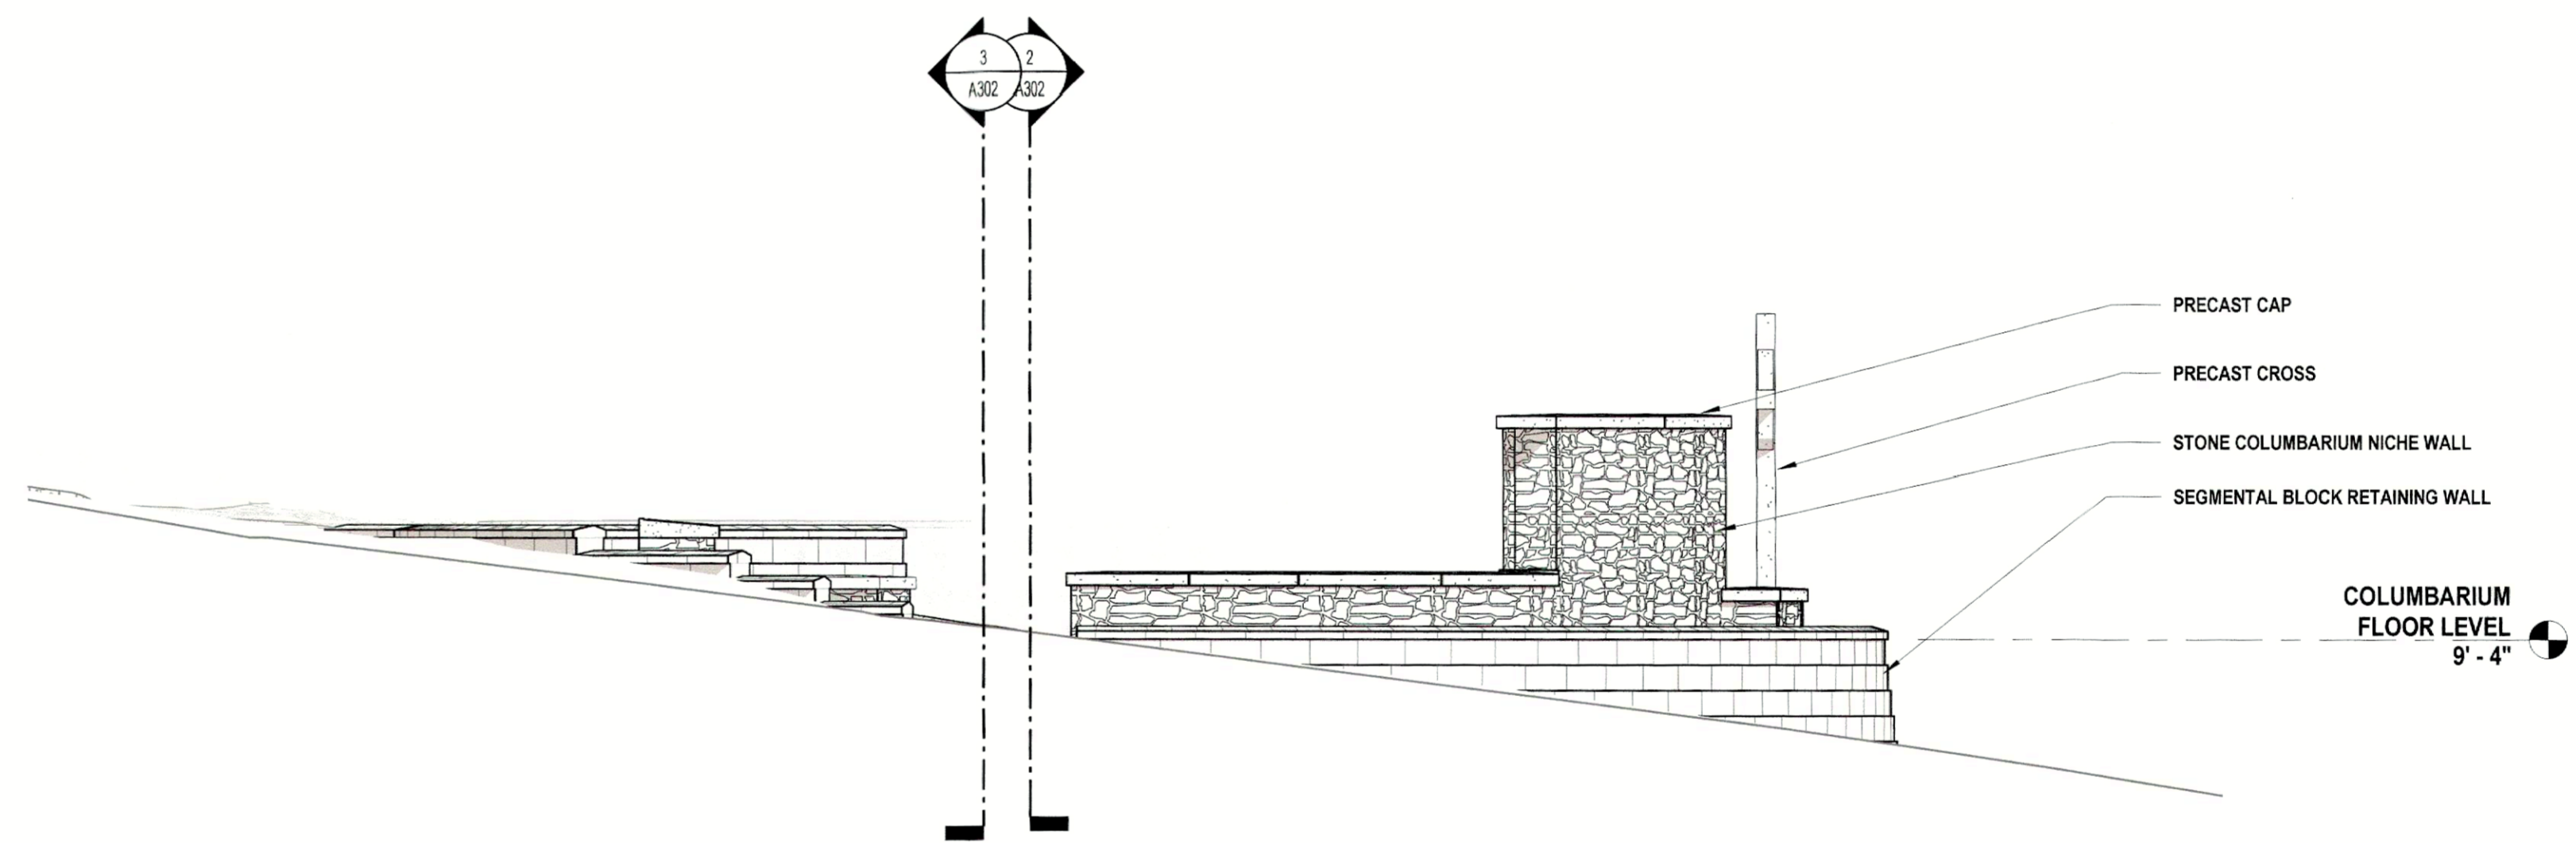

2 EAST ELEVATION
 1/4" = 1'-0"

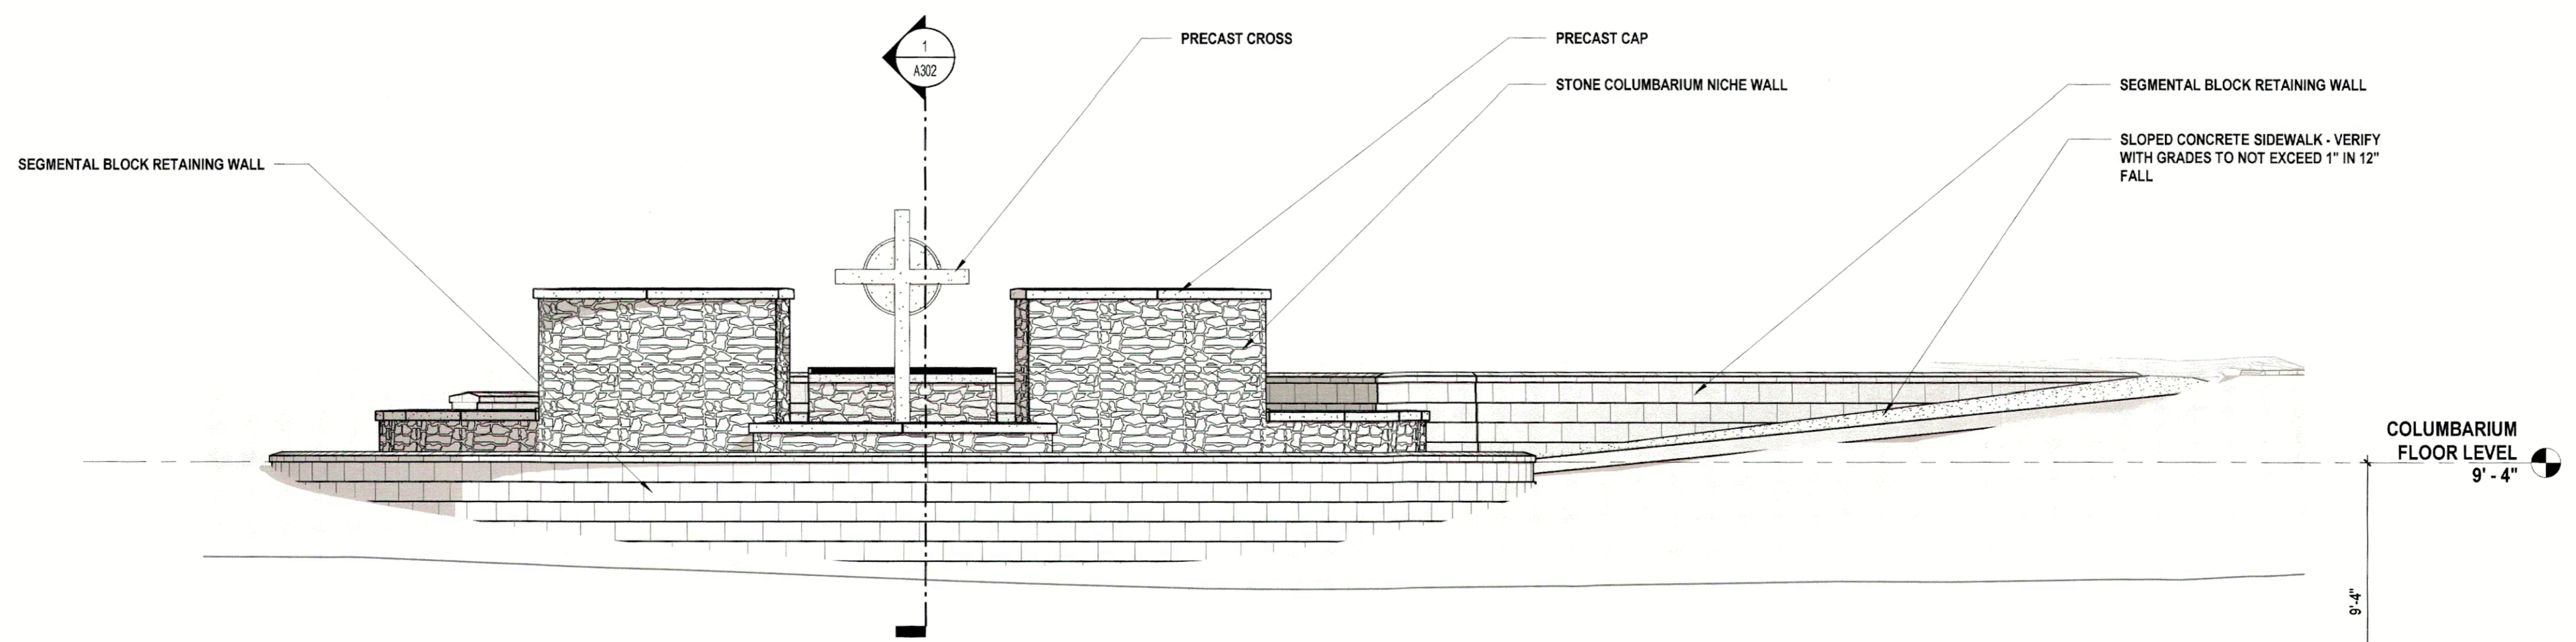

1 NORTH ELEVATION
 1/4" = 1'-0"

:STAMP

NOT FOR CONSTRUCTION

PRICING SET

:SHEET TITLE
OUTSIDE ELEVATIONS


:REVISIONS

NO.	DESCRIPTION	DATE


28 JUNE 2024 :ISSUE DATE

23-014 :PROJECT NUMBER


:SHEET NUMBER
A300

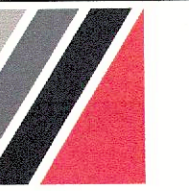


**A COLUMBARIUM FOR THE
 BRYANT FIRST UNITED METHODIST CHURCH**
 BRYANT, ARKANSAS

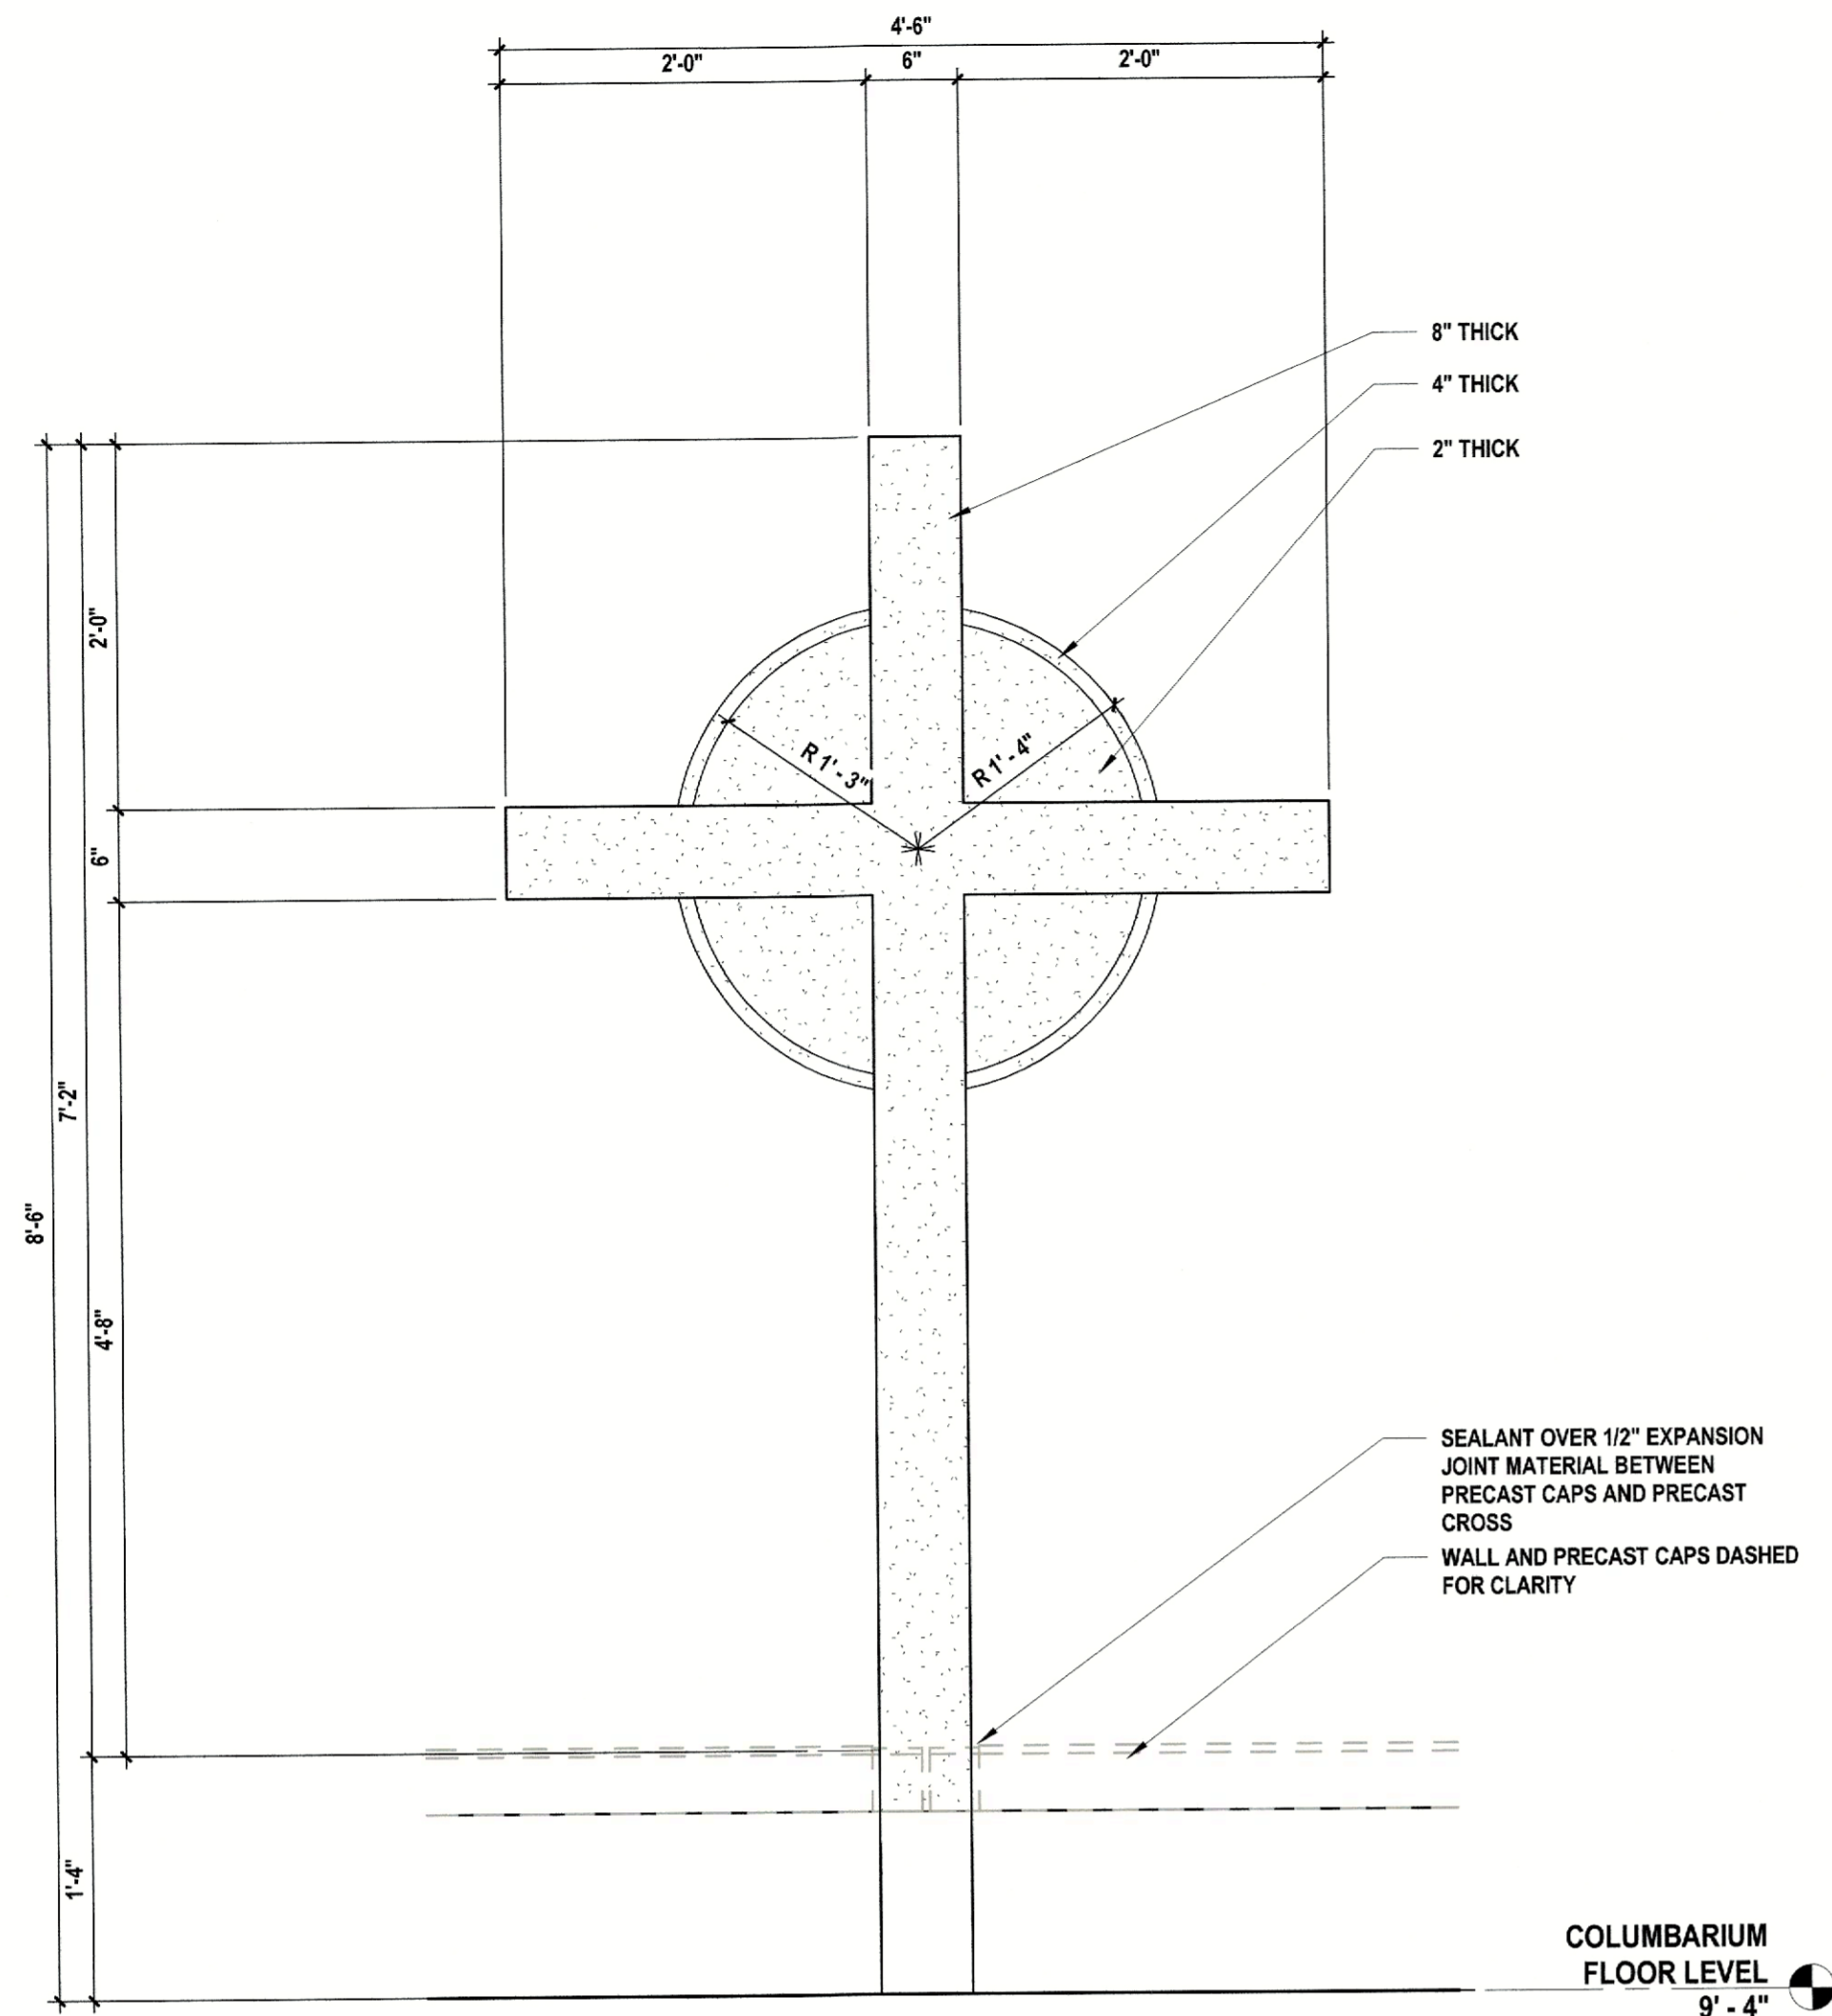


5 ENLARGED CROSS ELEVATION
 1" = 1'-0"

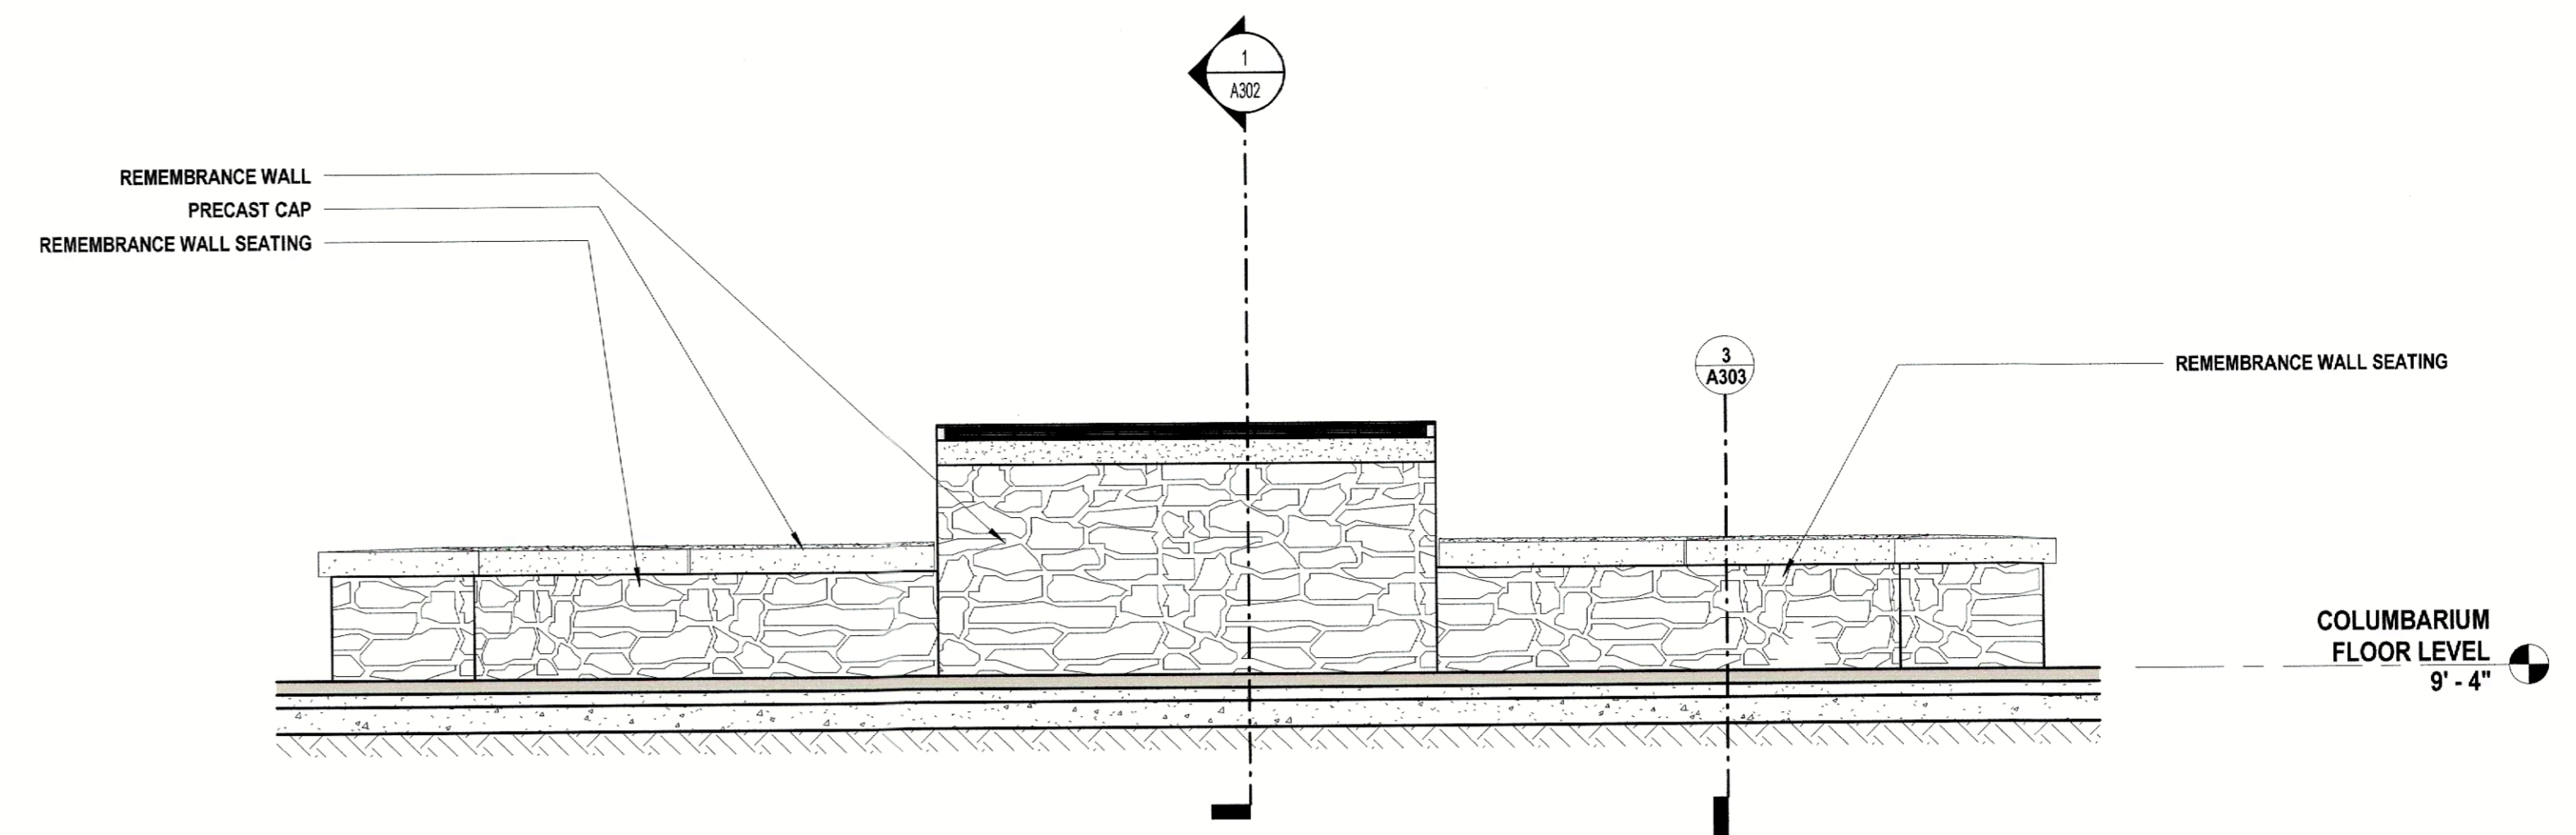


4 REMEMBRANCE WALL ELEVATION
 1/2" = 1'-0"

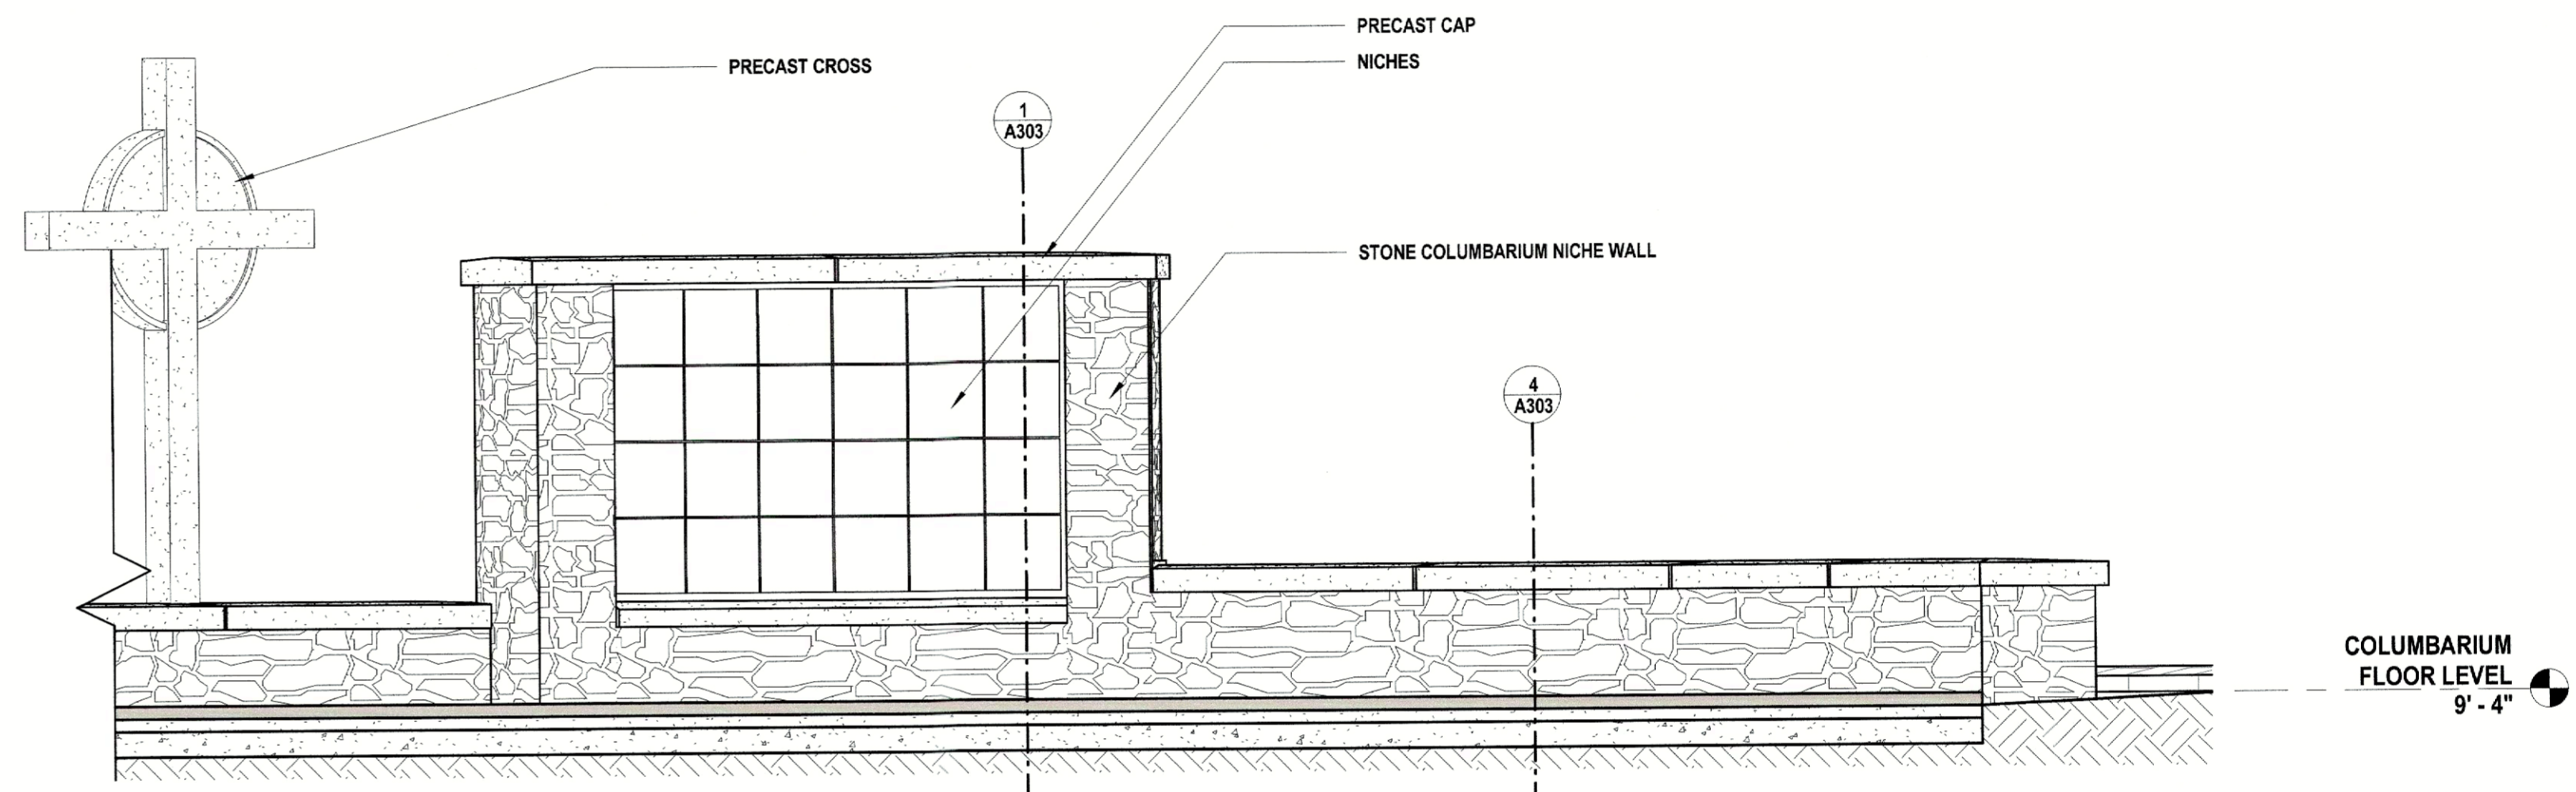

3 COLUMBARIUM ELEVATION - RIGHT
 1/2" = 1'-0"

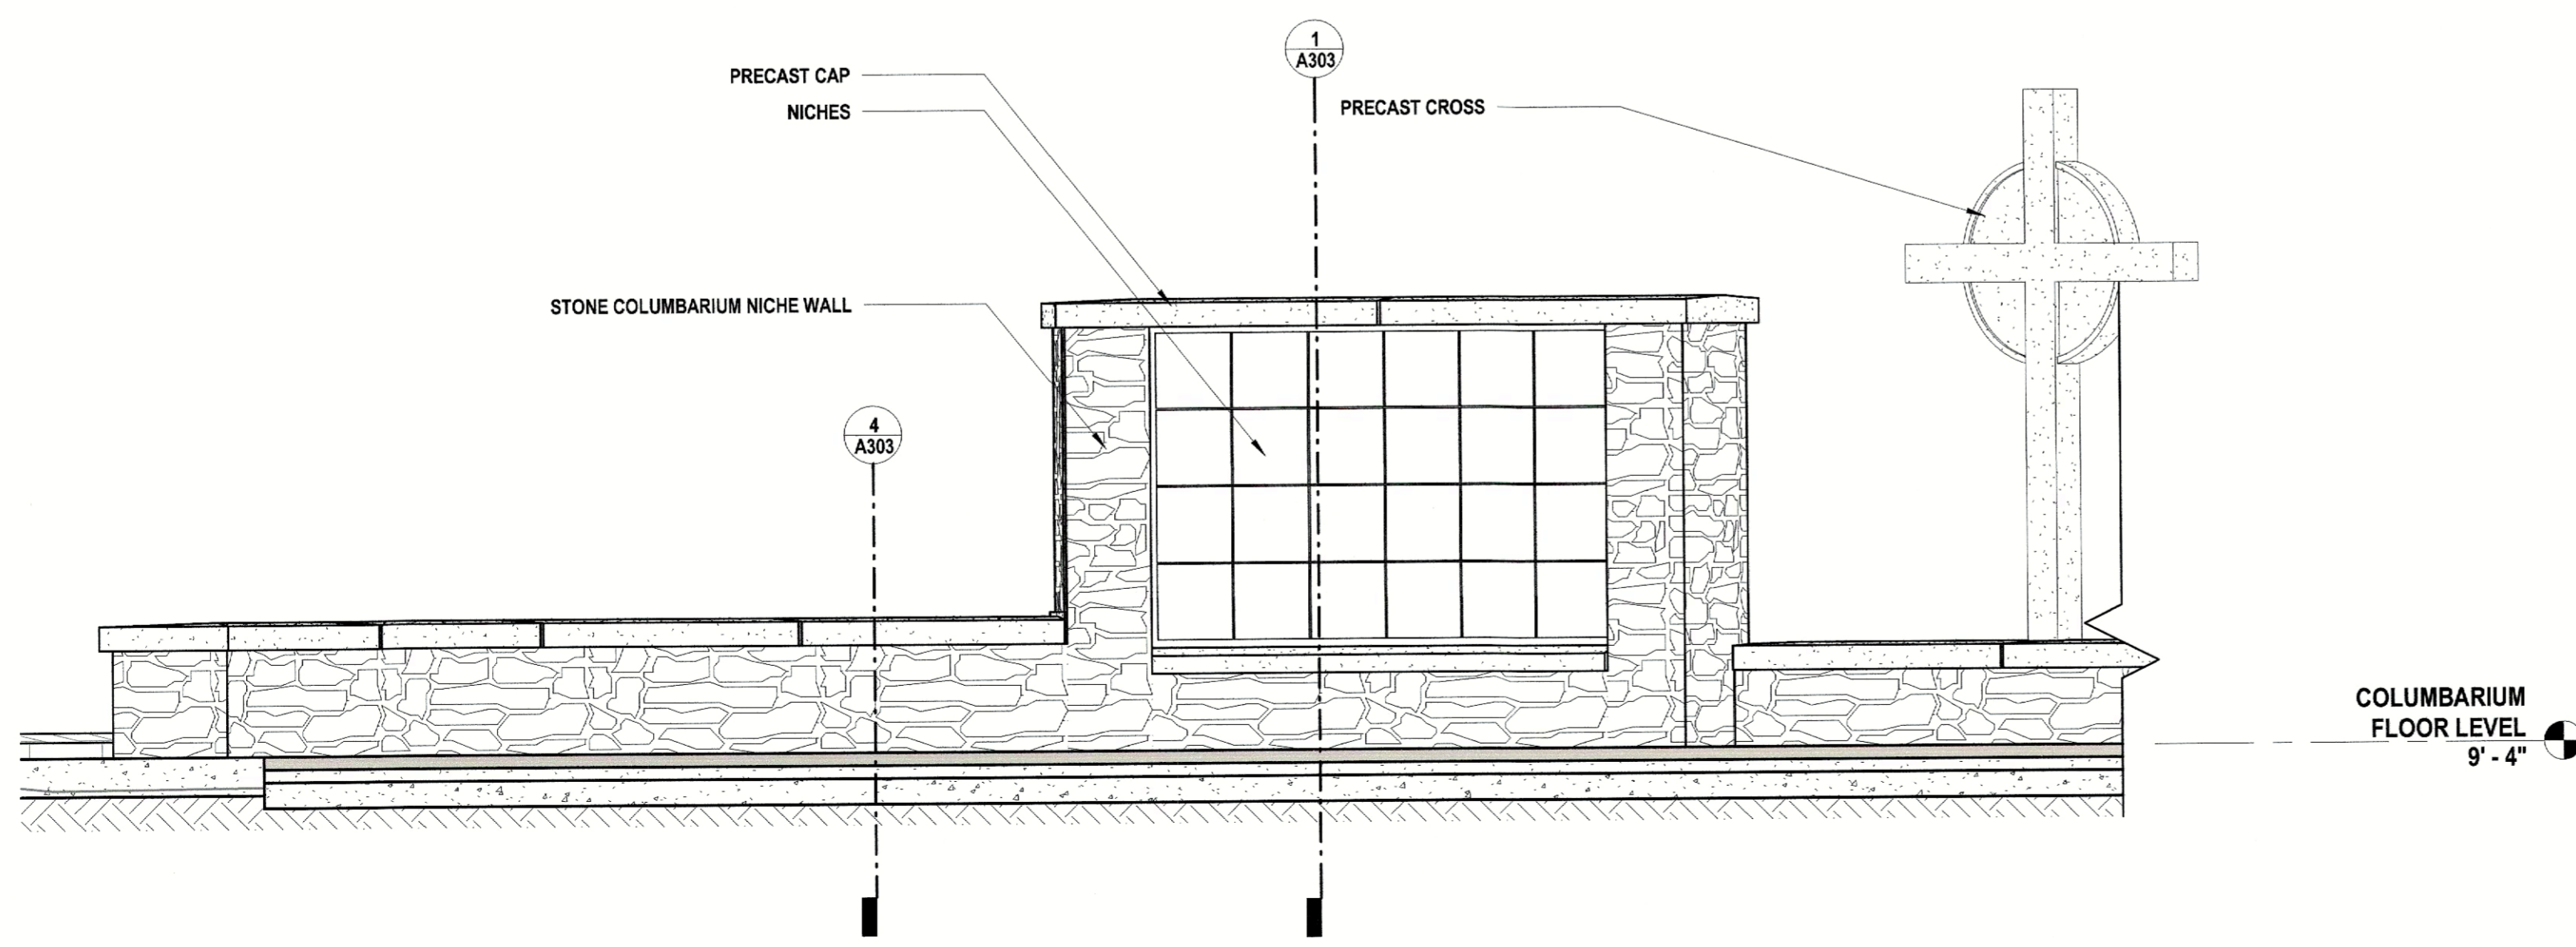

2 COLUMBARIUM ELEVATION - LEFT
 1/2" = 1'-0"

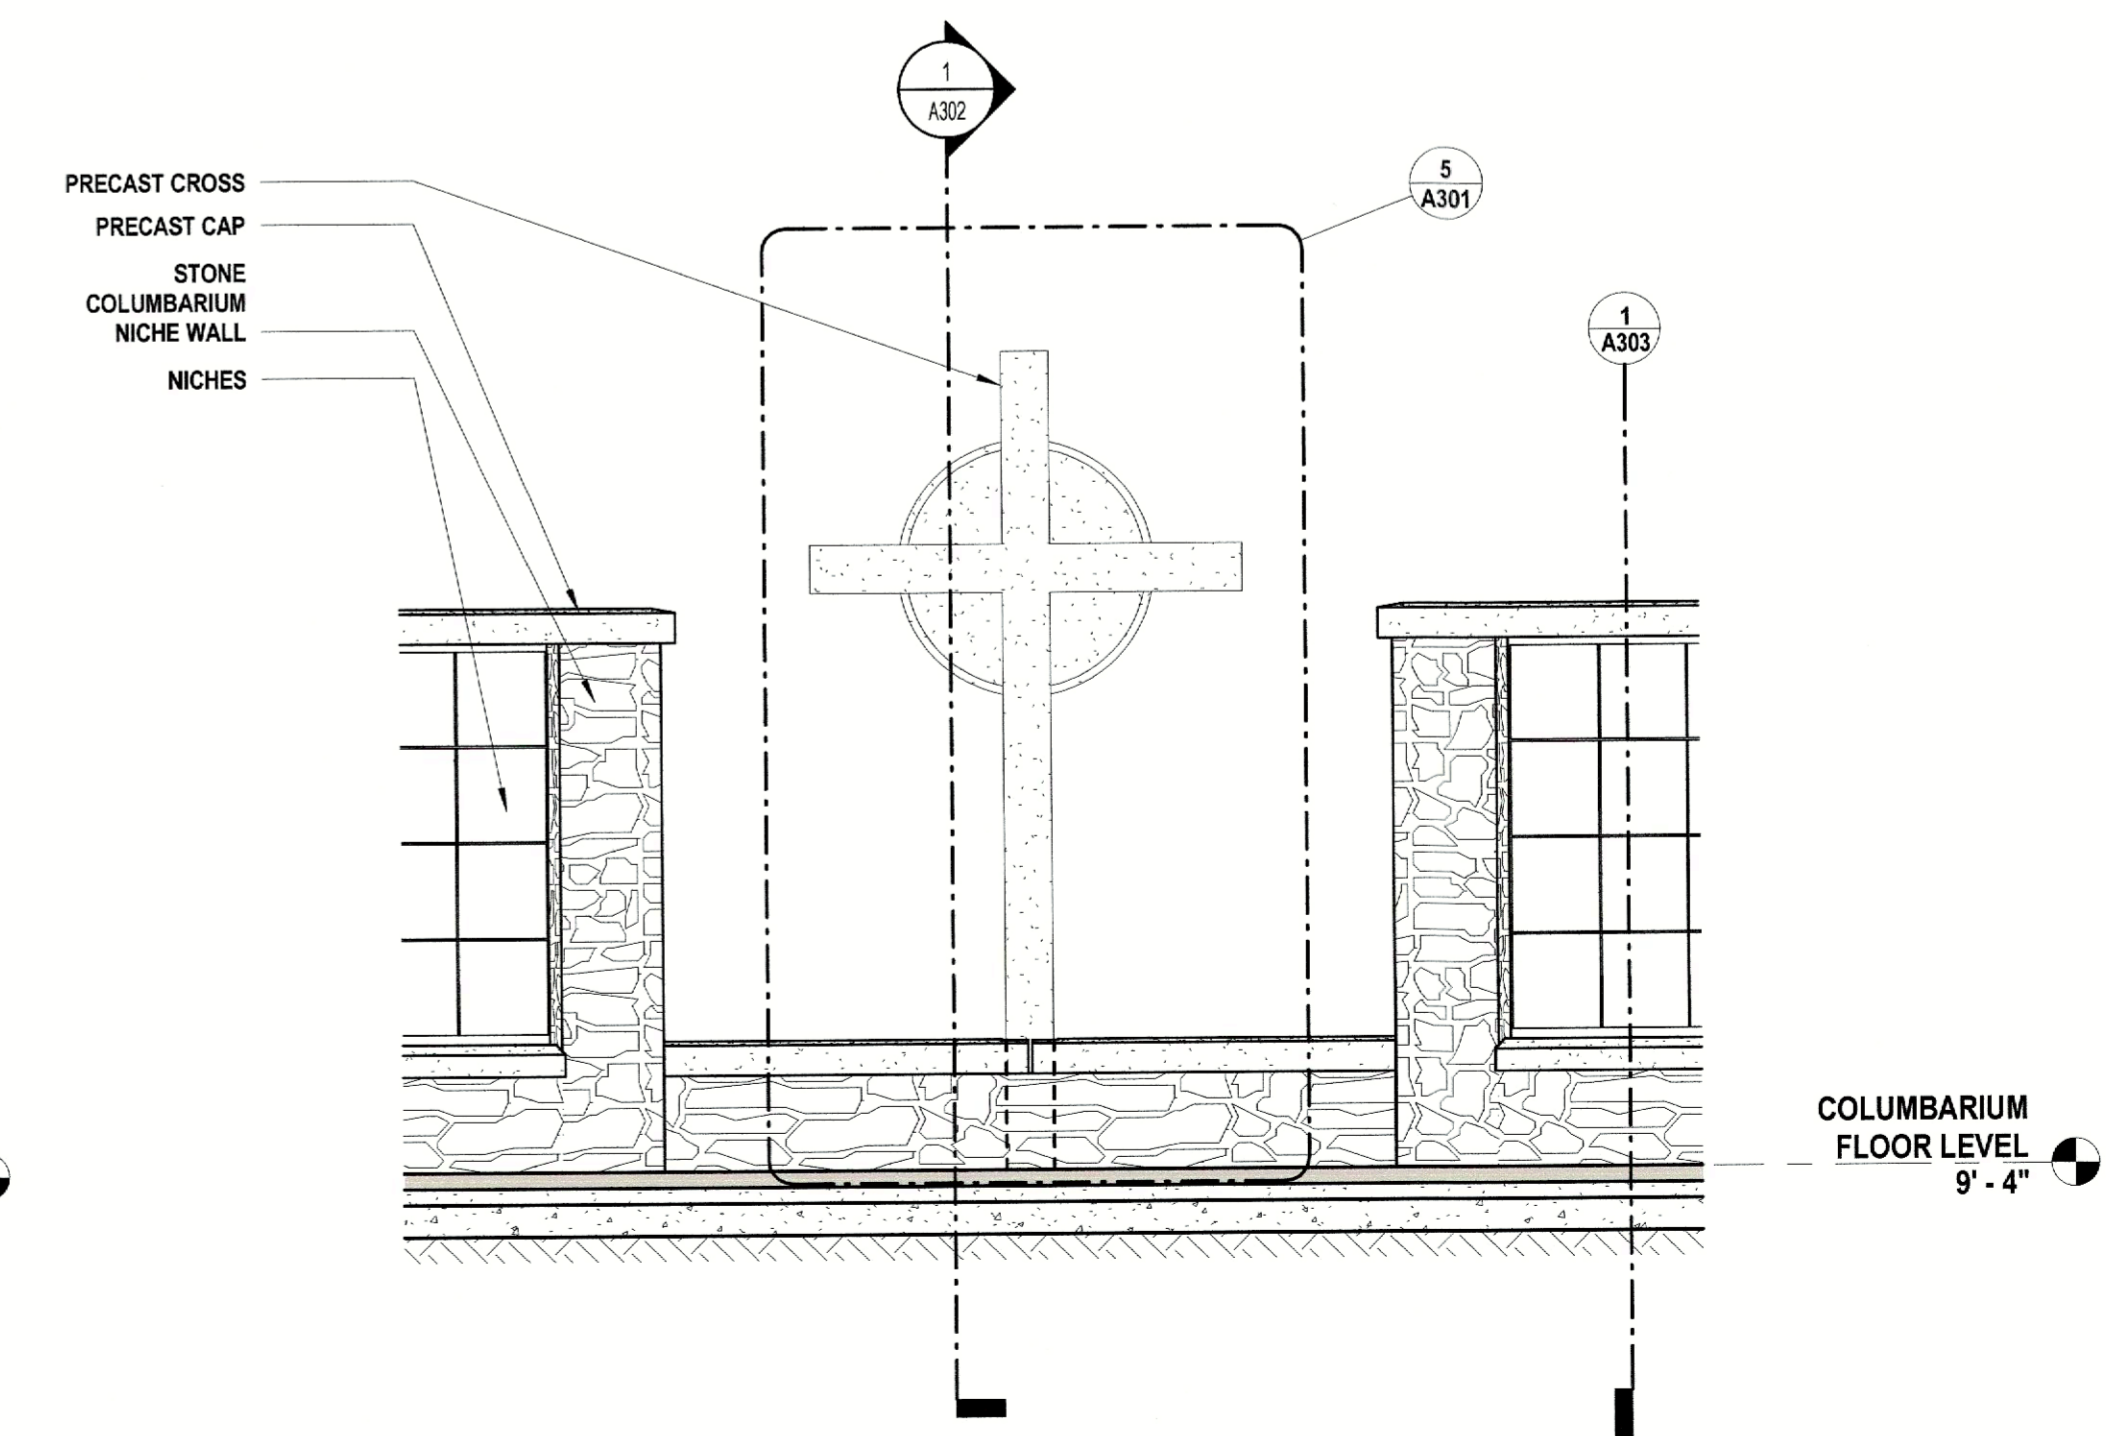

1 CROSS ELEVATION
 1/2" = 1'-0"

:STAMP

**NOT FOR
 CONSTRUCTION**

PRICING SET

:SHEET TITLE
INTERIOR ELEVATIONS

:REVISIONS

NO.	DESCRIPTION	DATE

28 JUNE 2024 :ISSUE DATE



23-014 :PROJECT NUMBER

:SHEET NUMBER

A301



A COLUMBARIUM FOR THE
BRYANT FIRST UNITED METHODIST CHURCH
BRYANT, ARKANSAS

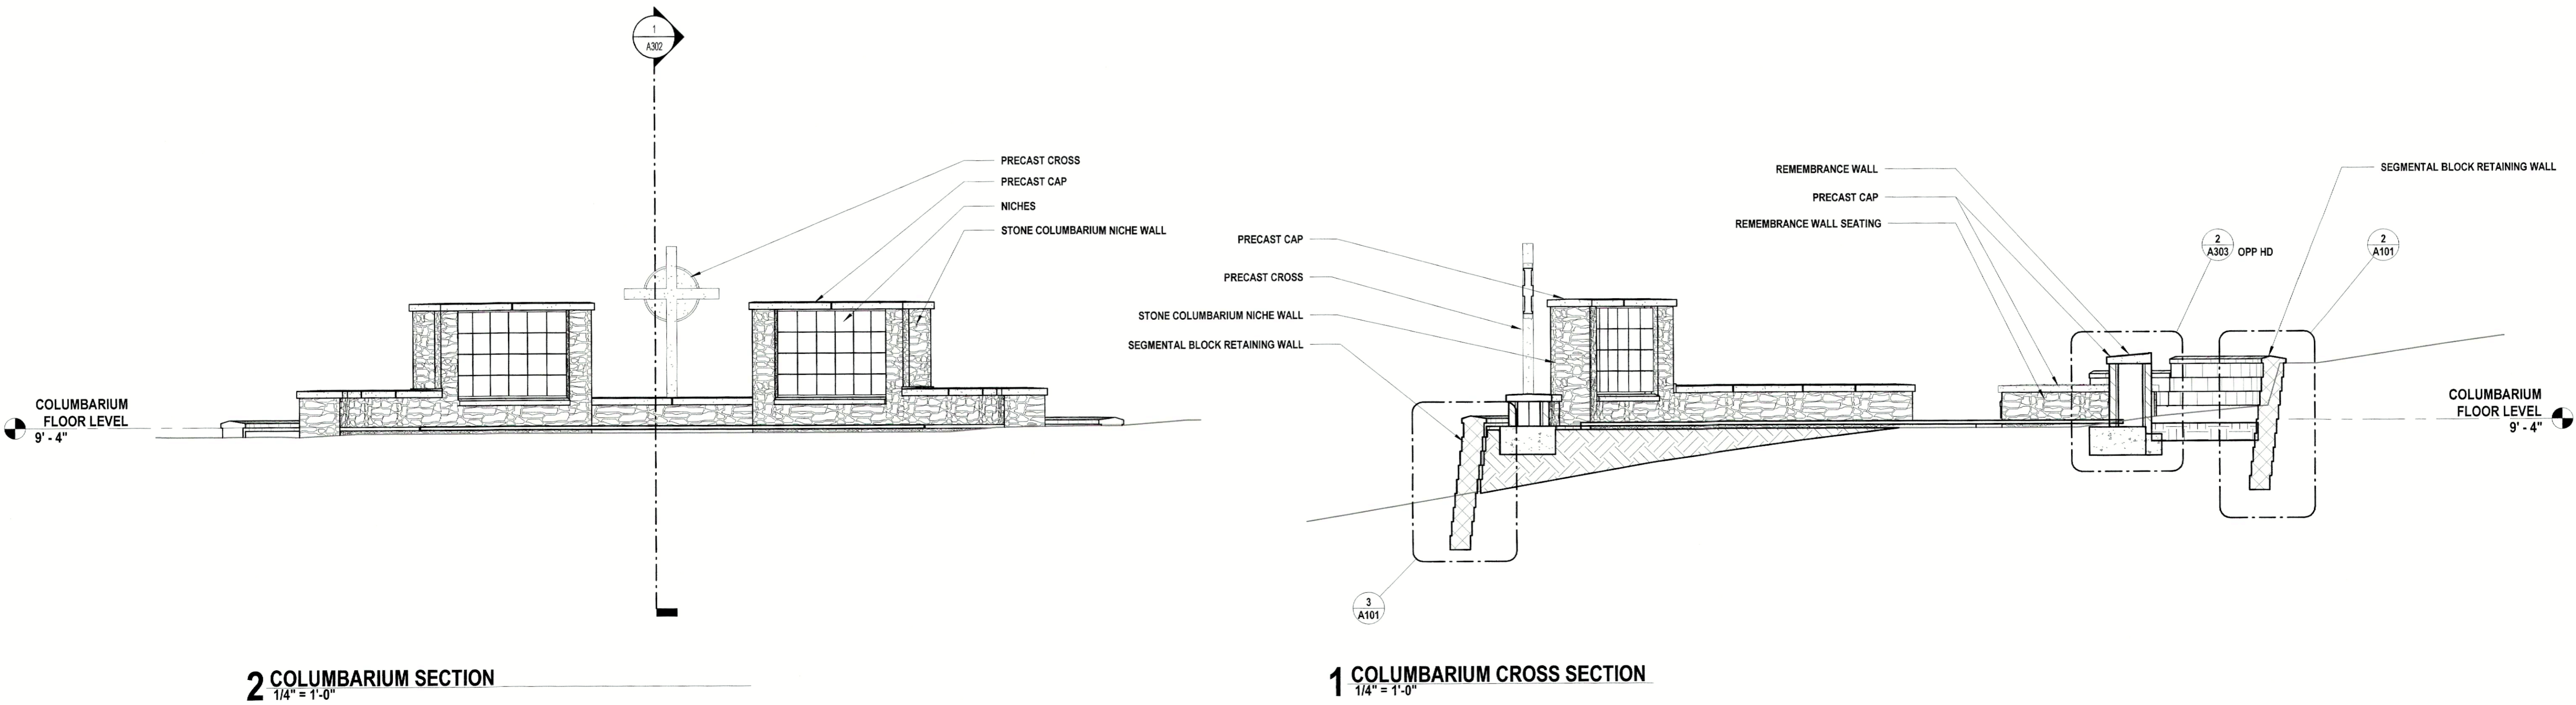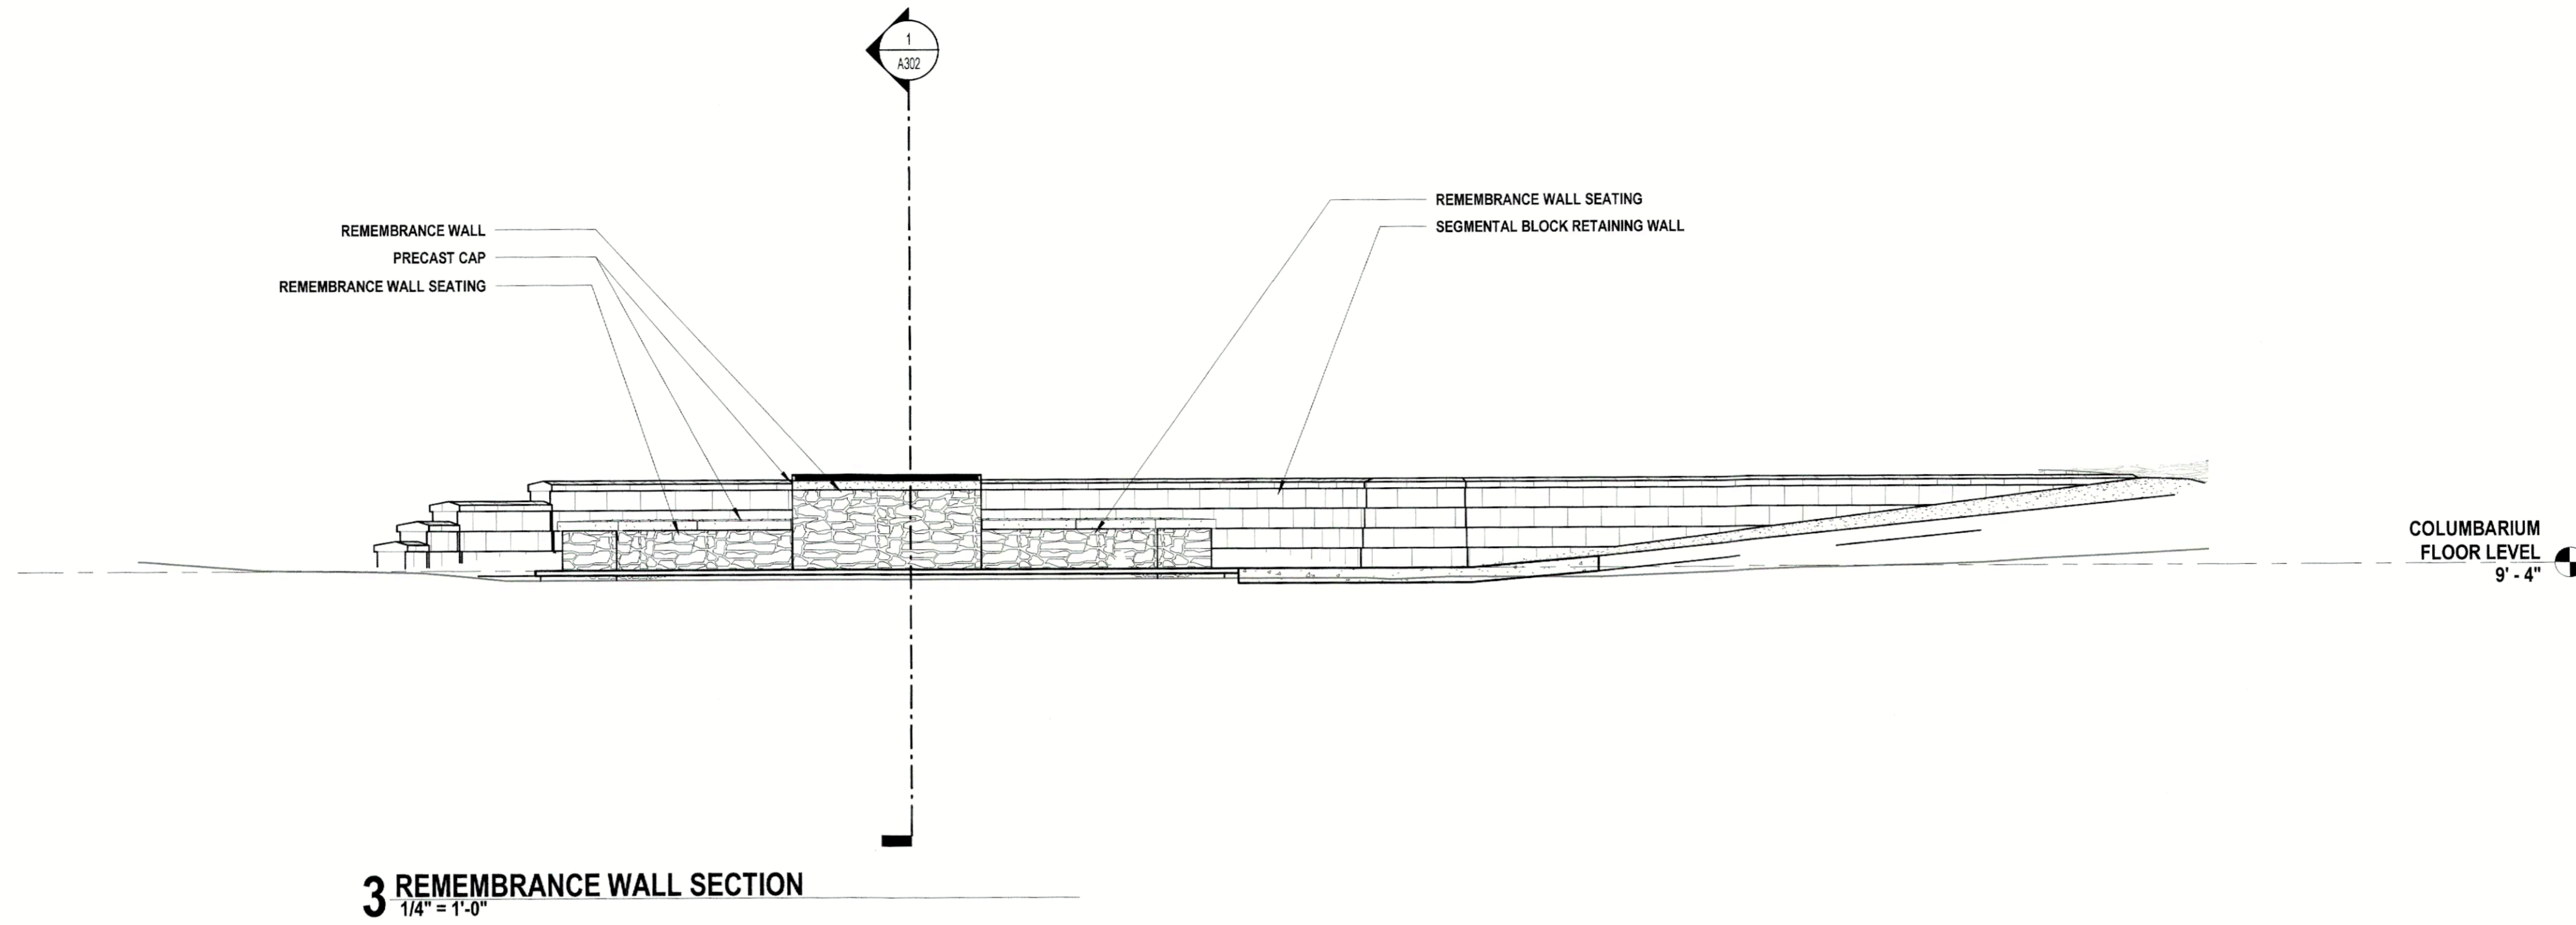

:STAMP

**NOT FOR
CONSTRUCTION**

PRICING SET

:SHEET TITLE
BUILDING SECTIONS


:REVISIONS

NO.	DESCRIPTION	DATE

28 JUNE 2024 :ISSUE DATE

23-014 :PROJECT NUMBER

:SHEET NUMBER
A302

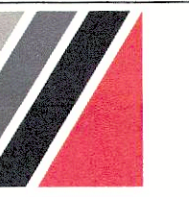

A COLUMBARIUM FOR THE
BRYANT FIRST UNITED METHODIST CHURCH
BRYANT, ARKANSAS

:STAMP

NOT FOR CONSTRUCTION

PRICING SET

:SHEET TITLE

WALL SECTIONS

:REVISIONS






NO.	DESCRIPTION	DATE

28 JUNE 2024 :ISSUE DATE


23-014 :PROJECT NUMBER

:SHEET NUMBER

A303

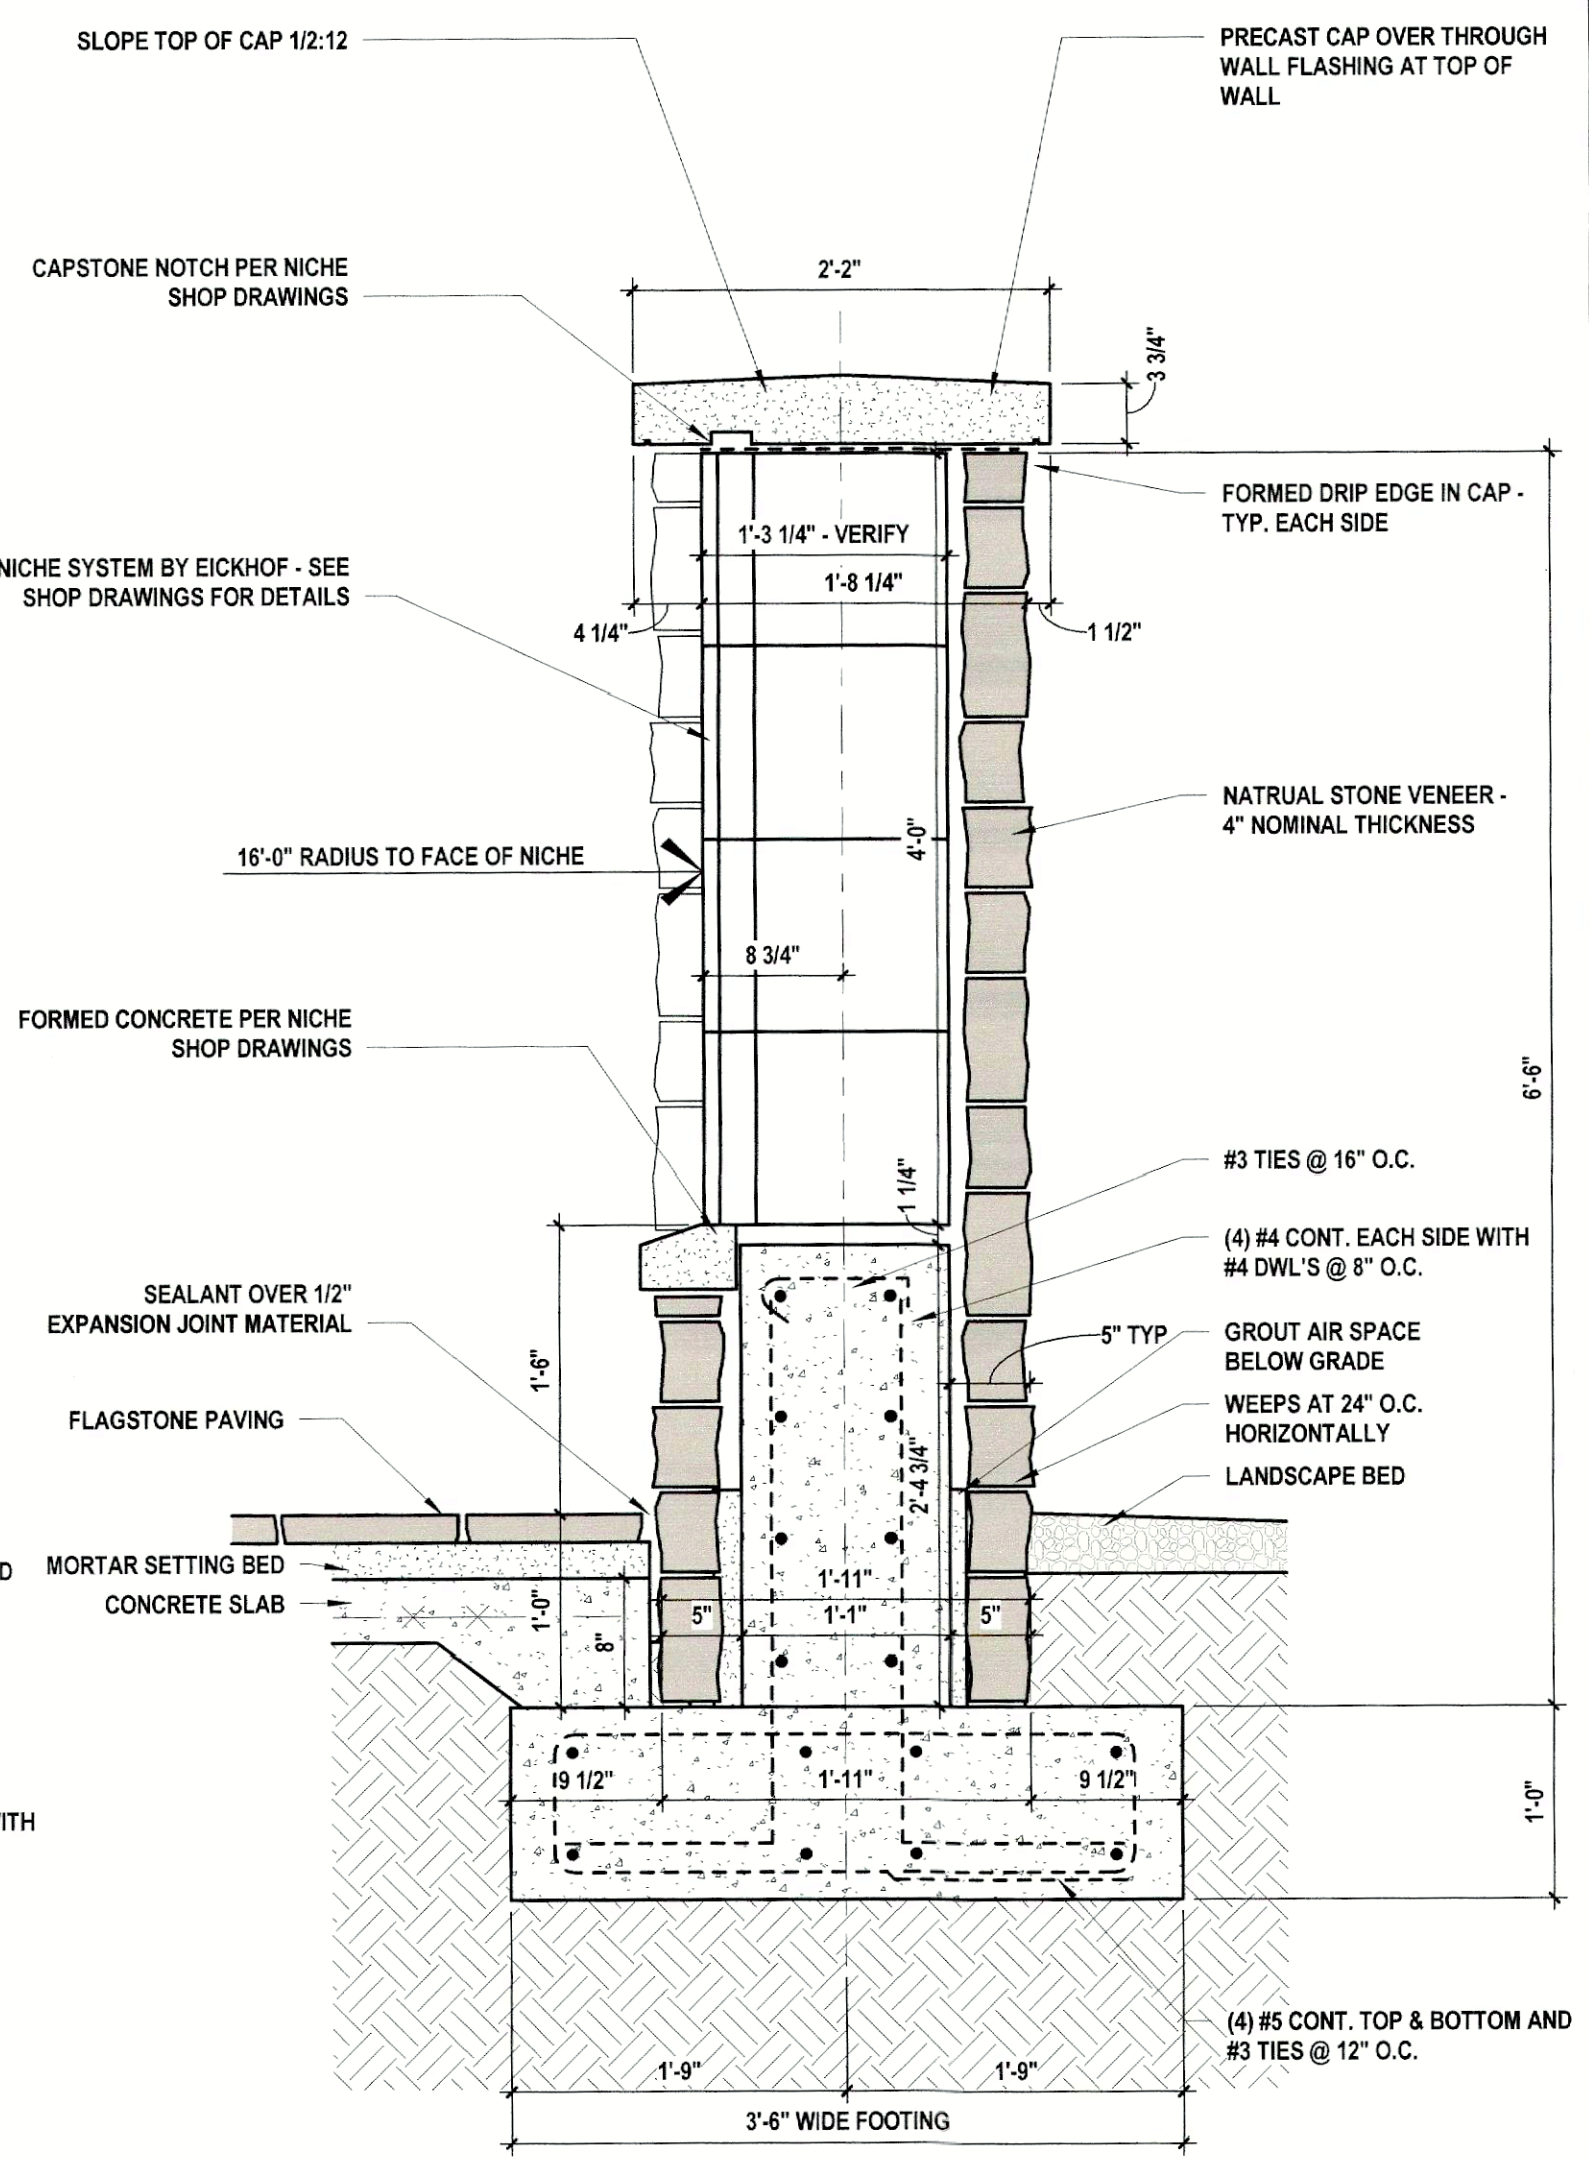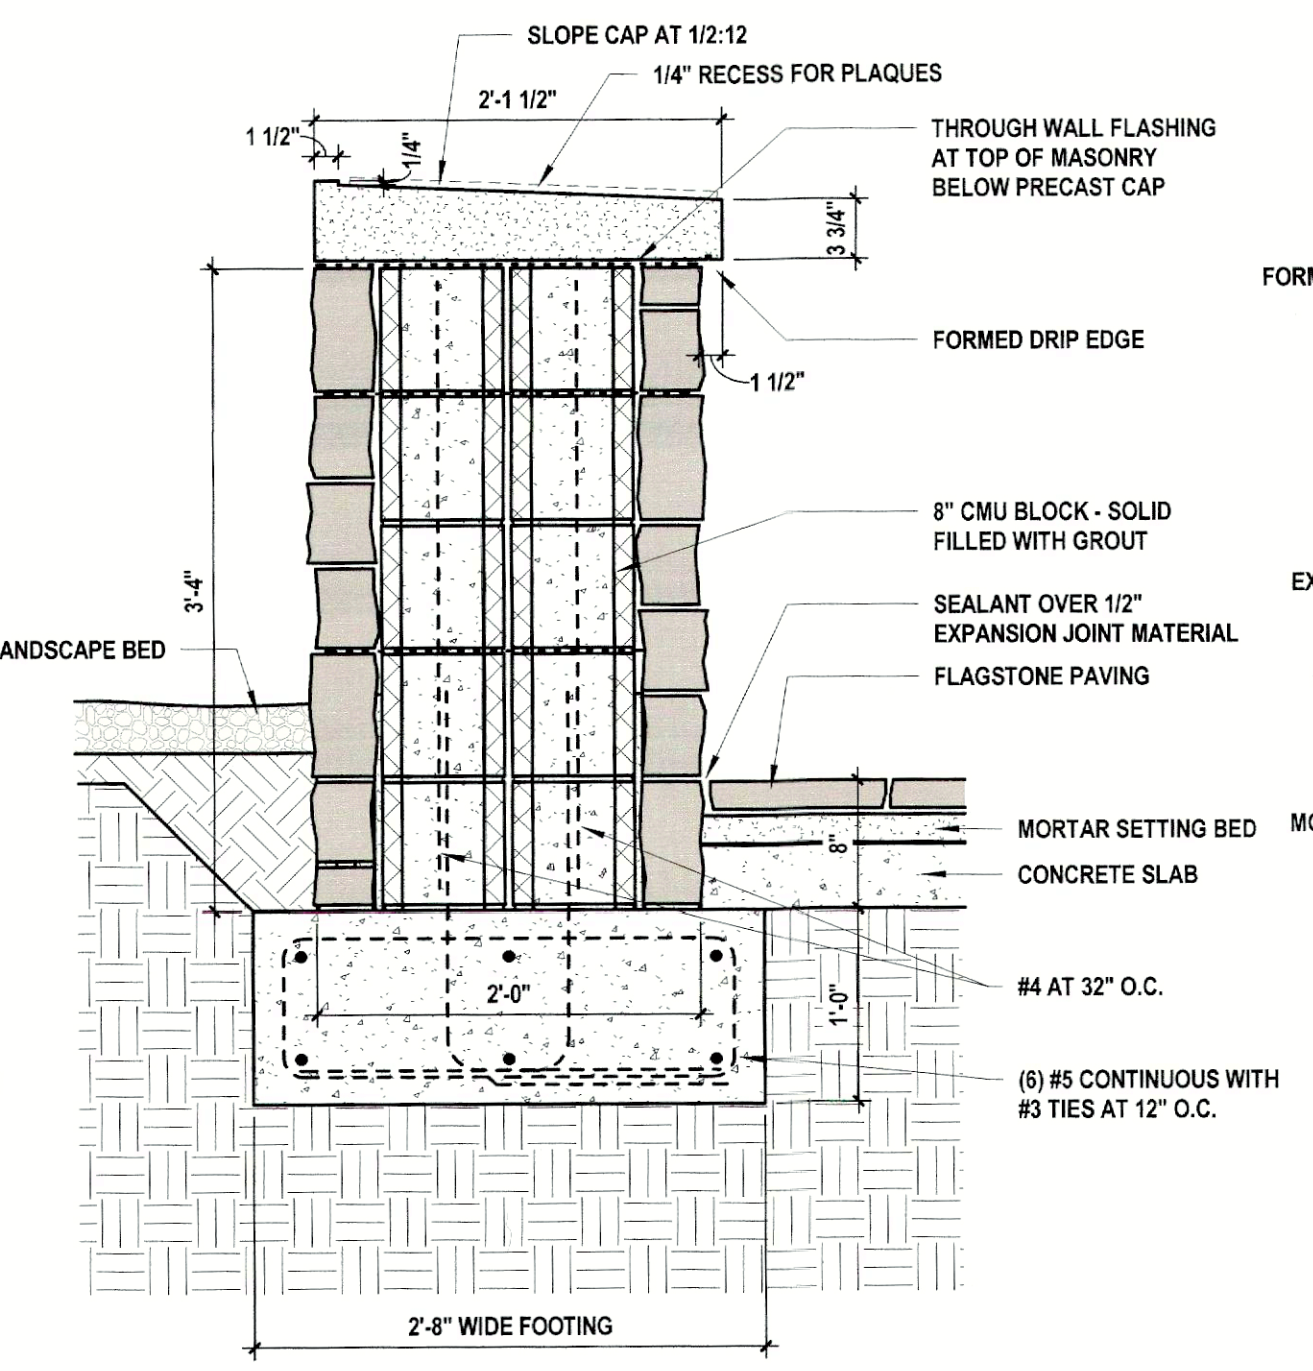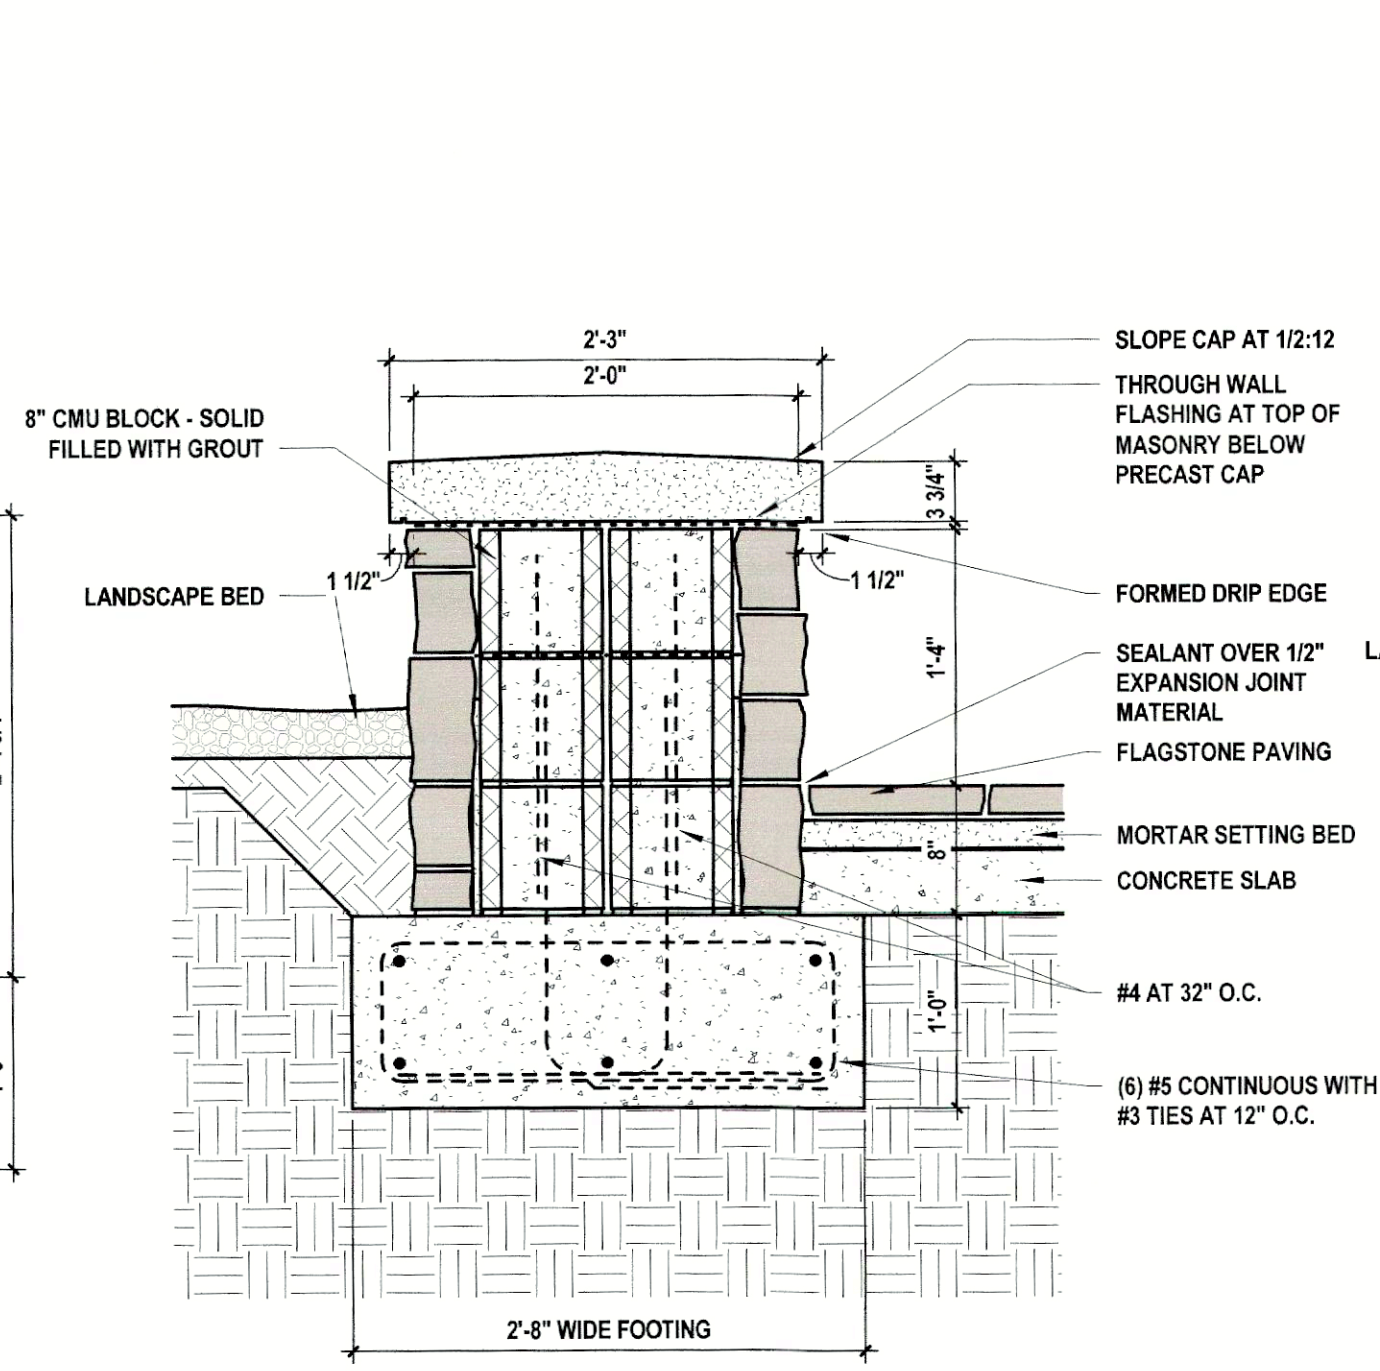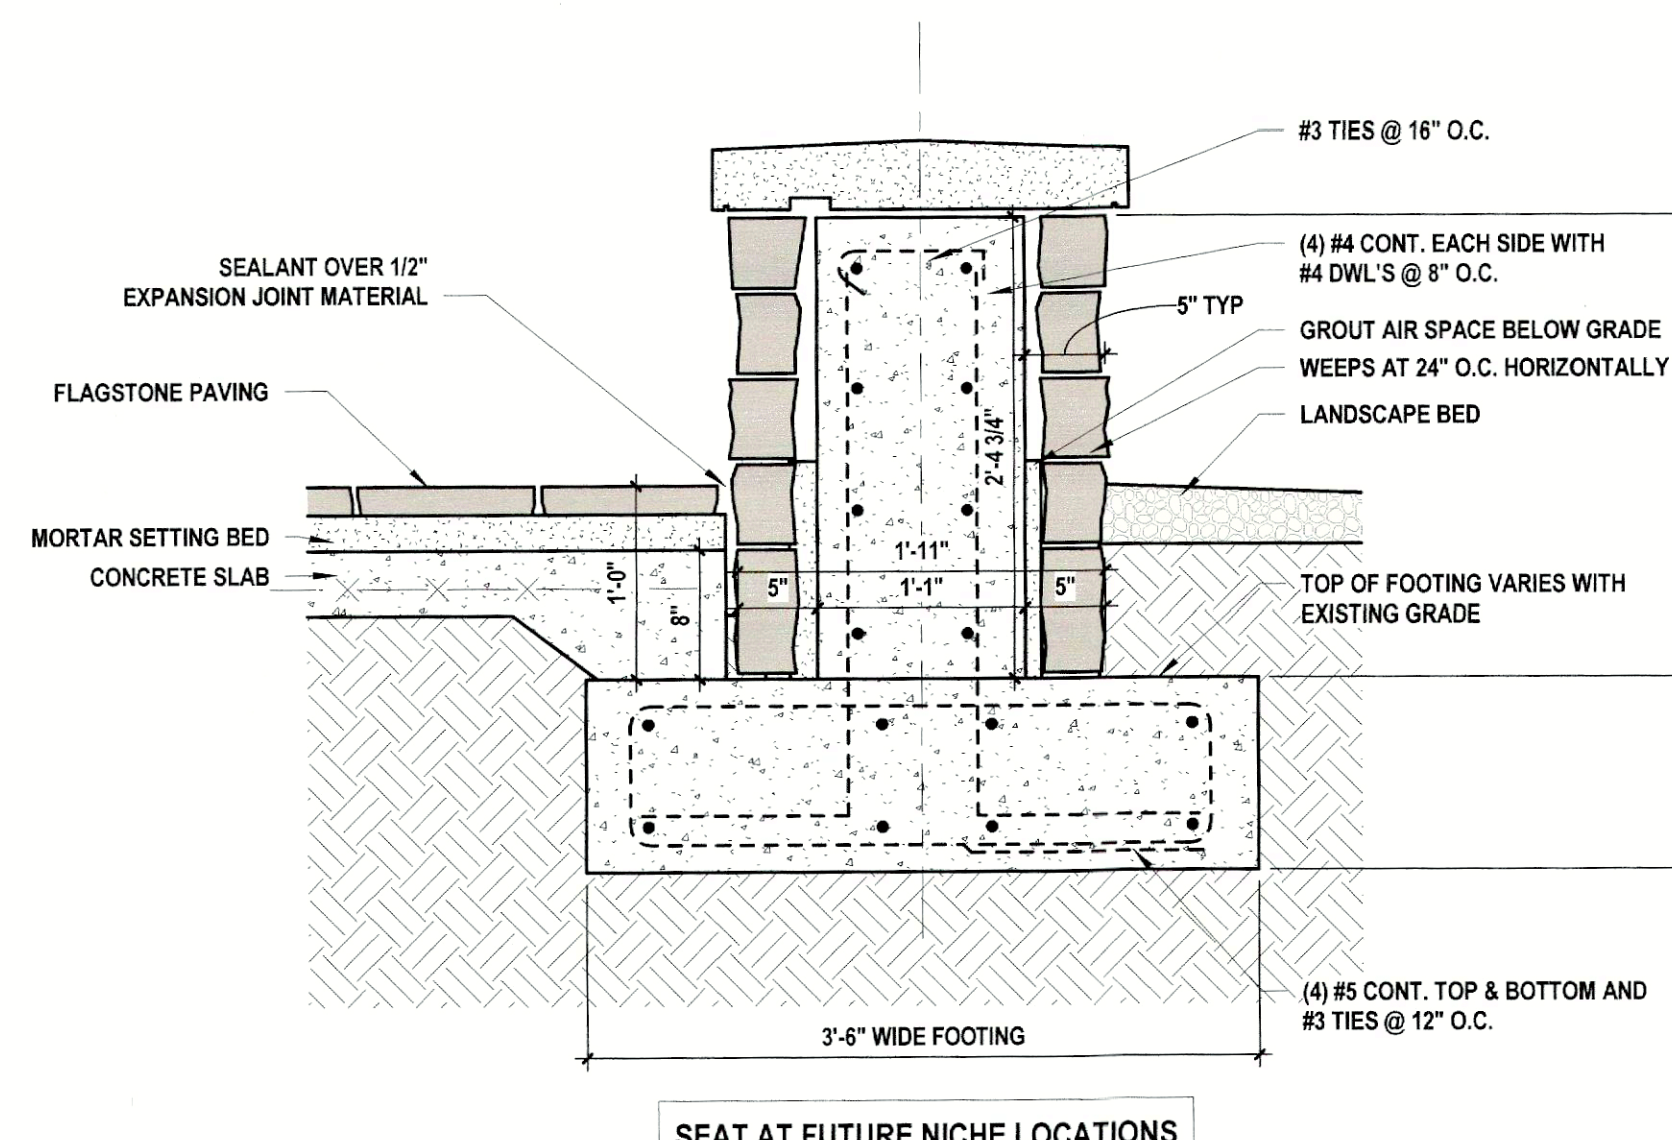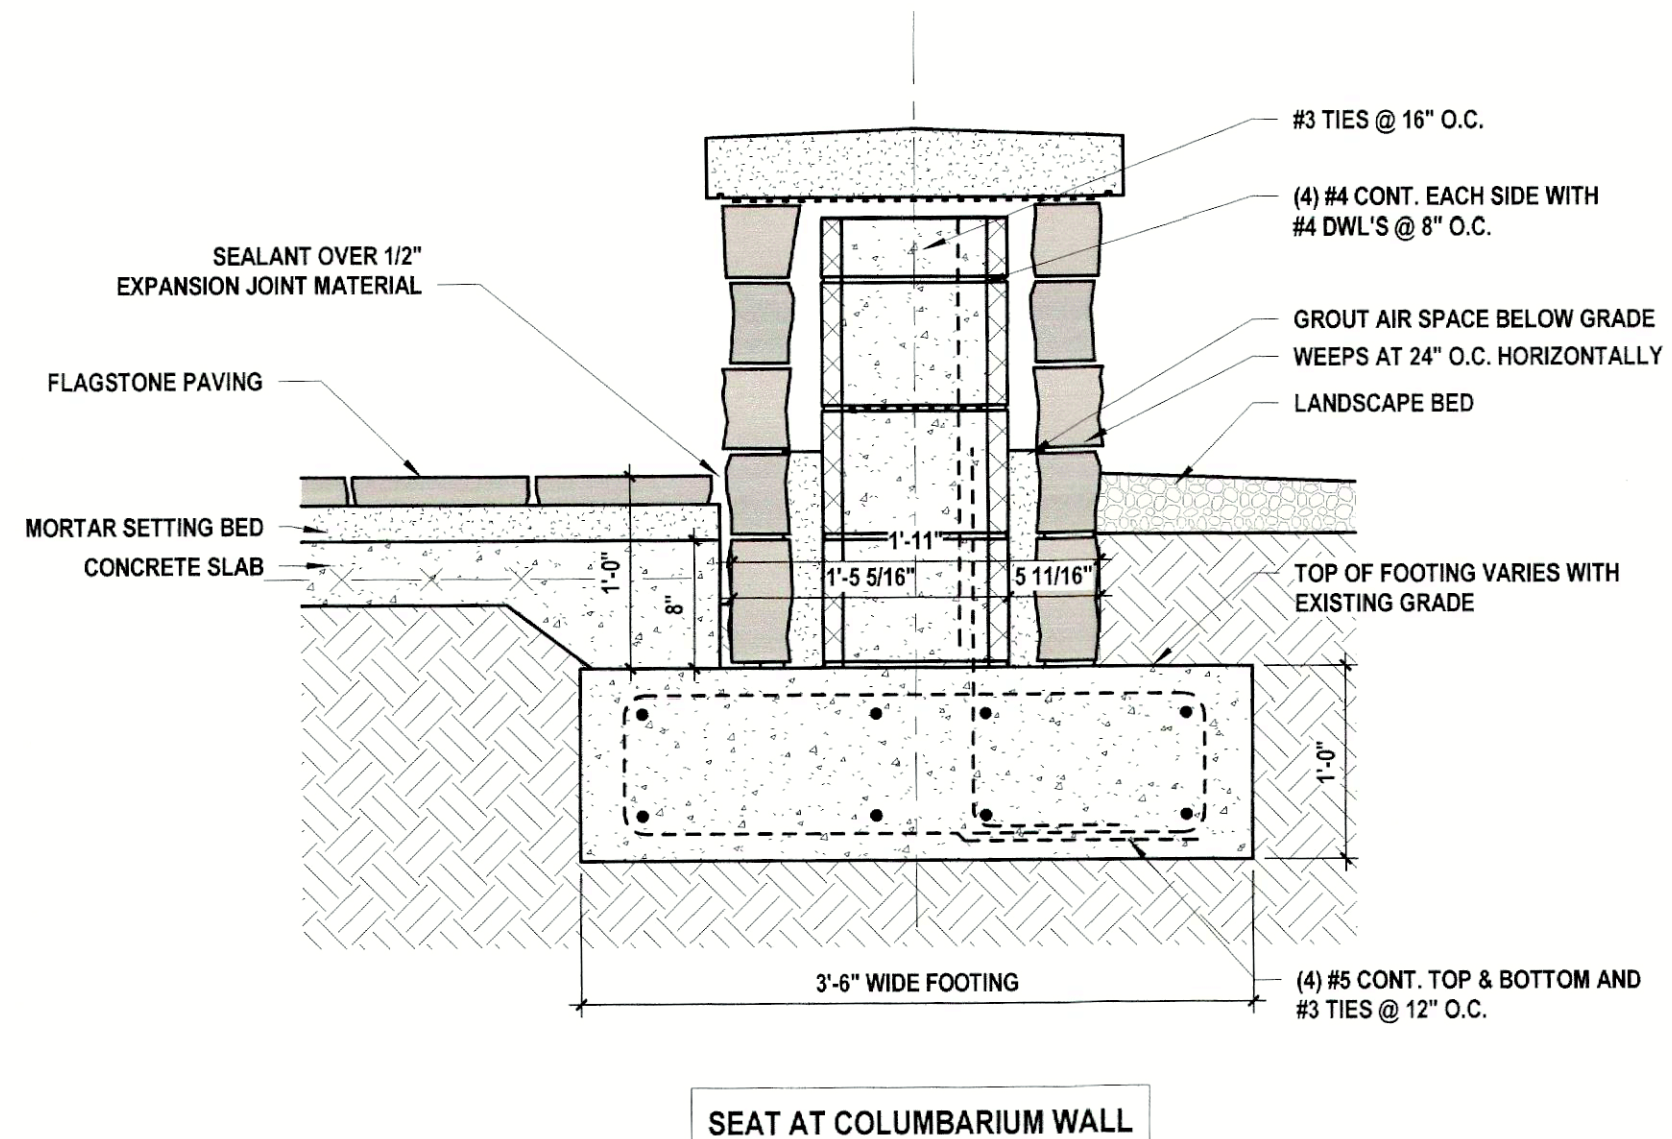

6/28/2024 12:07:14 PM
C:\Users\PatrickMcNulty\Documents\Project-14\pmcnulty\378RL\1.rvt

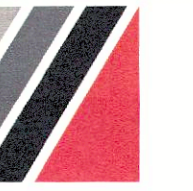


WILLIAMS & DEAN
ARCHITECTURE | INTERIOR DESIGN


18 CORPORATE HILL DRIVE, SUITE 210
LITTLE ROCK, AR 72205
P: 501.224.1900
WWW.WILLIAMSDEAN.COM

A COLUMBARIUM FOR THE BRYANT FIRST UNITED METHODIST CHURCH

BRYANT, ARKANSAS

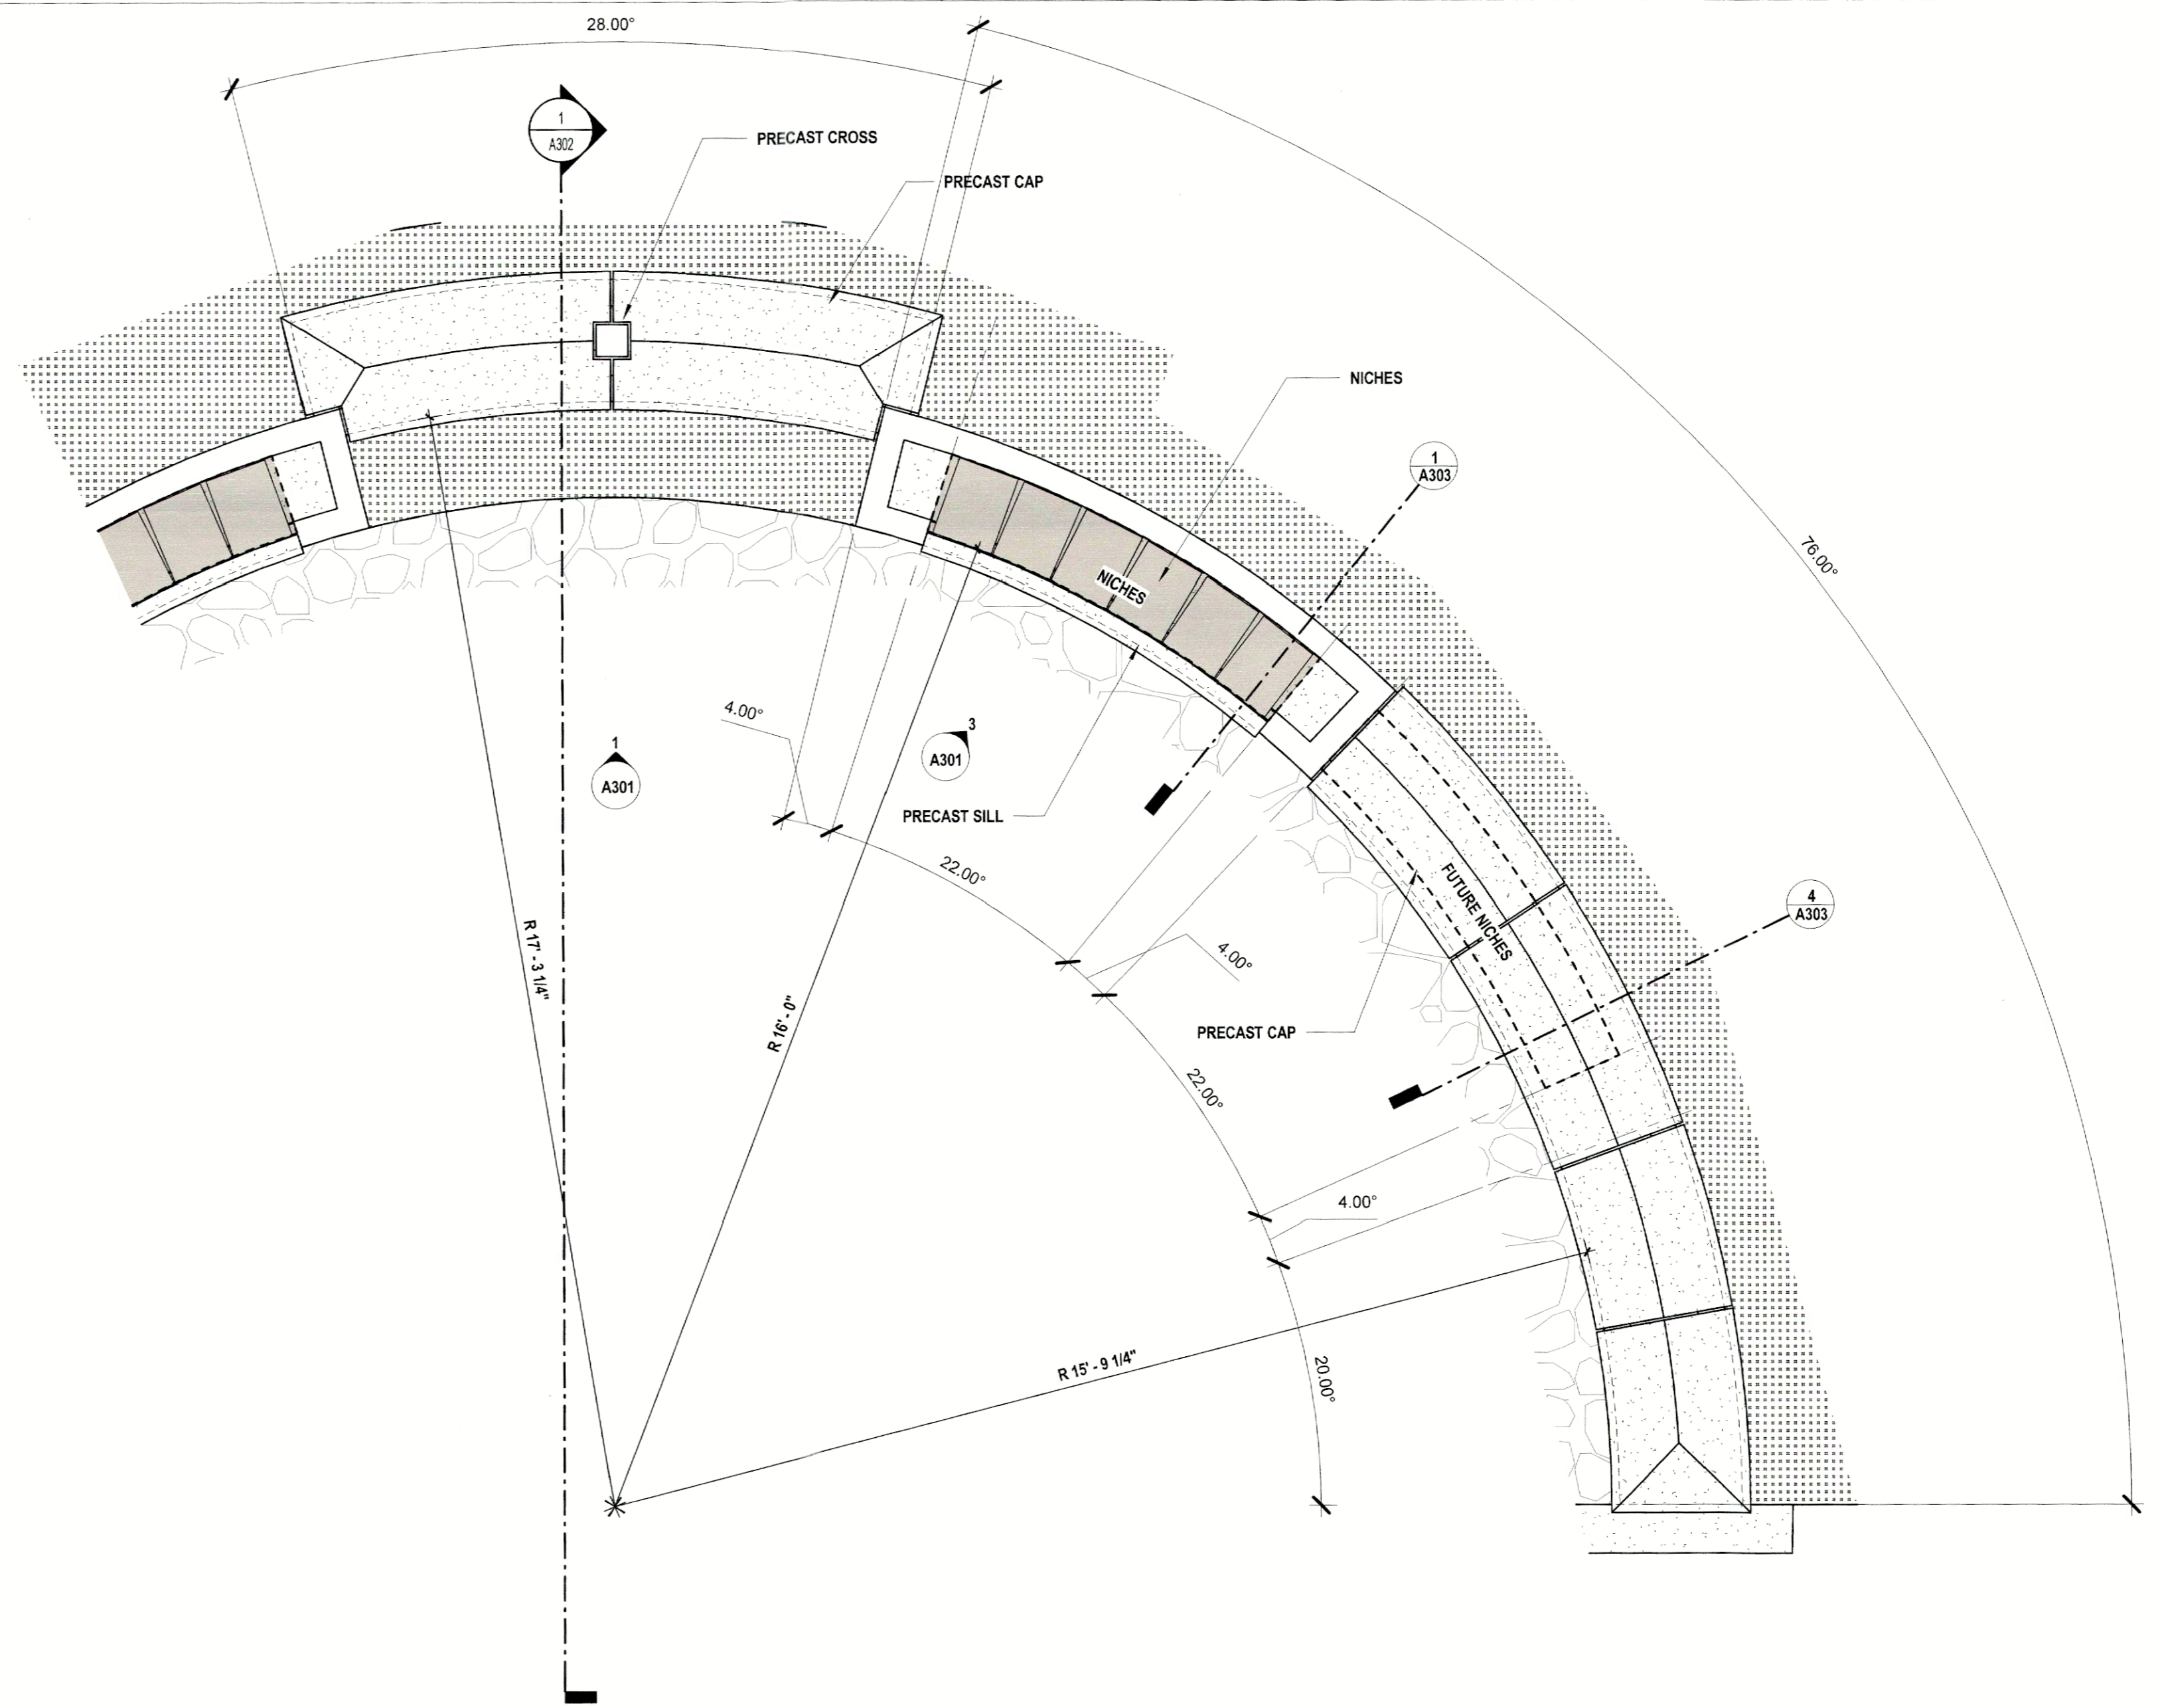

2 COLUMBARIUM & CROSS ENLARGED PLAN
1/2" = 1'-0"

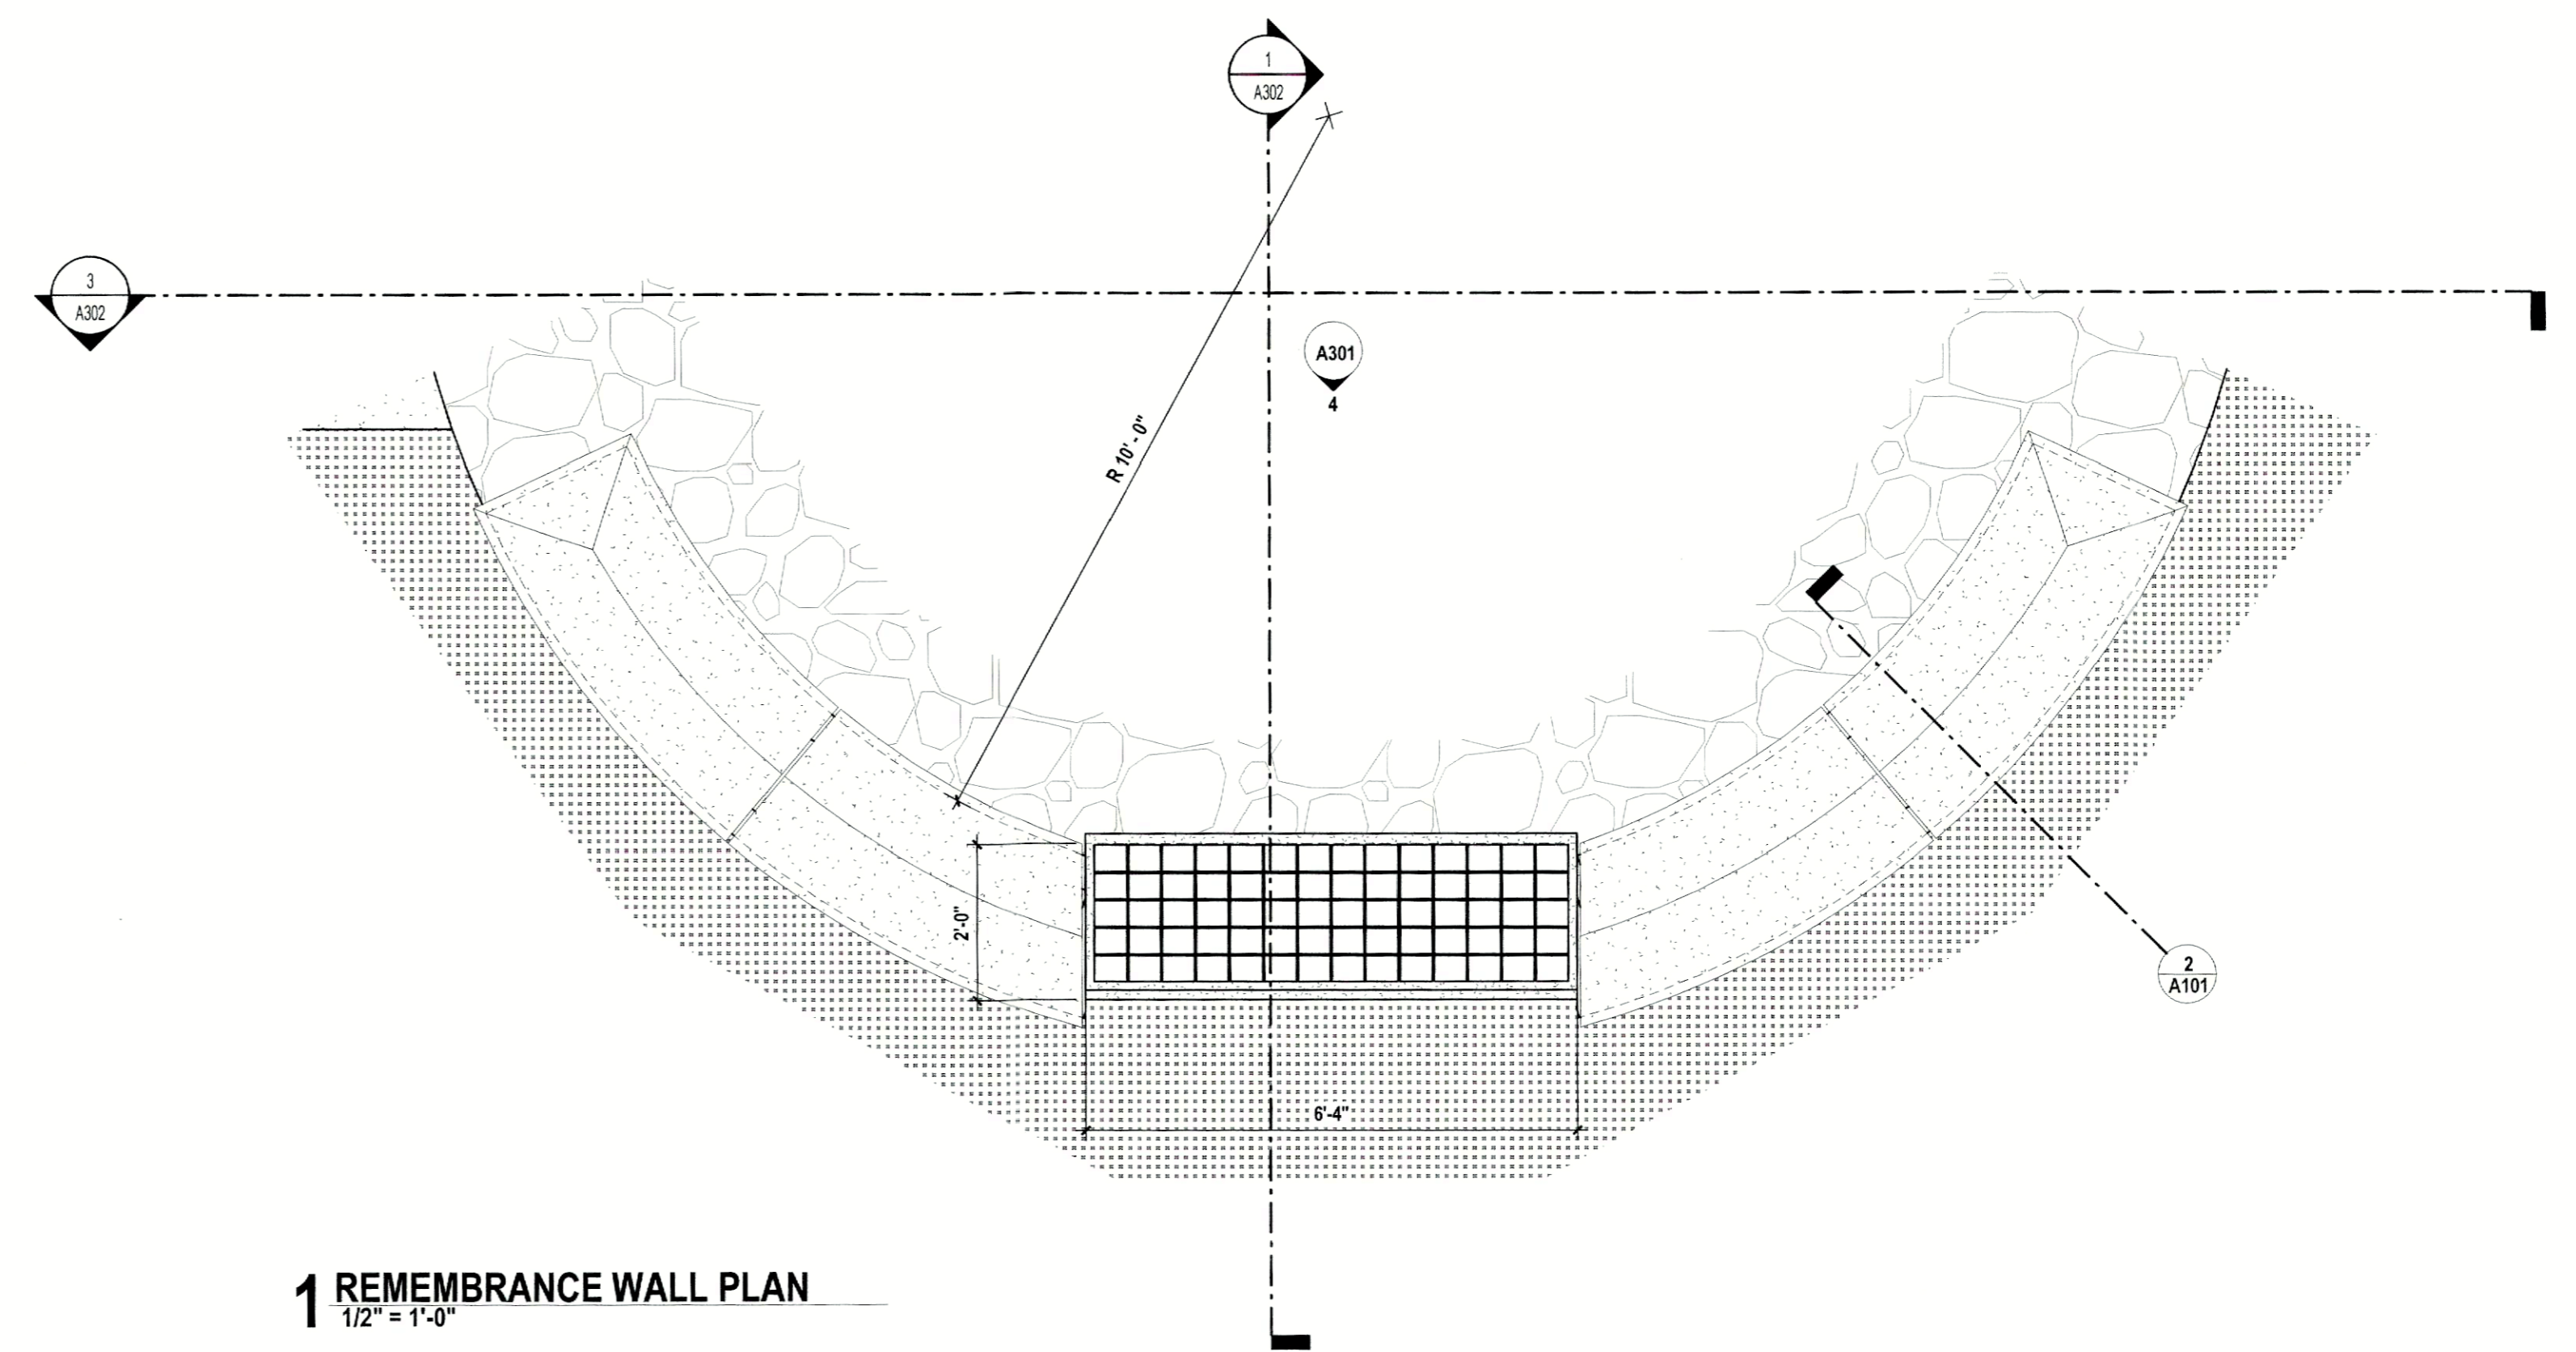

1 REMEMBRANCE WALL PLAN
1/2" = 1'-0"

:STAMP

**NOT FOR
CONSTRUCTION**

PRICING SET

ENLARGED PLANS &
PLAN DETAILS

:REVISIONS		
NO.	DESCRIPTION	DATE

28 JUNE 2024 :ISSUE DATE

23-014 :PROJECT NUMBER

A400 :SHEET NUMBER