

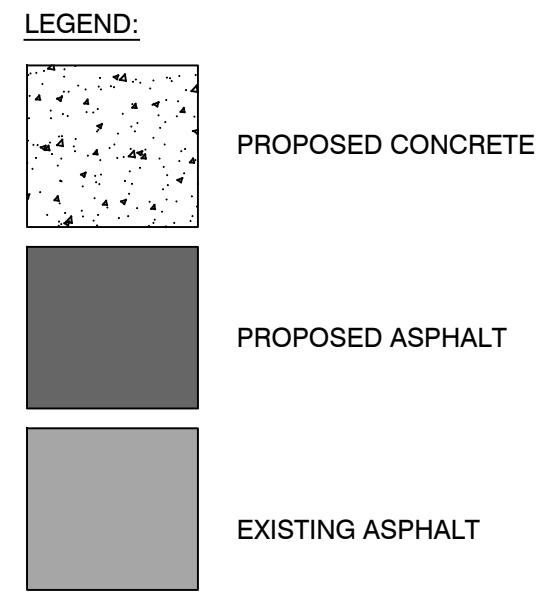


PARKING SPACES:
 50 CUSTOMER PARKING SPACES
 4 HANDICAP PARKING SPACES
 54 PARKING SPACES TOTAL

NOTES:
 1. CONSTRUCT AHTD TYPE 'A' CURB & GUTTER IN ALL AREAS EXCEPT AS NOTED ON PLANS.

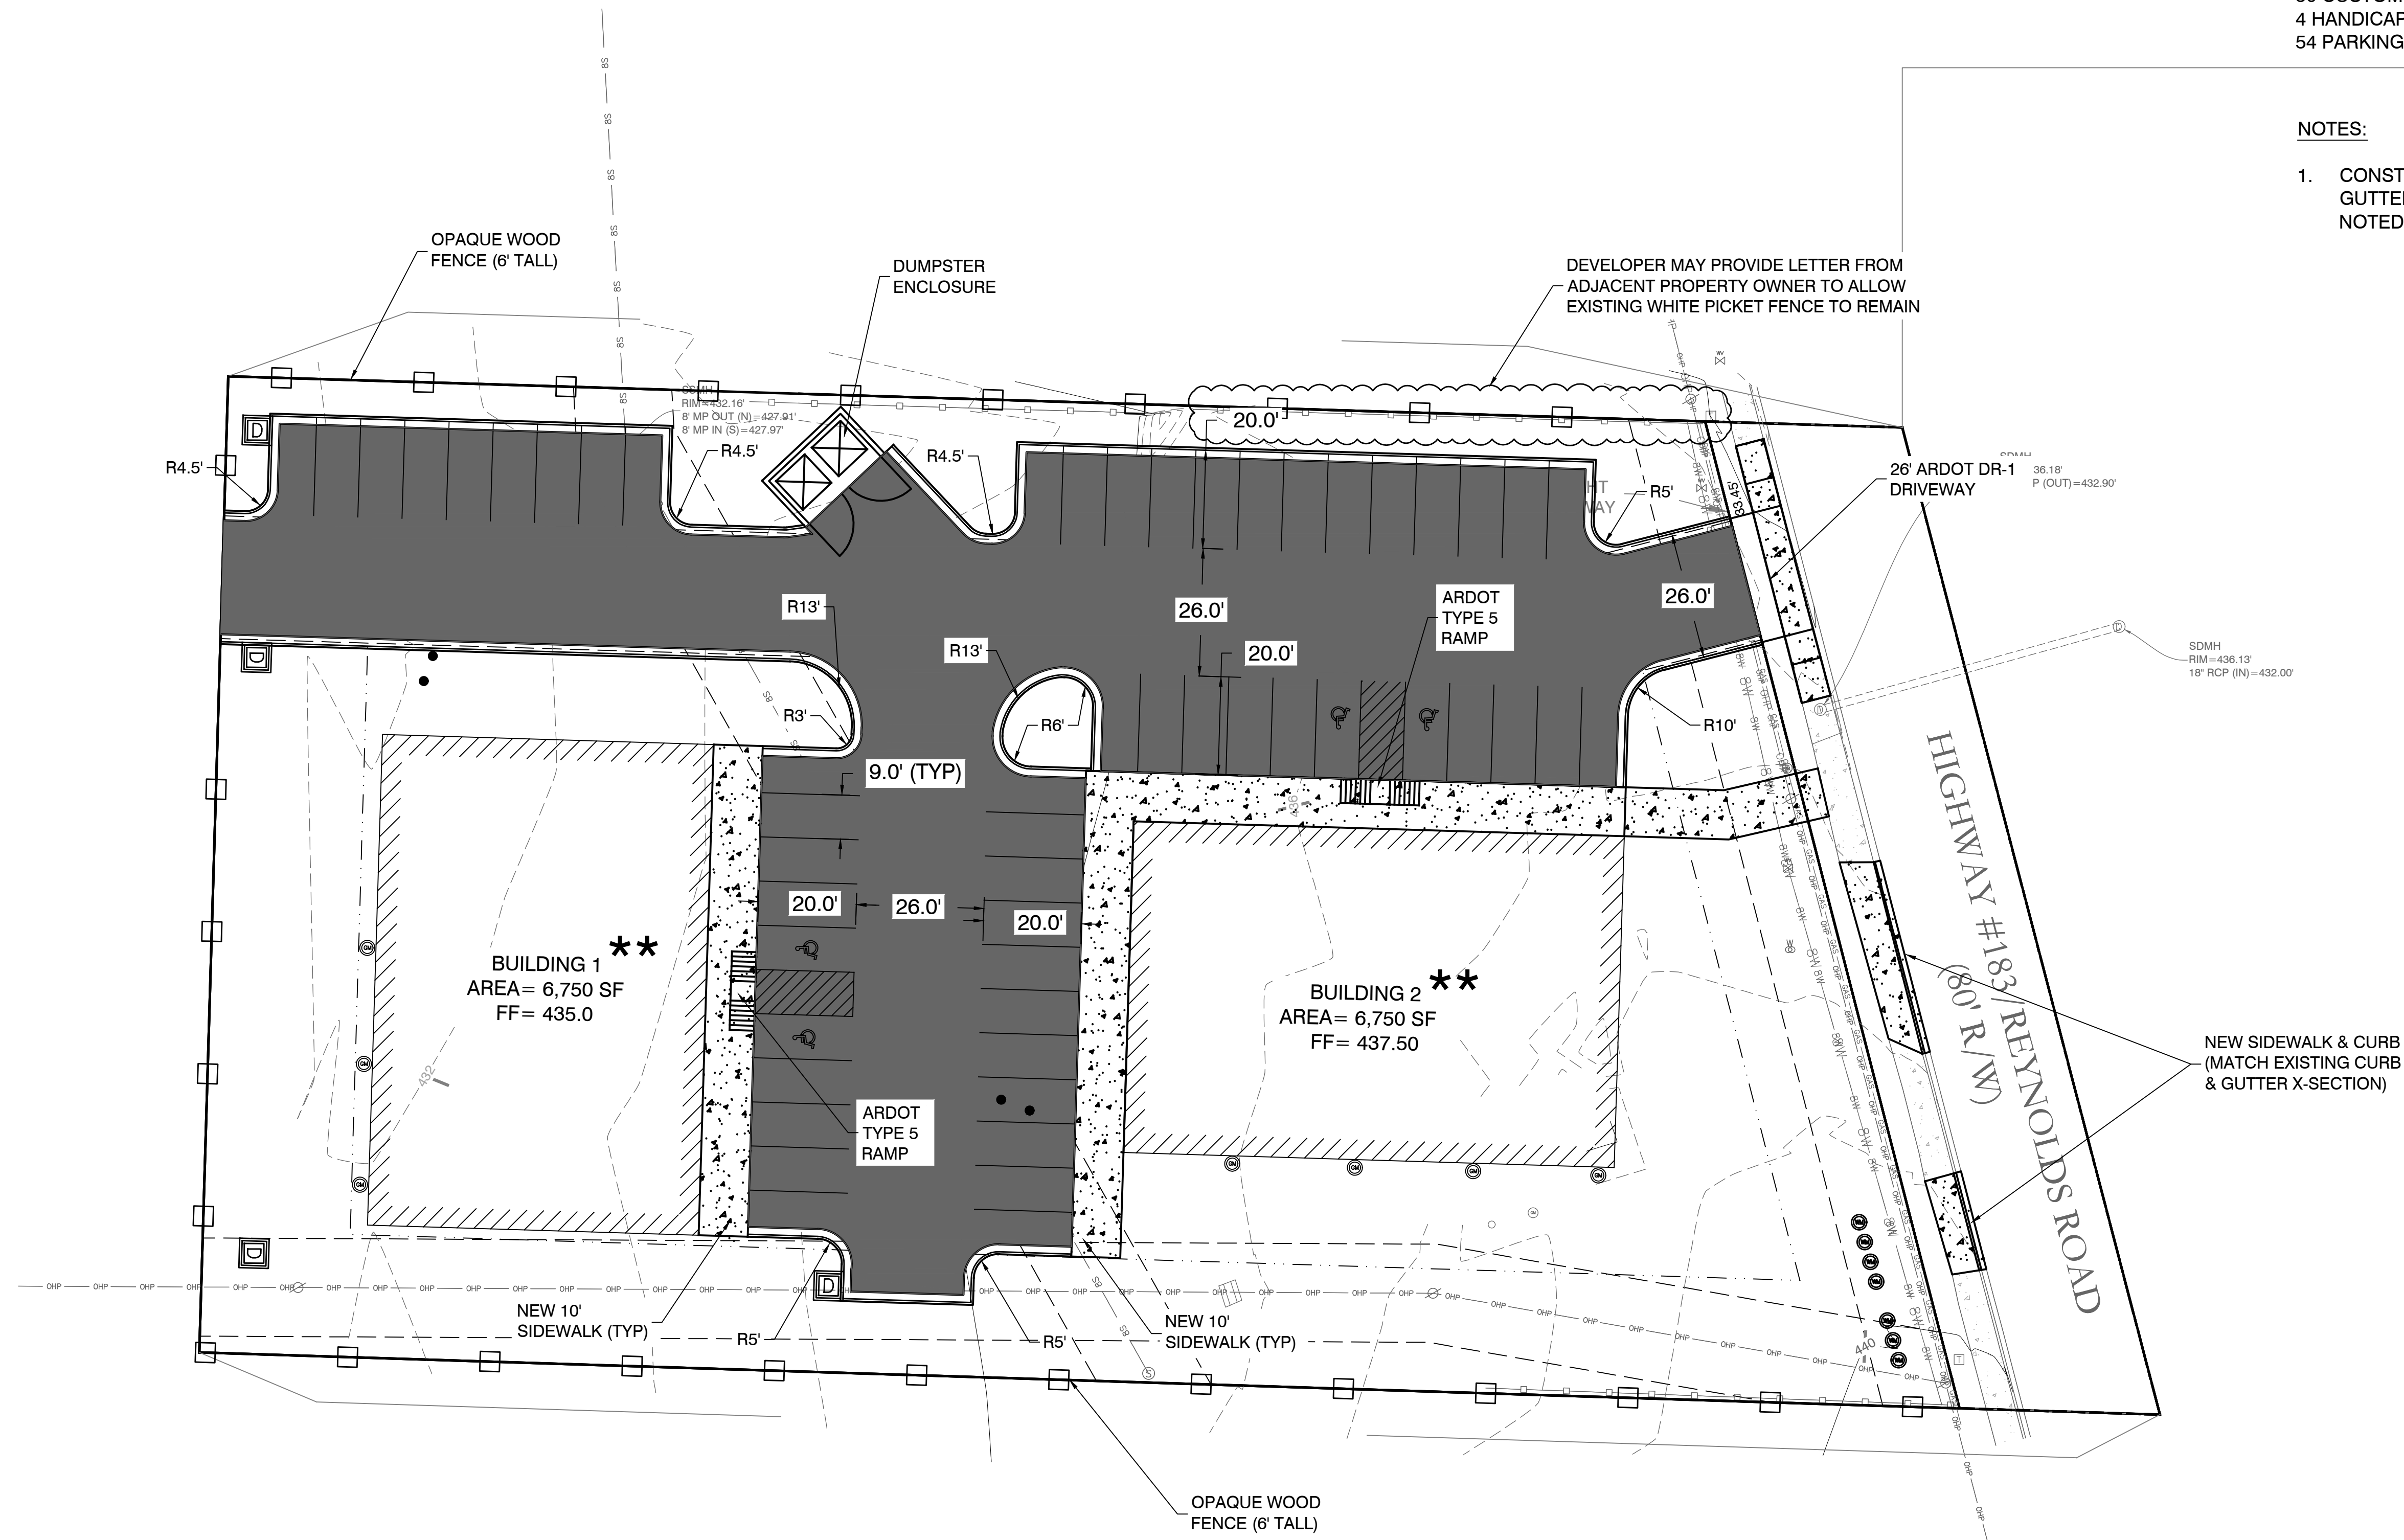

**** BUILDING CONSTRUCTION/FACADE WILL COMPLY WITH CITY OF BRYANT COMMERCIAL BUILDING CODE REQUIREMENTS.**

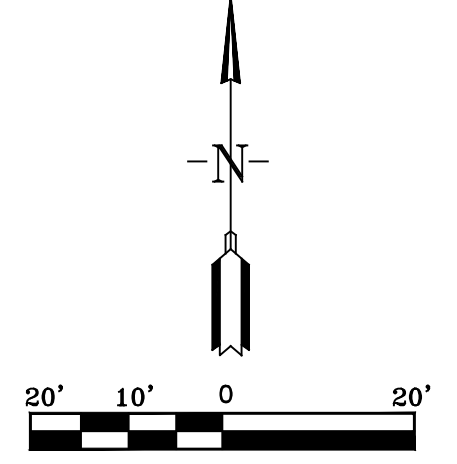

BY	REVISION	DATE

GNE Designing our client's success
GarNat Engineering, LLC
 3825 Mt. Carmel Rd
 Bryant, AR 72022
 P.O. Box 116
 Benton, AR 72018
 Ph: (501) 408-4650
 garmatengineering@gmail.com

**NEW FACILITY FOR:
 BUTLER CENTER
 CITY OF BRYANT, AR**



03-06-2023

CONTENTS:
 SITE PLAN

PROJECT NO:
 22203

DATE:
 FEB 2023

SHEET NO:

C1.0

A:\Projects\2023\Project\22203 Butler Center\1108 North Reynolds Road\Kerry Williams\GarNat\Drawings\22203_1108 N Reynolds Rd.dwg - 02.24.23