


3200 Reynolds Road, Bryant, Arkansas

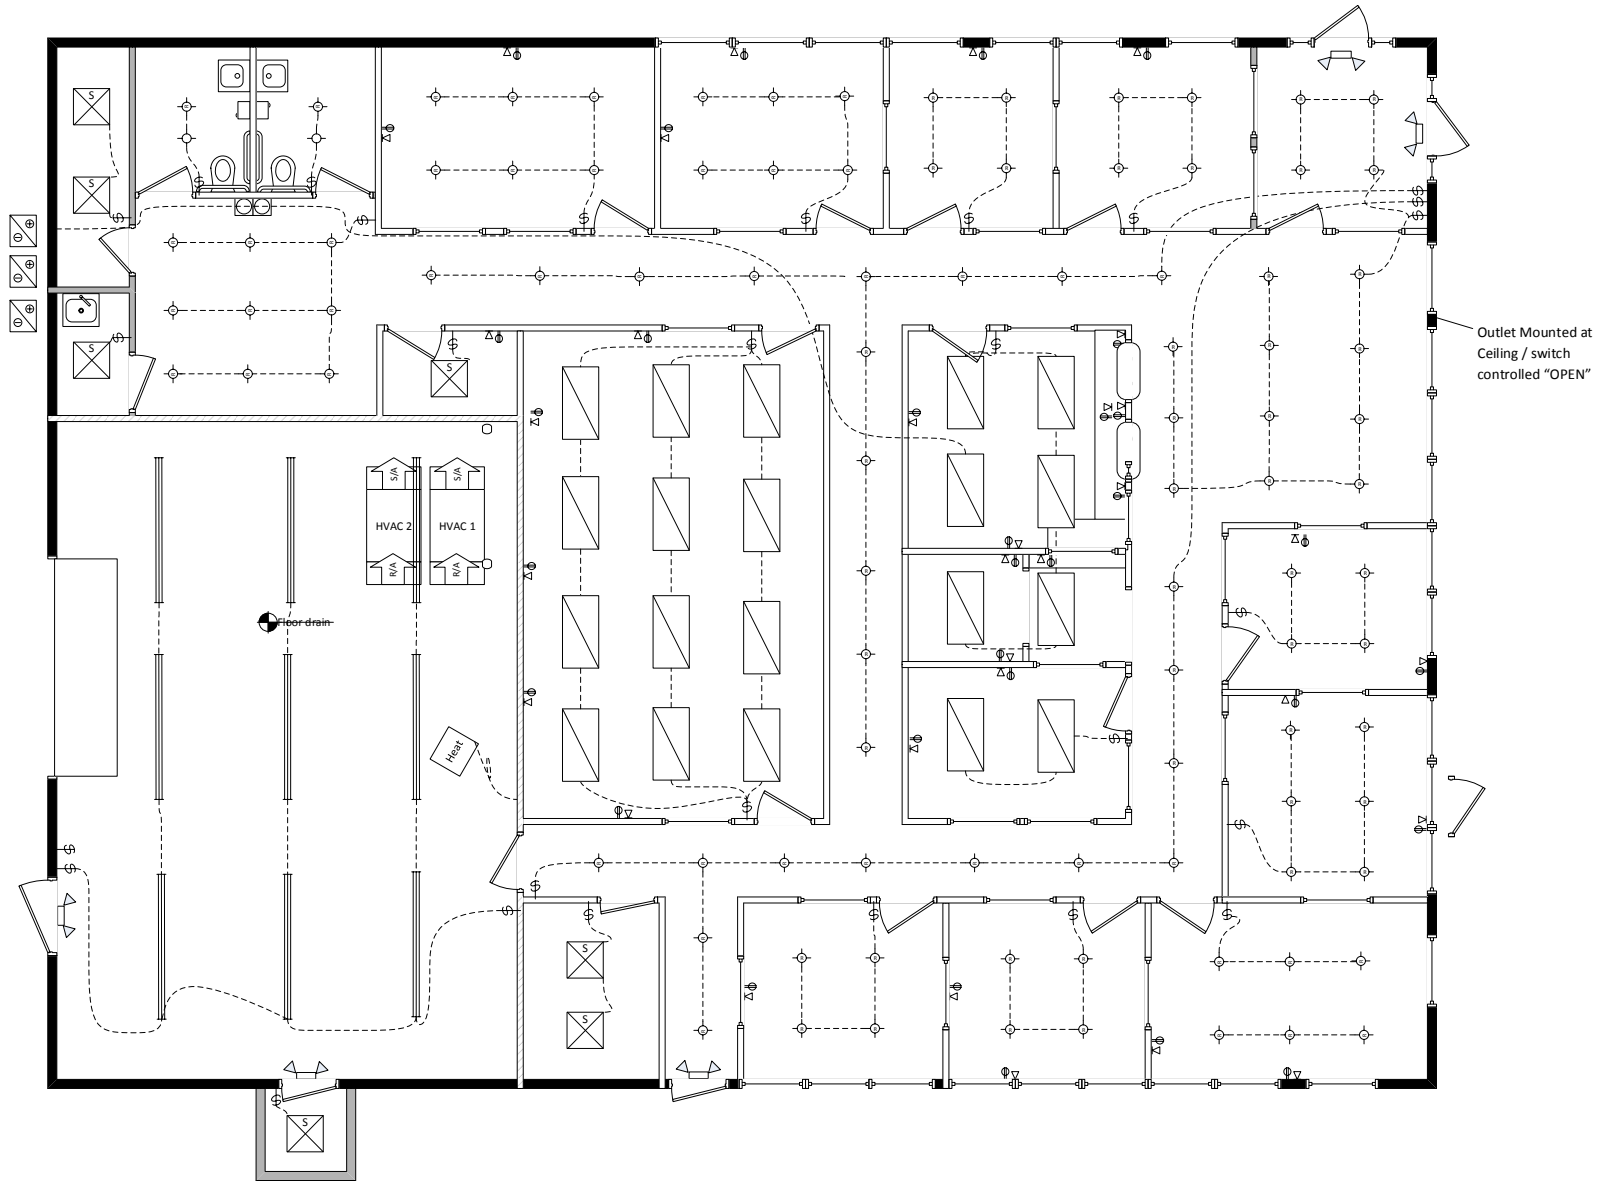

2' x 2' LED (SOFT) FLAT PANEL DROP CEILING LIGHT

SPECIFICATIONS		
WATTAGE	COLOR	LUMENS
40	3000K	4000



2' x 4' LED (SOFT) FLAT PANEL DROP CEILING LIGHT


SPECIFICATIONS		
WATTAGE	COLOR	LUMENS
50	3000K	5000



6" LED (SOFT) ROUND / CAN CEILING LIGHT

SPECIFICATIONS		
WATTAGE	COLOR	LUMENS
12	3000K	840

Use existing electric service.
This PROJECT is a remodel of an existing building.

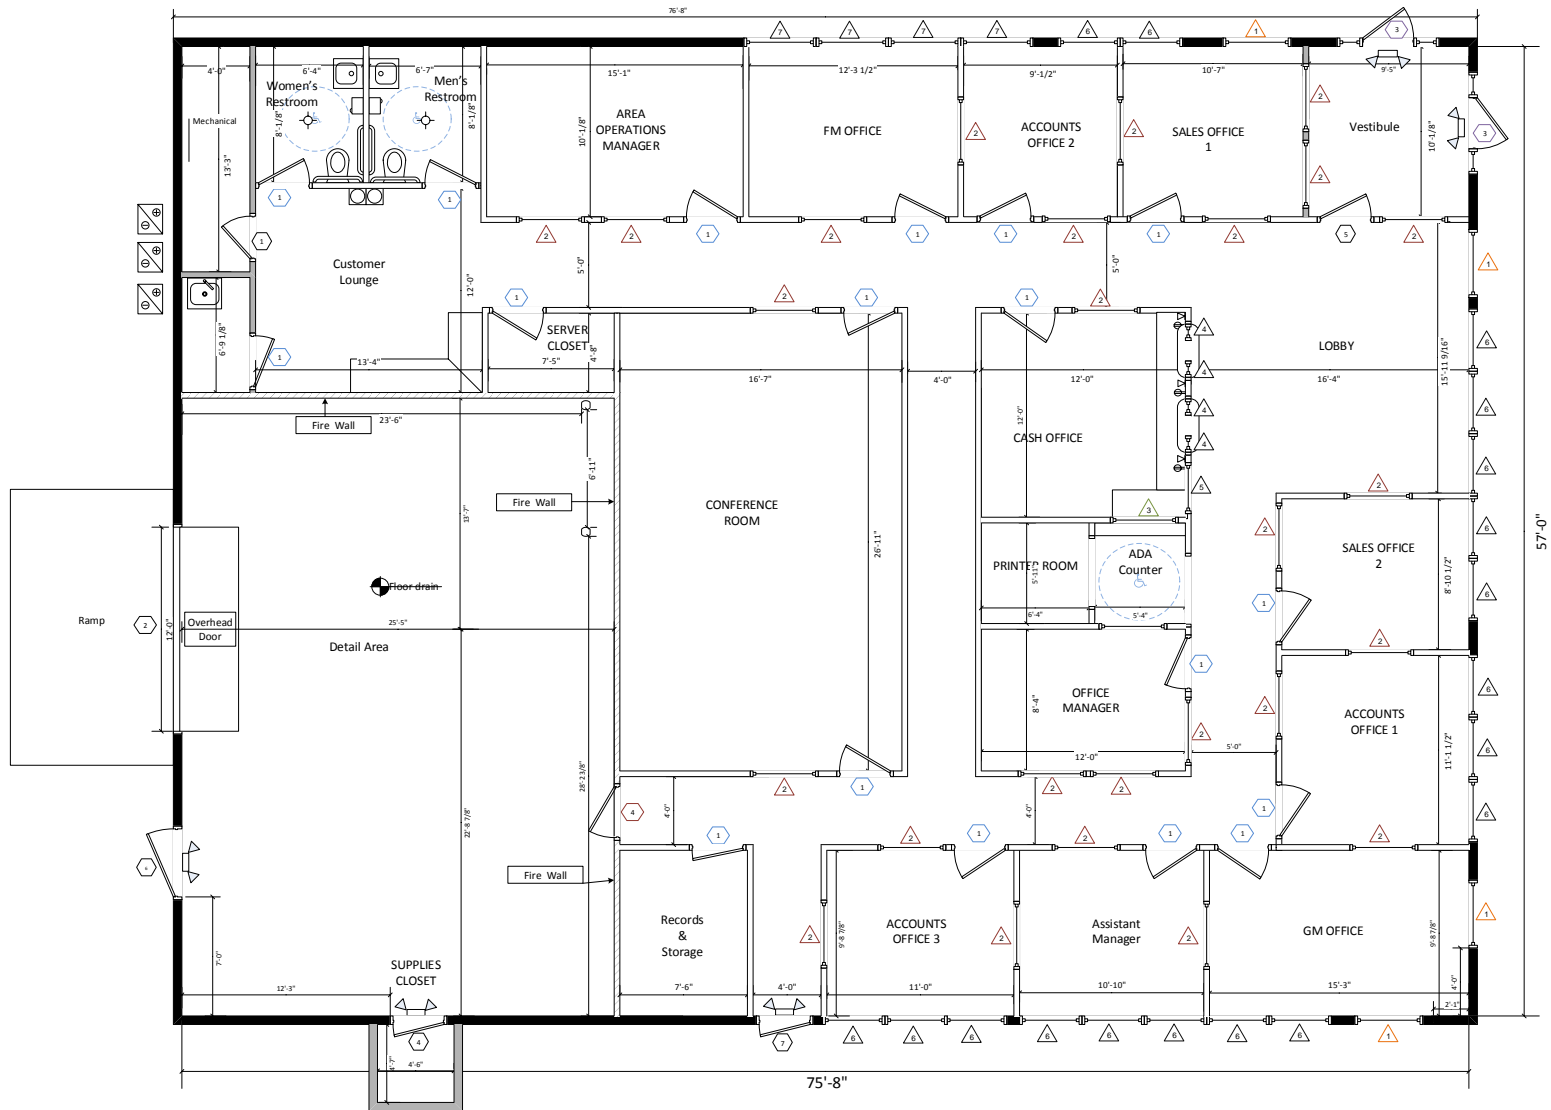

Window Schedule			
Quantity	Mark	Size (W x H)	Glass
4	△	4' x 4'	Safety Exterior (Replacements)
25	△	4' x 4'	Safety Glass, Interior
1	△	2' x 4'	Safety Glass, Interior*
4	△	1'6" x 4'	(Pass Through) Safety Glass, Int *
1	△	3' x 4'	Safety Glass, Interior
18	△	3'8" x 4'	Safety Glass Exterior (Existing)
4	△	4' x 4'	Glass Exterior (Existing)

All glass windows are tempered, chromium
 *Glass does not cover entire opening, refer to window example

- Existing Wall
- New Framing
- Fire Rated Wall



Door Schedule			
Quantity	Mark	Size	Description
19	①	3' 0"	Wood, Hollow Six Panel
1	②	10' 0"	Metal, insulated Roll Up Garage Door
2	③	6' 0"	Glass, Storefront/double satellite
2	④	3' 0"	1 HR Rated, Metal, Interior, No Window
1	⑤	3' 0"	Glass Commercial Interior
1	⑥	4' 0"	Metal, Exterior (Existing)
1	⑦	3' 0"	Metal, Exterior (Existing)

