



#2147

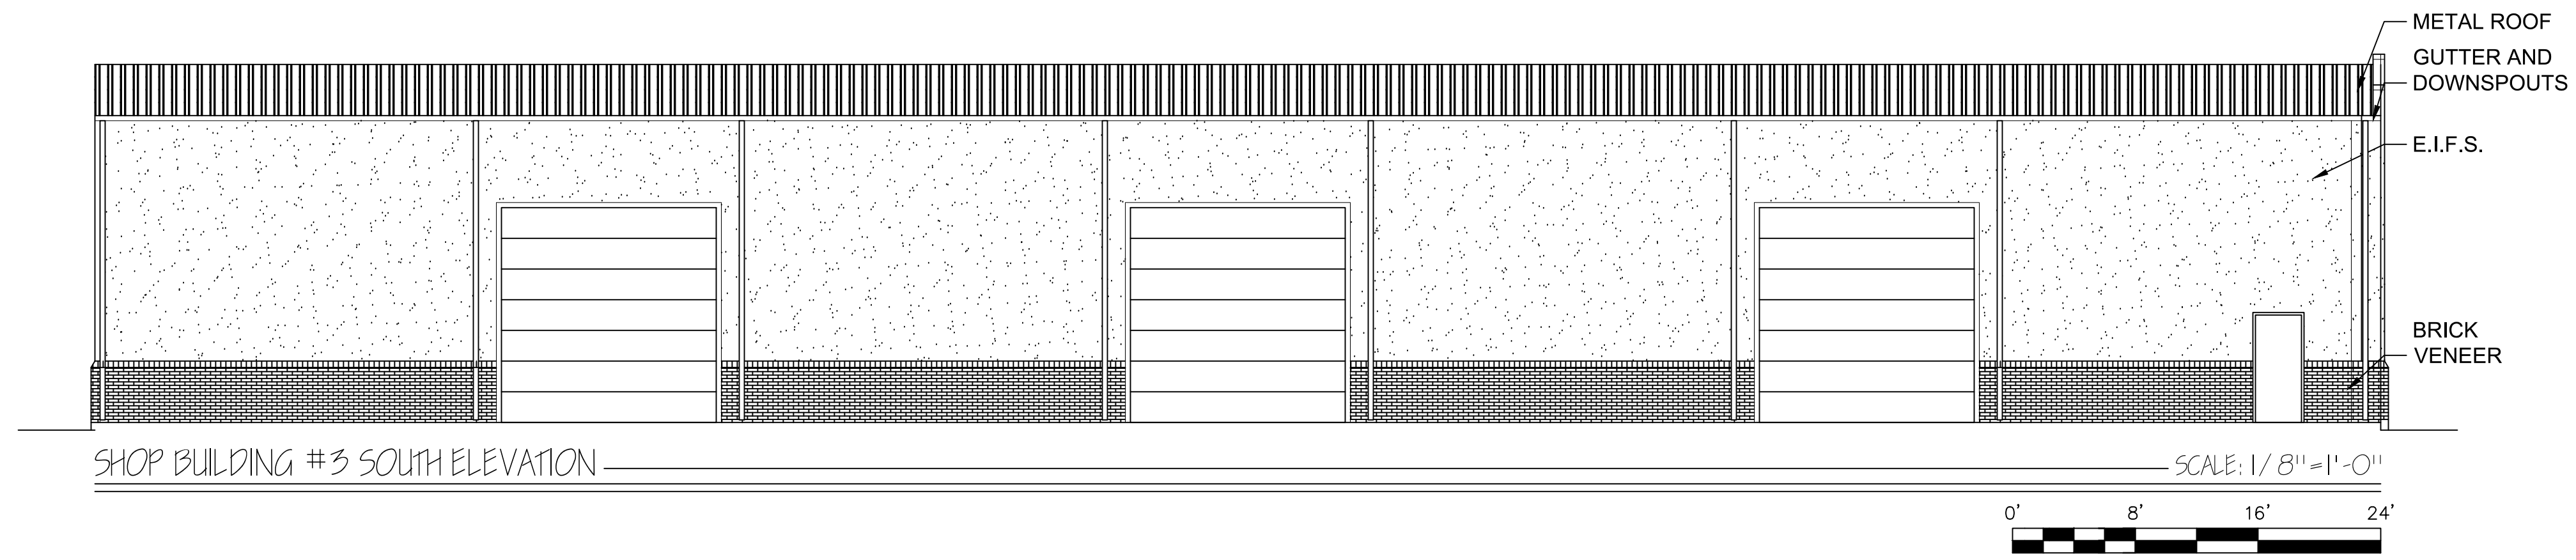

COPYRIGHT, TBA

1192 MANIS ROAD, SUITE F-8
LITTLE ROCK, ARKANSAS, 72211
(OFFICE) 501-576-3676
(FAX) 501-576-3766
thead@planning@shopbuilding.net

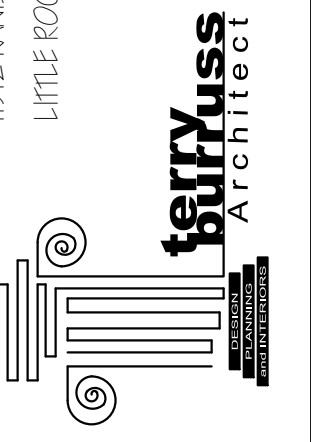

SHEET TITLE:
SHOP BUILDING #3

A NEW DEVELOPMENT FOR:
CUSTOM ADVERTISING
BRYANT ARKANSAS

PROJECT # 2267

DATE: 09/28/2022

SHEET #

A.I.O

FILE #

OF