



| TREE TYPES | TREE SPECIES | QUANTITIES | HEIGHT AT MATURITY | CALIPER |
|----------------|--------------------|------------|--------------------|------------|
| SHRUBS | DWARF YALPON HOLLY | 55 | 3'-5' | Wide 3'-6" |
| EVERGREEN TREE | TAYLOR JUNIPER | 85 | 15' | >2" |

| LANDSCAPE LEGEND | | | | |
|---------------------------|---|---------------------|---------------|--|
| COMMON NAME: | BOTANICAL NAME: | HEIGHT AT MATURITY: | QTY: | |
| SHRUBS | GLOSSY ABELIA/ ABELIA X GRANDIFLORA | 6'-0" | REFER TO PLAN | |
| EVERGREEN TREES | CHOOSE FROM LIST OF SPECIES INCLUDED IN THE CITY OF BRYANT LANDSCAPING CODE | | | |
| SOD (INCLUDES MULCH BEDS) | BERMUDA | | | |

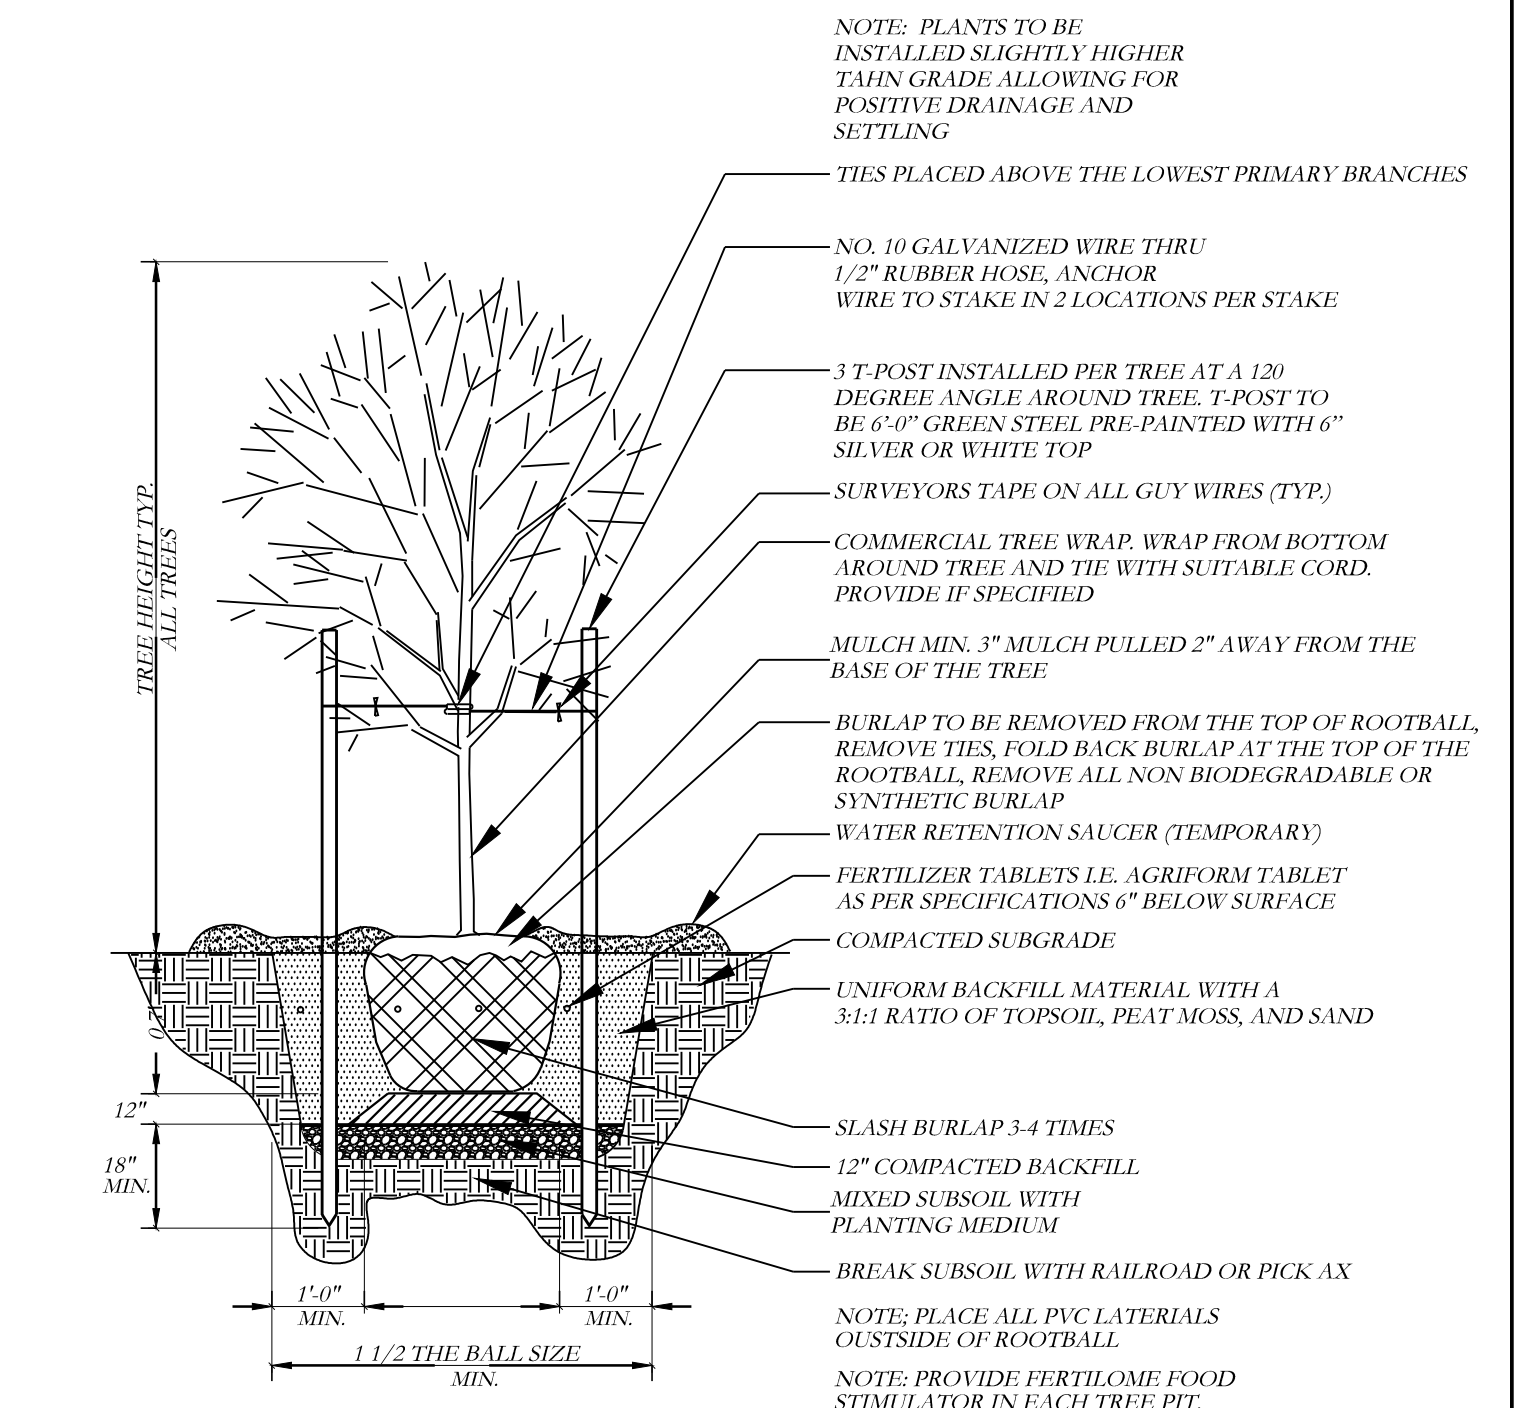

1 TREE PLANTING DETAIL
No. SCALE

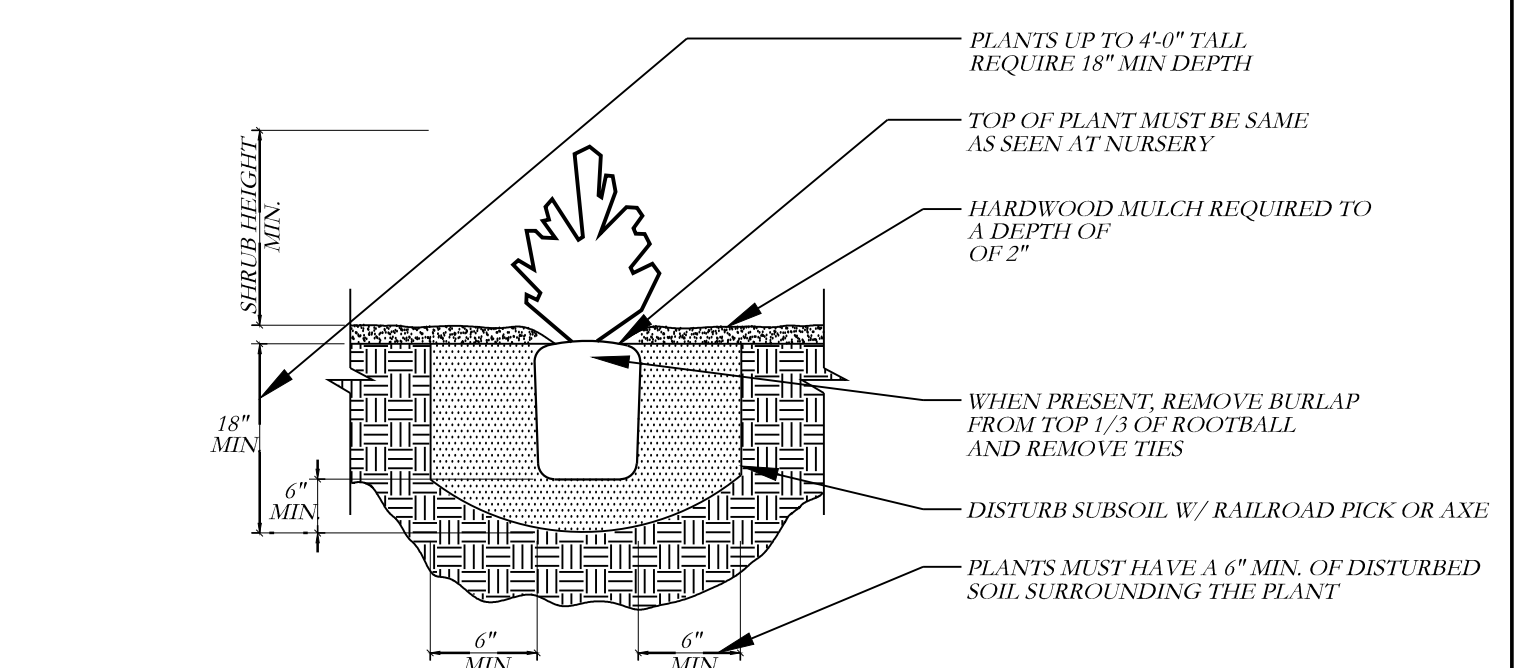

2 SHRUB PLANTING DETAIL
NTS

GENERAL NOTES
QUANTITIES SHOWN ARE FOR CONVENIENCE ONLY. CONTRACTOR SHALL BE RESPONSIBLE FOR MAKING THEIR OWN COUNT.

ALL SHRUBS AND TREES SHALL RECEIVE PLANTING BACKFILL OF 2/3 TOPSOIL AND 1/3 COMPOST BY VOLUME AND 2 LBS OF 14-14-14 TIMED-RELEASE FERTILIZER PER CUBIC YARD OF BACKFILL.

ALL BEDS INSIDE LAWN AREAS TO BE EDGED WITH 4" PAINTED STEEL EDGING.

TOPSOIL SHALL BE ADDED AS NEEDED TO CREATE A SMOOTH FINISH GRADE ON PLANTING AND SODDED AREAS.

ALL TREES AND SHRUBS SHALL BE THOROUGHLY WATERED IMMEDIATELY AFTER PLANTING.

ALL NON-PAVED AREAS NOT SHOWN AS PLANTING BEDS SHALL BE SODDED WITH SOLID TIFWAY 419 BERMUDA SOD. CONTRACTOR SHALL CALCULATE ALL SODDED AREAS.

NO TREES MAY BE PLANTED WITHIN 5' OF PUBLIC UTILITIES. MAINTAIN 5' SEPARATION BETWEEN TREES AND ANY EXISTING / PROPOSED UTILITY MAINS.

MAINTENANCE OF LANDSCAPING
THE OWNER, TENANT, OR AGENT, IF ANY SHALL BE RESPONSIBLE FOR PROVIDING, PROTECTING AND MAINTAINING ALL LANDSCAPING IN HEALTHY GROWING CONDITIONS, REPLACING IT WHEN NECESSARY TO ENSURE CONTINUOUS CONFORMANCE WITH THESE GUIDELINES AND KEEPING IT FREE FROM REFUSE AND DEBRIS. MAINTENANCE SHALL INCLUDE THE REPLACEMENT OF ALL DEAD PLANT MATERIAL WITHIN THE GUARANTEED CONTRACT PERIOD.

| | | | |
|--|------------|--|------------------|
| HOPE CONSULTING ENGINEERS - SURVEYORS | | 129 N. Main Street, Benton, Arkansas 72015 PH. (501)315-2626 FAX (501) 315-0024 www.hopeconsulting.com | |
| FOR USE AND BENEFIT OF: | | | |
| FINLEY & COMPANY | | | |
| PLANNED UNIT DEVELOPMENT (PUD) LANDSCAPE PLAN HILL VALLEY ESTATES | | | |
| A SUBDIVISION IN THE CITY OF BRYANT, SALINE COUNTY, ARKANSAS. | | | |
| DATE: | 05/22/2024 | C.A.D. BY: | BJOHNSON |
| REVISED: | | CHECKED BY: | |
| SHEET: | | SCALE: | 1" = 60' |
| 500 | 01S | 14W | 0 14 110 62 1762 |

