
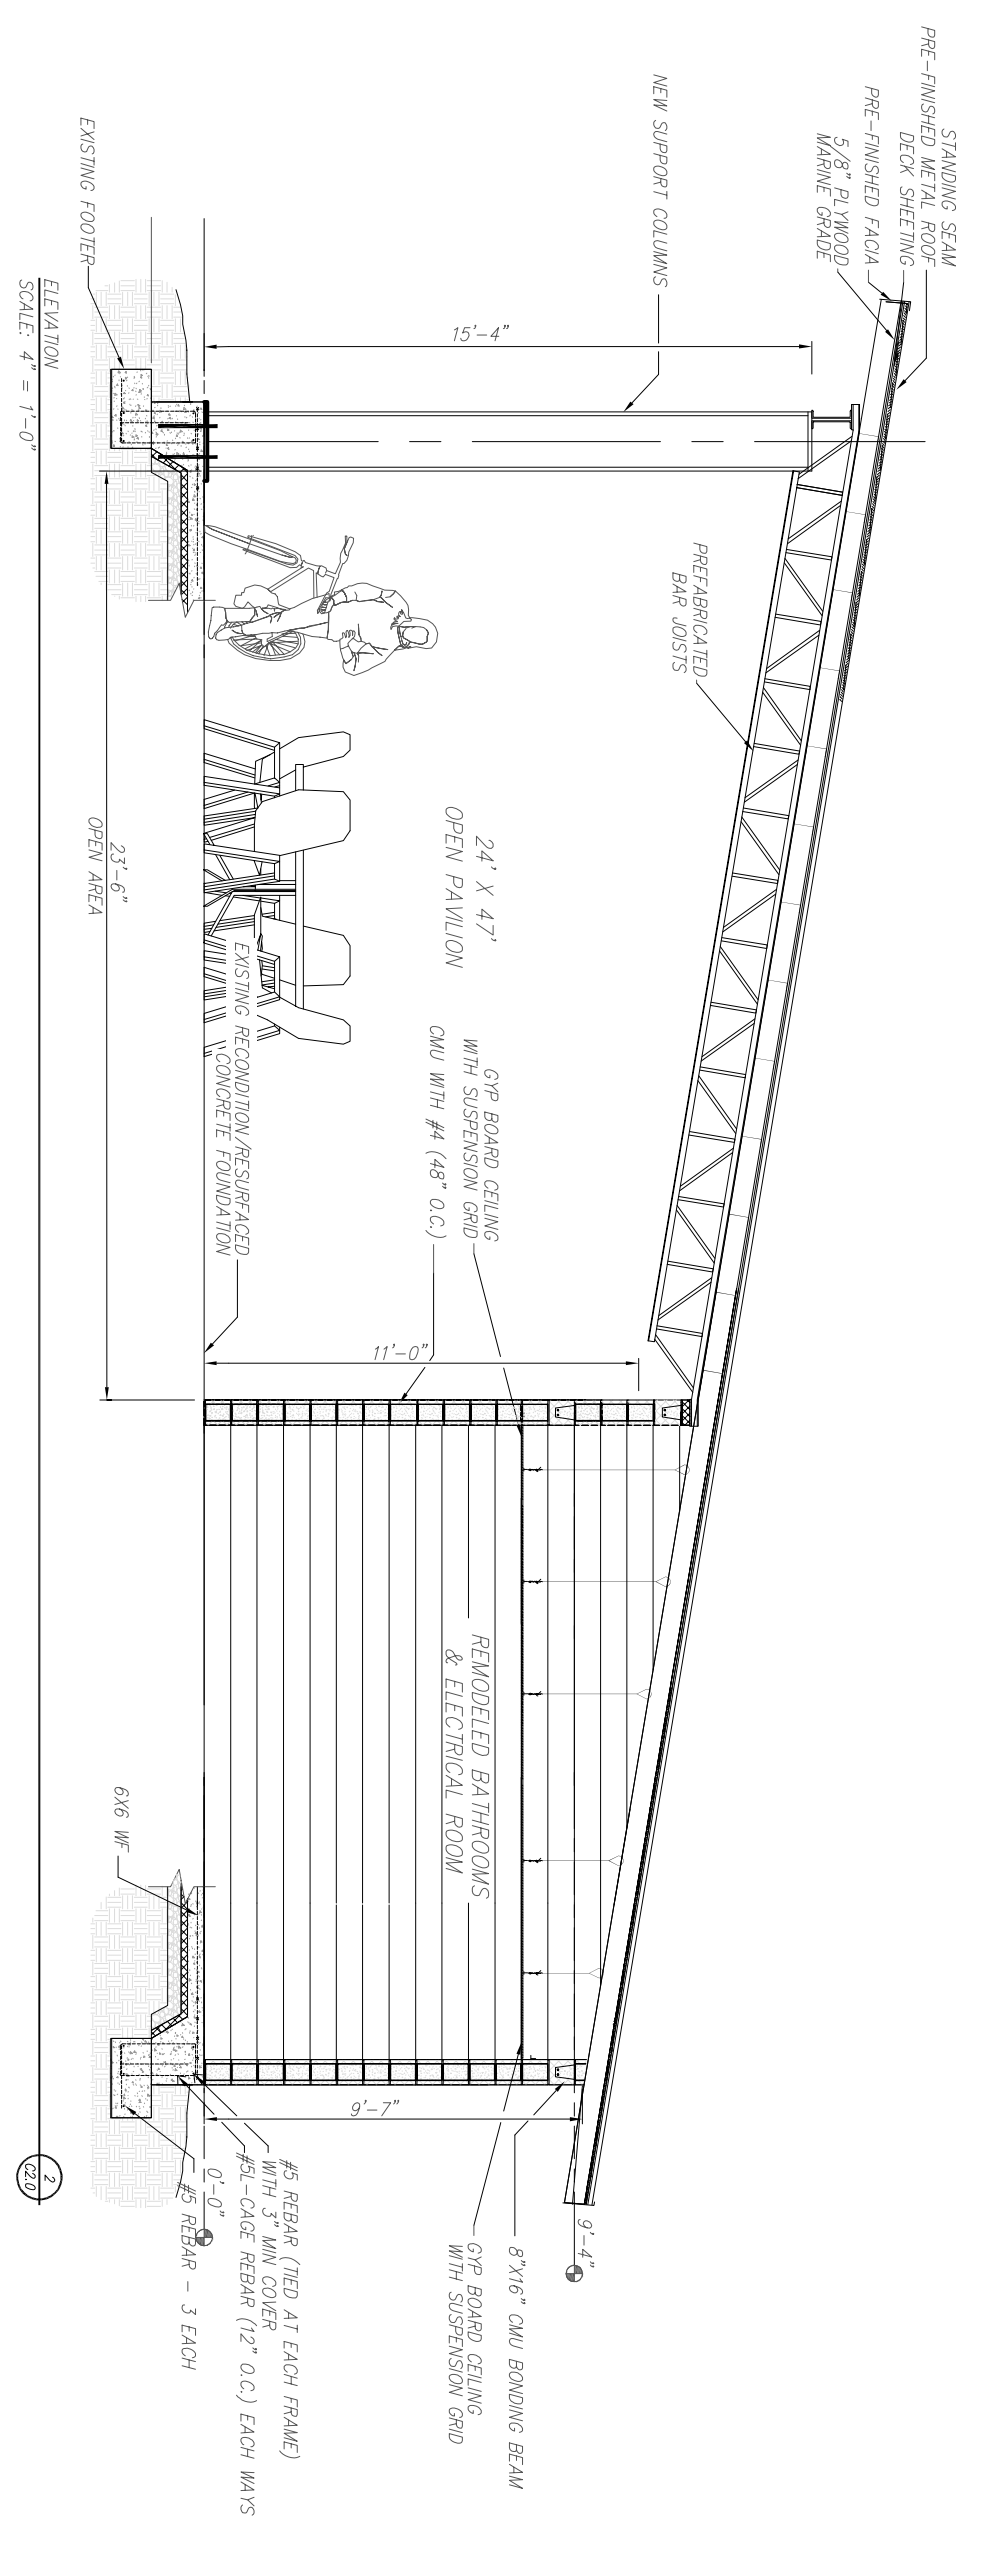


NORTH

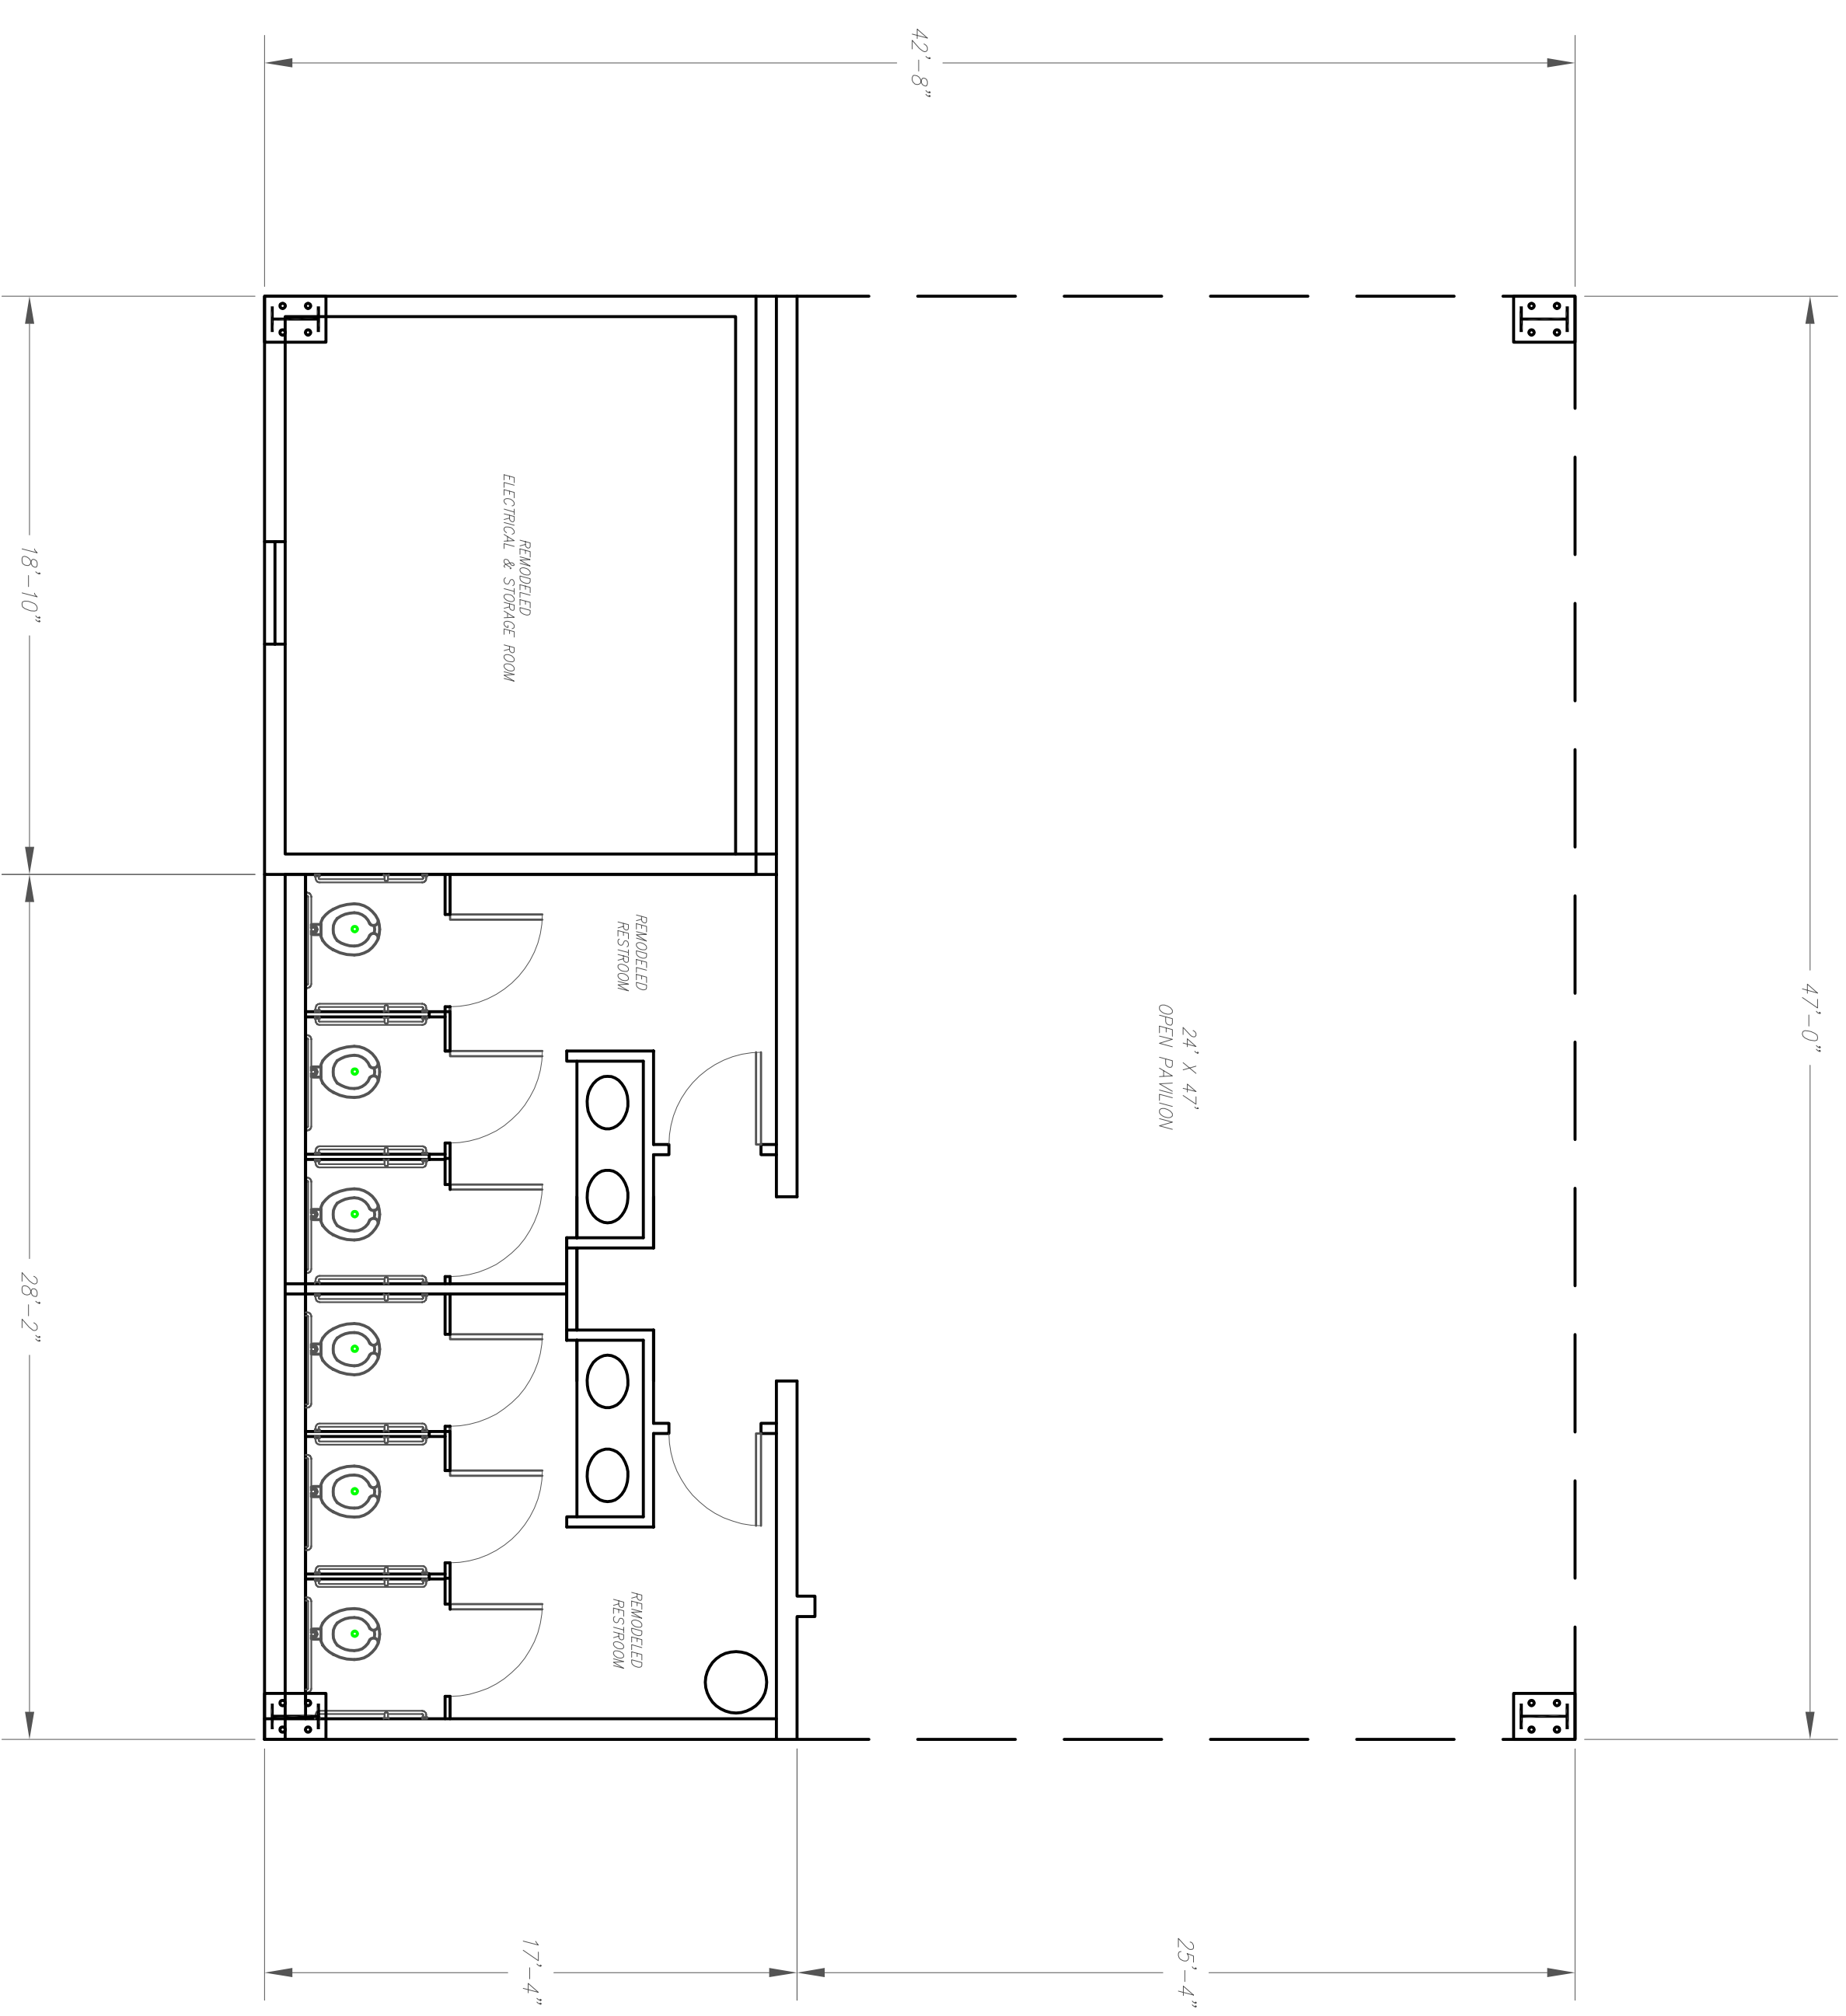

XXX##XXX.DWG

A

B

C

D

1

2

3

4

5

6

7

8

APPROVED BY:

DESIGNED BY:

REV DESCRIPTION

BY

DATE

SCALE:

LOCATION:

DWG. TITLE:

REVISION NO./DATE:

TITLE	SIGNATURE	DATE
TITLE	SIGNATURE	DATE
TITLE	SIGNATURE	DATE


XYZ	XYZ	XYZ
A	MOVED X	JSD

0'	5'	10'
----	----	-----

01/01/17

GRAPHIC SCALE

ALCOA 40 PARK
1180 SHOBE ROAD
BRYANT, ARKANSAS
72022

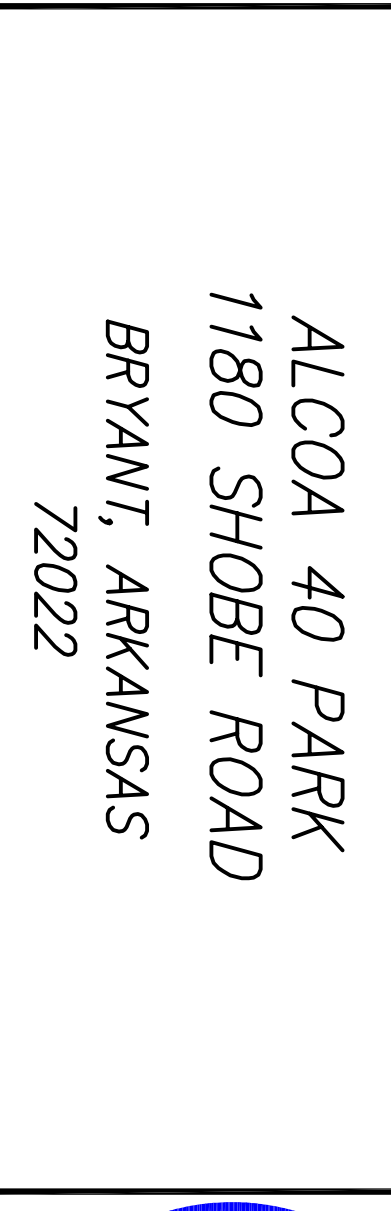

ALCOA 40 PARK
REMODELED STRUCTURE
GENERAL ARRANGEMENT
PLAN VIEW & DETAILS
OPTION 2

A - 11/15/19

SHEET NO.: C2.2
