



ARKANSAS > Bryant

- ☒ Exterior Vinyl
- ☒ Exterior Fabricated Signage
- ☐ Interior Graphics
- ☐ Interior way finding & Identification

Location: **1800 N Reynolds Rd**
Suite 4
Bryant, AR 72022

CLIENT

D1 - Bryant
1800 N Reynolds Rd
Suite 4
Bryant, AR 72022

PRESENTATION

Exterior Signage

CREATED

11-20-2024

REVISED

12-13-2024

DRAWINGS:

Kevin K.

VERSION

3




**National
BRANDING**

SIGN PROGRAMS & ROLLOUTS

888-637-7111

FORMALLY GEISLER SIGN

Sign #1 - Door Vinyl
SOUTHWEST ELEVATION

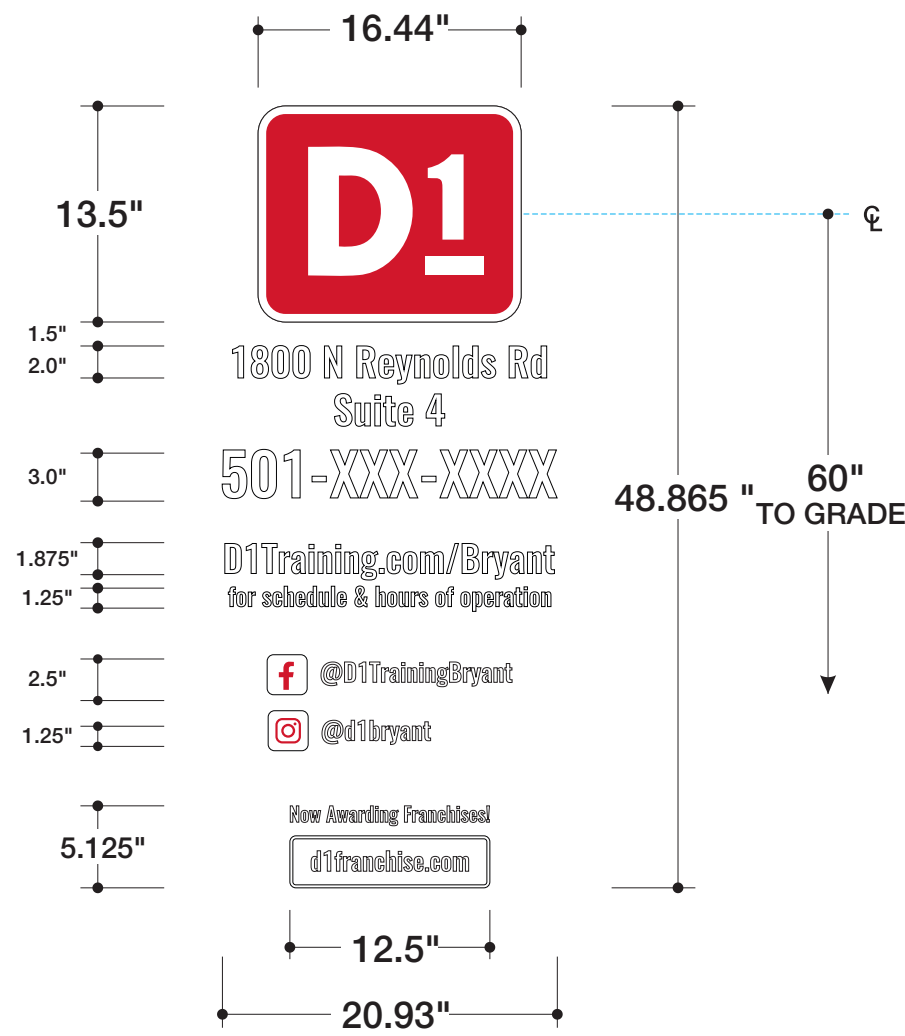


SCALE: 1"=1'

REMOVE EXISTING VINYL



Existing

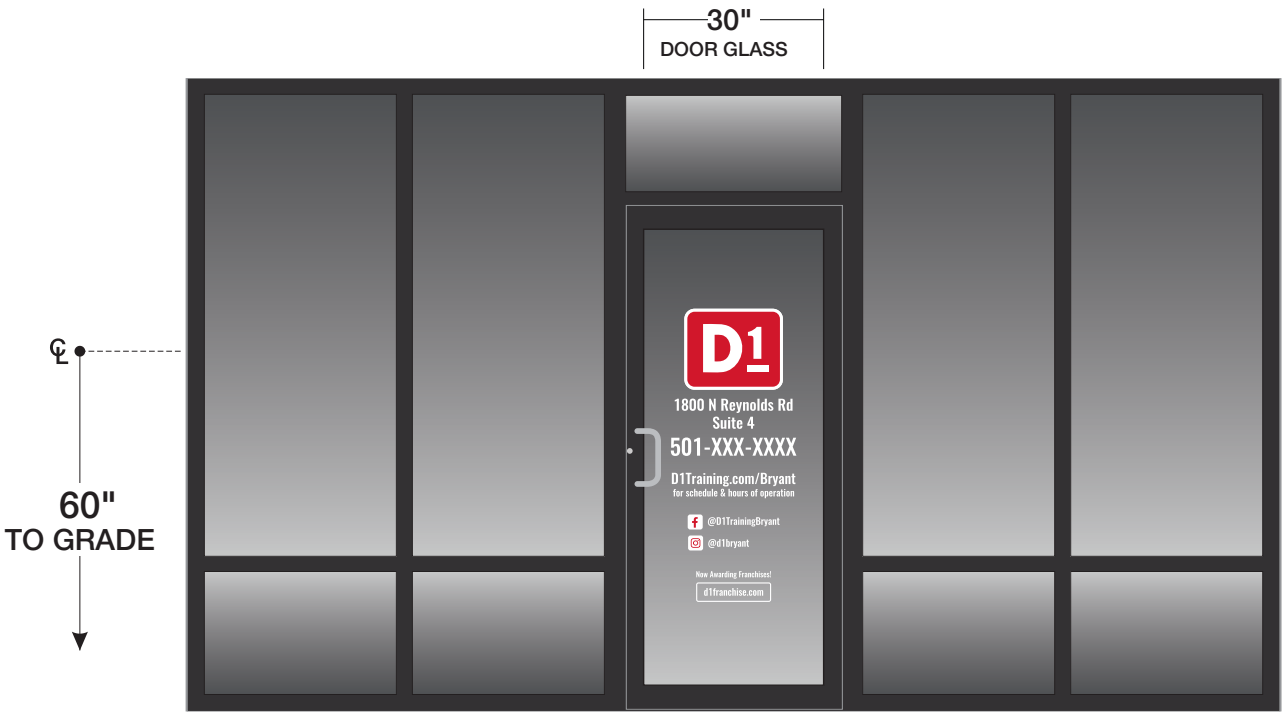

Proposed

SCALE: 3/8" = 1'



CLIENT

D1 - Bryant
1800 N Reynolds Rd
Suite 4
Bryant, AR 72022

PRESENTATION

Exterior Signage

CREATED

11-20-2024

REVISED

12-13-2024

SPECS

D1 Logo

Avery HP750 | SC950
#440 Red Vinyl

Text

Premium White Vinyl

Typestyle:

Oswald, Medium

Mounting:

First Surface Application

QTY: (1)

DRAWINGS:

Kevin K.

VERSION

3



**National
BRANDING**


SIGN PROGRAMS & ROLLOUTS

888-637-7111

FORMALLY GEISLER SIGN

Sign #2 - Window Graphics
SOUTHWEST ELEVATION


CUSTOM 6" SIZE

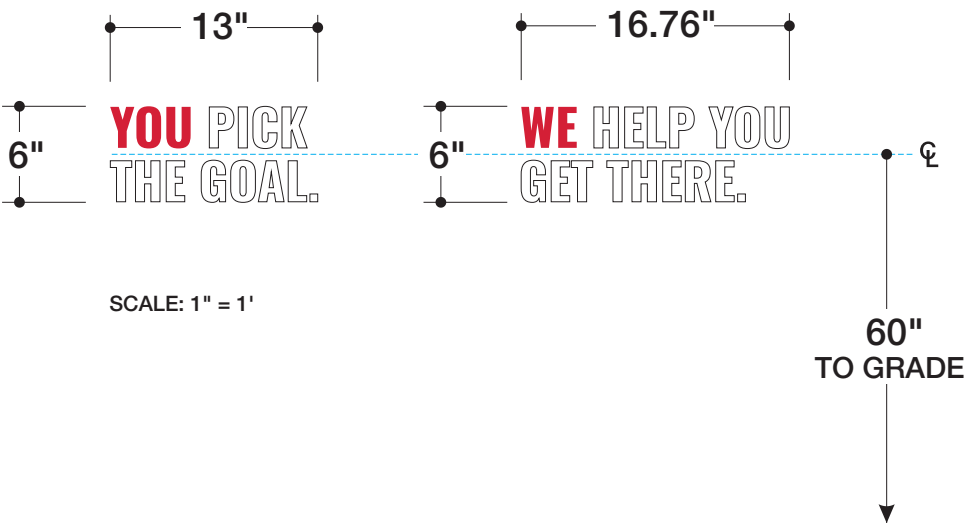

REMOVE EXISTING VINYL



Existing

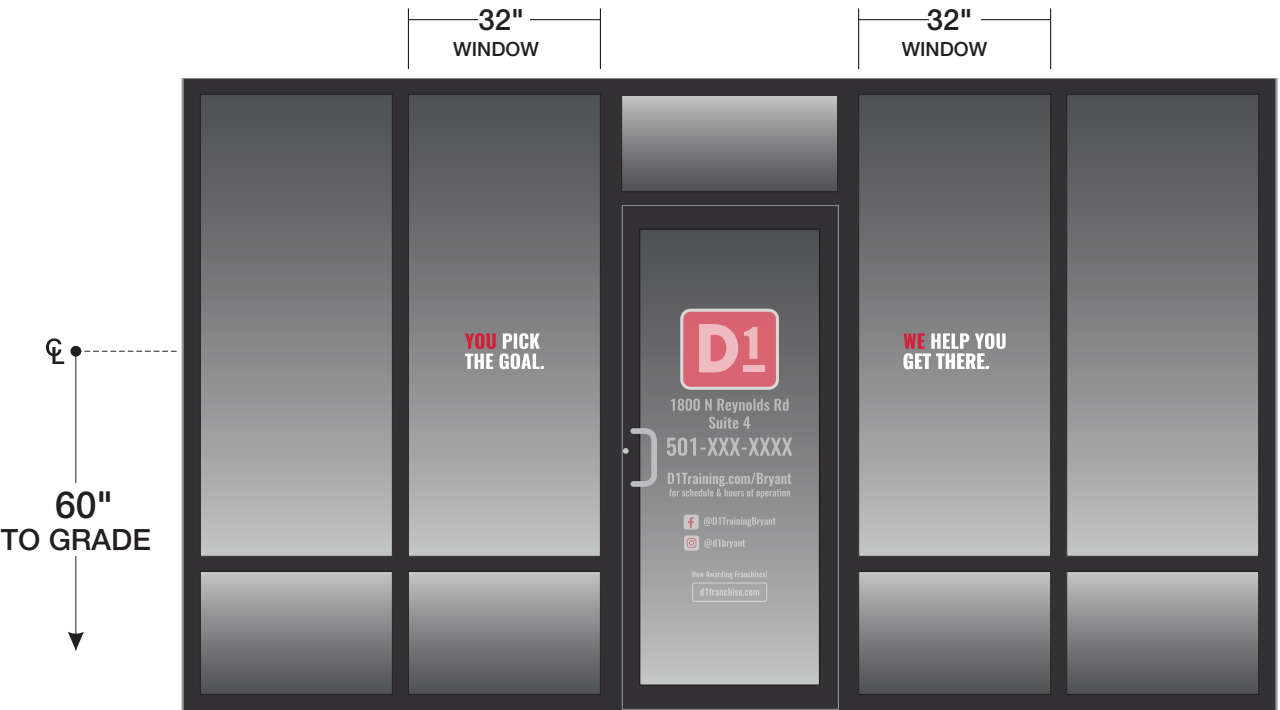

Proposed

SCALE: 3/8" = 1'



CLIENT

D1 - Bryant
1800 N Reynolds Rd
Suite 4
Bryant, AR 72022

PRESENTATION

Exterior Signage

CREATED

11-20-2024

REVISED

12-13-2024

SPECS

Text

Avery HP750 | SC950
#440 Red Vinyl

Premium White Vinyl

Typestyle:
Oswald, Medium

Mounting:
First Surface Application

QTY: (1)
Set of 2

DRAWINGS:
Kevin K.

VERSION
3





National
BRANDING

SIGN PROGRAMS & ROLLOUTS

888-637-7111

FORMALLY GEISLER SIGN

Sign #3 - Illuminated Channel Letters - Raceway Mounted
SOTUHWEST ELEVATION

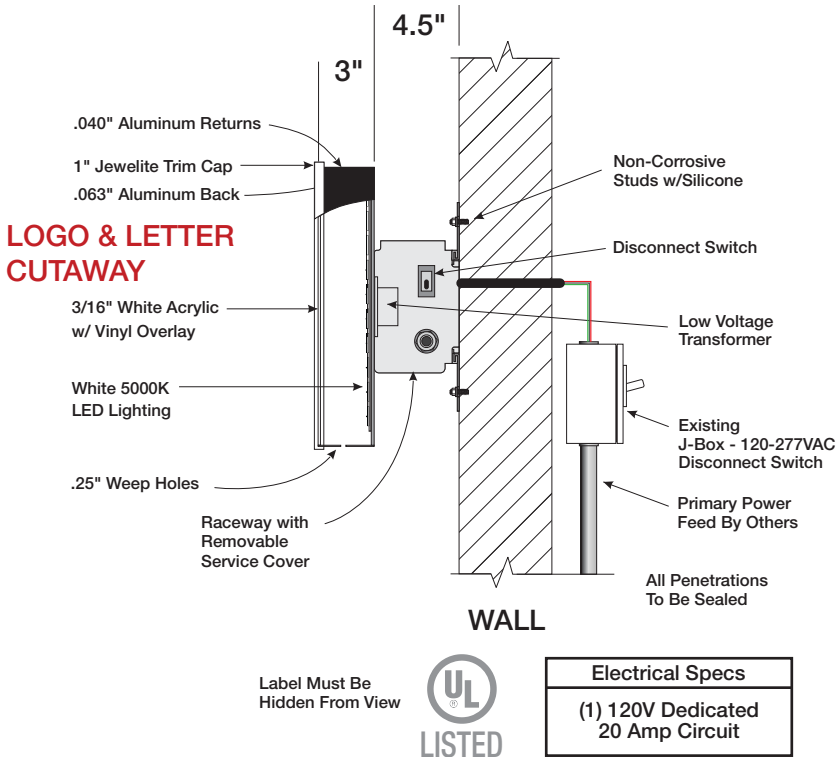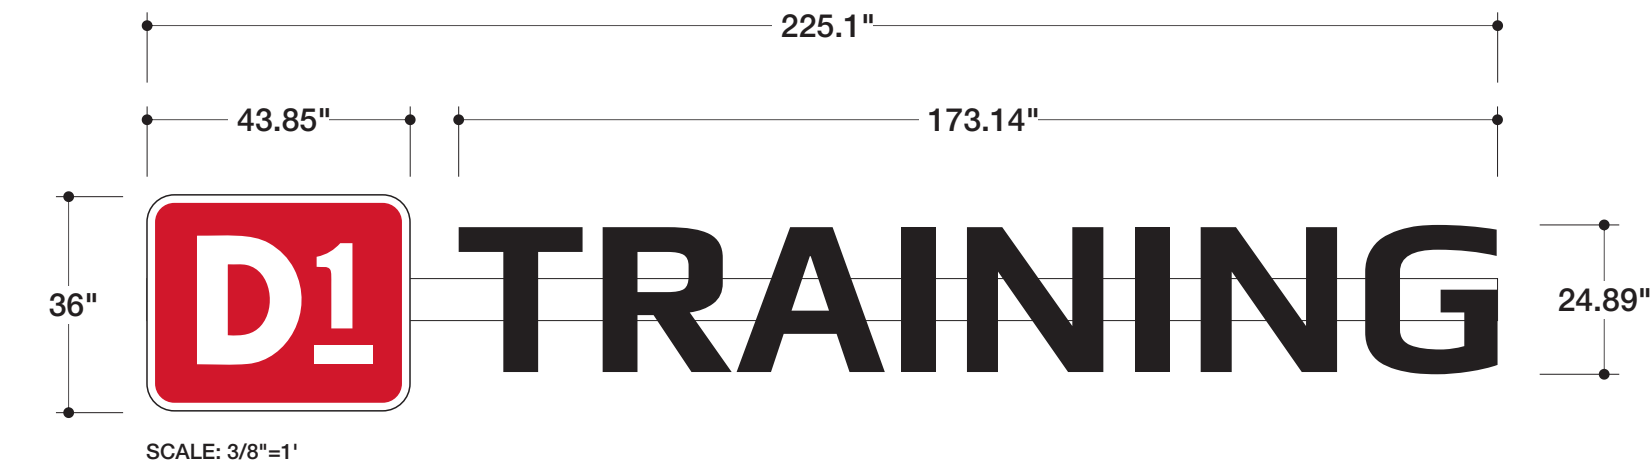

SF: 56.27	36	RW1 7" X 113"		RW2 7" X 113"	
		RACEWAY COLOR: SW 9542 Natural White			
MAX SF: 77.00		D1-T-IL-36			



CLIENT
D1 - Bryant
1800 N Reynolds Rd
Suite 4
Bryant, AR 72022

PRESENTATION
Exterior Signage

CREATED
11-20-2024

REVISED
12-13-2024

- SPECS
- D1 Logo
- 3"(d) Aluminum Channel Letters
 - 1" Black Jewelite
 - 3" Black Returns
 - White Acrylic
 - Avery UC900-440-T Red Vinyl - Reverse Weeded

- Training
- 3"(d) Aluminum Channel Letters
 - 1" Black Jewelite
 - 3" Black Returns
 - White Acrylic
 - 3M 3635-222 Black Perforated Film

Mounting:
Studs & Silicone


QTY: (1)

DRAWINGS: Kevin K. VERSION 3

National Branding
SIGN PROGRAMS & ROLLOUTS
888-637-7111
FORMALLY GEISLER SIGN



Existing

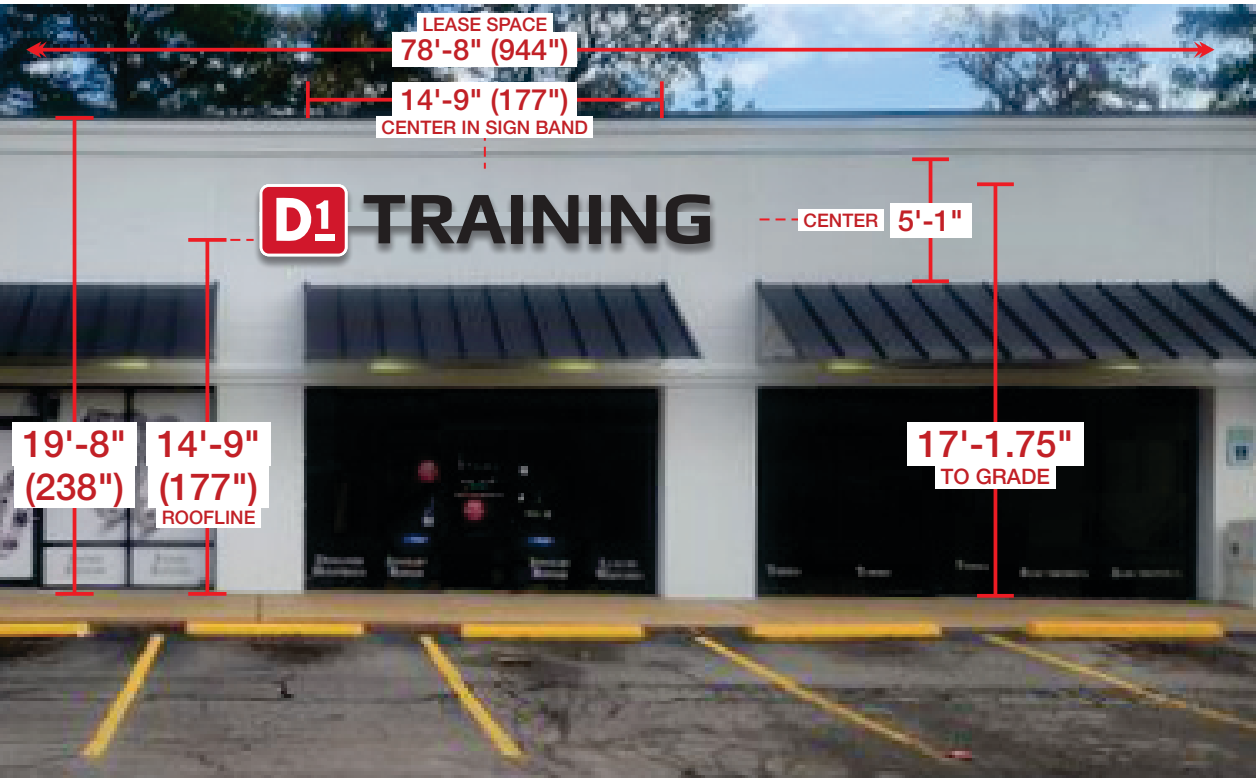


Proposed

SCALE: 1/8"=1'

Site Map -
1800 N Reynolds Rd
Suite 4
Bryant, AR 72022

- Sign #1
Door Vinyl
Main Entrance
- Sign #2
Window
Graphics
- Sign #3
Illuminated
Channel Letters

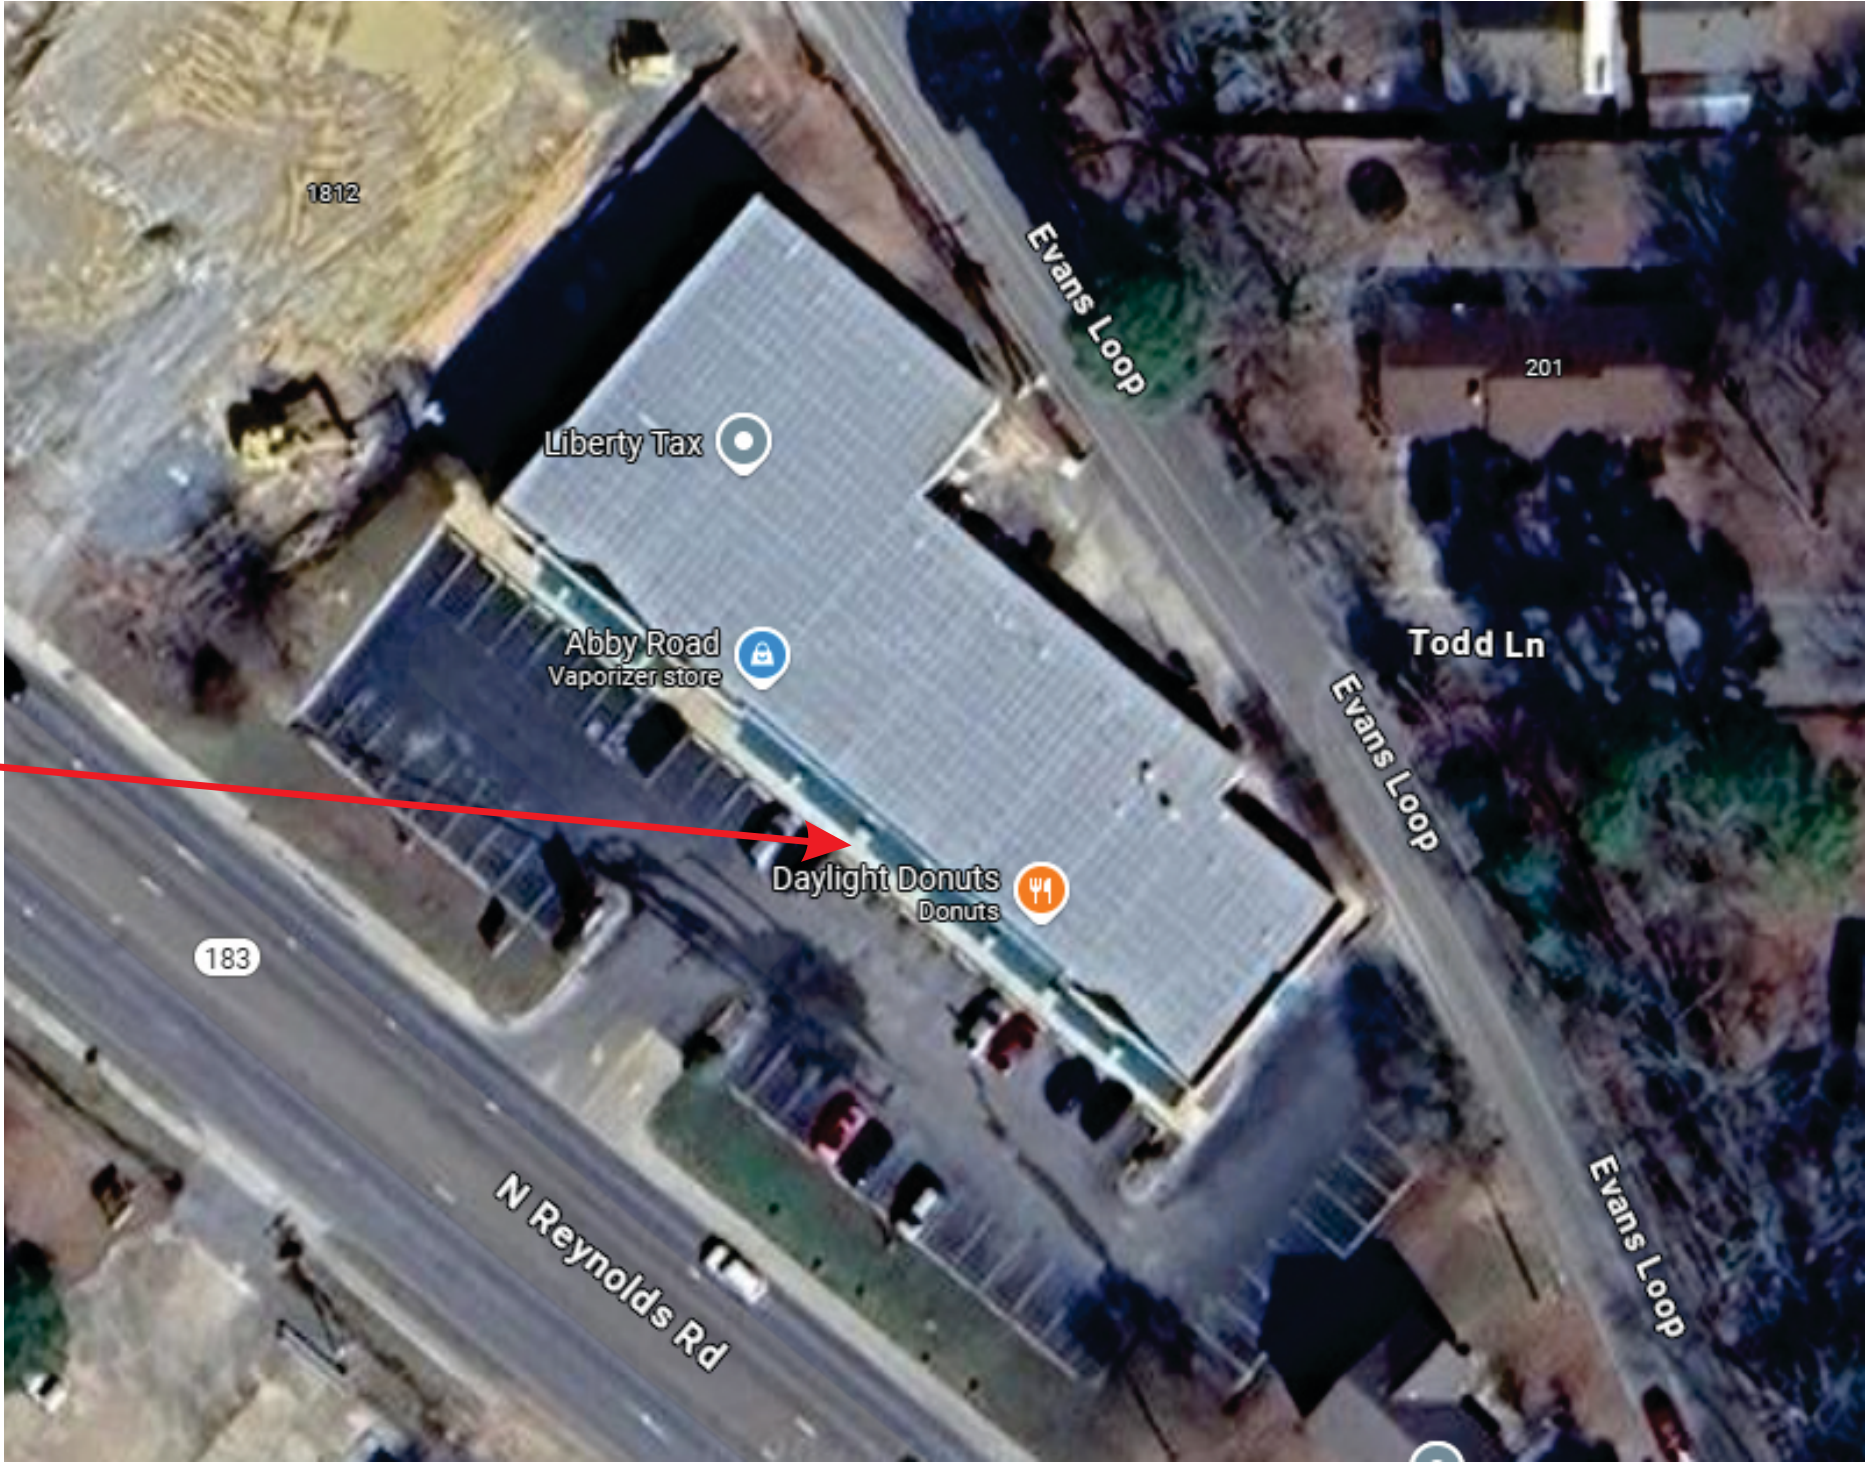


CLIENT
D1 - Bryant
1800 N Reynolds Rd
Suite 4
Bryant, AR 72022

PRESENTATION
Exterior Signage

CREATED
11-20-2024

REVISED
12-13-2024

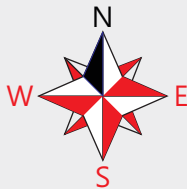

DRAWINGS: Kevin K. VERSION 3



SIGN PROGRAMS & ROLLOUTS

888-637-7111

FORMALLY GEISLER SIGN