

**NORTH ELEVATION - STOREFRONT**

Scale: 1/8" = 1'-0"

EXISTING CONDITIONS



2 Sq. ft. per linear ft. of storefront width

DATE	REVISIONS	NAME
-2022	X	X KD

AUTHORIZATION	
CLIENT	DATE
ACCOUNT EXECUTIVE	DATE
LANDLORD	DATE
ALL CHANGES MUST BE INITIALED BY CLIENT AND ACCOUNT EXECUTIVE ON FINAL APPROVED PRINT.	


This drawing is the exclusive property of Accent Graphics, Inc. and is the result of the original work of its employees. The plans are provided to your company for the sole purpose of considering the purchase of a sign manufactured by Accent Graphics, Inc. based on these plans OR the purchase of the plans and design concepts contained therein for manufacture elsewhere. Distribution or exhibition of the plans to anyone outside of your company or the use of the plans by others to manufacture or design a similar sign as displayed in the plans is expressly forbidden. In the event that such exhibition occurs, Accent Graphics will expect payment of a minimum \$2000 design fee in recompense for the time and effort entailed to produce the plans.

CLIENT SHERWIN WILLIAMS STORE # \_\_\_\_\_  
 INSTALLATION ADDRESS \_\_\_\_\_  
4000 Hwy 5 N #1, Bryant, AR 72022  
 DESIGNER KD ACCOUNT EXECUTIVE DM  
 DATE 12-16-2024 SHEET 2 OF 3 DESIGN # 241366-01  
 Gerber FILE = \_\_\_\_\_  
 Corel FILE = \_\_\_\_\_

**accent  graphics**  
**COMPLETE SIGN SERVICE & FABRICATION**  
 523 E. ROCK ISLAND TOLL FREE (800) 810-3044  
 GRAND PRAIRIE, TX 75050 METRO (972) 399-0333  
 EMAIL FAX (972) 986-4456  
 WEBSITE www.accentgraphicsinc.com FAX (800) 810-3045

**WALL & GROUND SIGN SCHEDULE**

ID	DESCRIPTION	QTY	SQ FT
A	CH. LTRS. ON BACKER	1	107.9

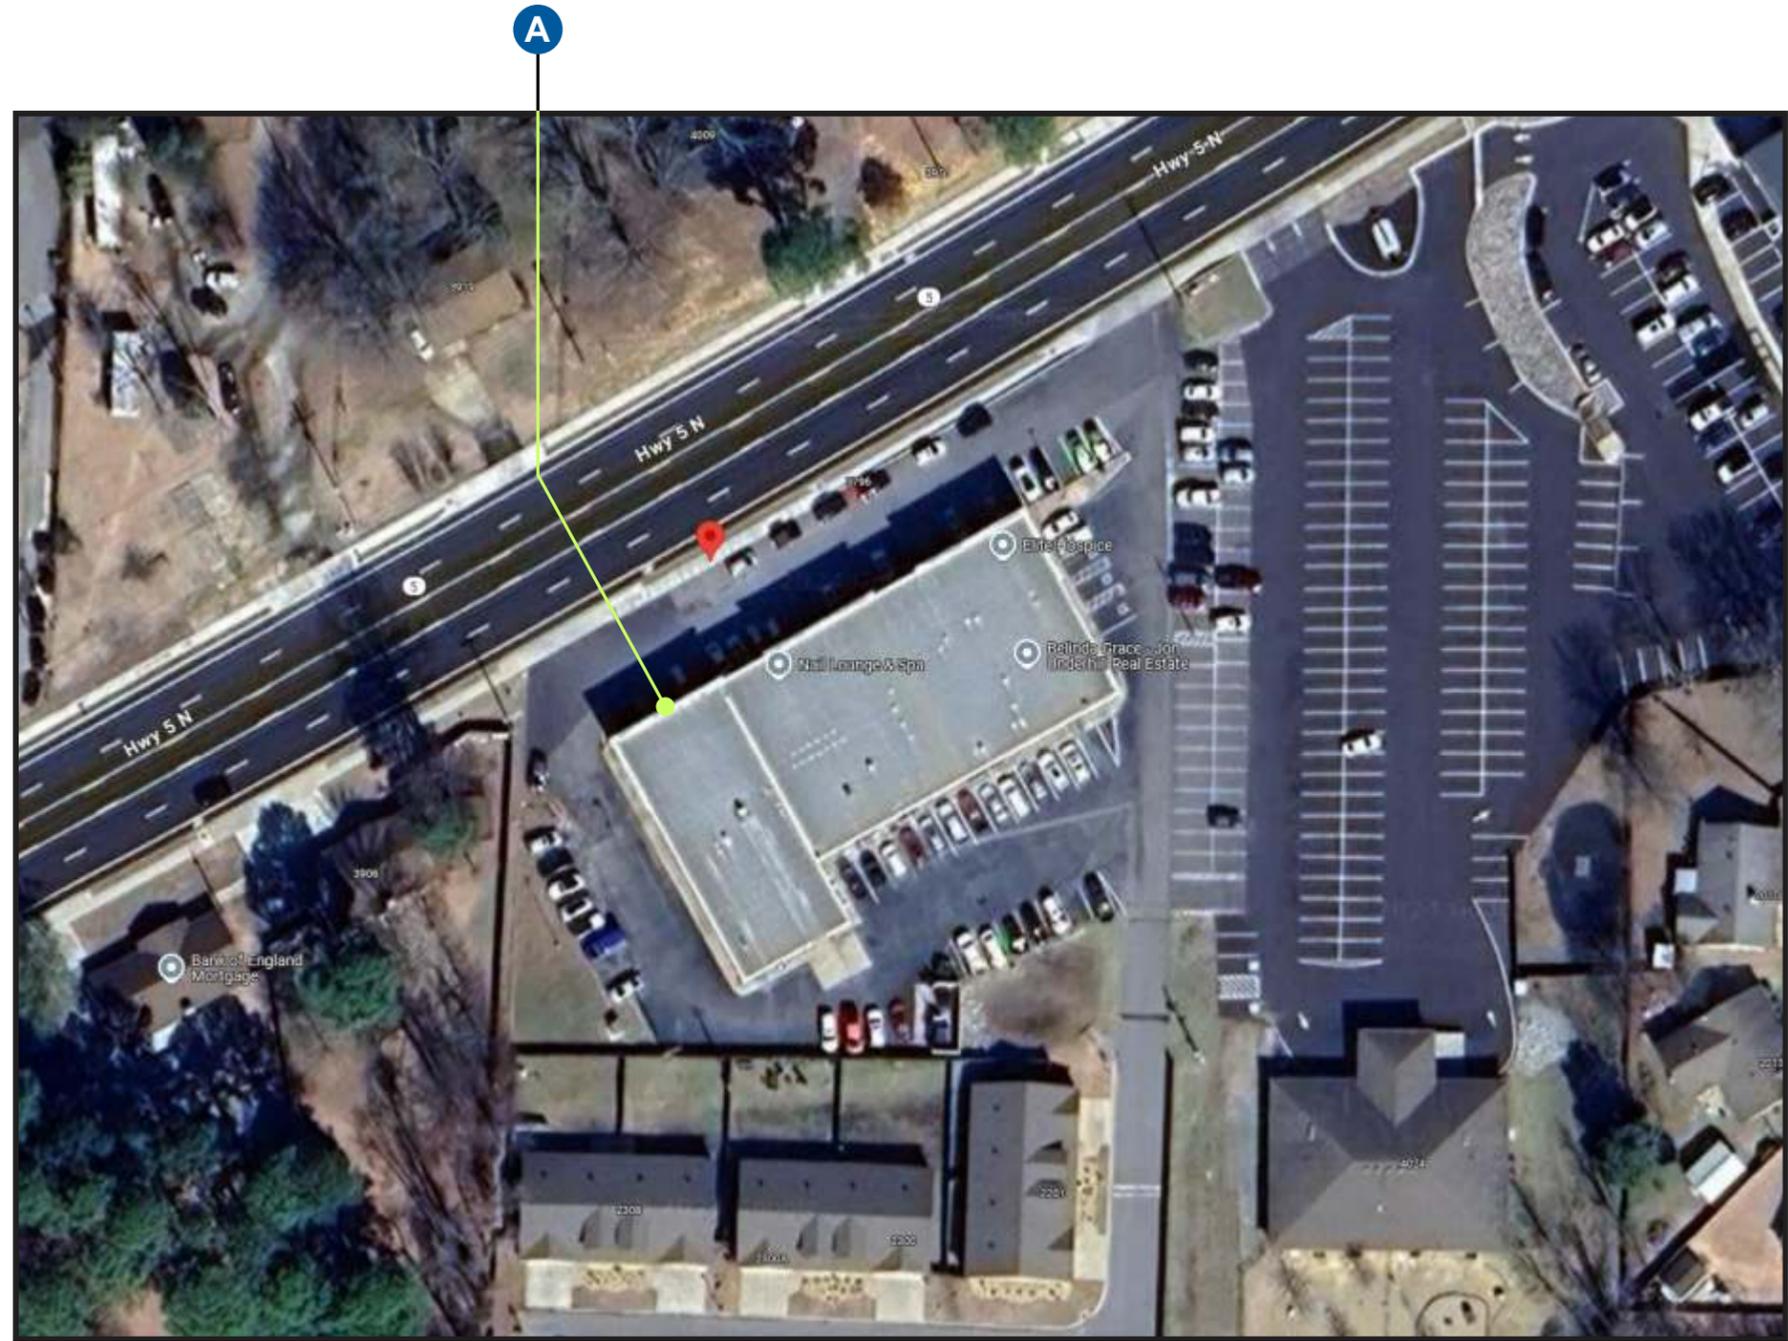

DATE	REVISIONS	NAME
-2022	X	X KD

AUTHORIZATION	
CLIENT	DATE
ACCOUNT EXECUTIVE	DATE
LANDLORD	DATE
ALL CHANGES MUST BE INITIALED BY CLIENT AND ACCOUNT EXECUTIVE ON FINAL APPROVED PRINT.	

This drawing is the exclusive property of Accent Graphics, Inc. and is the result of the original work of its employees. The plans are provided to your company for the sole purpose of considering the purchase of a sign manufactured by Accent Graphics, Inc. based on these plans OR the purchase of the plans and design concepts contained therein for manufacture elsewhere. Distribution or exhibition of the plans to anyone outside of your company or the use of the plans by others to manufacture or design a similar sign as displayed in the plans is expressly forbidden. In the event that such exhibition occurs, Accent Graphics will expect payment of a minimum \$2000 design fee in recompense for the time and effort entailed to produce the plans.

CLIENT SHERWIN WILLIAMS STORE # \_\_\_\_\_

INSTALLATION ADDRESS \_\_\_\_\_  
4000 Hwy 5 N #1, Bryant, AR 72022

DESIGNER KD ACCOUNT EXECUTIVE DM

DATE 12-16-2024 SHEET 3 OF 3 DESIGN # 241366-01

Gerber FILE = \_\_\_\_\_

Corel FILE = \_\_\_\_\_

**accent  graphics**  
**COMPLETE SIGN SERVICE & FABRICATION**

523 E. ROCK ISLAND  
 GRAND PRAIRIE, TX 75050

TOLL FREE (800) 810-3044  
 METRO (972) 399-0333  
 FAX (972) 986-4456  
 (800) 810-3045

EMAIL \_\_\_\_\_  
 WEBSITE [www.accentgraphicsinc.com](http://www.accentgraphicsinc.com)