
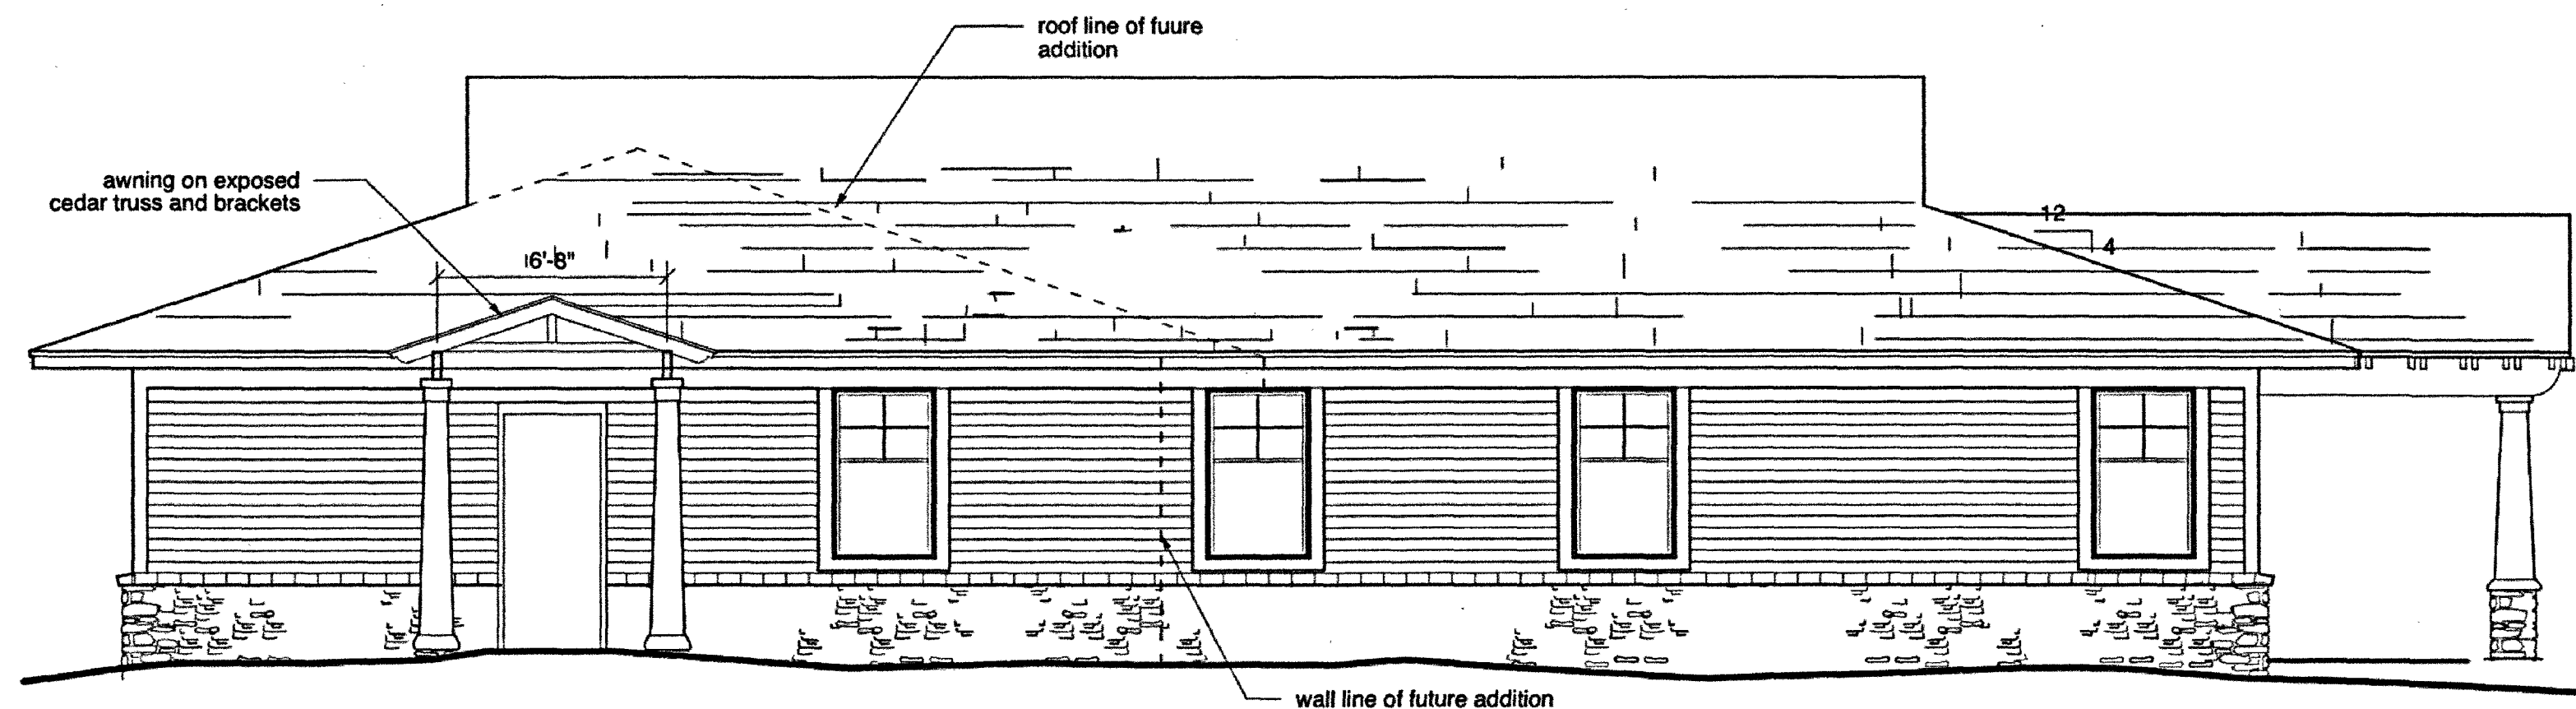


35' x 30' Addition to Dental Office  
Office

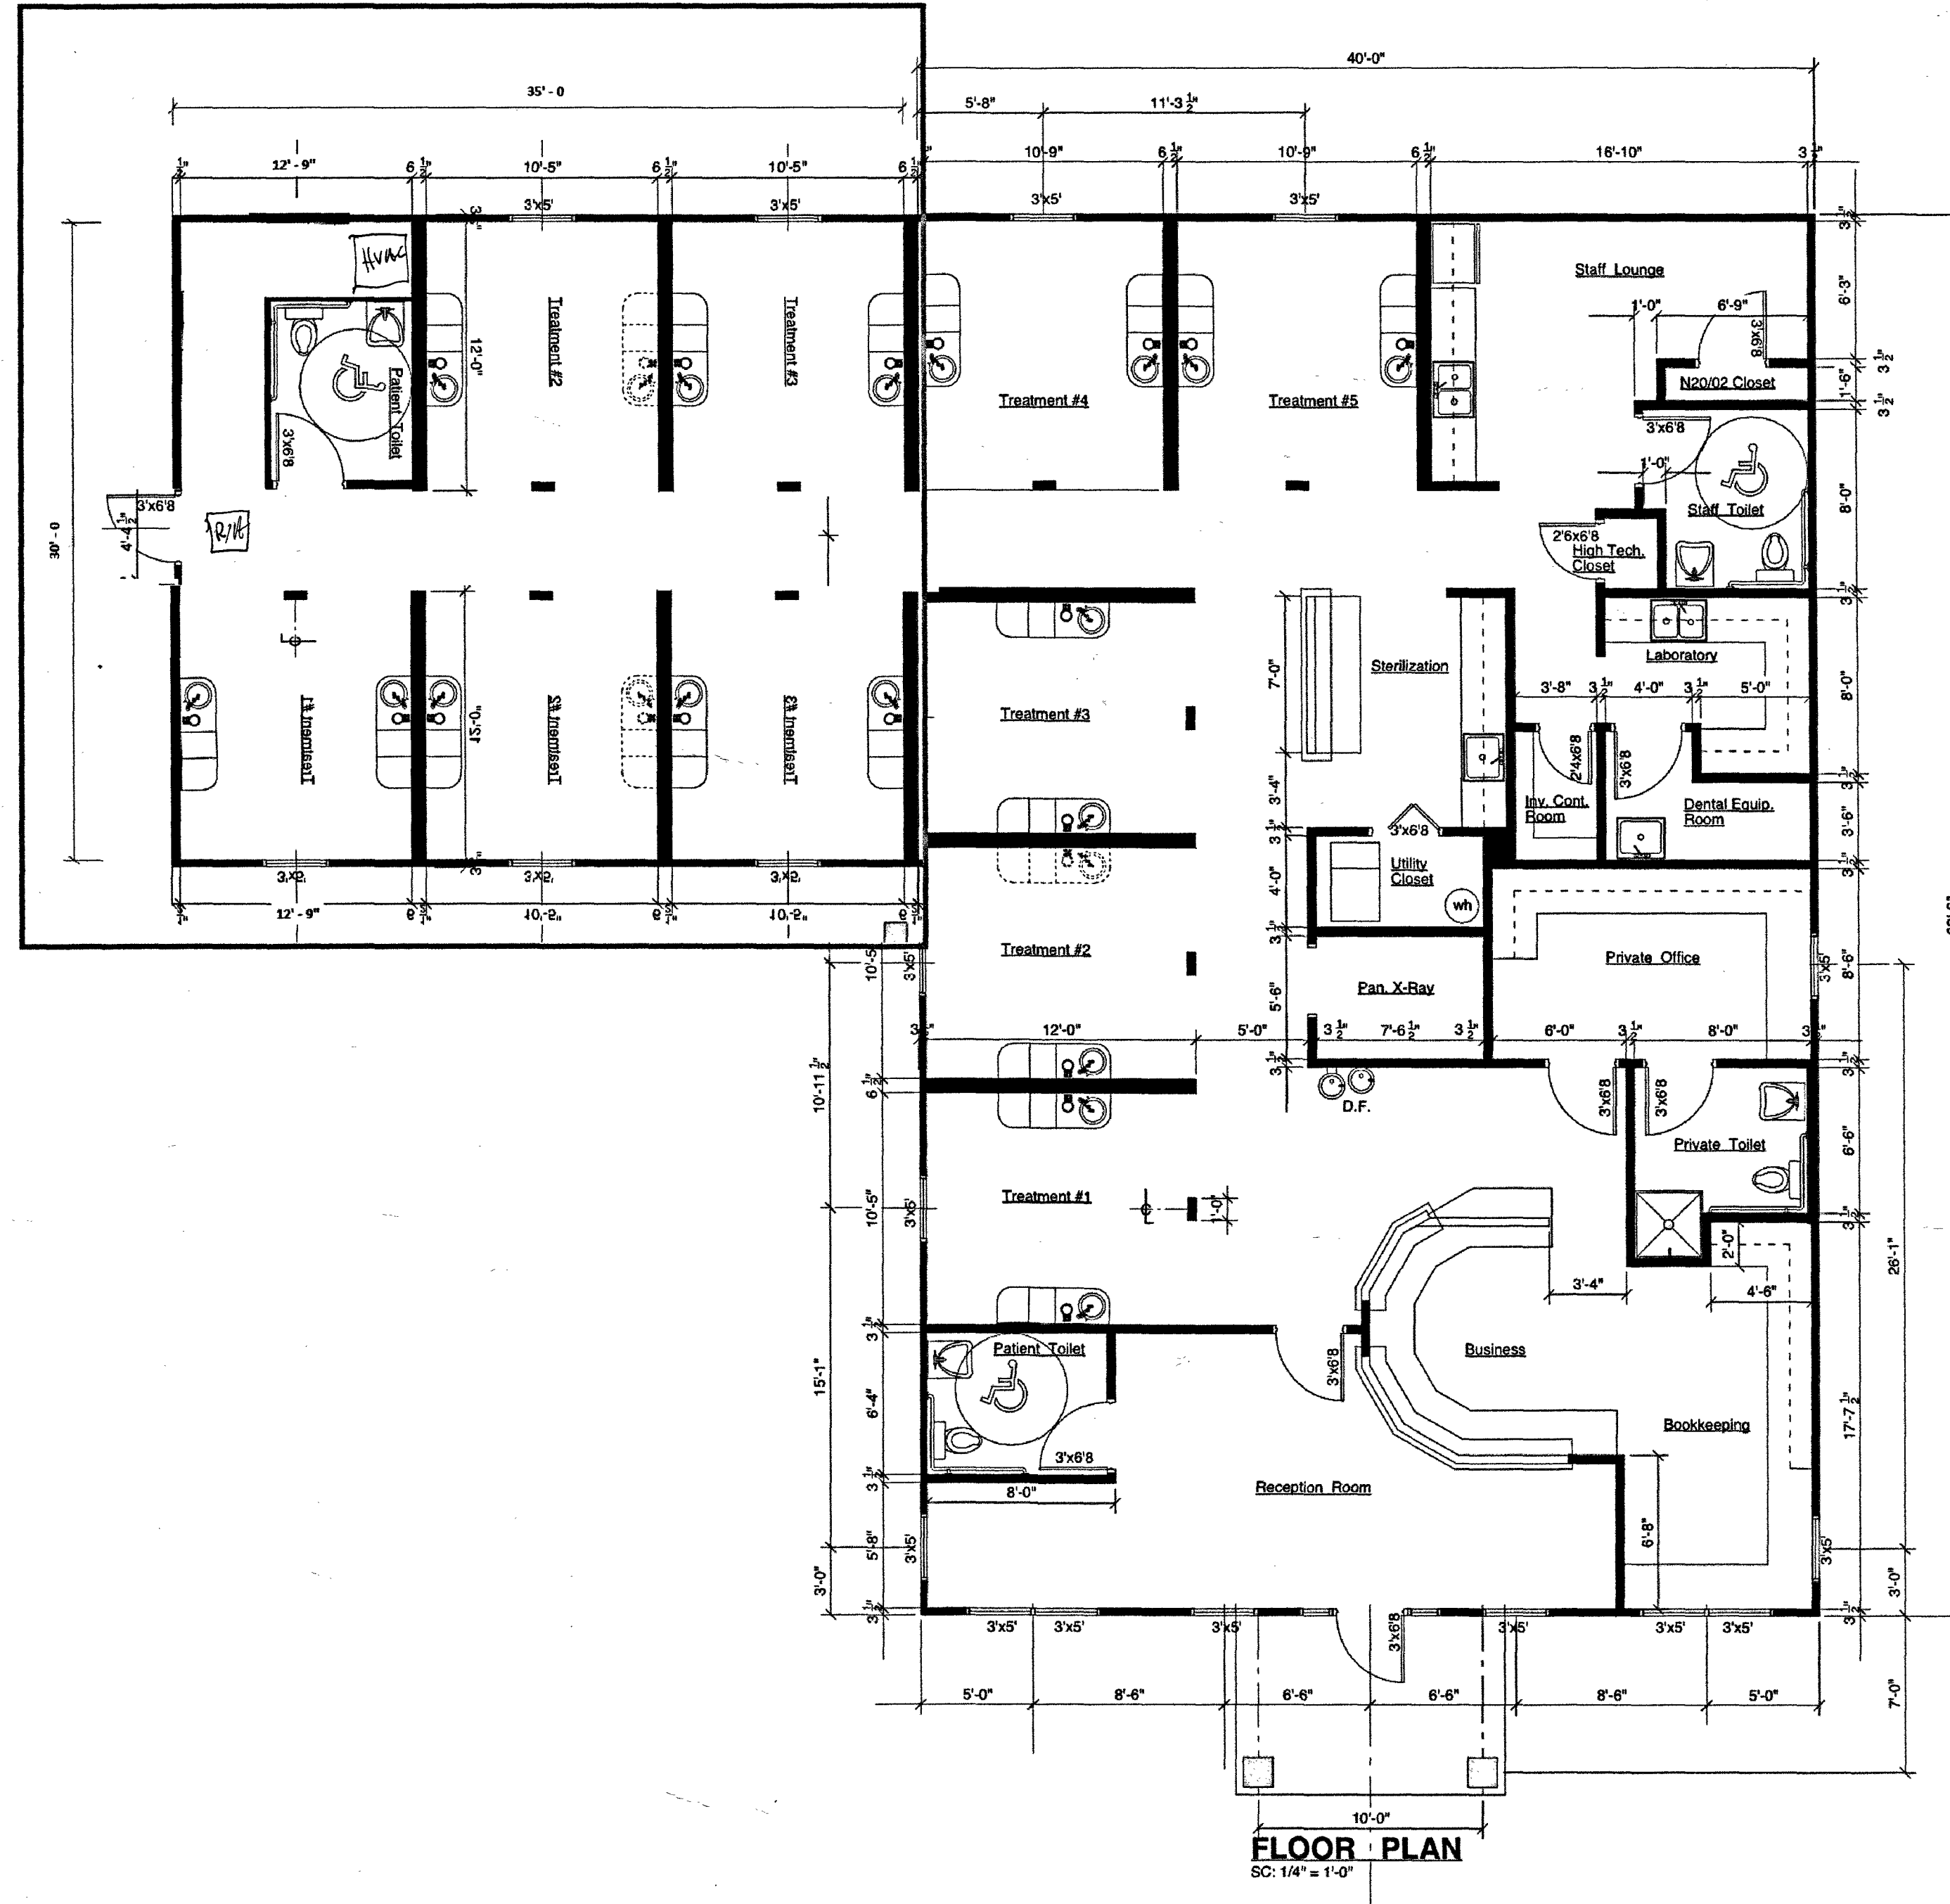

**NORTH SIDE ELEVATION**  
SC: 1/4" = 1'-0"