



City of Bryant, Arkansas
 Community Development
 210 SW 3rd Street Bryant, AR 72022
 501-943-0943

*CL Signs "A+B" Approved 6/30/2022
 Pole Sign "D" to DRC on 7/14/2022
 for Approval*

SIGN PERMIT APPLICATION

Applicants are advised to read the Sign Ordinance prior to completing and signing this form. The Sign Ordinance is available at www.cityofbryant.com under the Planning and Community Development tab.

Note: Electrical Permits may be Required, Please contact the Community Development Office for more information.

Date: 06/21/2022

Sign Co. or Sign Owner

Name ARKANSAS SIGN & NEON
 Address 8525 DISTRIBUTION DR
 City, State, Zip LITTLE ROCK AR 72209
 Phone 501.562.3942
 Email Address lora@arkansassign.com

Property Owner

Name TAKE 5 CAR WASH (CURRENTLY CARWASH USA)
 Address 3017 MARKET PLACE
 City, State, Zip BRYANT AR 72022
 Phone _____
 Email Address _____

GENERAL INFORMATION

Name of Business TAKE 5 CAR WASH
 Address/Location of sign 3017 MARKET PLACE
 Zoning Classification _____

Please use following page to provide details on the signs requesting approval. Along with information provided on this application, a Site Plan showing placement of sign(s) and any existing sign(s) on the property is required to be submitted. Renderings of the sign(s) showing the correct dimensions is also required to be submitted with the application. A thirty-five dollar (\$35) per sign payment will be collected at the time of permit issuance. According to the Sign Ordinance a fee for and sign variance or special sign permit request shall be one hundred dollars (\$100). Additional documentation may be required by Sign Administrator.

READ CAREFULLY BEFORE SIGNING

Lora A. Rand, do hereby certify that all information contained within this application is true and correct. I fully understand that the terms of the Sign Ordinance supersede the Sign Administrator's approval and that all signs must fully comply with all terms of the Sign Ordinance regardless of approval. I further certify that the proposed sign is authorized by the owner of the property and that I am authorized by the property owner to make this application. I understand

that no sign may be placed in public right of way. I understand that I must comply with all Building and Electrical Codes and that it is my responsibility to obtain all necessary permits.

Use table below to enter information regarding each sign for approval. Please use each letter to reference each sign rendering.

SIGN	Type (Façade, Pole, Monument, other)	Dimensions (Height, Length, Width)	Sqft (Measured in whole as rectangle)	Height of Sign (Measured from lot surface)		Column for Admin Certifying Approval
				Top of Sign	Bottom of Sign	
A	WALL	90" X 99"	62.1	21' 7"	14'	<i>eL</i>
B	WALL	90" X 99"	62.1	21'7"	14'	<i>eL</i>
C	WALL	76" X 130.9"	69.1	20'	14'	
E						
F		JOB COSTS \$50000.00				
G						

Approved 6/30/2022

Cannot Approve ↗

To DRC For Approval →

D	PYLON	135" X 149.2"	139.9	25'	165"
----------	--------------	----------------------	--------------	------------	-------------

SIGNS E, F, G & H ARE DIRECTIONAL ONLY AND LESS THAN THE ALLOWED 6SF EACH

** Directional Signs do Not Need to be Permitted.*



Client:
Boing US Holdco, Inc
6300 S. Syracuse Way
Suite 205
Centennial, CO 80111

Location Address:
Take 5 Car Wash #65



Description:
Site Plan

Color Key:


Layout Date:
04/21/2022 - AR

Revision Date:
04/25/2022 - SK/AR
04/29/2022 - SK
05/12/2022 - SK/AR
06/09/2022 - SK

File Name:
28104_Bryant.pdf
Project Number: 28104

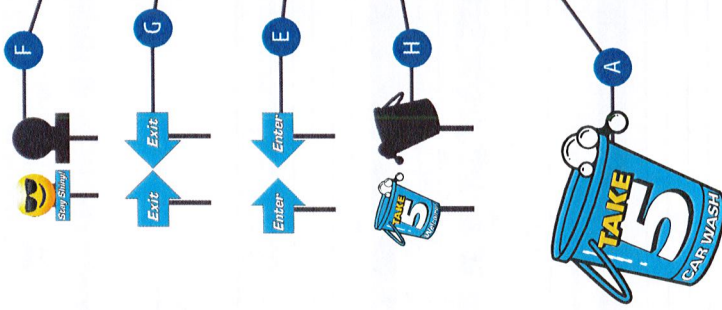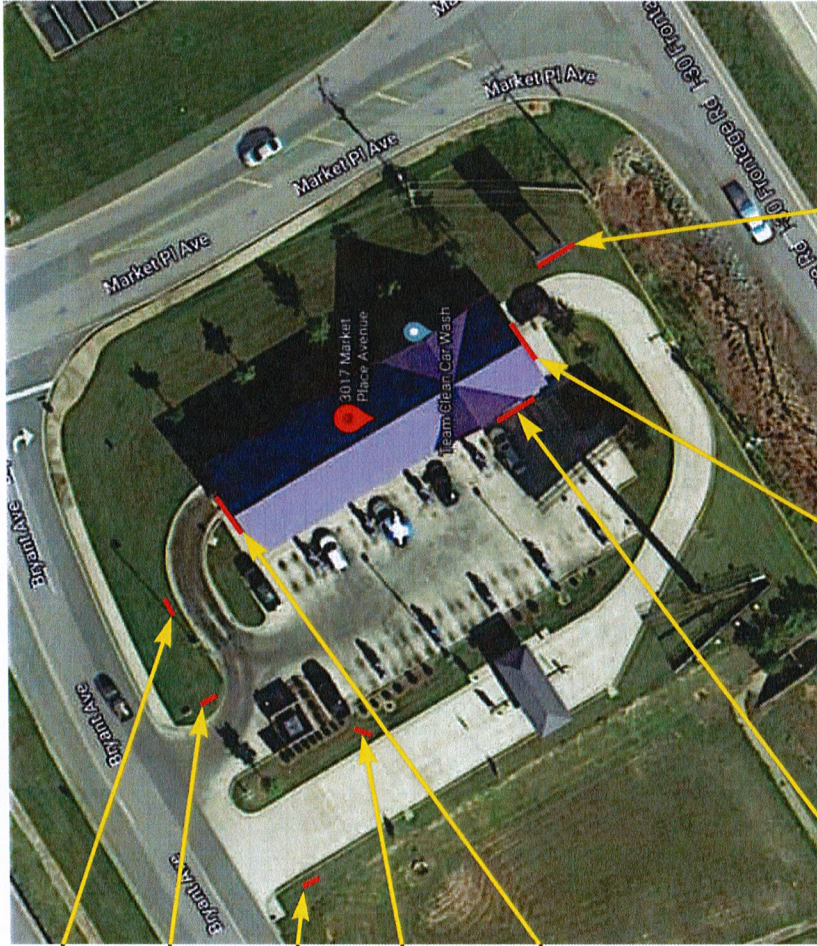

CAR
WASH

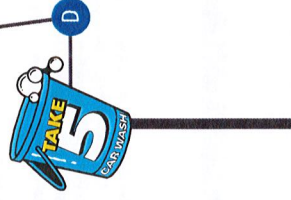

C

A

H

E

G

F

Site & Sign Location Plan

Scale: NTS



1100 Berkshire Blvd. Suite 200, Wyomissing, PA | (Toll Free): 844.460.6631 | (Fax): 610.478.1332 | www.egansign.com

This design/engineering proposal will remain the exclusive property of Egan Sign until approved and accepted through purchase by client named directly on drawing and may not be duplicated by other parties or design fee will apply @ \$95 per hour.

Sign Management Made Simple





Client:
Boing US Holdco, Inc
6300 S. Syracuse Way
Suite 205
Centennial, CO 80111

Location Address:
Take 5 Car Wash #65

Description:
Sign Code

Color Key:

Layout Date:
04/21/2022 - AR

Revision Date:
04/25/2022 - SK/JAR
04/29/2022 - SK
05/12/2022 - SK/JAR
06/09/2022 - SK

File Name:
28104_Bryant.pdf
Project Number: 28104

PRE-PERMIT SIGN INFO - Additional Notes Property ID: CWUSAE VARIANCE

1. Variance Meeting: 2nd Mondays App. Deadline: 15 days prior to meeting date
 2. Processing Time: Allow 80-90 days Est. Fees: \$165
 3. Attorney or expediter required? Yes No Waiting Period after approval & how long? Allow 30 days
 4. Probability of obtaining variance? 50% Other: Mailing labels for all abutters within 300 ft radius
 5. Documents Required: Engineering Seal Ut. Number Property/D#
 Building Elevations Owner Authorization Ltr Add'l Prof. Seals
 Site Plan Legal Description

NOTES

- Follow allowances above, up to aggregate max:
- 5) The maximum aggregate surface area of all permitted signs for any establishment shall not exceed 300 square feet. In the case of a corner lot fronting on two public streets, a business may display one sign on each street frontage and will be allowed to add an additional 100 square feet to the total maximum aggregate surface area of permitted signs, to be used only for signs on one of the street frontages. No single sign may utilize more than 50% the total maximum aggregate surface footage allowed under this ordinance.
- 6) Pole signs will be spaced no closer than 60 feet from any other pole sign.

PRE-PERMIT SIGN INFO Property ID: CWUSAE

A.) Project Name: CWUSAE Date Completed: 1/9/20
 B.) Street Address: 3017 Marketplace
 C.) City / State / Zip: Bryant, AR 72022
 D.) Municipal Contact: Colton Leonard
 E.) Contact Phone: 501-943-9301 Email: cleonard@silverbryant.com
 F.) Address/City/ST/Zip: 210 SW 3rd St. Bryant, AR 72022
 G.) Jurisdiction: Bryant City/Town of: Bryant Fax: (501) 943-0992
 H.) Zoning Category: C2 Commercial Yes/No
 I.) Permit app fee: \$50 Master Sign Plan: No
 J.) Permit Process time: Allow 2 weeks If yes is copy available? No
 K.) Permit required if only relocating? No
 L.) Property Owner approval needed? Yes
 M.) Temporary/coming-soon Banners allowed? Yes
 N.) Temporary Freestanding Signs allowed? Yes
 O.) Temporary Signs require Permit? Time allowed: Permit is only required if displayed for more than 7 days (up to 30 max w/perm) Yes
 P.) Can app be mailed or must it be submitted in person? Yes, Applications may be mailed

ATTACHED SIGNS

1.) Formula for sq ft. Follow aggregate max below in notes for ALL signs. Wall signs cannot exceed 2 sf per lineal foot of street frontage facing wall.
 2.) Set Ft for bldg sides/rear Formula above, must face street.
 3.) Does Each elevation have own calc, or is allowance based on Main Elevation? street frontage facing elevations, up to aggregate max.
 4.) Transferable allowances? No
 5.) # allowed 1 per street frontage Illumination: Internal & External
 6.) Calculation Method: Box Entire letter set/Cabinet, including Backer Panel
 7.) Max. Overall Height: cannot exceed roofline/height of wall
 8.) Exposed raceway for Channel Letters allowed? Yes
 9.) Special Wall sign codes-this property: No
 10.) Special storefront building colors: No

FREESTANDING SIGNS

Formula for sq ft. Follow aggregate max below in notes for all signs. Allowance includes wall and F/S & Secondary.
 1.) (Max Sq Feet- Main ID Internal & External
 2.) # allowed 1 per street frontage Illumination: Internal & External
 3.) Height Max: 25 ft or height of building (whichever is lower) Grade-to-sign Clearance: 10 ft, cannot obstruct vision
 4.) Set-back: 10 ft from curbline Calculation Method: Count only largest sign face

DIRECTIONAL SIGNS

1.) # Allowed: as needed Illumination: Internal & External
 2.) Max SqFt: 6 sf Max. Height: not regulated
 3.) Permit: No Custom Logo: Yes

DOOR/WINDOW VINYL

1.) # Allowed: No limit, not regulated Max Sq Ft: Not regulated
 2.) Logos counted in sign area? Not regulated
 3.) Included in wall sign allowance? No
 4.) Sign permit required? No



1100 Berkshire Blvd, Suite 200, Wyomissing, PA | (Toll Free): 844-460-6631 | (Fax): 610-478-1332 | www.egansign.com

This design/engineering proposal will remain the exclusive property of Egan Sign until approved and accepted through purchase by client named directly on drawing and may not be duplicated by other parties or design fee will apply @ \$95 per hour



Sign Management Made Simple



Client:
Boiling US Holdco, Inc
6300 S. Syracuse Way
Suite 205
Centennial, CO 80111

Location Address:
Take 5 Car Wash #65


Description:
Journey Plan

Color Key:

Layout Date:
04/21/2022 - AR

Revision Date:
04/25/2022 - SK/AR
04/29/2022 - SK
05/02/2022 - SK/AR
06/09/2022 - SK

File Name:
28104_Bryant.pdf
Project Number: 28104

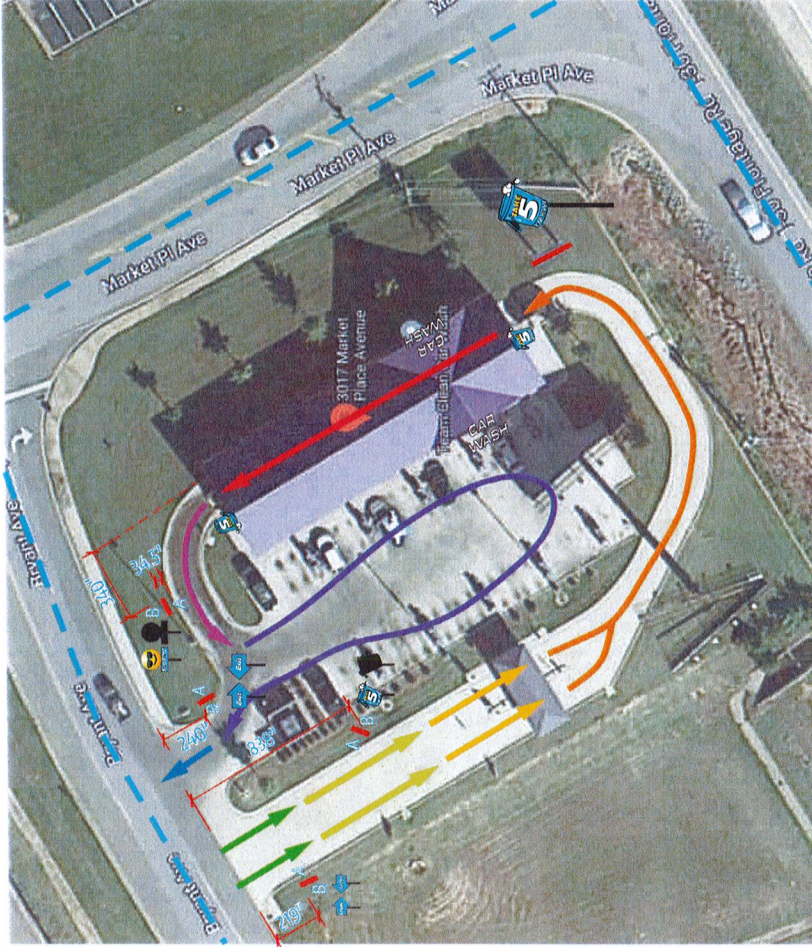

MESSAGE MAPPING

ZONE 1	ROADSIDE LOCATION VISIBILITY
ZONE 2	ENTRANCE SELECTION / HYDROPHOBIC
ZONE 3	THE APPROACH TO THE WASH - PRE-SALE OPTIONS
ZONE 4	PAY STATION; MENU - WASH SELECTION
ZONE 5	PRE-WASH; REINFORCEMENT CONFERENCE
ZONE 6	WASH; CONFIRMATION
ZONE 7	HIGH TECH; THANK YOU
ZONE 8	VICARIOUS EXPERIENCE GUARANTEE
ZONE 9	EXIT; THANK YOU INSTEAD BACK

Journey Plan




1100 Berkshire Blvd. Suite 200, Wyomissing, PA | (Toll Free): 844.460.6631 | (Fax): 610.478.1332 | www.egansign.com


This design (engineering proposal) will remain the exclusive property of Egan Sign until approved and accepted through purchase by client named directly on drawing and may not be duplicated by other parties or design fee will apply @ \$95 per hour.

Sign Management Made Simple

EGAN
SIGN

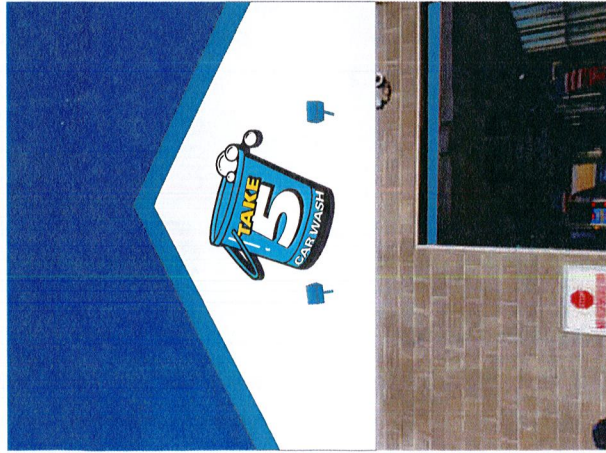

Proposed

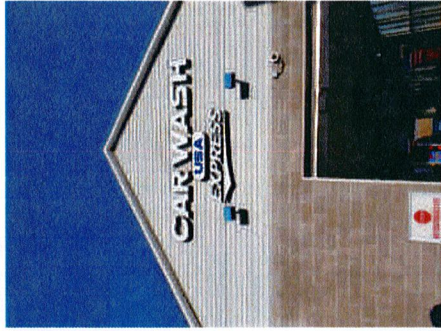

Existing

Square Footage Calculation:


Code: 2 sf per linear feet of street frontage facing wall; max of 400 sf
 Calculation: $2 * 263 = 526$ sf

Allowed: 400 sf total

Used: 62.1 sf

- Existing: 59.4 sf
- Sign A - 62.1 sf
- Sign B - 62.1 sf
- Sign C - 69.1 sf
- Sign D - 139.9 sf
- Sign E - 3.8 sf
- Sign F - 3.8 sf
- Sign G - 4.4 sf

Total Used: 348.8 sf total

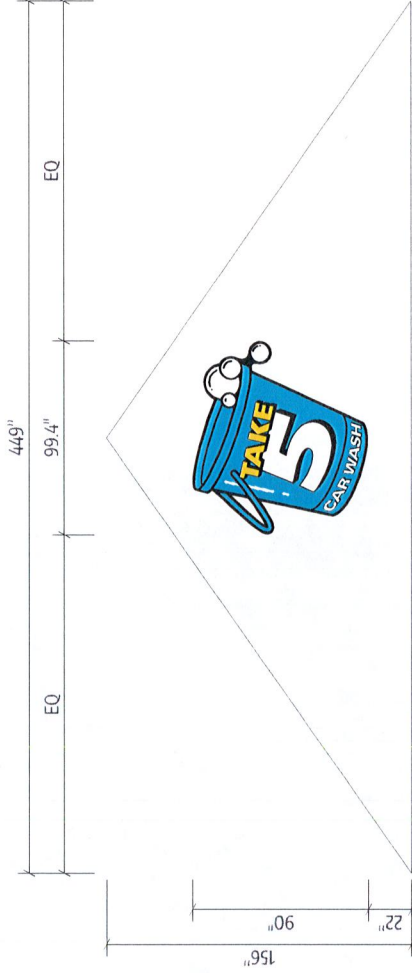

Client:

Boing US Holdco, Inc
 6300 S. Syracuse Way
 Suite 205
 Centennial, CO 80111

Location Address:

Take 5 Car Wash #65

Description:

T5-ILCL-90
 Illuminated Channel Letters
 (62.1 sq ft)

Remove existing signage.

Color Key:

- PMS 2191 C
- PMS 107 C
- Black
- White

Layout Date:

04/21/2022 - AR

Revision Date:

- 04/25/2022 - SK/AR
- 04/29/2022 - SK
- 05/12/2022 - SK/AR
- 06/09/2022 - SK

File Name:

28104_Bryant.pdf
 Project Number: 28104

Illuminated Channel Letters

A


Scale: 3/16" = 1'-0"

1100 Berkshire Blvd. Suite 200, Wyomissing, PA | (Toll Free): 844.460.6631 | (Fax): 610.478.1332 | www.egansign.com




This design engineering proposal will remain the exclusive property of Egan Sign until approved and accepted through purchase by client named directly on drawing and may not be duplicated by other parties or design fee will apply @ \$95 per hour

Sign Management Made Simple

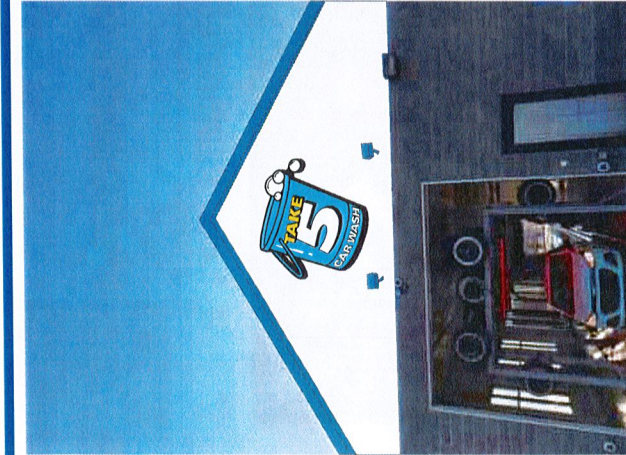

Proposed

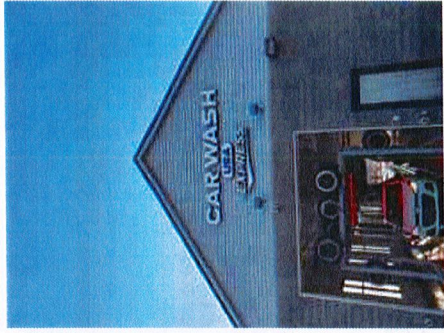

Existing

Square Footage Calculation:

Code: 2 sf per linear feet of street frontage facing wall; max of 400 sf

Calculation: $2 * 263 = 526$ sf

Allowed: 400 sf total

Used: 62.1 sf

Existing: 59.4 sf

Sign A - 62.1 sf

Sign B - 62.1 sf

Sign C - 69.1 sf

Sign D - 139.9 sf

Sign E - 3.8 sf

Sign F - 3.6 sf

Sign G - 3.8 sf


Sign H - 4.4 sf

Total Used: 348.8 sf total

Illuminated Channel Letters

B

Scale: 3/16" = 1'-0"

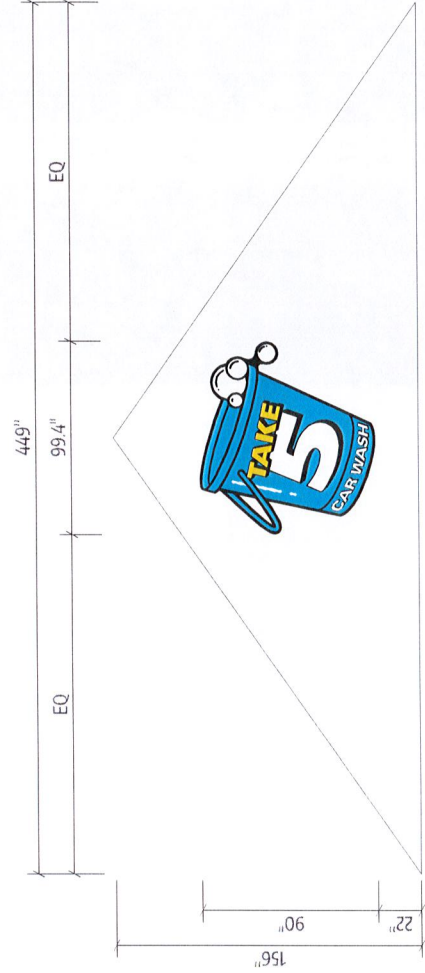

Client:
Boing US Holdco, Inc
6300 S. Syracuse Way
Suite 205
Centennial, CO 80111

Location Address:
Take 5 Car Wash #65

Description:
T5-ILCL-90
Illuminated Channel Letters
(62.1 sq ft)


Remove existing signage.

Color Key:
■ PMS 2791 C
■ PMS 107 C
■ Black
■ White

Layout Date:
04/21/2022 - AR

Revision Date:
04/25/2022 - SK/AR
04/29/2022 - SK
05/12/2022 - SK/AR
06/09/2022 - SK

File Name:
28104_Bryant.pdf
Project Number: 28104

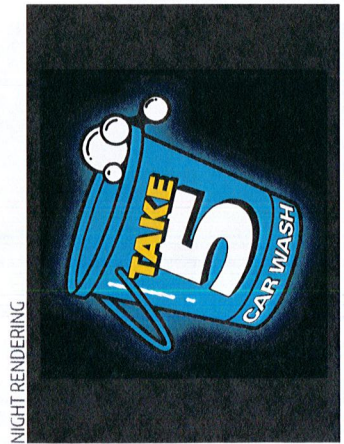

EGAN SIGN
 Illuminated Channel Letters
 Scale: NTS
 A/B

1100 Berkshire Blvd. Suite 200, Wyomissing, PA | (Toll Free): 844-460-6631 | (Fax): 610-478-1332 | www.egansign.com


This design engineering proposal will remain the exclusive property of Egan Sign until approved and accepted through purchase by client named directly on drawing and may not be duplicated by other parties or design fee will apply @ \$95 per hour.

Illuminated Channel Letters	X	X1	Y	Total Square Feet
T5-ILCL-31.5	31.5	4.2	34.8	7.6
T5-ILCL-40	40	5.3	44.2	12.3
T5-ILCL-41	41	5.5	45.3	12.9
T5-ILCL-48	48	6.4	53	17.7
T5-ILCL-55	55	7.3	60.8	23.2
T5-ILCL-56	56	7.5	61.9	24.1
T5-ILCL-59	59	7.9	65.2	26.7
T5-ILCL-60	60	8	66.3	27.6
T5-ILCL-66	66	8.8	73	33.5
T5-ILCL-68	68	9.1	75.1	35.5
T5-ILCL-72	72	9.6	79.6	39.8
T5-ILCL-76	76	10.1	84	44.3
T5-ILCL-80	80	10.7	88.4	49.1
T5-ILCL-84	84	11.2	92.8	54.1
T5-ILCL-90	90	12	99.4	62.1

CROSS SECTION OF UL LISTED CHANNEL LETTERS W/ LEDS

- (1) 1" PLASTIC TRIM CAP PAINTED BLACK
- (2) 3/16 PLEXIGLAS FACE W/ DIGITALLY PRINTED GRAPHICS TO MATCH COLOR KEY
- (3) .040 ALUMINUM RETURN PAINTED BLACK (.063 BACK)
- (4) 1/4" DRAIN HOLES (Min. 2 per letter)
- (5) LED ILLUMINATION
- (6) LED POWER SUPPLY
- (7) FACADE
- (8) LOW VOLTAGE CLASS 2 POWER LINE
- (9) MOUNTING HARDWARE (3/8"x5" Bolts)
- (10) EXISTING 120 VOLT SERVICE

This sign is intended to be installed in accordance with the requirements of Article 600 of the National Electrical Code and/or other applicable local codes.
 This includes proper grounding and bonding of the sign.

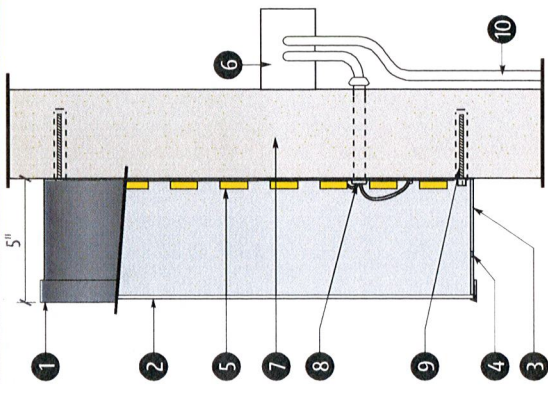

Client:
 Boing US Holdco, Inc
 6300 S. Syracuse Way
 Suite 205
 Centennial, CO 80111
Location Address:
 Take 5 Car Wash #65

Description:
 T5-ILCL-90
 Illuminated Channel Letters
 (62.1 sq ft)
 QTY: 2
 Provide LED illuminated channel letters w/ digitally printed graphics; installed flush to facade.

Color Key:
 ■ PMS 2191 C
 ■ PMS 107 C
 ■ Black
 ■ White

Layout Date:
 04/21/2022 - AR

Revision Date:
 04/25/2022 - SK/AR
 04/29/2022 - SK
 05/12/2022 - SK/AR
 06/09/2022 - SK

File Name:
 28104_Bryant.pdf
Project Number: 28104

Sign Management Made Simple



Client:
Boing US Holdco, Inc
6300 S. Syracuse Way
Suite 205
Centennial, CO 80111

Location Address:
Take 5 Car Wash #65

Description:
Illuminated Channel Letters
(69.1 Sq Ft)


Remove existing signage.

Color Key:

Layout Date:
04/21/2022 - AR

Revision Date:
04/25/2022 - SK/AR
04/29/2022 - SK
05/12/2022 - SK/AR
06/09/2022 - SK

File Name:
28104_Bryant.pdf
Project Number: 28104

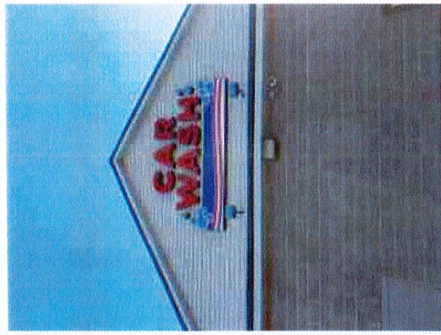

Existing



Proposed

Square Footage Calculation:


Code: 2 sf per linear feet of street
frontage facing wall; max of 400 sf
Calculation: 2 * 263 = 526 sf

Allowed: 400 sf total

Used: 69.1 sf

- Existing: 59.4 sf
- Sign A - 62.1 sf
- Sign B - 62.1 sf
- Sign C - 69.1 sf
- Sign D - 139.9 sf
- Sign E - 3.8 sf
- Sign F - 3.8 sf
- Sign G - 4.4 sf

Total Used: 348.8 sf total

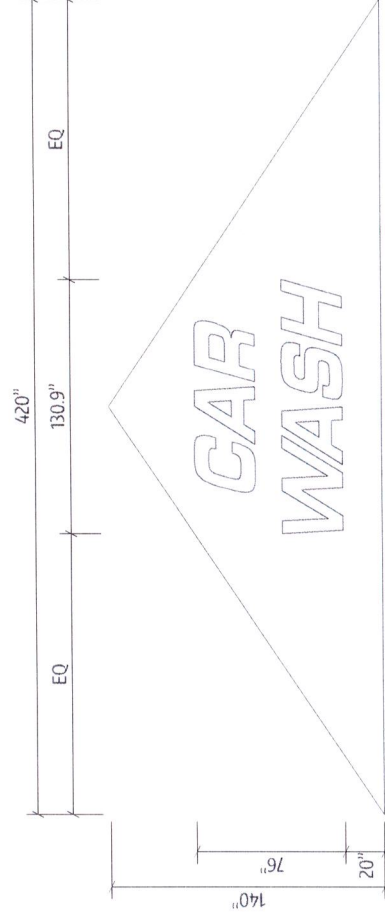

Illuminated Channel Letters



Scale: 3/16" = 1'-0"

1100 Berkshire Blvd. Suite 200, Wyomissing, PA | (Toll Free) 844.460.6631 | (Fax) 610.478.1332 | www.egansign.com

This design engineering proposal will remain the exclusive property of Egan Sign until approved and accepted through purchase by client named directly on drawing and may not be duplicated by other parties or design fee will apply @ \$95 per hour.



Sign Management Made Simple



Client:
Boing US Holdco, Inc
6300 S. Syracuse Way
Suite 205
Centennial, CO 80111

Location Address:
Take 5 Car Wash #65

Description:
Illuminated Channel Letters
(69.1 Sq Ft)

Qty: 1

Provide 5" deep LED illuminated channel letters mounted flush to facade per detail.


Color Key:

- White
- Black


Layout Date:
04/27/2022 - AR

Revision Date:
04/25/2022 - SK/AR
04/29/2022 - SK
05/12/2022 - SK/AR
06/09/2022 - SK

File Name:
28104_Bryant.pdf
Project Number: 28104

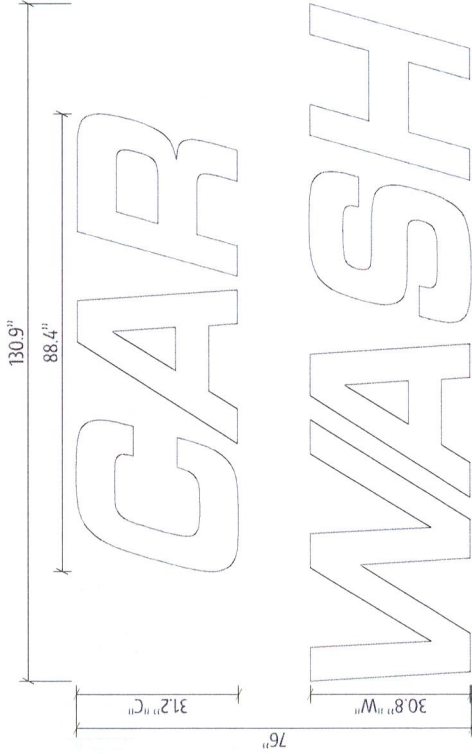

NIGHT RENDERING

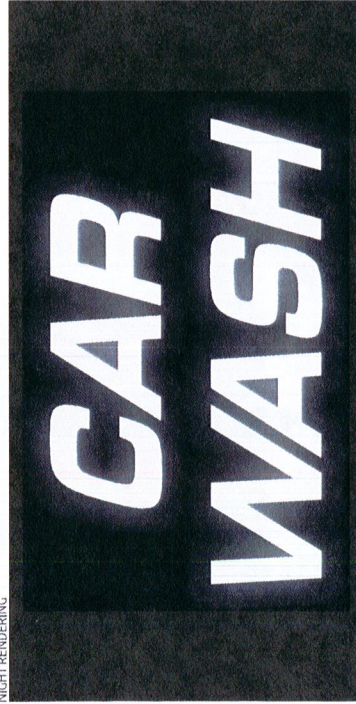

Illuminated Channel Letters



Scale: 1/2"=1'-0"

1100 Berkshire Blvd. Suite 200, Wyomissing, PA | (Toll Free): 844.460.6631 | (Fax): 610.478.1332 | www.egansign.com


This design/engineering proposal will remain the exclusive property of Egan Sign until approved and accepted through purchase by client named directly on drawing and may not be duplicated by other parties or design fee will apply @ \$95 per hour



CROSS SECTION OF UL LISTED CHANNEL LETTERS W/ LEDS

- (1) 1" PLASTIC TRIM CAP PAINTED BLACK
- (2) 3/16 WHITE POLYCARBONATE FACES
- (3) .040 ALUMINUM RETURN PAINTED BLACK (.063 BACK)
- (4) 1/4" DRAIN HOLES (Min. 2 per letter)
- (5) LED ILLUMINATION
- (6) LED POWER SUPPLY
- (7) FACADE
- (8) LOW VOLTAGE CLASS 2 POWER LINE
- (9) MOUNTING HARDWARE (3/8"x5" Bolts)
- (10) EXISTING 120 VOLT SERVICE


This sign is intended to be installed in accordance with the requirements of Article 600 of the National Electrical Code and/or other applicable local codes.
This includes proper grounding and bonding of the sign.

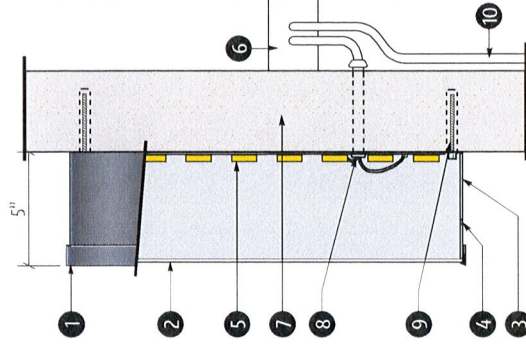

Sign Management Made Simple



Proposed

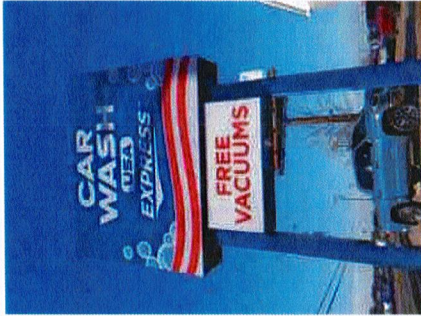

Existing

Square Footage Calculation:

Code: 2 sf per linear feet of street frontage facing wall; max of 400 sf freestanding signs NTE 25' h
 Calculation: 2 * 263 = 526 sf

Allowed: 400 sf total

Used: 139.9 sf

Existing: 182.2 sf

Sign A - 62.1 sf

Sign B - 62.1 sf

Sign C - 69.1 sf


Sign D - 139.9 sf

Sign E - 3.8 sf

Sign F - 3.8 sf

Sign G - 4.4 sf

Total Used: 348.8 sf total

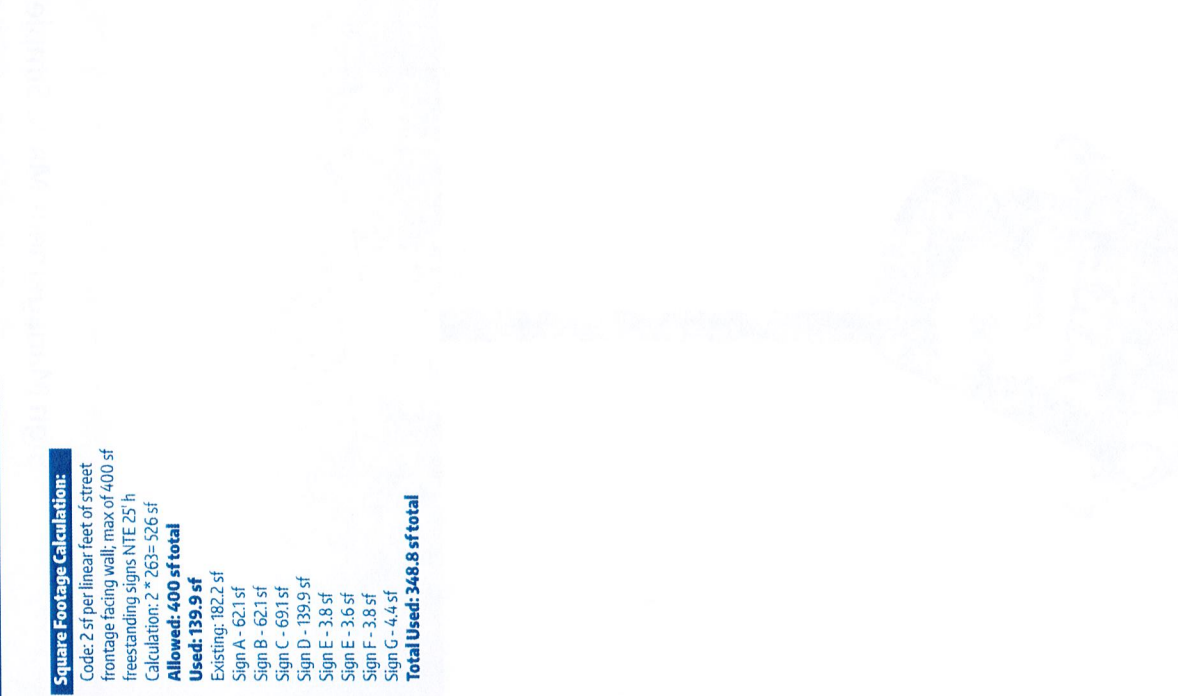

Client:
 Boing US Holdco, Inc
 6300 S. Syracuse Way
 Suite 205
 Centennial, CO 80111

Location Address:
 Take 5 Car Wash #65

Description:

T5-PYLON
 Illuminated Pylon Sign
 (139.9 Sq Ft)

Qty: 1

Provide LED internally illuminated pylon sign per layout.

Remove existing sign and posts.

Color Key:

- PMS 2191 C
- PMS 107 C
- Black
- White
- Digitally Printed Gradient

Layout Date:

04/21/2022 - AR

Revision Date:

- 04/25/2022 - SK/AR
- 04/29/2022 - SK
- 05/12/2022 - SK/AR
- 06/09/2022 - SK

File Name:
 28104_Bryant.pdf
Project Number: 28104

Sign Management Made Simple

1100 Berkshire Blvd, Suite 200, Wyomissing, PA | (Toll Free): 844.460.6631 | (Fax): 610.478.1332 | www.egansign.com

This design/engineering proposal will remain the exclusive property of Egan Sign until approved and accepted through purchase by client named directly on drawing and may not be duplicated by other parties or design fee will apply @ \$95 per hour

Pylon Sign

Scale: NTS



EGAN SIGN



Client:
Boing US Holdco, Inc
6300 S. Syracuse Way
Suite 205
Centennial, CO 80111

Location Address:
Take 5 Car Wash #65

Description:
T5-PYLON
Illuminated Pylon Sign
(139.9 Sq Ft)

Qty: 1

Provide LED internally illuminated pylon sign per layout.


Color Key:

- PMS 2191 C
- PMS 107 C
- Black
- White

Layout Date:
04/21/2022 - AR

Revision Date:
04/25/2022 - SK/AR
04/29/2022 - SK
05/12/2022 - SK/AR
06/09/2022 - SK

File Name:
28104_Bryant.pdf
Project Number: 28104

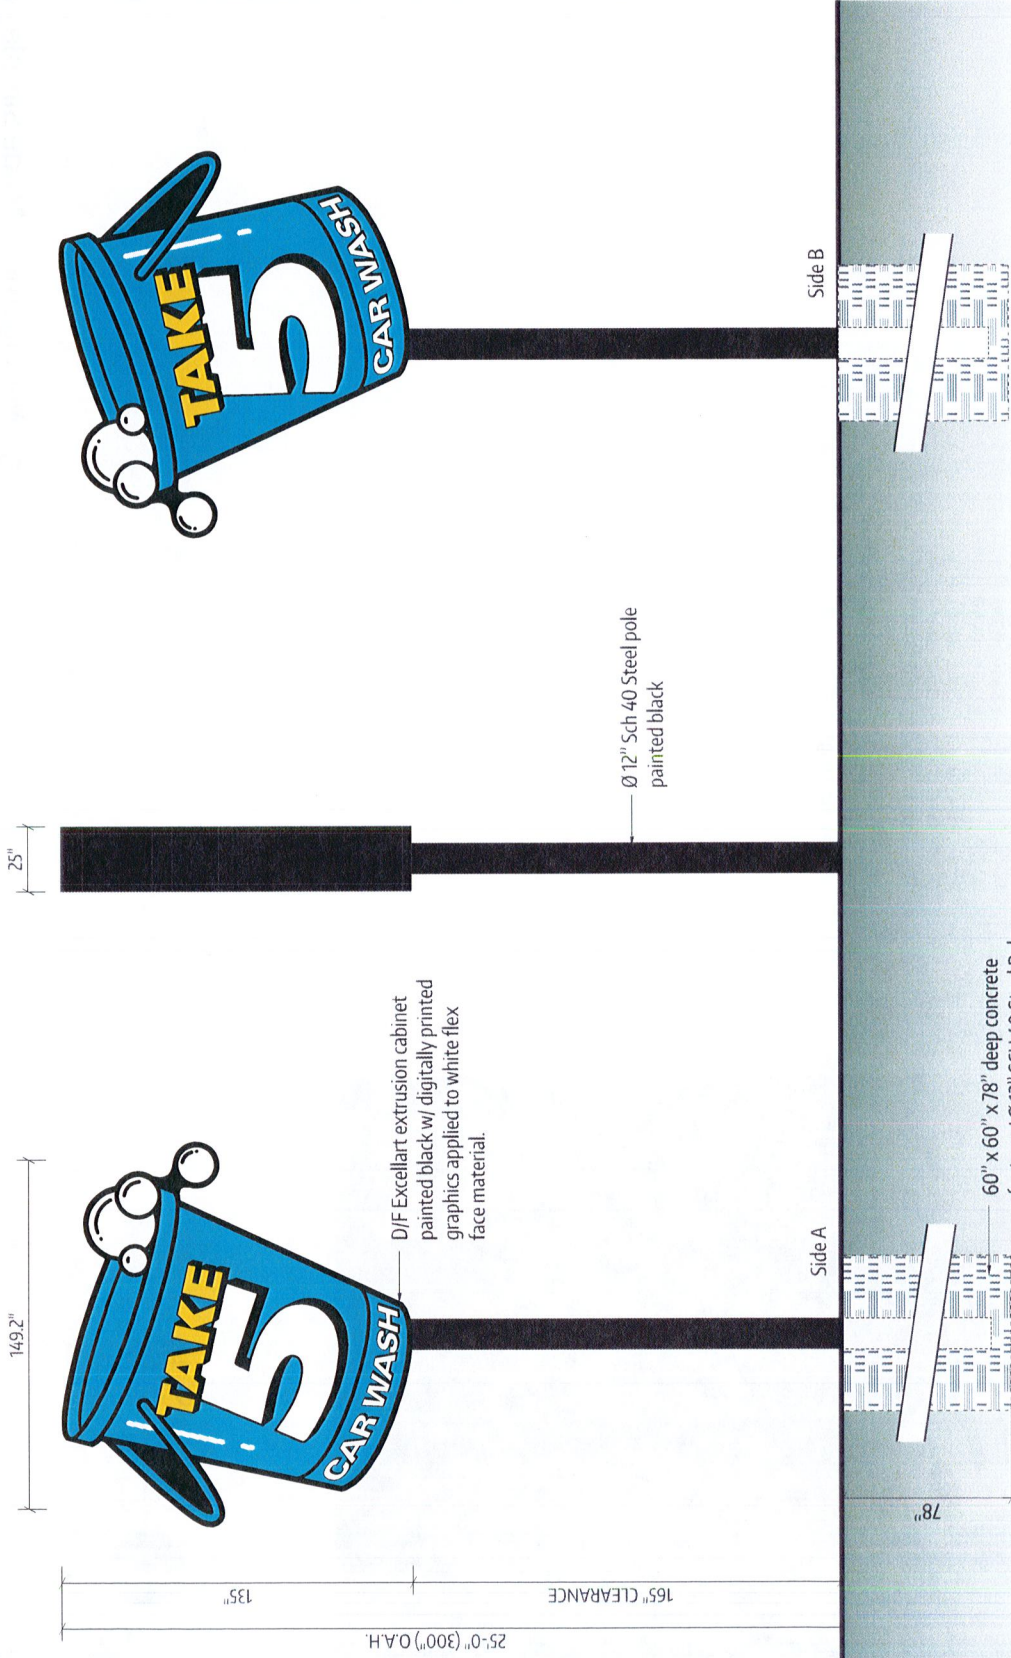

Illuminated Pylon Sign

Scale: 1/4" = 1'-0"

1100 Berkshire Blvd, Suite 200, Wyomissing, PA | (Toll Free): 844.460.6631 | (Fax): 610.478.1332 | www.egansign.com

This design engineering proposal will remain the exclusive property of Egan Sign until approved and accepted through purchase by client; named directly on drawing and may not be duplicated by other parties or design fee will apply @ \$95 per hour.



Sign Management Made Simple

EGAN
SIGN

Square Footage Calculation:

Allowed: 6 sf

Used: 3.8 sf

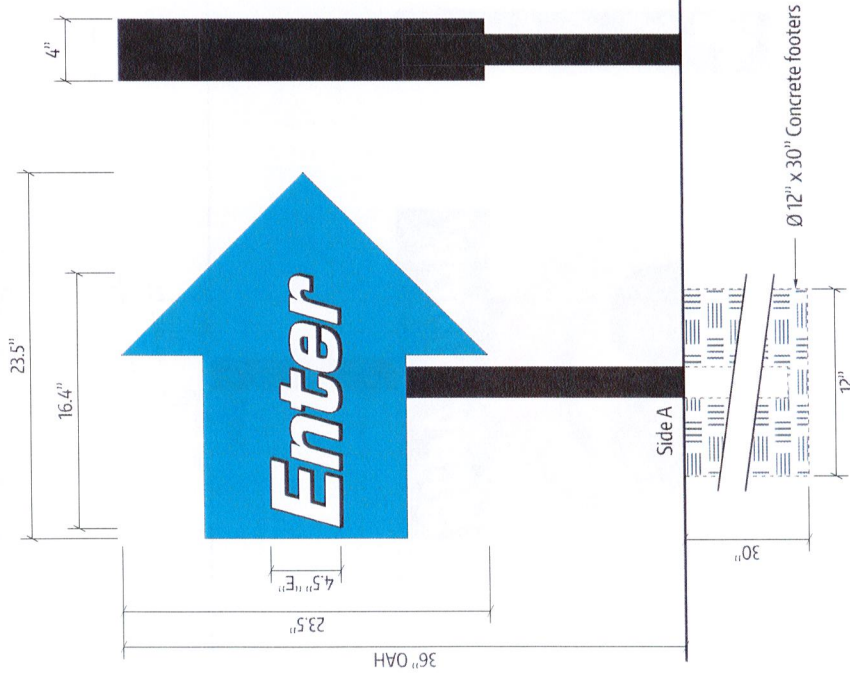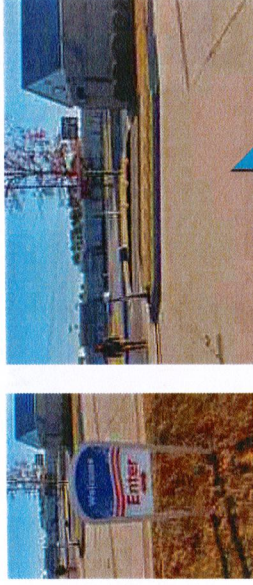

Non-illuminated aluminum fabricated cabinet w/ 1" trimcap painted black w/ acrylic faces w/ computer vinyl to match color key

2" Square aluminum tube frame painted black

Side B

Side A

Ø 12" x 30" Concrete footers

D/F Directional

Scale: 1 1/2" = 1'-0"

Note: All directionals holes must be hand dug. To avoid damaging unmarked underground lines, do not use power equipment.

1100 Berkshire Blvd. Suite 200, Wyomissing, PA | (Toll Free): 844.460.6631 | (Fax): 610.478.1332 | www.egansign.com

This design/engineering proposal will remain the exclusive property of Egan Sign until approved and accepted through purchase by client named directly on drawing and may not be duplicated by other parties or design fee will apply @ \$95 per hour.

EGAN SIGN



Client:

Boing US Holdco, Inc
6300 S. Syracuse Way
Suite 205
Centennial, CO 80111

Location Address:

Take 5 Car Wash #65

Description:

Directional Sign
(3.8 sq ft)

Qty: 1

Provide dual-faced non-illuminated directional sign per layout.

Color Key:

- PMS 2791 C
- White
- Black

Layout Date:

04/21/2022 - AR

Revision Date:

- 04/25/2022 - SK/AR
- 04/29/2022 - SK
- 05/12/2022 - SK/AR
- 06/09/2022 - SK



File Name:

28104_Bryant.pdf
Project Number: 28104

Square Footage Calculation:

Allowed: 6 sf

Used: 3.6 sf

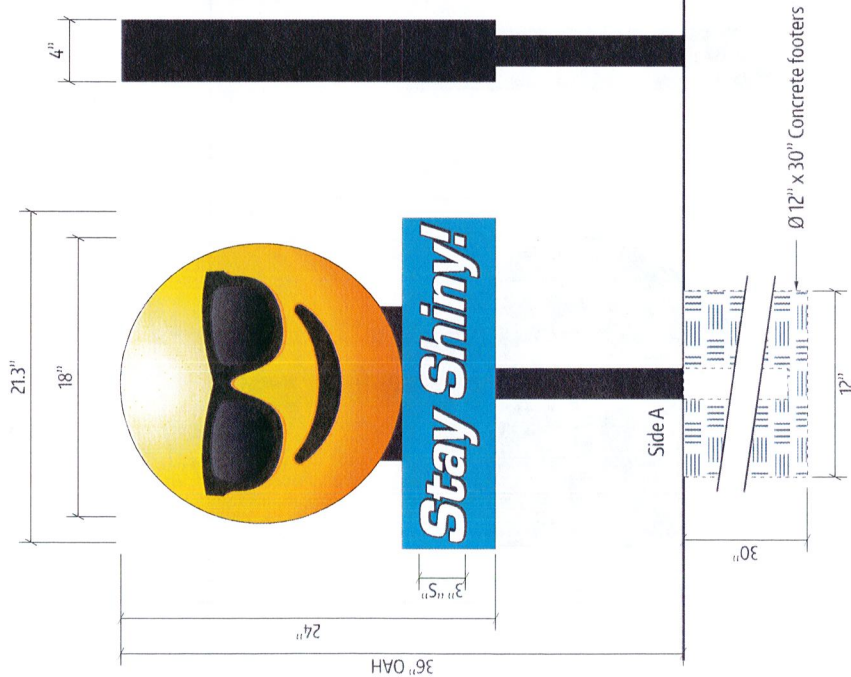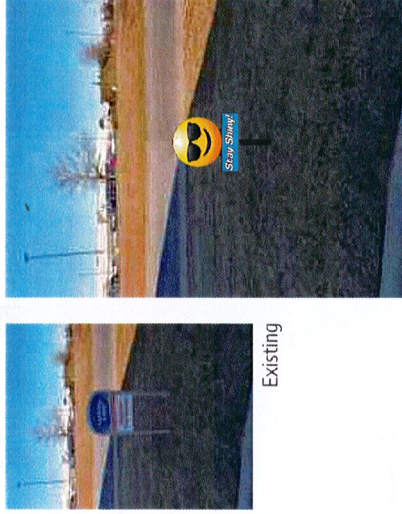

Non-illuminated aluminum fabricated cabinet w/ 1" trimcap painted black w/ acrylic faces w/ computer & digitally printed vinyl to match color key

2" Square aluminum tube frame painted black

Side B

Ø 12" x 30" Concrete footers

S/F Wayfinding



Scale: 1/12" = 1'-0"

Note: All wayfinding holes must be hand dug. To avoid damaging unmarked underground lines, do not use power equipment.



Client:
Boing US Holdco, Inc
6300 S. Syracuse Way
Suite 205
Centennial, CO 80111

Location Address:
Take 5 Car Wash #65

Description:
Wayfinding Sign
(3.6 sq ft)

Qty: 1

Provide single-faced wayfinding sign per layout.

Remove existing sign.

Color Key:

■ PMS 2191 C

■ Digitally Printed Gradient

□ White

■ Black

Layout Date:
04/21/2022 - AR

Revision Date:
04/25/2022 - SK/AR
04/29/2022 - SK
05/12/2022 - SK/AR
06/09/2022 - SK

File Name:
28104_Bryant.pdf
Project Number: 28104

1100 Berkshire Blvd. Suite 200, Wyomissing, PA | (Toll Free): 844.460.6631 | (Fax): 610.478.1332 | www.egansign.com

This design/engineering proposal will remain the exclusive property of Egan Sign until approved and accepted through purchase by client named directly on drawing and may not be duplicated by other parties or design fee will apply @ \$95 per hour.



Sign Management Made Simple



Client:
Boing US Holdco, Inc
6300 S. Syracuse Way
Suite 205
Centennial, CO 80111

Location Address:
Take 5 Car Wash #65

Description:
Directional Sign
(3.8 sq ft)

Qty: 1

Provide dual-faced non-illuminated directional sign per layout.

Remove existing sign.

Color Key:

- PMS 2191 C
- White
- Black

Layout Date:
04/21/2022 - AR

Revision Date:
04/25/2022 - SK/AR
04/29/2022 - SK
05/12/2022 - SK/AR
06/09/2022 - SK


File Name:
28104_Bryant.pdf
Project Number: 28104



Proposed



Existing

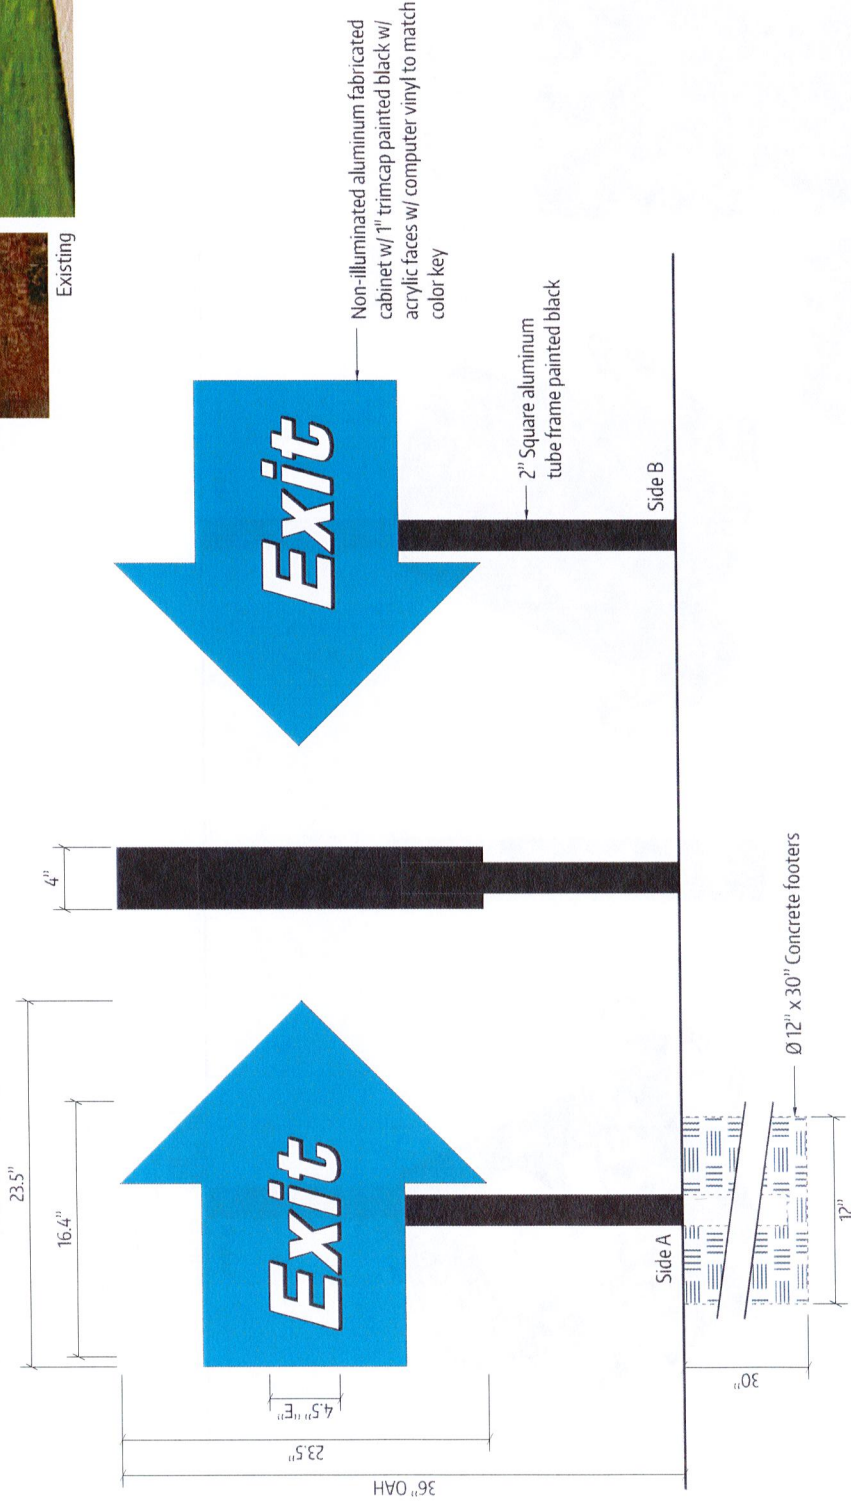

D/F Directional

G

Scale: 1 1/2" = 1'-0"

Note: All directionals holes must be hand dug. To avoid damaging unmarked underground lines, do not use power equipment.

Square Footage Calculation:

Allowed: 6 sf

Used: 3.8 sf

1100 Berkshire Blvd. Suite 200, Wyomissing, PA | (Toll Free): 844.460.6631 | (Fax): 610.478.1332 | www.egansign.com

This design/engineering proposal will remain the exclusive property of Egan Sign until approved and accepted through purchase by client named directly on drawing and may not be duplicated by other parties or design fees will apply @ \$95 per hour.



Sign Management Made Simple

Square Footage Calculation:

Allowed: 6 sf

Used: 4.4 sf



Client:
Boing US Holdco, Inc
6300 S. Syracuse Way
Suite 205
Centennial, CO 80111

Location Address:
Take 5 Car Wash #65

Description:
Wayfinding Sign
(4.4 sq ft)

Qty: 1

Provide single-faced wayfinding sign per layout.

Remove existing sign.

Color Key:

- PMS 2191 C
- PMS 107 C
- White
- Black


Layout Date:
04/21/2022 - AR

Revision Date:
04/25/2022 - SK/AR
04/29/2022 - SK
05/12/2022 - SK/AR
06/09/2022 - SK


File Name:
28104_Bryant.pdf
Project Number: 28104



Existing

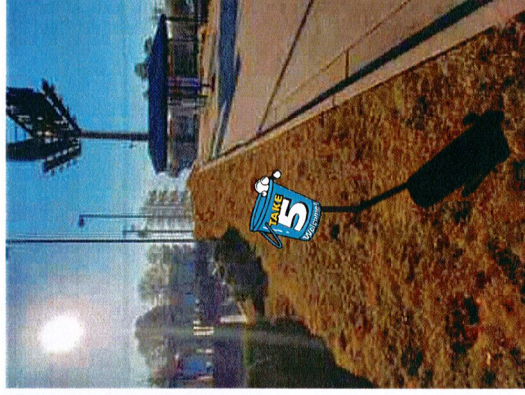

Proposed

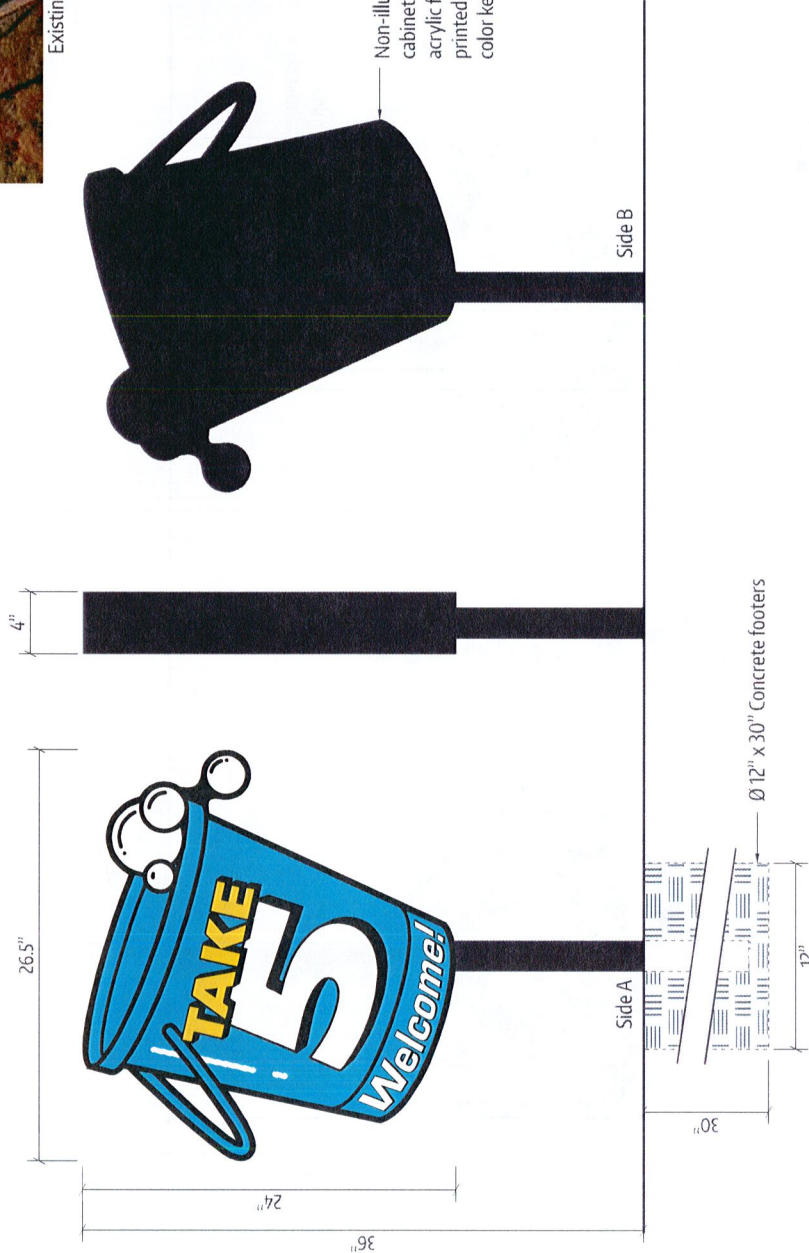

Non-illuminated aluminum fabricated cabinet w/ 1" trimcap painted black w/ acrylic faces w/ computer & digitally printed vinyl to match color key

S/F Wayfinding

H

Scale: 1 1/2" = 1'-0"

Note: All wayfinding holes must be hand dug. To avoid damaging unmarked underground lines, do not use power equipment.

1100 Berkshire Blvd. Suite 200, Wyomissing, PA | (Toll Free): 844.460.6631 | (Fax): 610.478.1332 | www.egansign.com

This design/engineering proposal will remain the exclusive property of Egan Sign until approved and accepted through purchase by client named directly on drawing and may not be duplicated by other parties or design fee will apply @ \$95 per hour

EGAN SIGN

Sign Management Made Simple