



**City of Bryant, Arkansas**  
 Community Development  
 210 SW 3<sup>rd</sup> Street Bryant, AR 72022  
 501-943-0943

## SIGN PERMIT APPLICATION

Applicants are advised to read the Sign Ordinance prior to completing and signing this form.  
 The Sign Ordinance is available at [www.cityofbryant.com](http://www.cityofbryant.com) under the Planning and Community Development tab.

Note: Electrical Permits may be Required, Please contact the Community Development Office for more information.

Date: 2.17.2023

### Sign Co. or Sign Owner

Name Action Signs  
 Address 2700 John Harden Dr  
 City, State, Zip Jacksonville, AR 72076  
 Phone 501.457.7391  
 Email Address tim@actionsignandneon.com

### Property Owner


Name Wendy's  
 Address 2206 N Reynolds Road  
 City, State, Zip Bryant, AR 72022  
 Phone 501.229.9361  
 Email Address nsimpson@livecoteam.com

### GENERAL INFORMATION

Name of Business Wendy's  
 Address/Location of sign 2206 N Reynolds Road Bryant, AR 72022  
 Zoning Classification \_\_\_\_\_

**Please use following page to provide details on the signs requesting approval.** Along with information provided on this application, **a Site Plan showing placement of sign(s) and any existing sign(s) on the property is required** to be submitted. **Renderings of the sign(s) showing the correct dimensions is also required** to be submitted with the application. A thirty-five dollar (\$35) per sign payment will be collected at the time of permit issuance. According to the Sign Ordinance a fee for and sign variance or special sign permit request shall be one hundred dollars (\$100). Additional documentation may be required by Sign Administrator.


### READ CAREFULLY BEFORE SIGNING

I , do hereby certify that all information contained within this application is true and correct. I fully understand that the terms of the Sign Ordinance supersede the Sign Administrator's approval and that all signs must fully comply with all terms of the Sign Ordinance regardless of approval. I further certify that the proposed sign is authorized by the owner of the property and that I am authorized by the property owner to make this application. I understand


that no sign may be placed in public right of way. I understand that I must comply with all Building and Electrical Codes and that it is my responsibility to obtain all necessary permits.

**Use table below to enter information regarding each sign for approval. Please use each letter to reference each sign rendering.**

SIGN	Type (Façade, Pole, Monument, other)	Dimensions (Height, Length, Width)	Sqft (Measured in whole as rectangle)	Height of Sign (Measured from lot surface)		Column for Admin Certifying Approval
				Top of Sign	Bottom of Sign	
A	Wall Sign (Left)	3'x11'	33'	16'	13	
B	Wall Sign (Right)	3'x11'	33'	13.5'	10.5'	
C	Wall Sign (Front)	3'x11'	33'	17'	14'	
E	Wall Sign (Front)	9"x12'	9'	11'	10'	
F	Pole Sign Faces	16'x19'	304'			
G	Readerboard Pole Faces	5'x9'	45'			

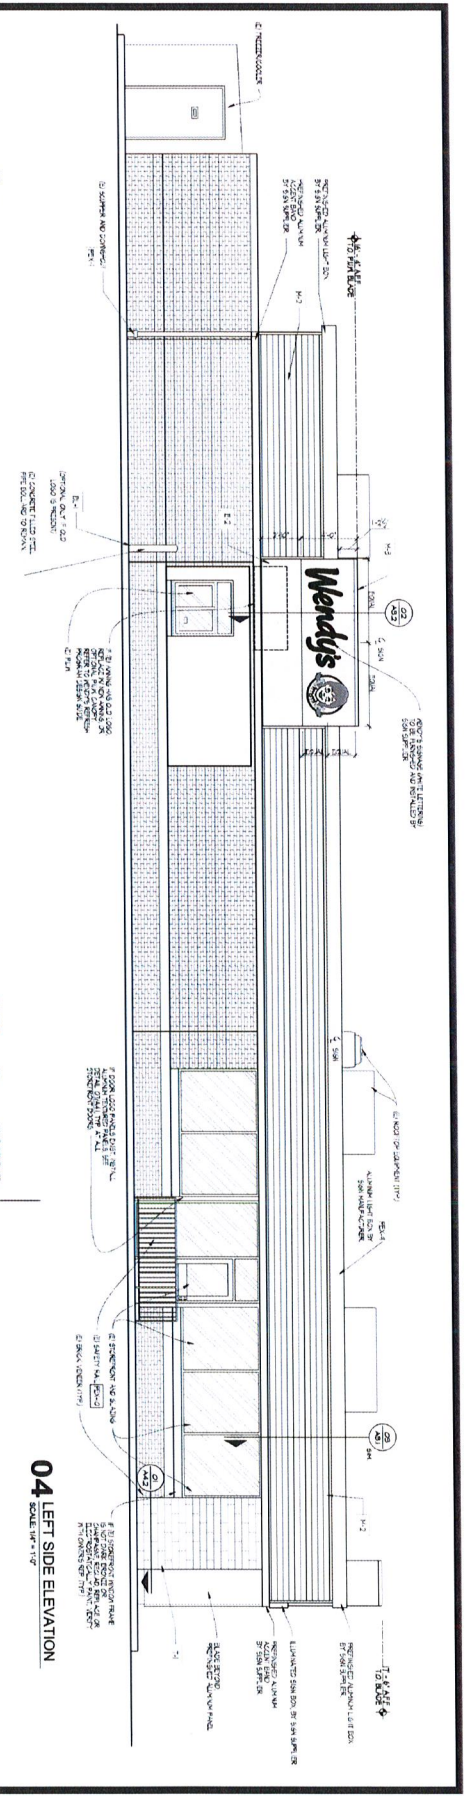

**04 LEFT SIDE ELEVATION**  
SCALE: 1/4" = 1'-0"

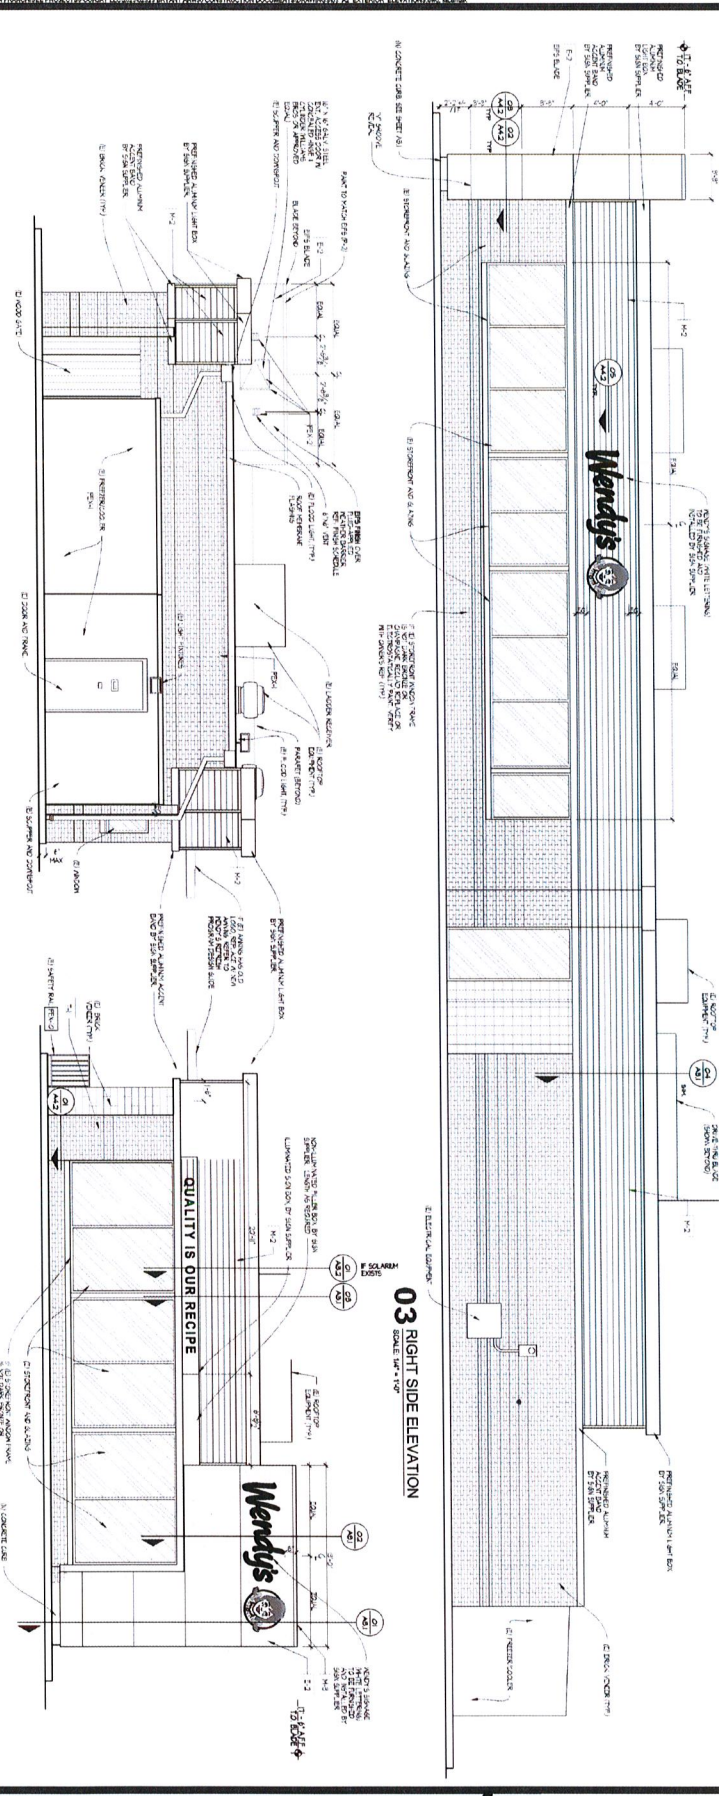

**03 RIGHT SIDE ELEVATION**  
SCALE: 1/4" = 1'-0"



**01 FRONT ELEVATION**  
SCALE: 1/4" = 1'-0"

**02 REAR ELEVATION**  
SCALE: 1/4" = 1'-0"

 <p><b>McIntor</b> PROJECT TEAM DESIGN TYPE: 223.10.0 DRAWING RELEASE: 2022.5</p>	<p>2206 N REYNOLDS RD BRYANT AR 72022</p> <p>PROJECT TYPE: 30 REFRFR:</p>	<p>REGISTERED ARCHITECT REGISTERED ENGINEER REGISTERED INTERIOR DESIGNER</p> <p>ARCHITECT: A2.1</p>
--	---	---



**Folder Name**


L:\Service and Install\PICTURES\WENDYS - BRYANT2.17.23

**Designer**

**File Name**

2206 N reynolds rd bryant AR 72022 quote 2.2.23.fs

**Job Number**

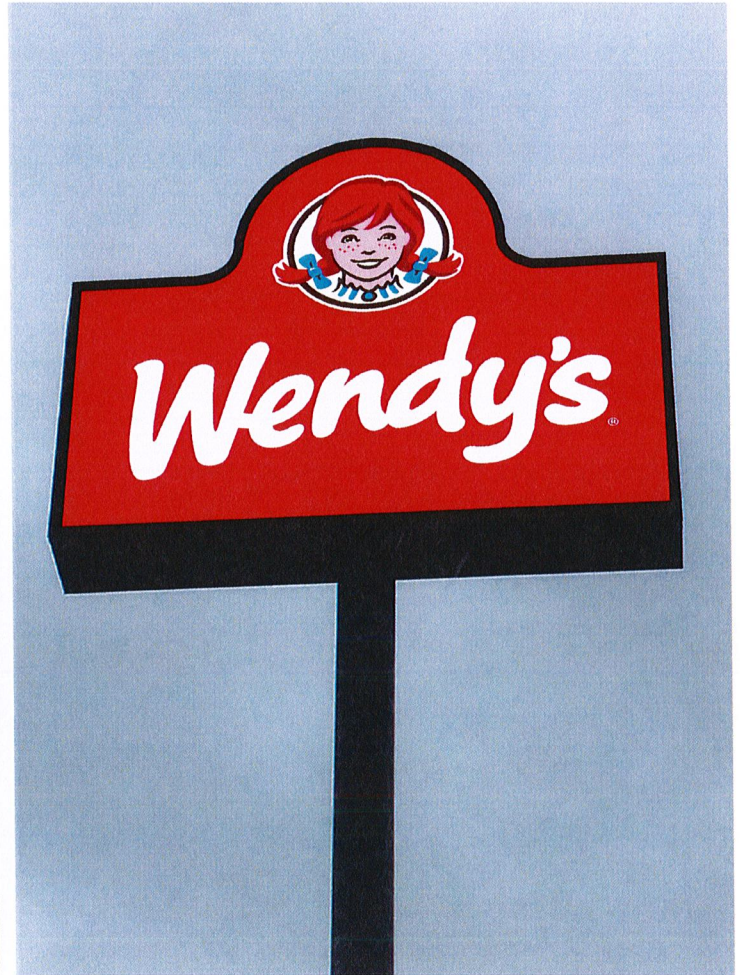

**Description**

**ARTWORK IS PROPERTY OF ACTION SIGN & NEON AND SHALL NOT BE DUPLICATED OR COPIED IN ANY MANNER.**



P. O. Box 188  
Jacksonville, AR 72076  
2700 John Harden Dr.  
Jacksonville, AR 72076


Ph 501-457-7391  
Ph/Text 501-712-0012  
Fax 501-457-7393

ARTWORK APPROVAL **MUST** BE MADE IN WRITING.  
THIS CAN BE DONE BY A SIMPLE EMAIL, TEXT, OR FAX  
WITH THE APPROVED ARTWORK ATTACHED.  
**PRODUCTION WILL NOT START OTHERWISE.**

Customer	Name	Design Time	<b>Design Time Pricing</b> Design time is at a rate of \$60 per hour, in 15 minute increments. Your first 15 minutes is <b>FREE.</b>
Phone	Email	Minutes	
		Date	
		2/17/2023	

**COLORS SHOWN ARE FOR REFERENCE ONLY. COLORS MAY VARY.**



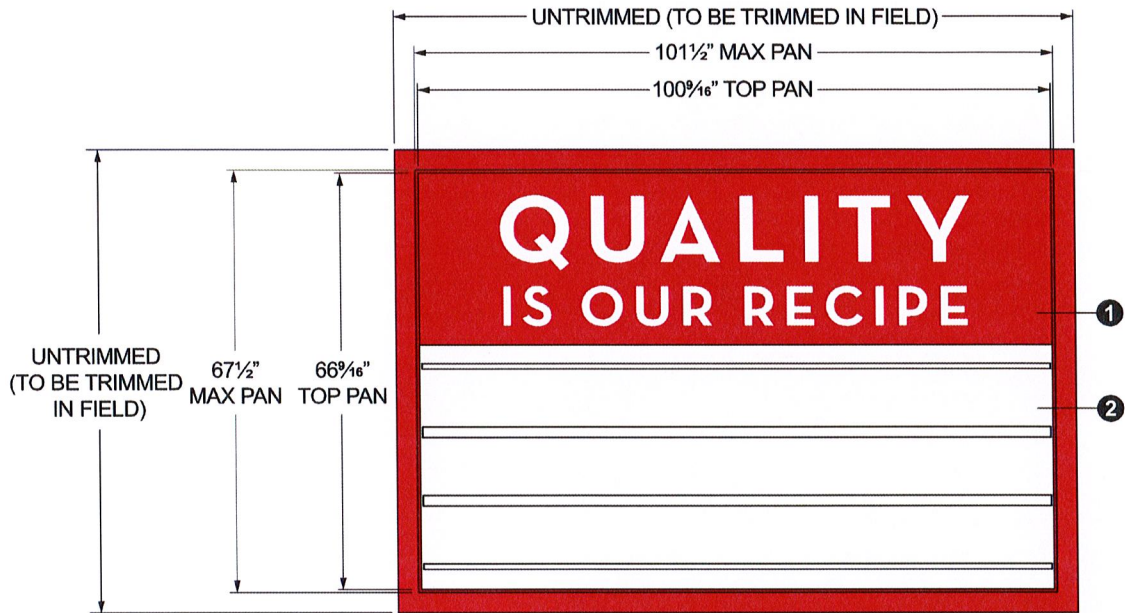

MATERIALS & SPECS

- ① 1 3/4" deep pan formed 3/16" modified acrylic with 1/2" deep embossed copy
- ② 3 lines of 8" copy

- PMS 186c - Background
- White (letters)

HI-RISE FACE REPLACEMENT



WHR 220  
NSS#: 81007533



MATERIALS & SPECS

Actual: 214 ft<sup>2</sup> | Nearest Rectangle: 280 ft<sup>2</sup>

① Face - (2) translucent vinyl flex faces decorated first surface

- PMS 186c - hair, freckles
- PMS 201c - hair, outline
- PMS 698c - face, neck
- PMS 299c - bow, shirt, brooch
- PMS 439c - outline
- White