



SCHEME #1

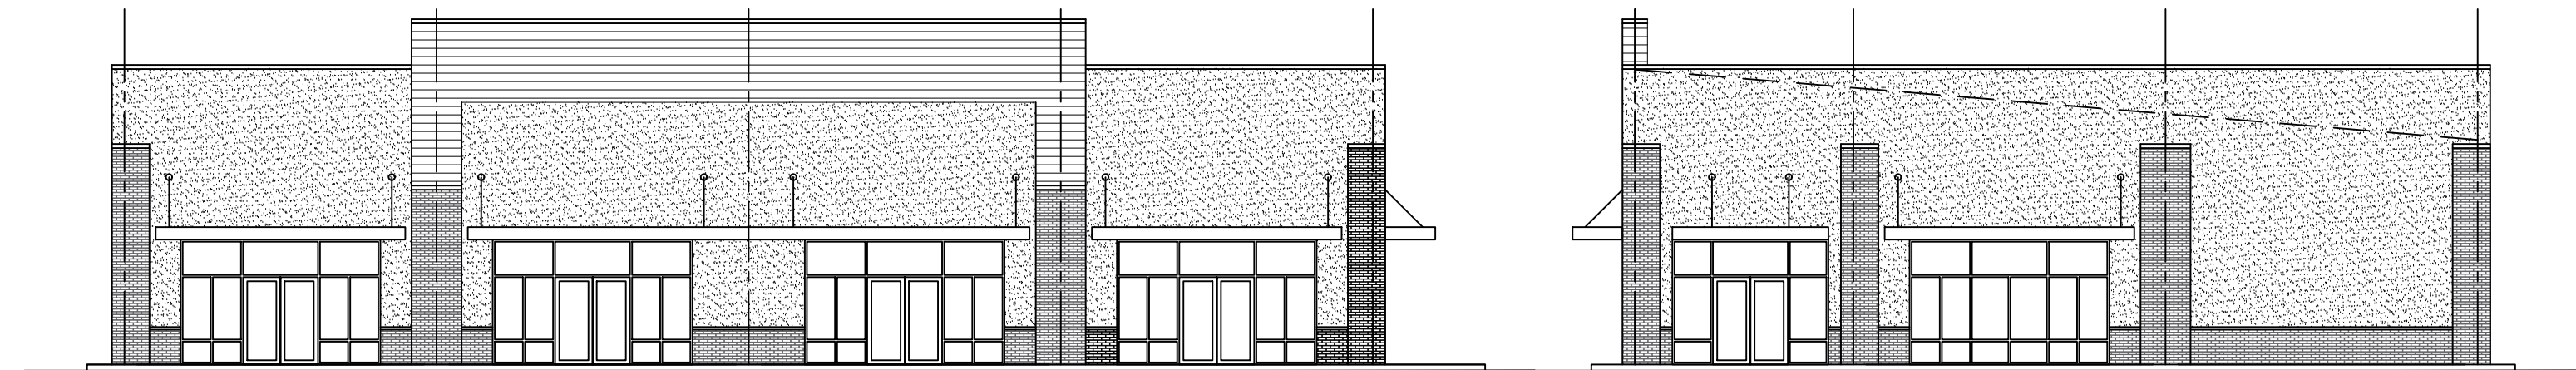

SCHEME #2

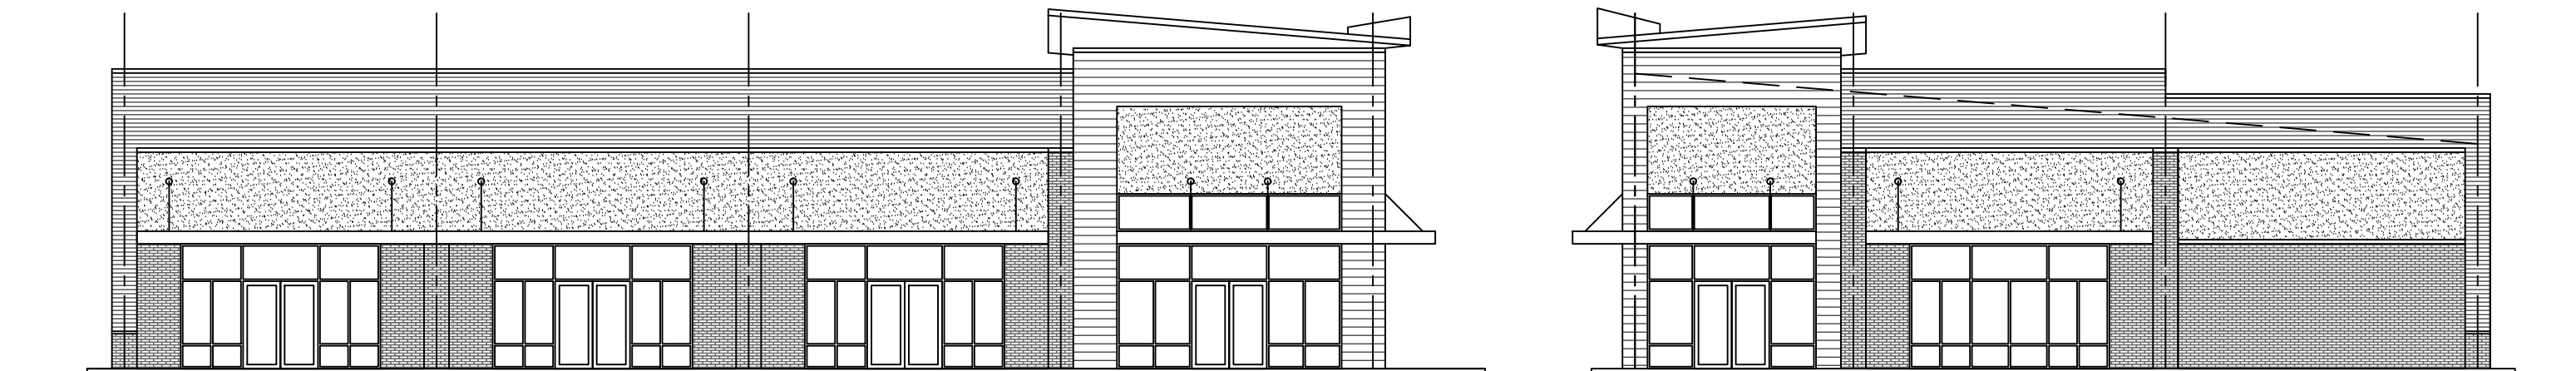

SCHEME #3