



City of Bryant, Arkansas
 Community Development
 210 SW 3rd Street Bryant, AR 72022
 501-943-0943

SIGN PERMIT APPLICATION

Applicants are advised to read the Sign Ordinance prior to completing and signing this form. The Sign Ordinance is available at www.cityofbryant.com under the Planning and Community Development tab.

Note: Electrical Permits may be Required, Please contact the Community Development Office for more information.

Date: 4-26-2023

Sign Co. or Sign Owner

Name Custom Advertising
 Address 23738 I-30
 City, State, Zip Bryant, AR
 Phone 501.847-1000
 Email Address JimmyParkerbs@gmail.com

Property Owner

Name Custom Advertising
 Address 23740 I-30
 City, State, Zip Bryant, AR
 Phone 501.847-1000
 Email Address Same

GENERAL INFORMATION

Name of Business Custom Advertising
 Address/Location of sign 23740 I-30
 Zoning Classification C-3

Please use following page to provide details on the signs requesting approval. Along with information provided on this application, a Site Plan showing placement of sign(s) and any existing sign(s) on the property is **required** to be submitted. Renderings of the sign(s) showing the correct dimensions is also **required** to be submitted with the application. A thirty-five dollar (\$35) per sign payment will be collected at the time of permit issuance. According to the Sign Ordinance a fee for and sign variance or special sign permit request shall be one hundred dollars (\$100). Additional documentation may be required by Sign Administrator.

READ CAREFULLY BEFORE SIGNING

I [Signature], do hereby certify that all information contained within this application is true and correct. I fully understand that the terms of the Sign Ordinance supersede the Sign Administrator's approval and that all signs must fully comply with all terms of the Sign Ordinance regardless of approval. I further certify that the proposed sign is authorized by the owner of the property and that I am authorized by the property owner to make this application. I understand

that no sign may be placed in public right of way. I understand that I must comply with all Building and Electrical Codes and that it is my responsibility to obtain all necessary permits.

Use table below to enter information regarding each sign for approval. Please use each letter to reference each sign rendering.

SIGN	Type (Façade, Pole, Monument, other)	Dimensions (Height, Length, Width)	Sqft (Measured in whole as rectangle)	Height of Sign (Measured from lot surface)		Column for Admin Certifying Approval
				Top of Sign	Bottom of Sign	
A	Billboard	12x40 single		45'	21	
B	convert Top Top Digital					
C						
E						
F						
G						


Untitled Map

Write a description for your map.

05110 L-30

Legend

Convert to Digital Display 12x46'

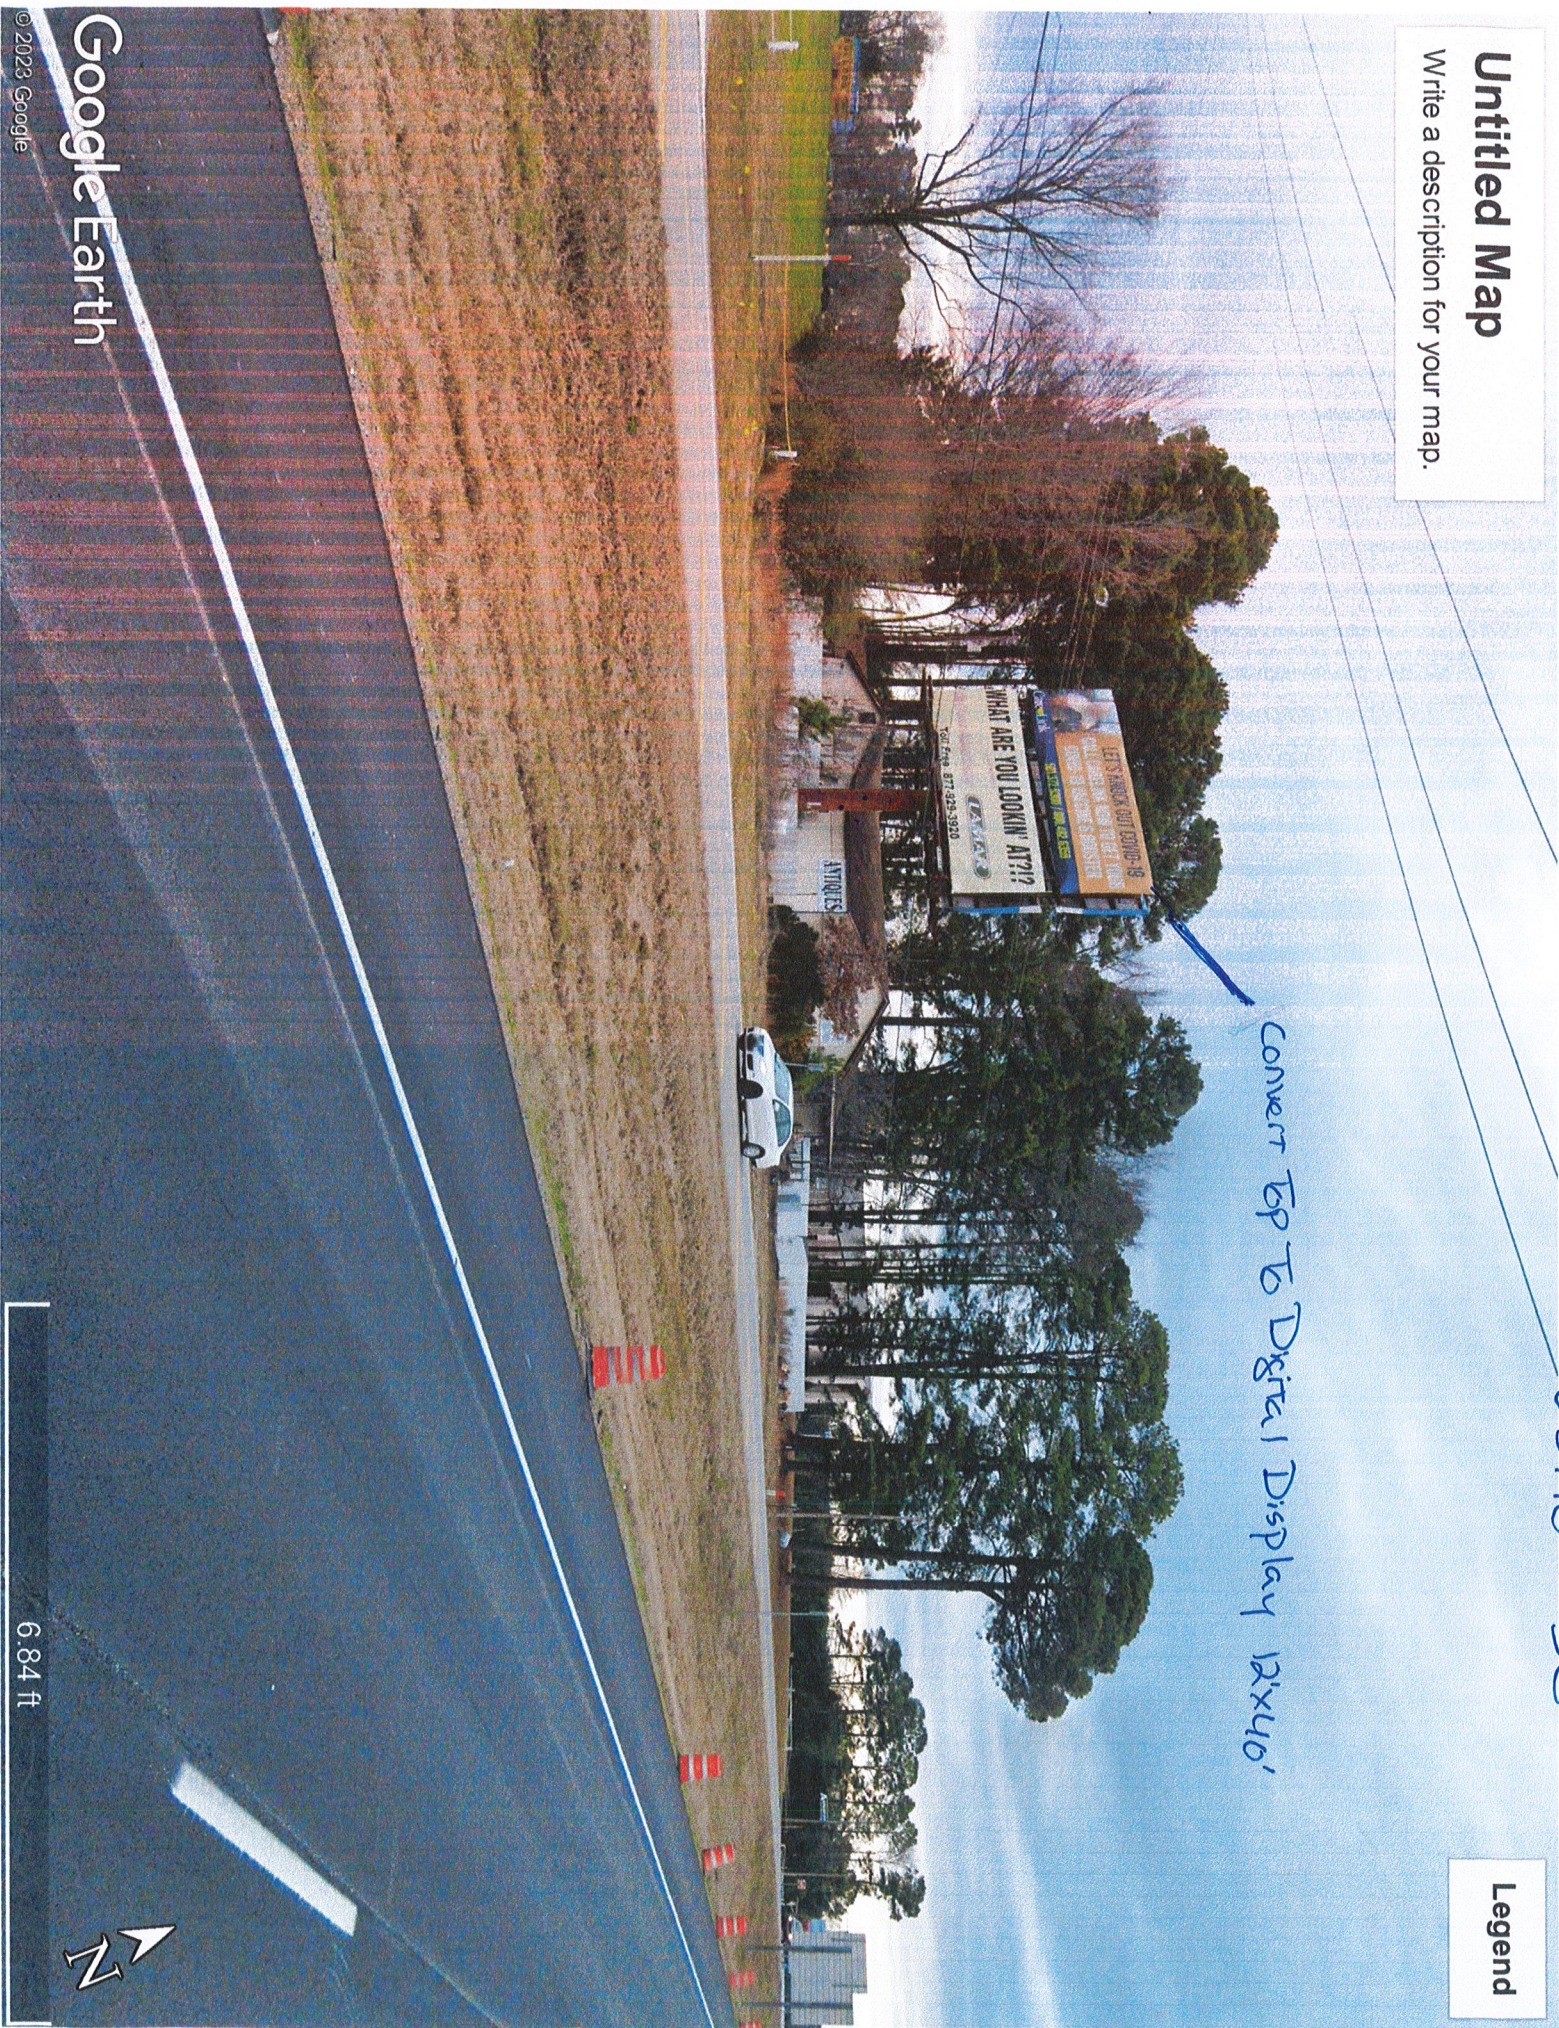

Google Earth

© 2023 Google

6.84 ft



Untitled Map


Write a description for your map.

25140 1-30

convert top to Digital Display

12'

40'

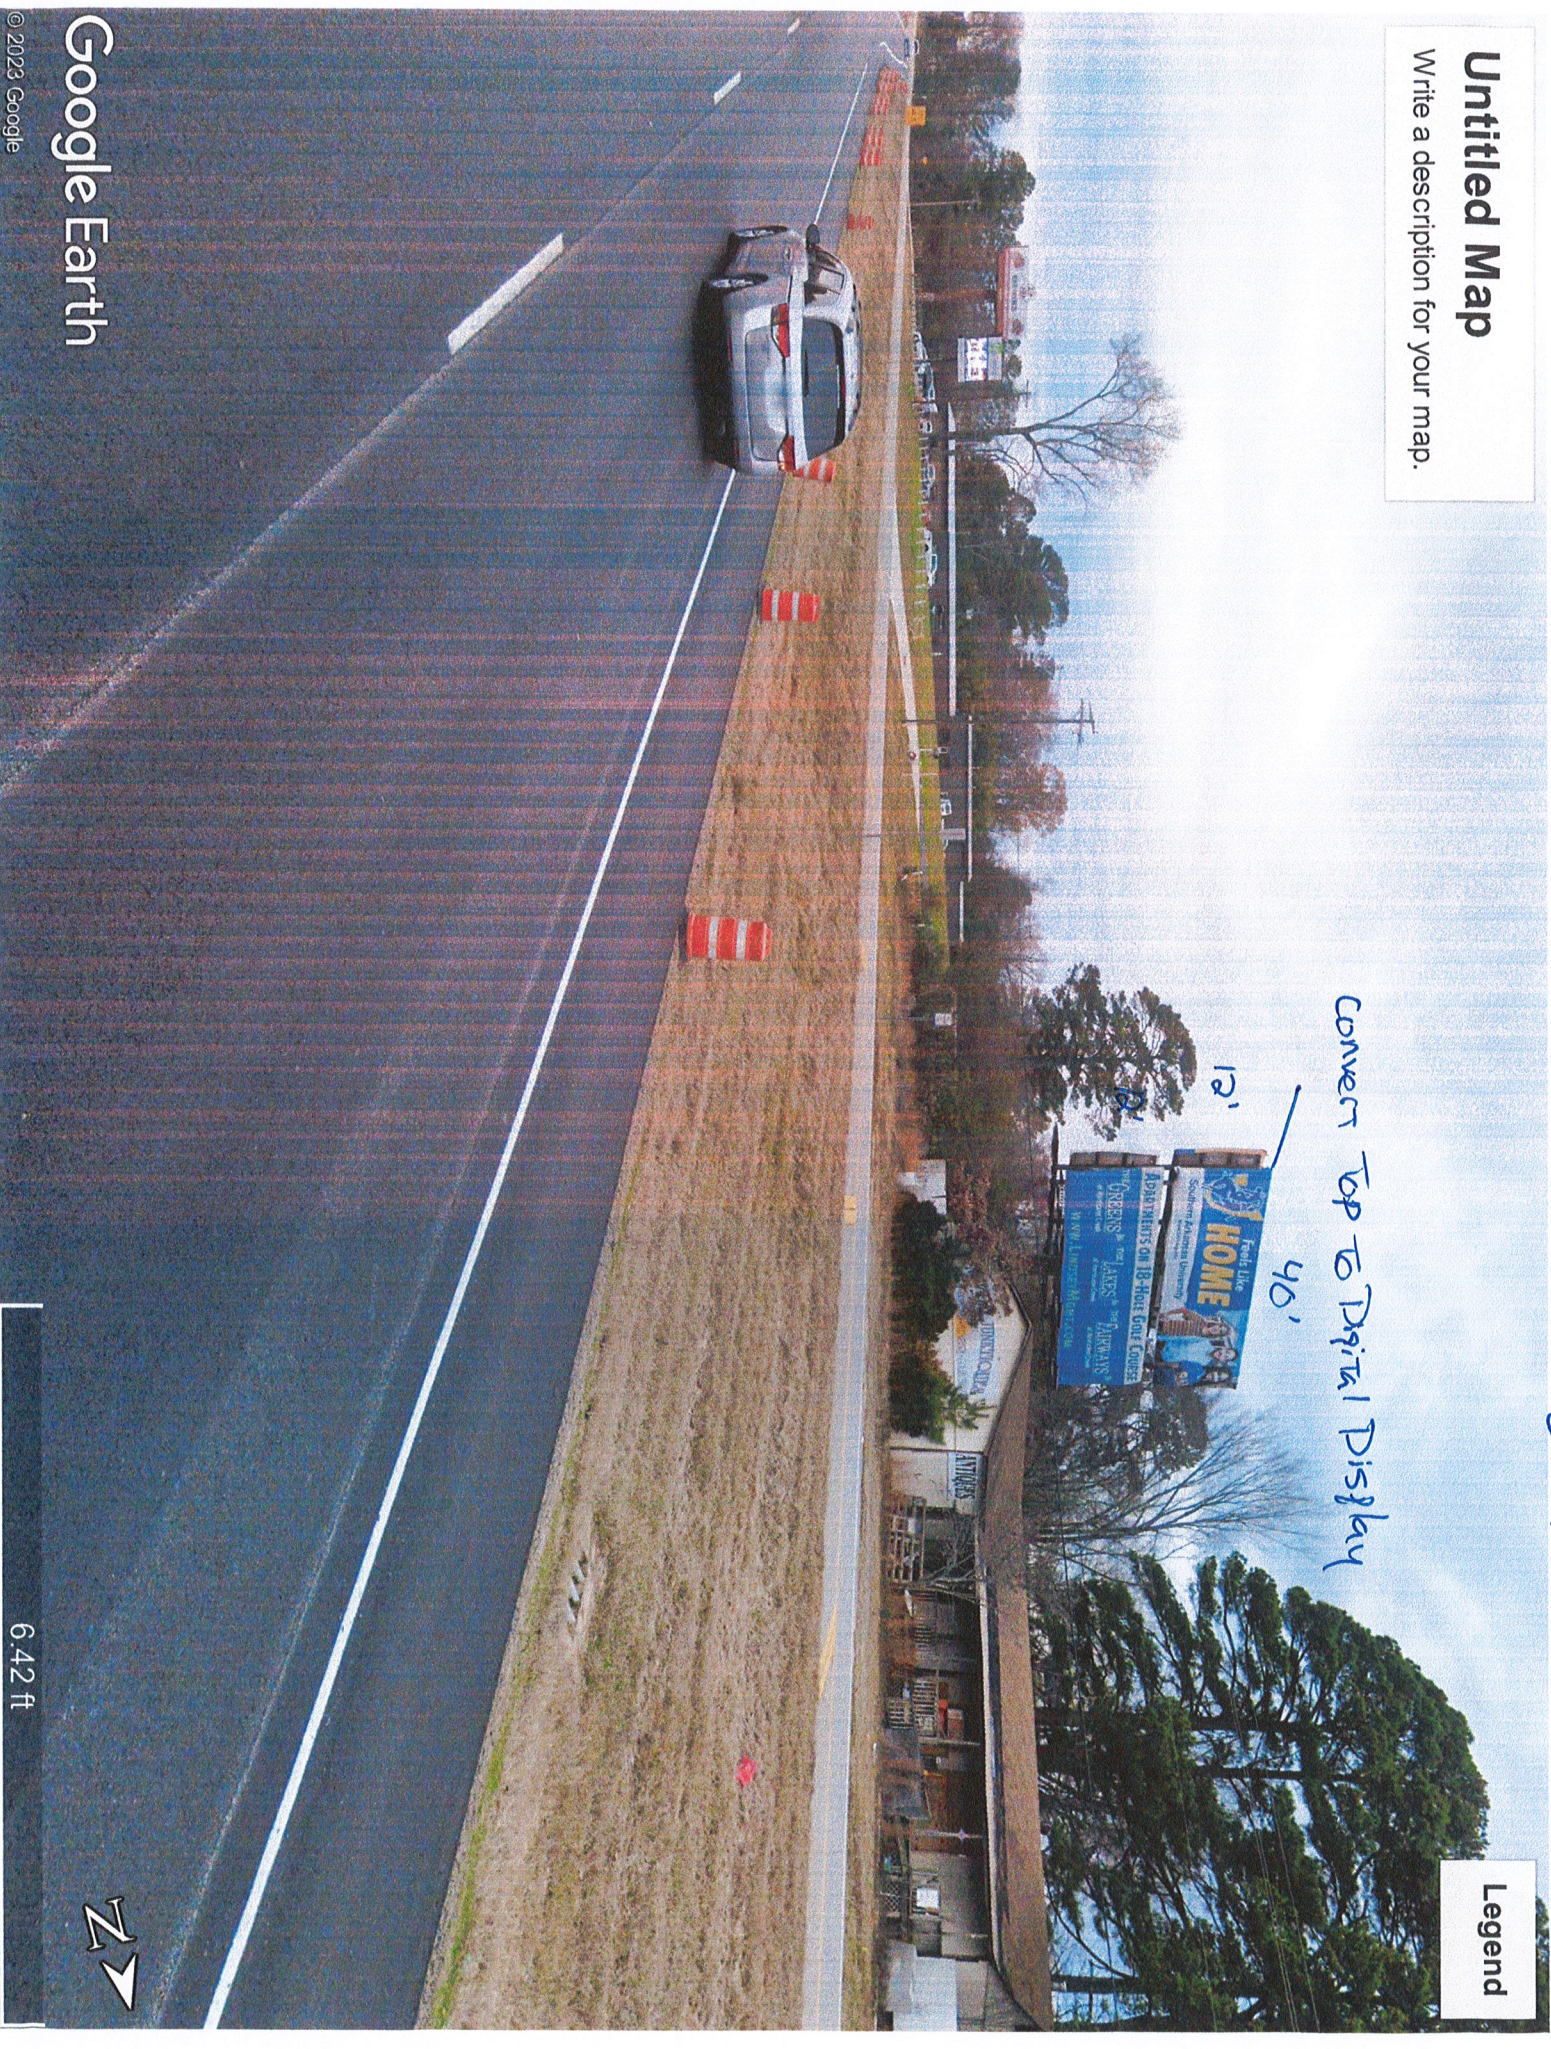

Legend

Google Earth

© 2023 Google

6.42 ft

