

ZONED C-2
 2017-021242,
 2017-021243
 2018-013162
 2018-013165

VICINITY MAP
 N.T.S.

REVISIONS	DATE
Remove Curb Line	01-25-2019


Big Red Collegeville
 Hwy 5 and Bryant Parkway
 Bryant, Saline County, Arkansas

DIMENSION PLAN
 LOT 1 & LOT 2
 AF PARTNERS SUBDIVISION


CENTRAL ARKANSAS ENGINEERING
 A PROFESSIONAL LIMITED LIABILITY COMPANY

CIVIL ENGINEERING | SURVEYING | GIS

1012 AUTUMN ROAD, SUITE #211, LITTLE ROCK, ARKANSAS 72211
 OFFICE: 501.227.4499 | FAX: 501.227.5830 | EMAIL: CAENR@CENTRALARENR.COM
 www.CentralArkansasEngineering.com





DRAWN BY ZR
DESIGNED RH
CHECKED RH
DATE 01-21-2019
SCALE 1" = 20'
PROJECT NO. 2018215
SHEET NO. C5 of 14

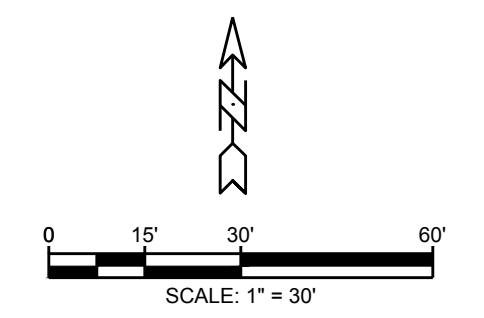

LEGEND

- SET 12" REBAR W/ CAP
- FOUND MONUMENT
- △ COMPUTED CORNER (NOT SET)
- R/W RIGHT-OF-WAY
- OVERHEAD UTILITIES
- FENCE
- ROADWAY CENTERLINE
- ⊙ POWER/LIGHT POLE
- (M) MEASURED
- (P) PER PLAT
- (D) PER DEED
- BUILDING SETBACK LINE
- - - UTILITY EASEMENT

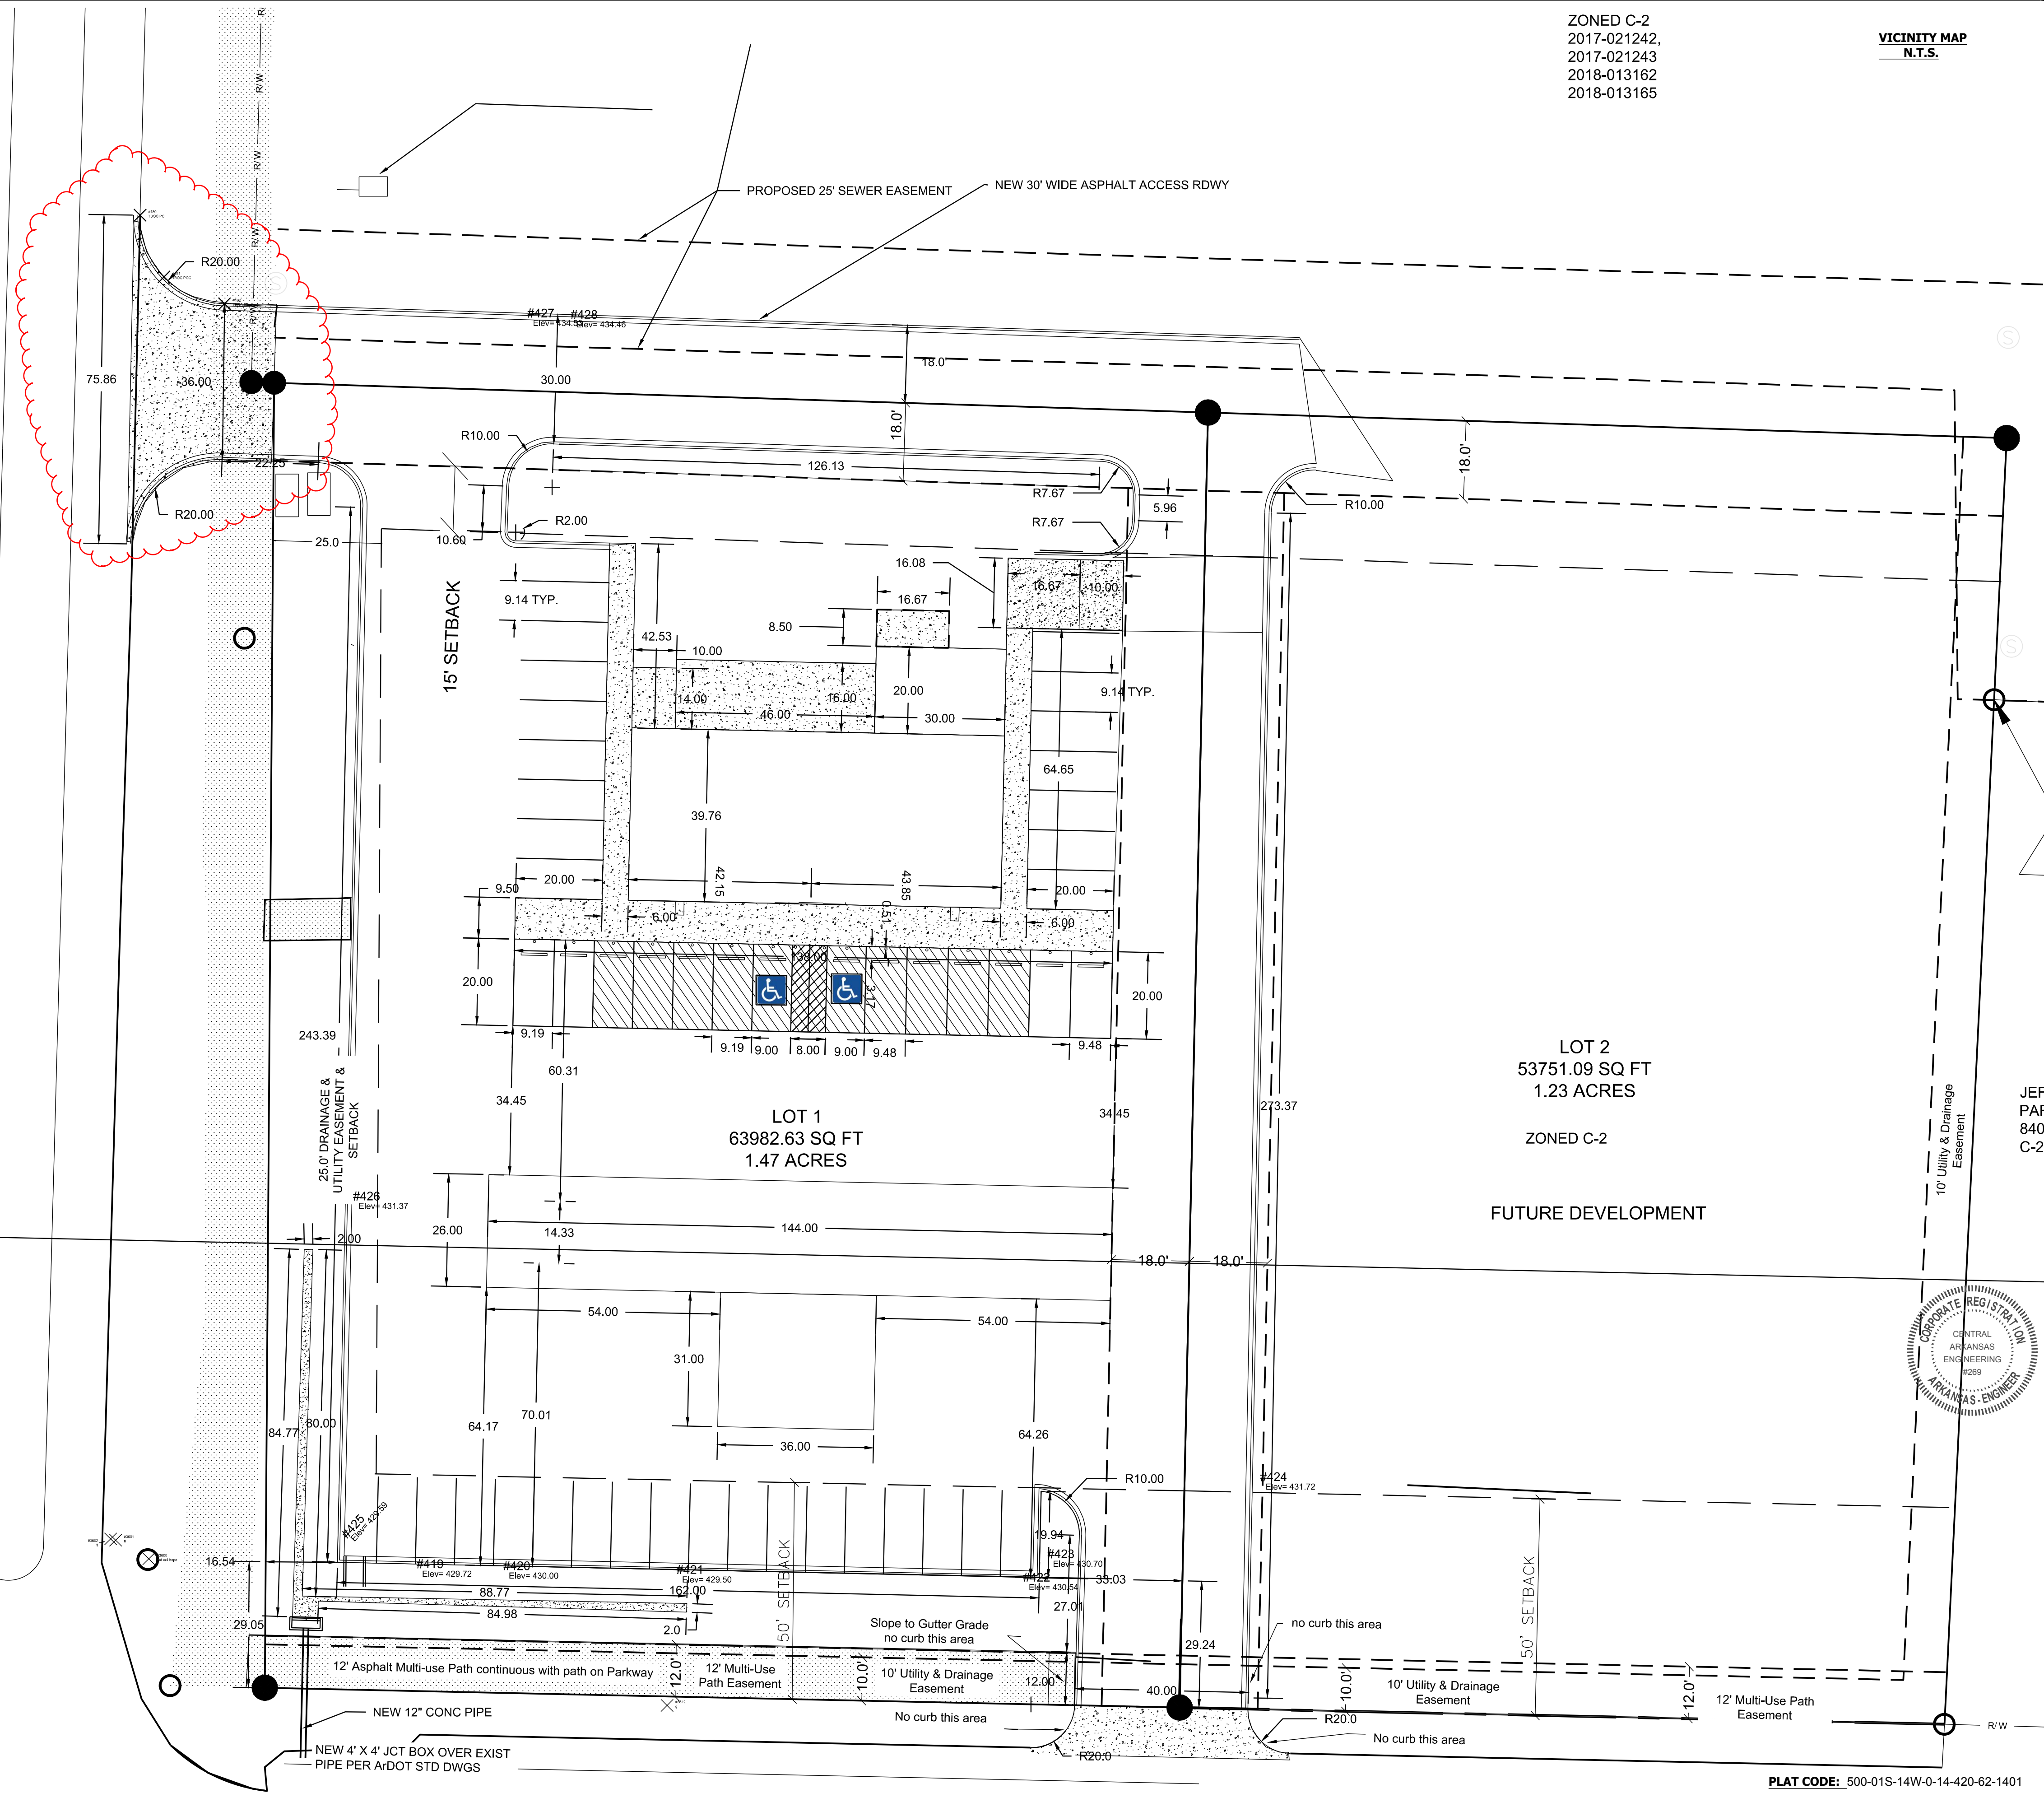

PLAT CODE: 500-01S-14W-0-14-420-62-1401