


FOR EXCLUSIVE USE & BENEFIT OF:

Name: BART FERGUSON

LEGEND

- △ - Computed point
- - Found monument
- - Set #4 RB/Plas. Cap
- (M) - Measured
- (R) - Record
- (P) - Platted

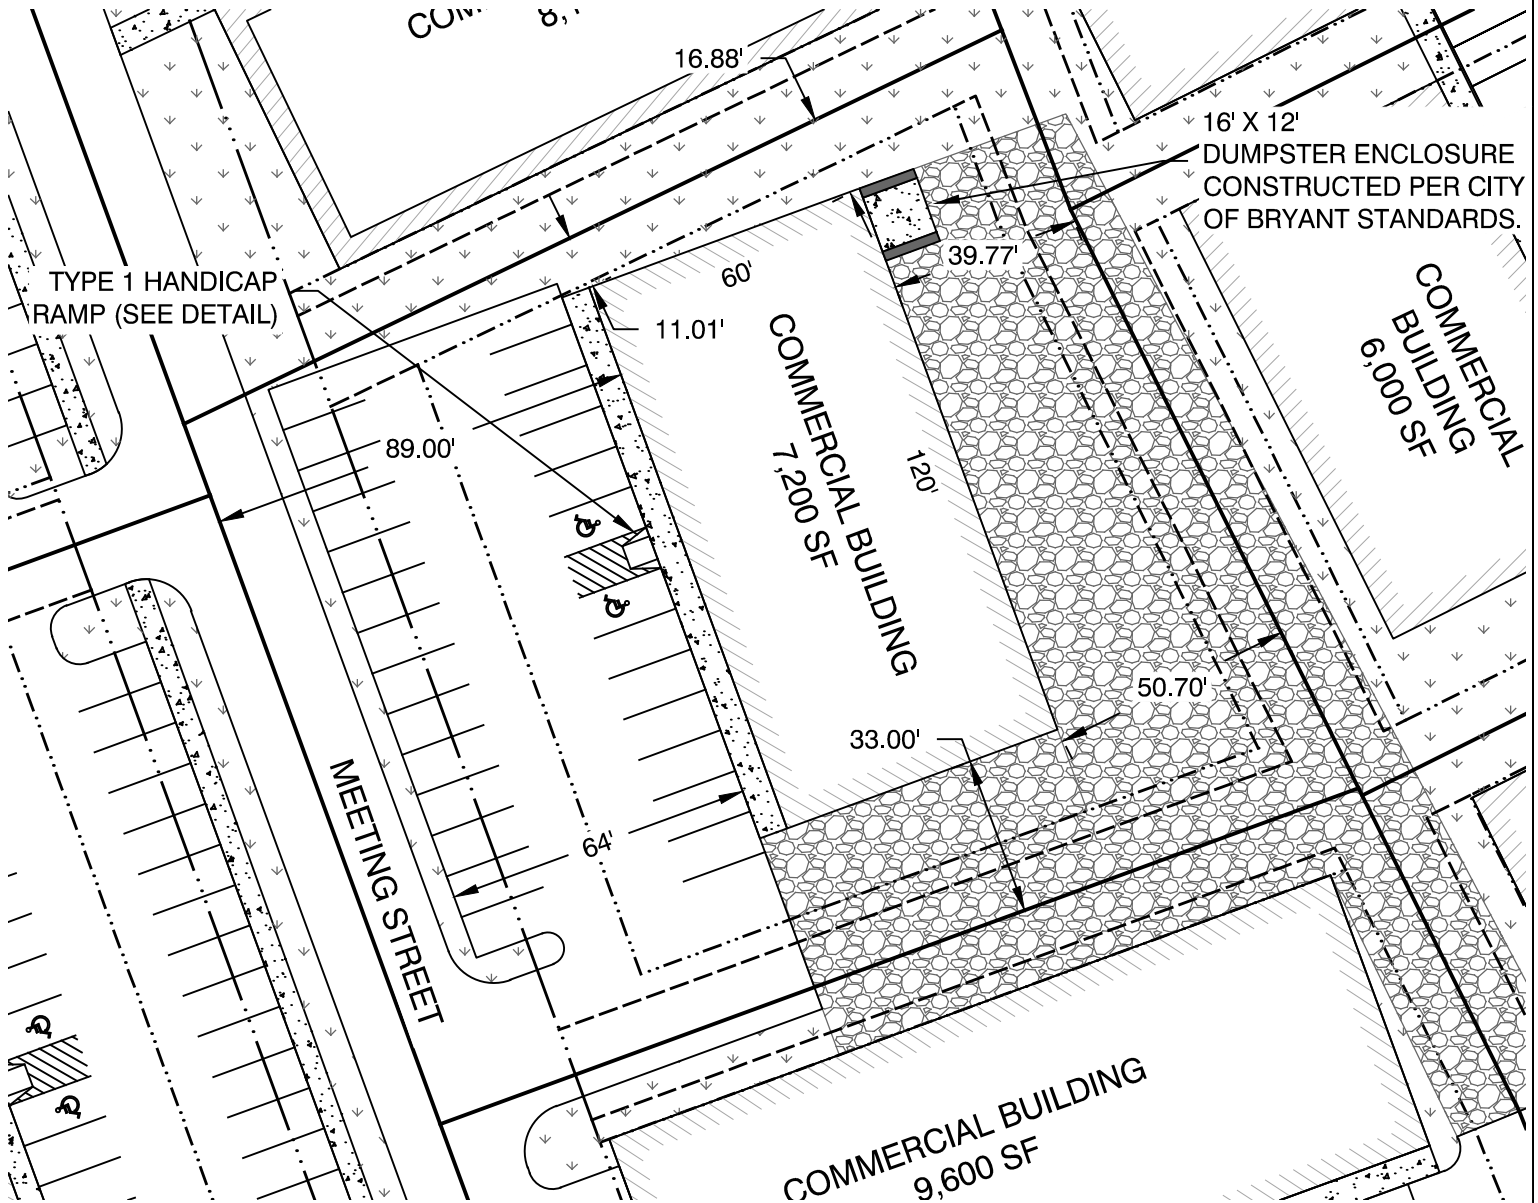

PROPERTY DESCRIPTION:

LOT 19



JOB NUMBER:


**18087
 MARKET PLACE II
 PHASE 3**


04/17/24

PLOT PLAN

This Plot Plan depicts the lot as it appears on the subdivision final plat. This drawing does not represent an actual survey.

According to the the Federal Emergency Management Agency (FEMA) Flood Insurance Rate Map (FIRM) for Saline County unincorporated areas, panel # 05125C0240E dated JUNE 05, 2020, no portion, dated of the property described hereon does lie within the 100 year flood hazard boundary.

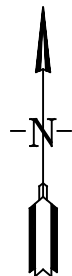

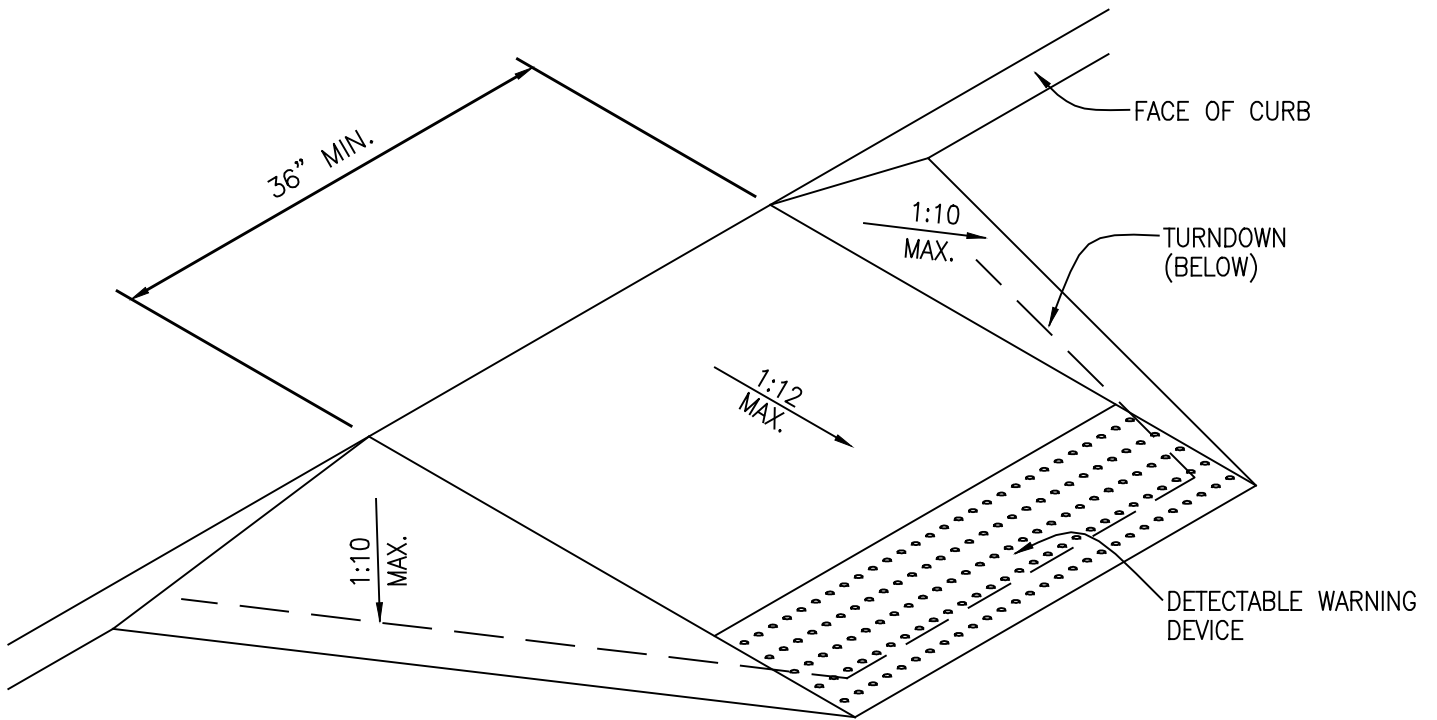


NOTE: THE LEAST POSSIBLE SLOPE SHALL BE USED FOR ANY RAMP. THE MAXIMUM SLOPE SHALL BE 1:12. THE MAXIMUM RISE FOR ANY RUN SHALL BE 30"

TYPE 1 HANDICAP RAMP DETAIL

5

NOT TO SCALE

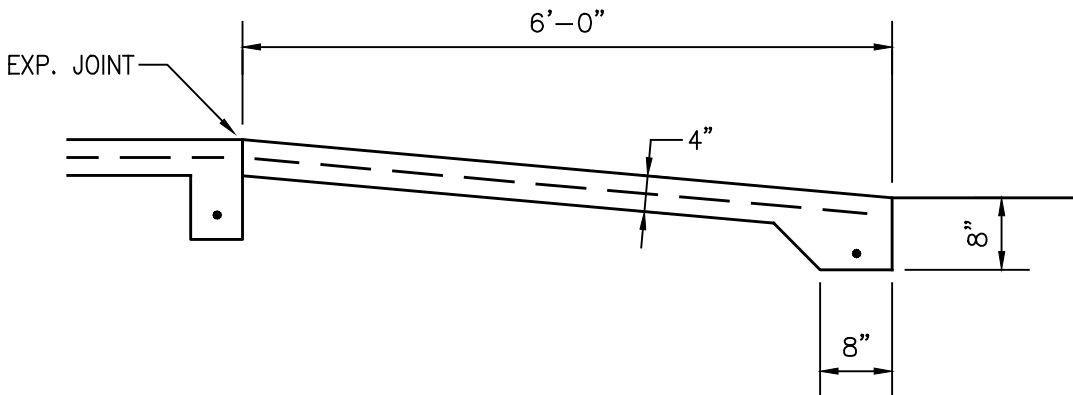

TYPE 1 HANDICAP RAMP SECTION

7

NOT TO SCALE