

**BLACK  
CORLEY  
OWENS+  
HUGHES**

ARCHITECTS  
219 W SOUTH ST  
BENTON, AR 72015  
501.315.7685 TEL  
501.315.0487 FAX

**Bishop Park The Center  
BRYANT, ARKANSAS**


No.	Date

Project number  
Project Number

Sheet Title  
1st Level New Layout

Date

**A1.0**

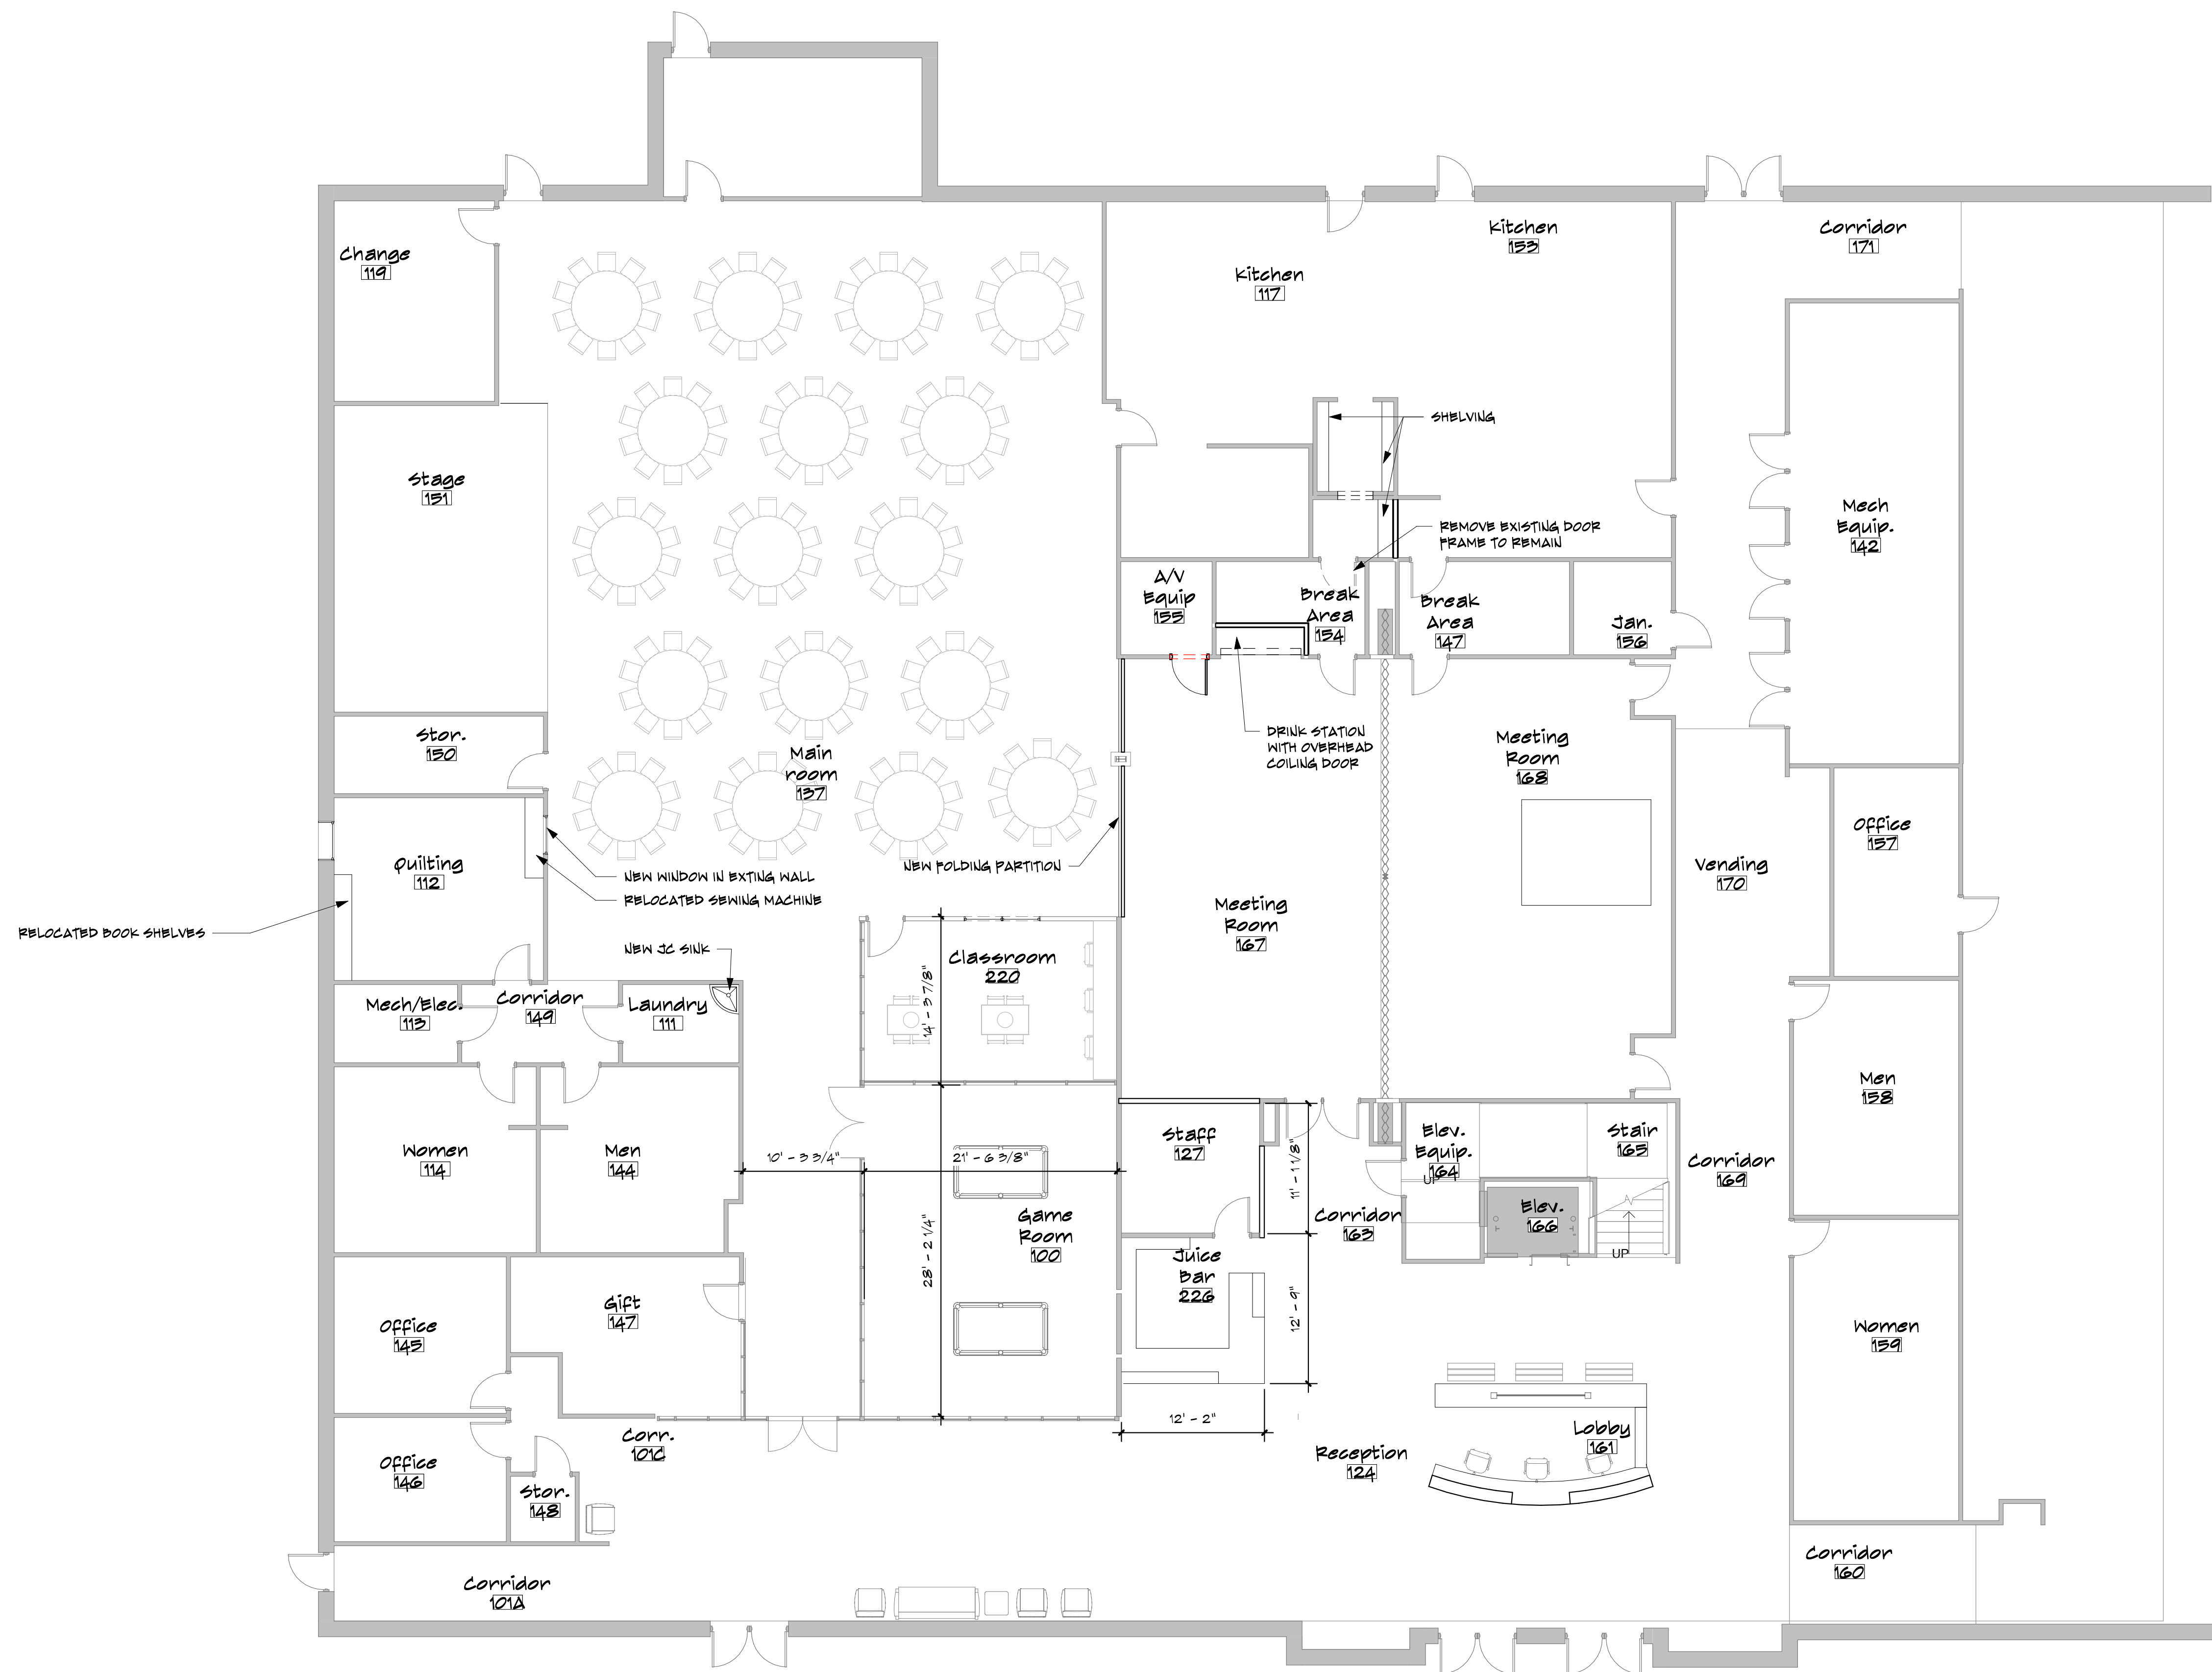

**1 1ST LEVEL NEW LAYOUT**  
1/8" = 1'-0"