

**BLACK
CORLEY
OWENS+
HUGHES**

ARCHITECTS
219 W SOUTH ST
BENTON, AR 72015
501 315 7686 TEL
501 315 0487 FAX

Bishop Park The Center
BRYANT, ARKANSAS


No.	Date

Project number
Project Number


Sheet Title
2nd Level New Layout

Date

A1.1

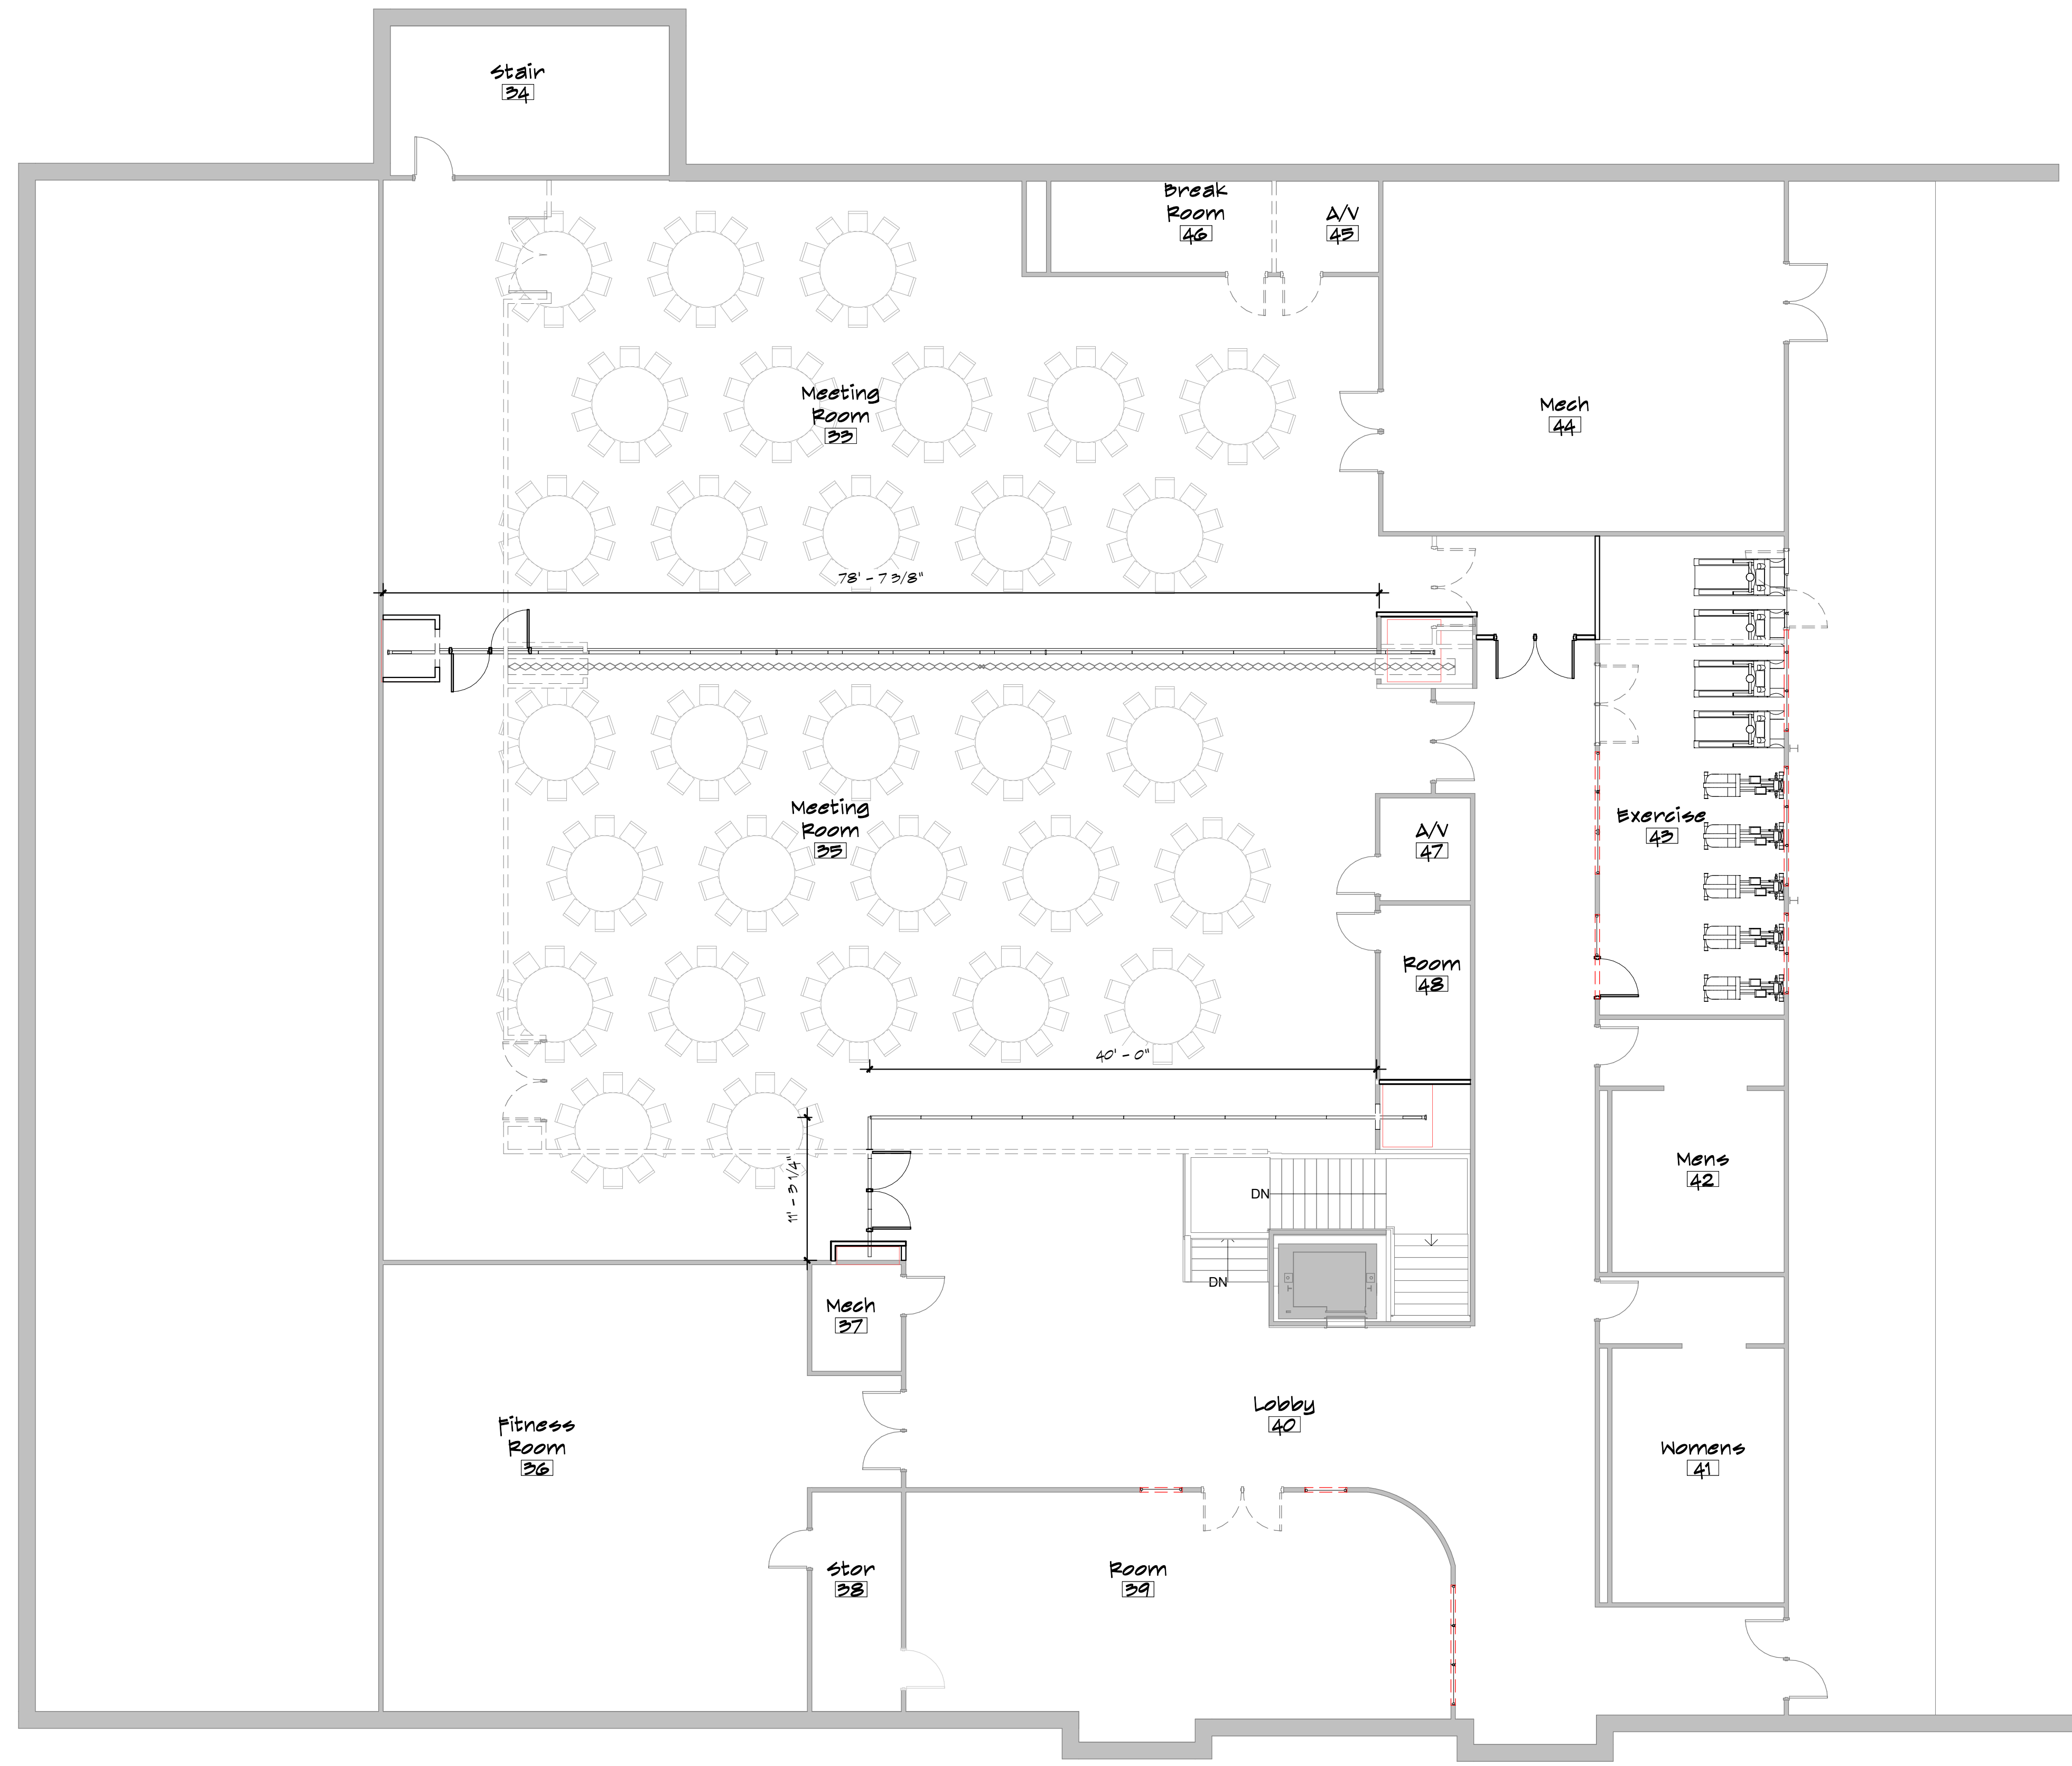

1 **2nd LEVEL NEW LAYOUT**
1/8" = 1'-0"

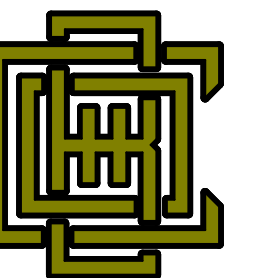

BLACK
CORLEY
OWENS +
HUGHES

ARCHITECTS
219 W SOUTH ST
BENTON, AR 72015
501 315 7686 TEL
501 315 0487 FAX

Bishop Park The Center
BRYANT, ARKANSAS


No.	Date

Project number
Project Number

Sheet Title
1st Level New
Layout

Date

A1.0

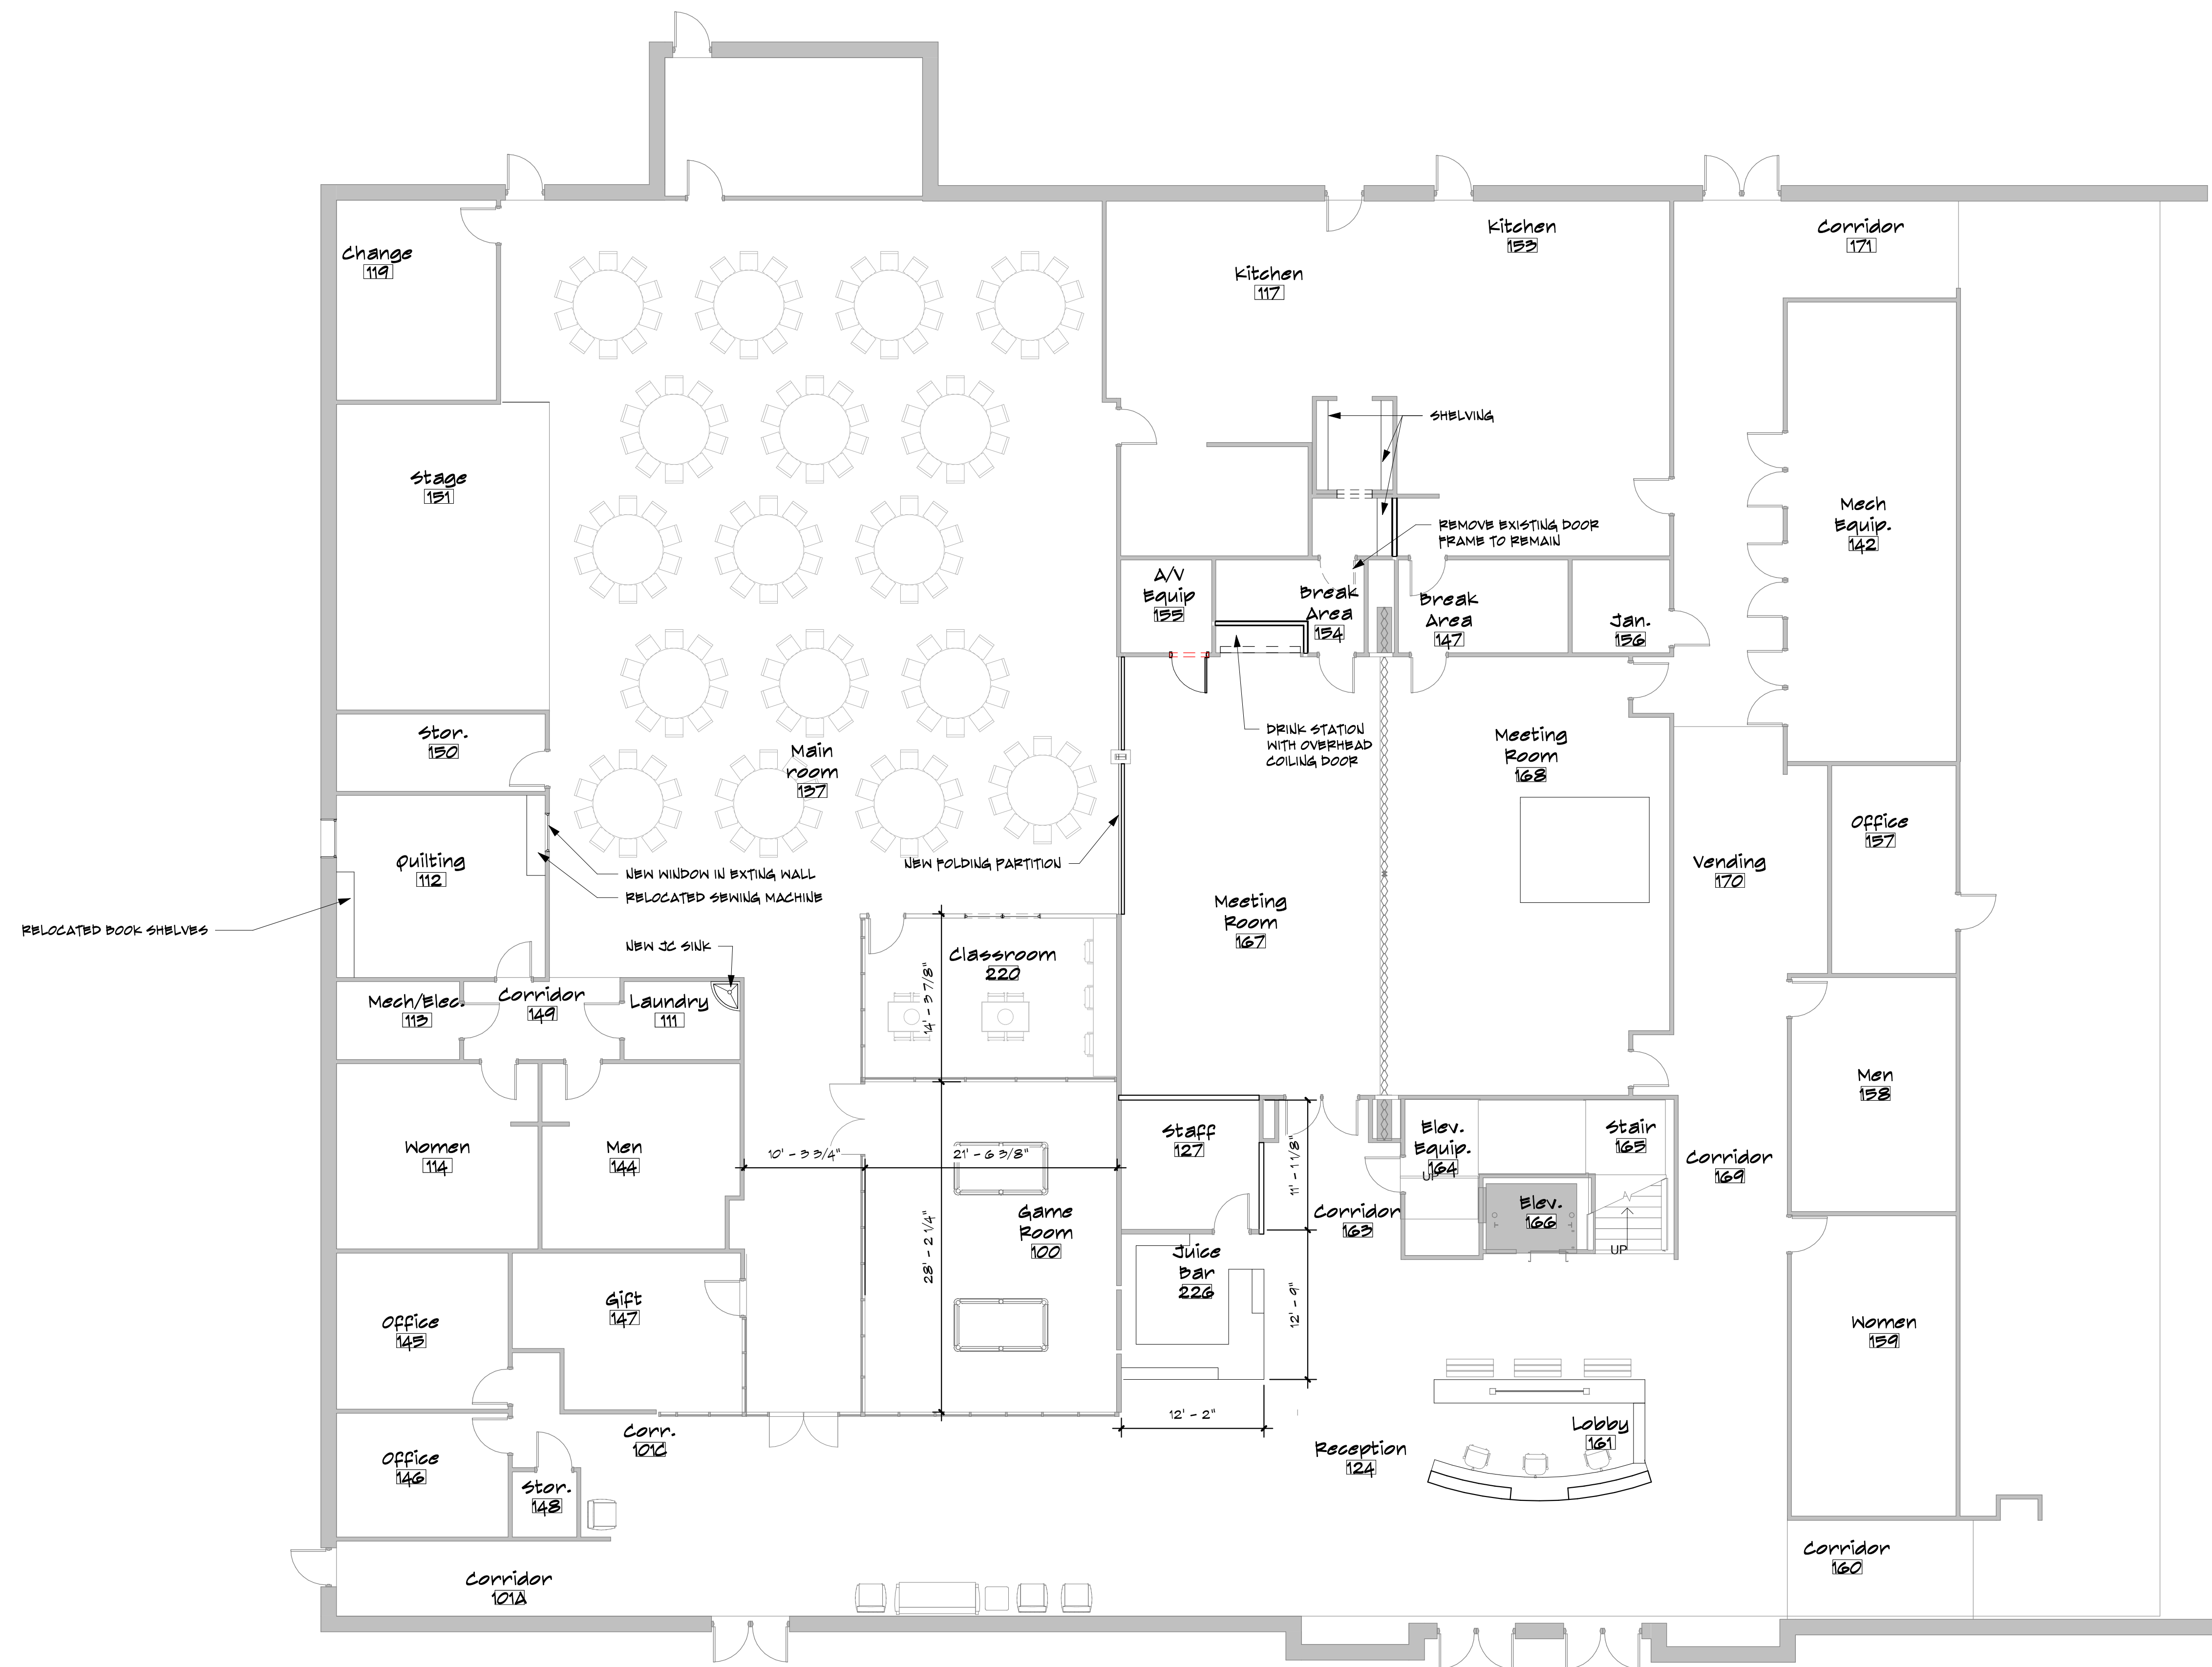

1 1ST LEVEL NEW LAYOUT
1/8" = 1'-0"