


**BLACK
CORLEY
OWENS+
HUGHES**

ARCHITECTS
219 W SOUTH ST
BENTON, AR 72015
501 315 7686 TEL
501 315 0487 FAX

Bishop Park The Center
BRYANT, ARKANSAS

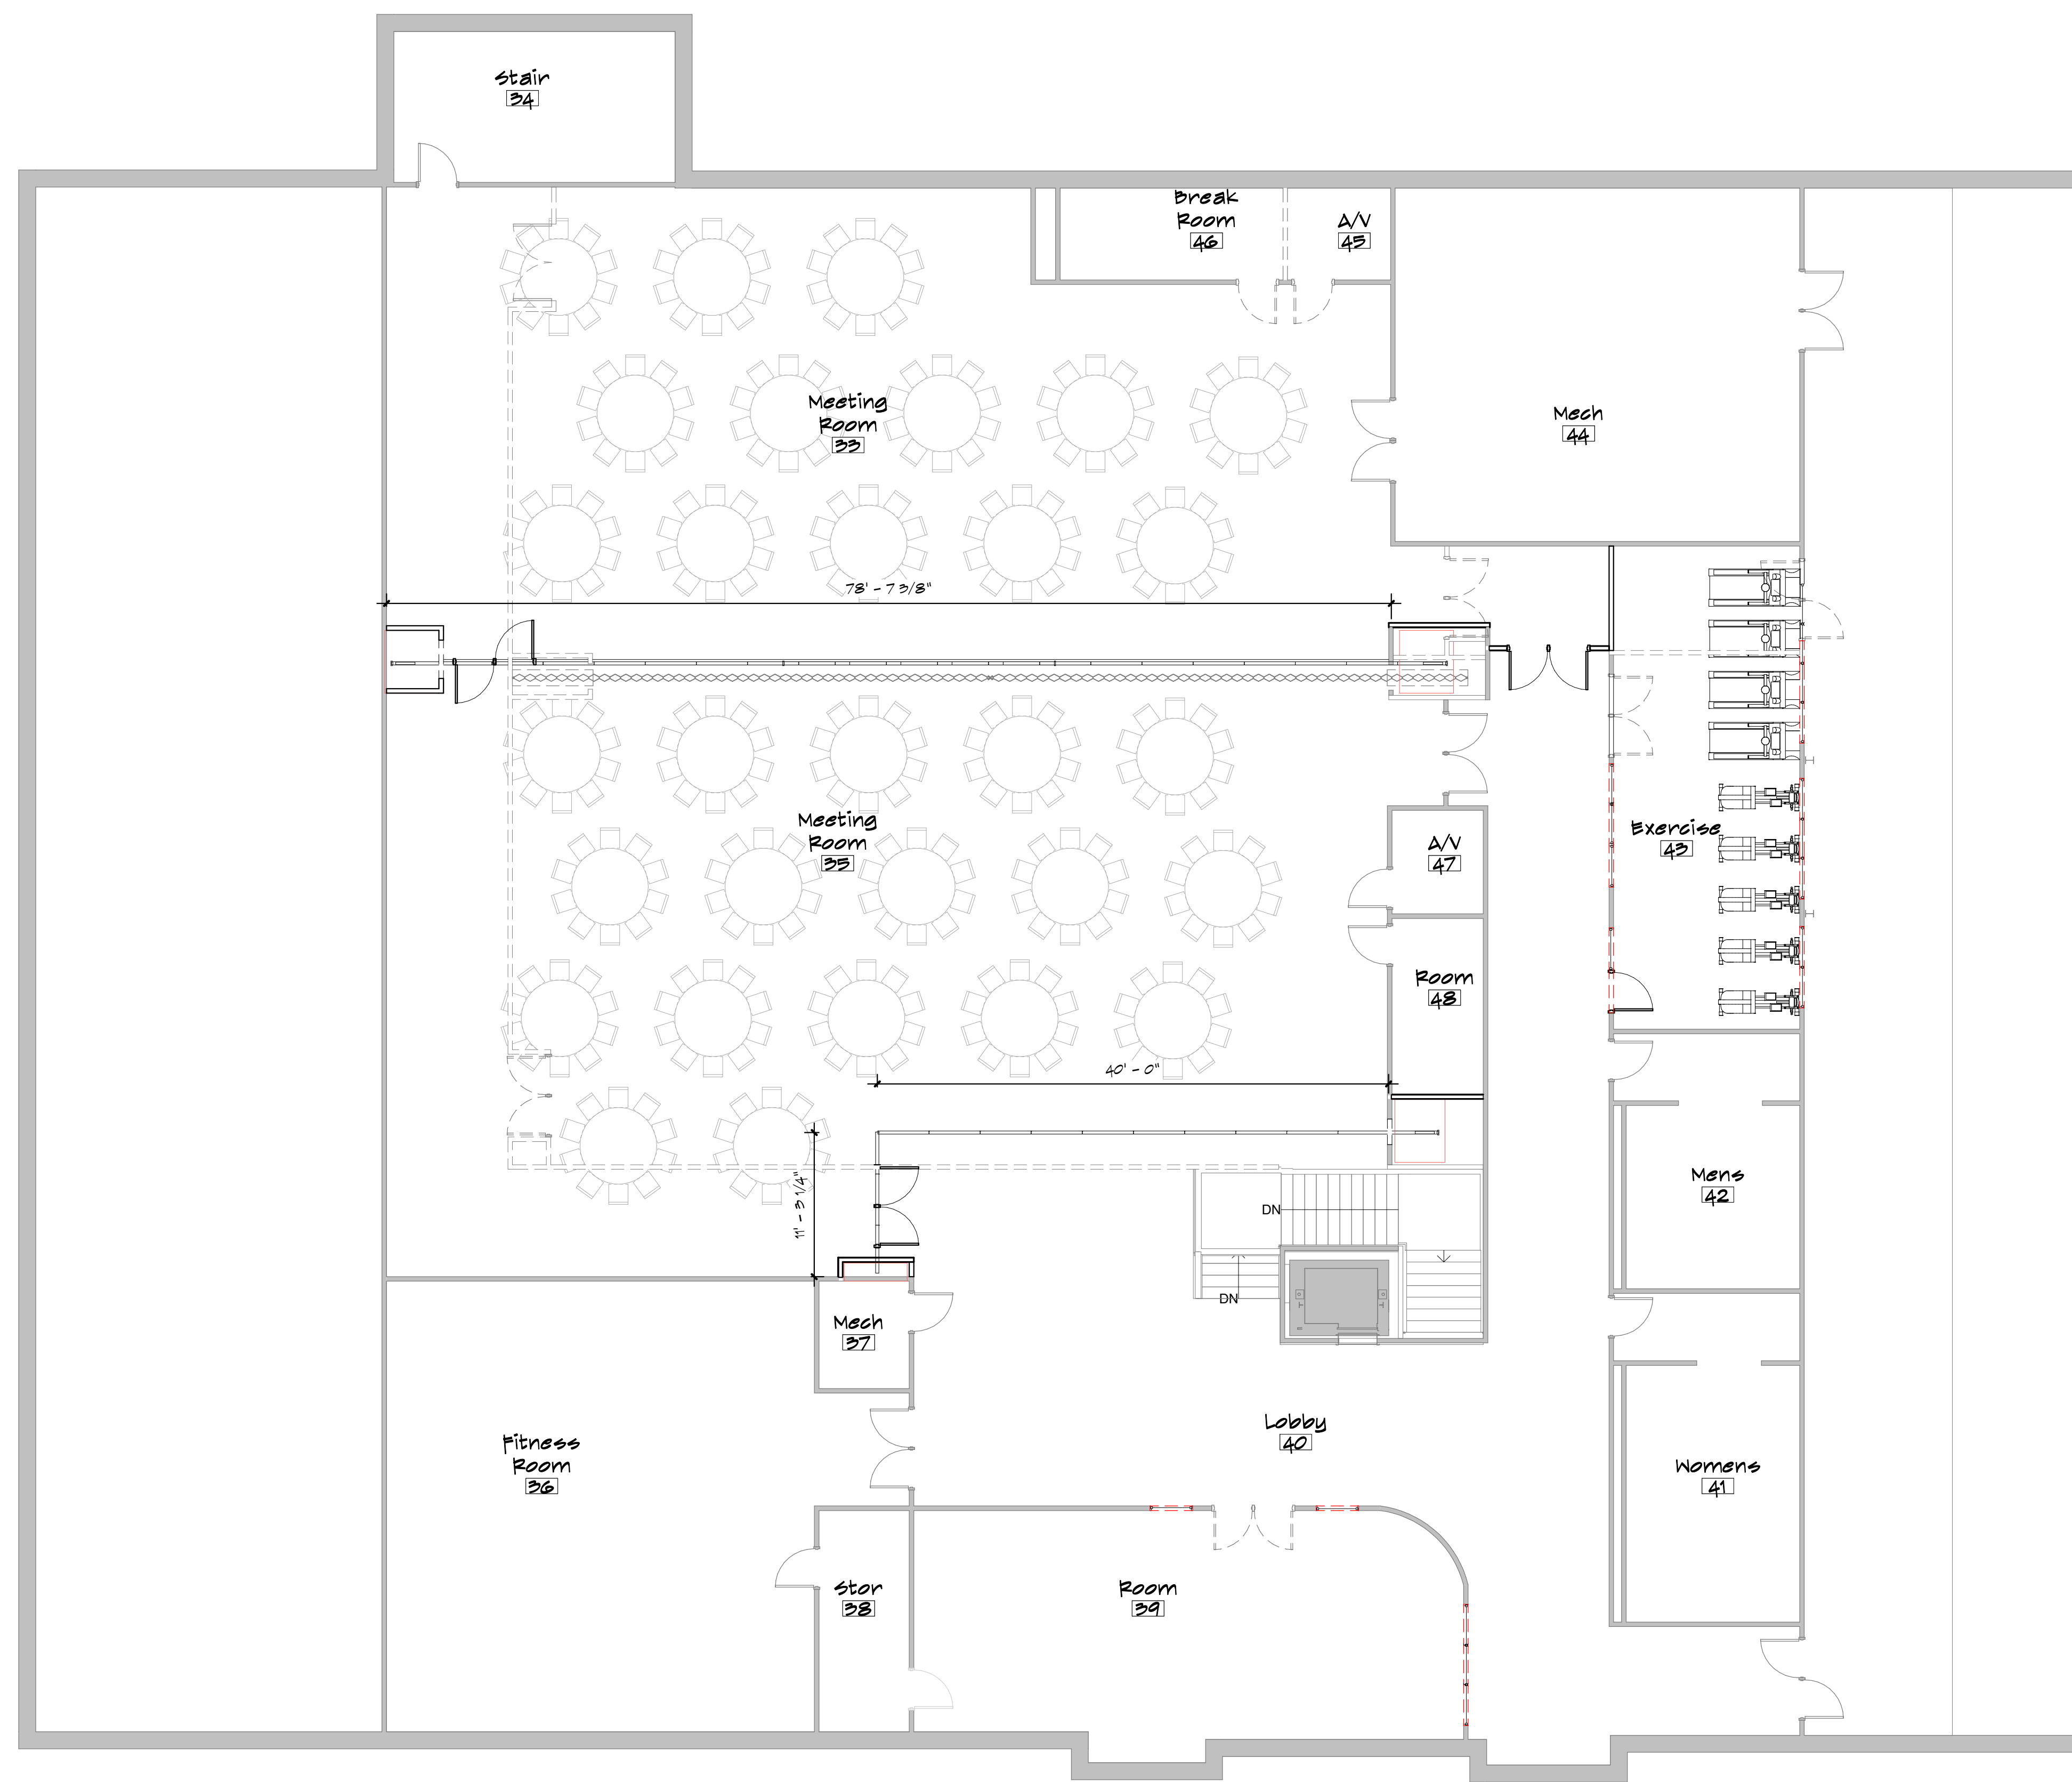

1 2nd LEVEL NEW LAYOUT

1/8" = 1'-0"

No.	Date

Project number
Project Number

Sheet Title
2nd Level New
Layout

Date

A1.1