

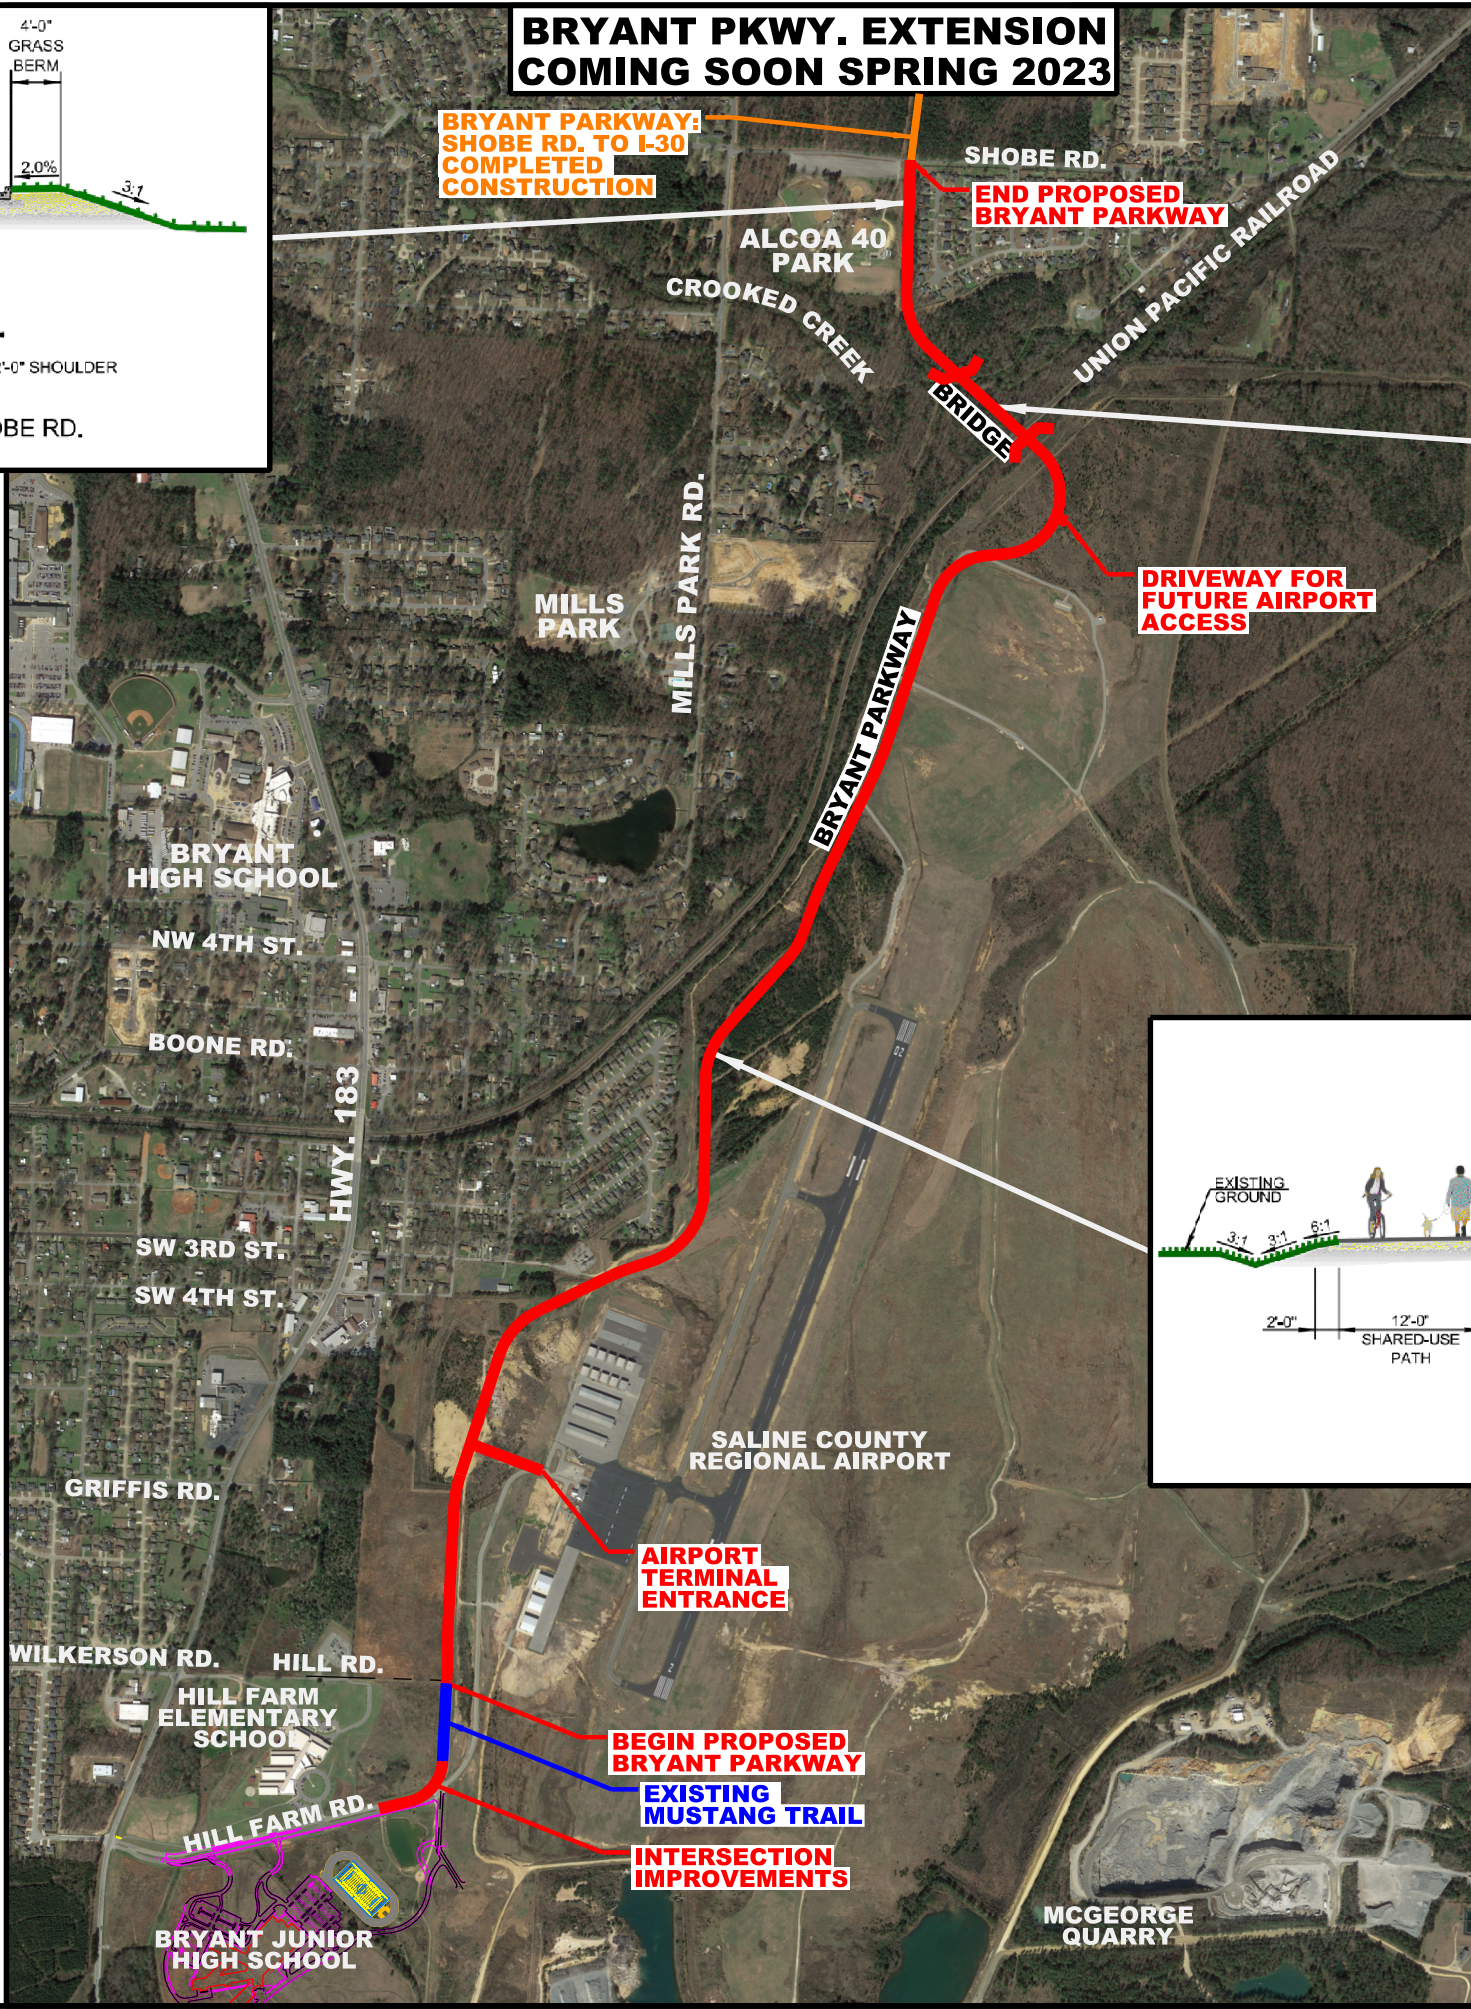


BRYANT PKWY. EXTENSION COMING SOON SPRING 2023

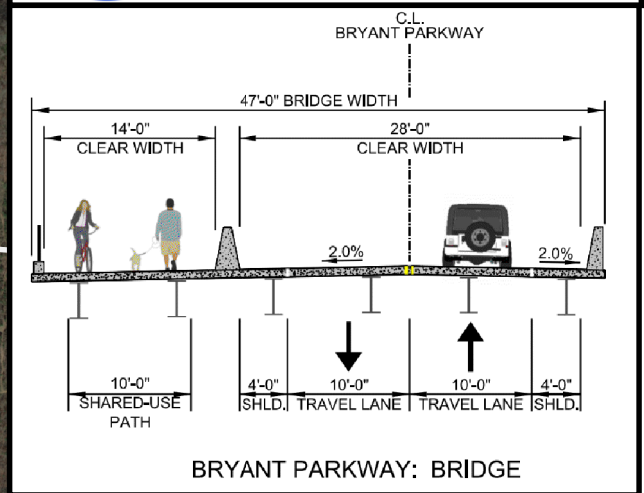

CITY OF BRYANT
BRYANT, ARKANSAS
BRYANT PKWY. EXTENSION (S)

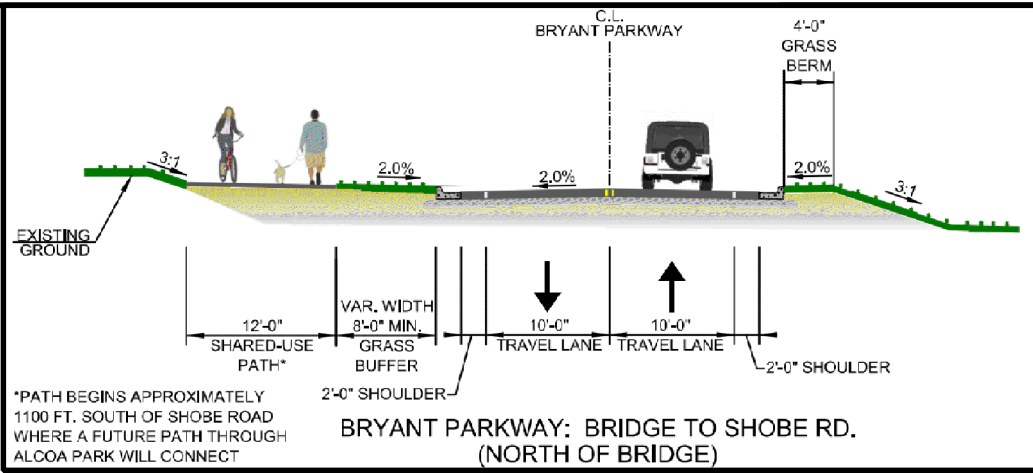

BRYANT PARKWAY: SHOBE RD. TO I-30 COMPLETED CONSTRUCTION

END PROPOSED BRYANT PARKWAY


DRIVEWAY FOR FUTURE AIRPORT ACCESS

AIRPORT TERMINAL ENTRANCE

BEGIN PROPOSED BRYANT PARKWAY

EXISTING MUSTANG TRAIL

INTERSECTION IMPROVEMENTS

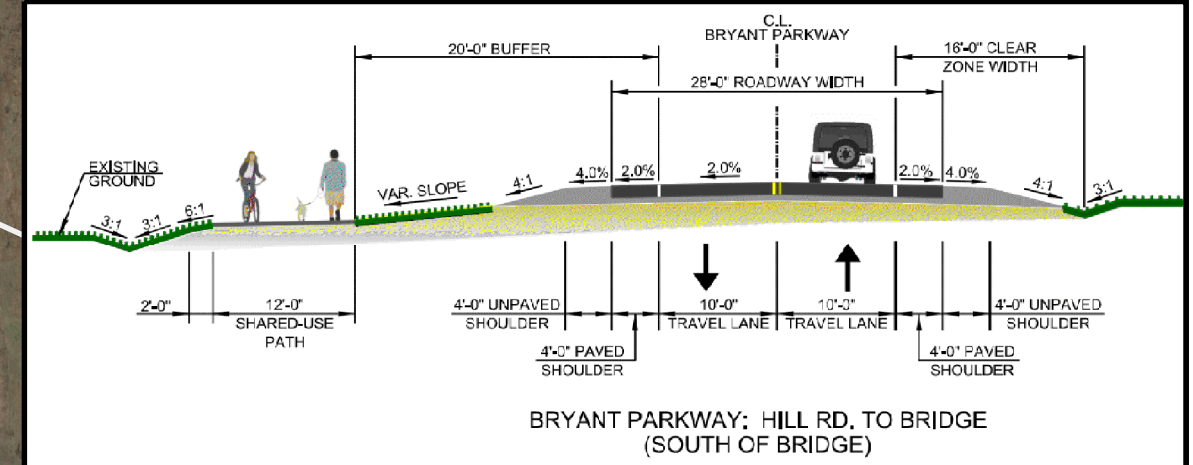

FOR MORE INFORMATION, VISIT:
<https://bryantpkwyext.transportationplanroom.com>

