
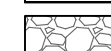
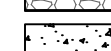
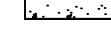
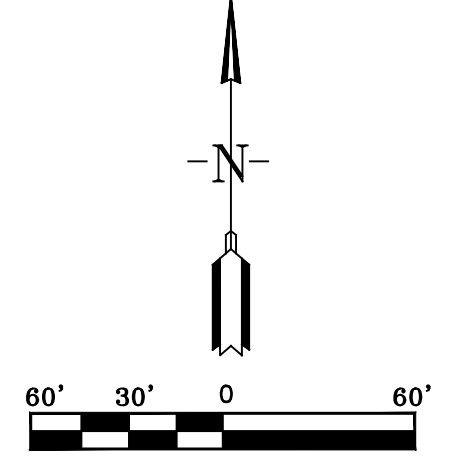
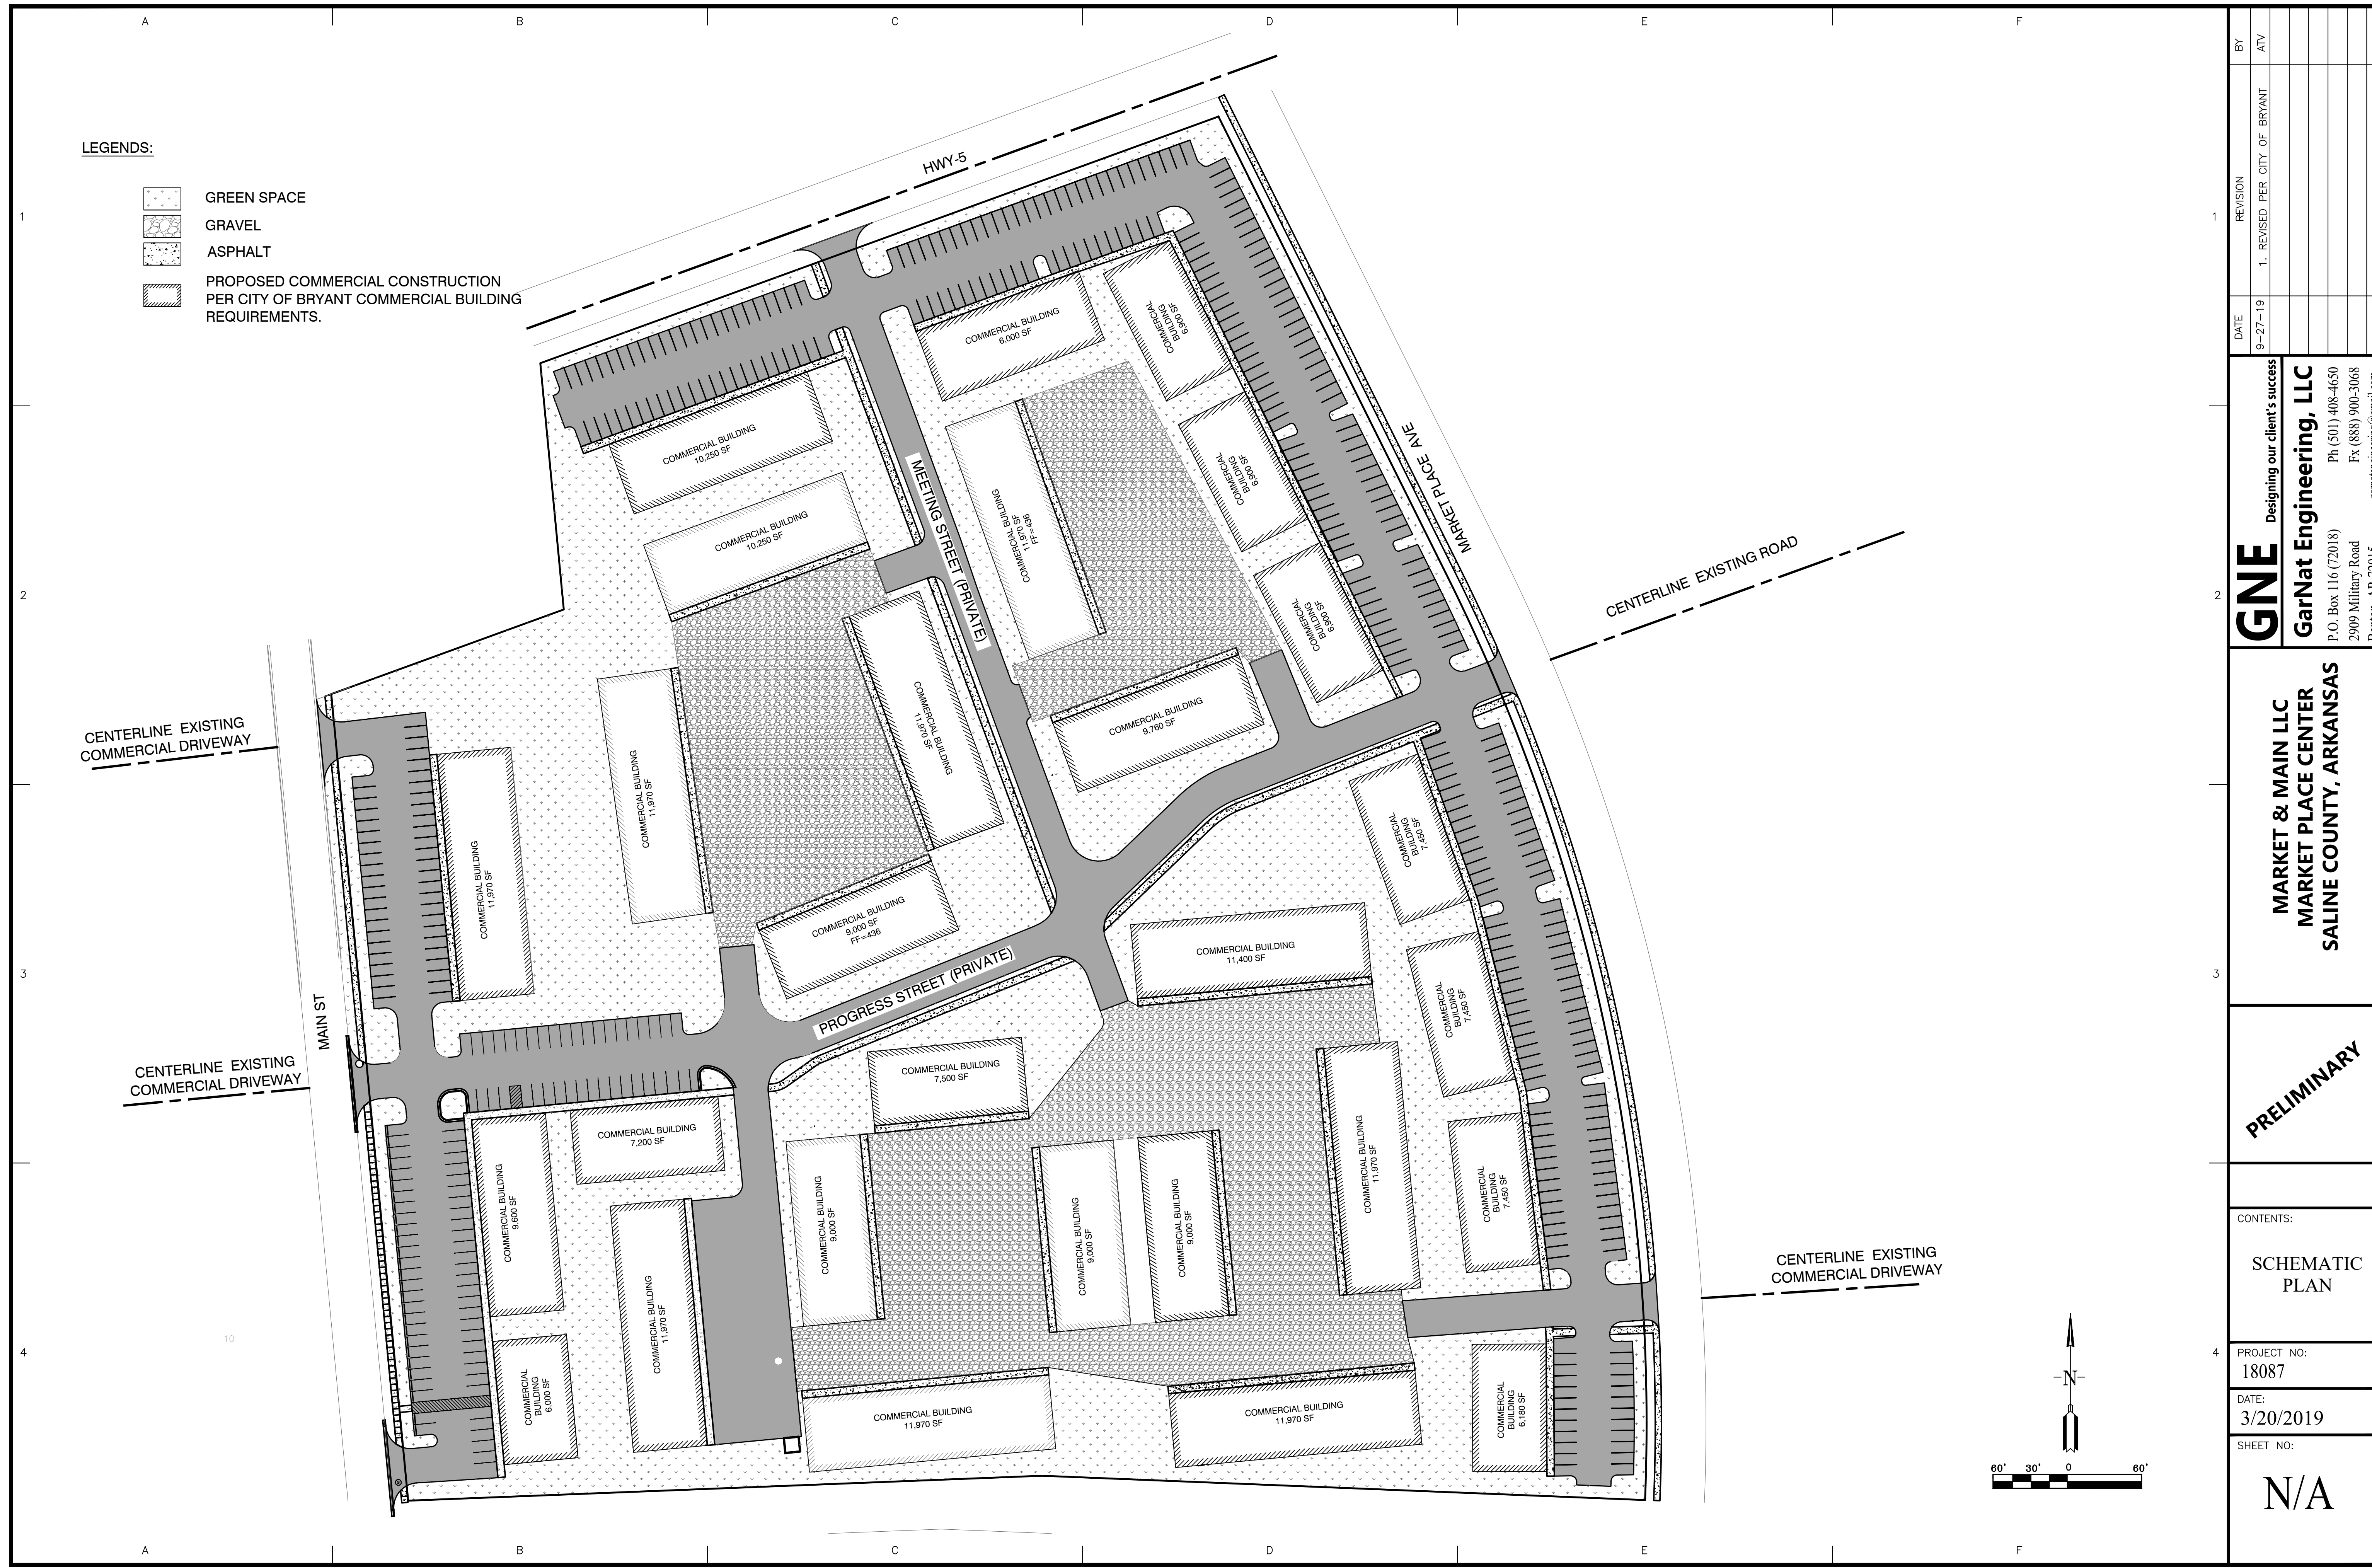


LEGENDS:

-  GREEN SPACE
-  GRAVEL
-  ASPHALT
-  PROPOSED COMMERCIAL CONSTRUCTION PER CITY OF BRYANT COMMERCIAL BUILDING REQUIREMENTS.



DATE	REVISION	BY
9-27-19	1. REVISED PER CITY OF BRYANT	ATV

GNE Designing our client's success
GarNat Engineering, LLC
 P.O. Box 116 (72018) Ph (501) 408-4650
 2909 Military Road Fx (888) 900-3068
 Benton, AR 72015 gmatengineering@gmail.com

MARKET & MAIN LLC
MARKET PLACE CENTER
SALINE COUNTY, ARKANSAS

PRELIMINARY

CONTENTS:
 SCHEMATIC PLAN

PROJECT NO:
 18087
 DATE:
 3/20/2019
 SHEET NO:

N/A

\\Project\2019 Project\18087_Bart_Engeman - Market Place Center\Drawings\18087_Schematic_Plan.dwg - Market Place Center - 03/20/2019 10:44 AM