





SIDEWALK OPTION "A"- (NO SIDEWALK - PREFERRED)

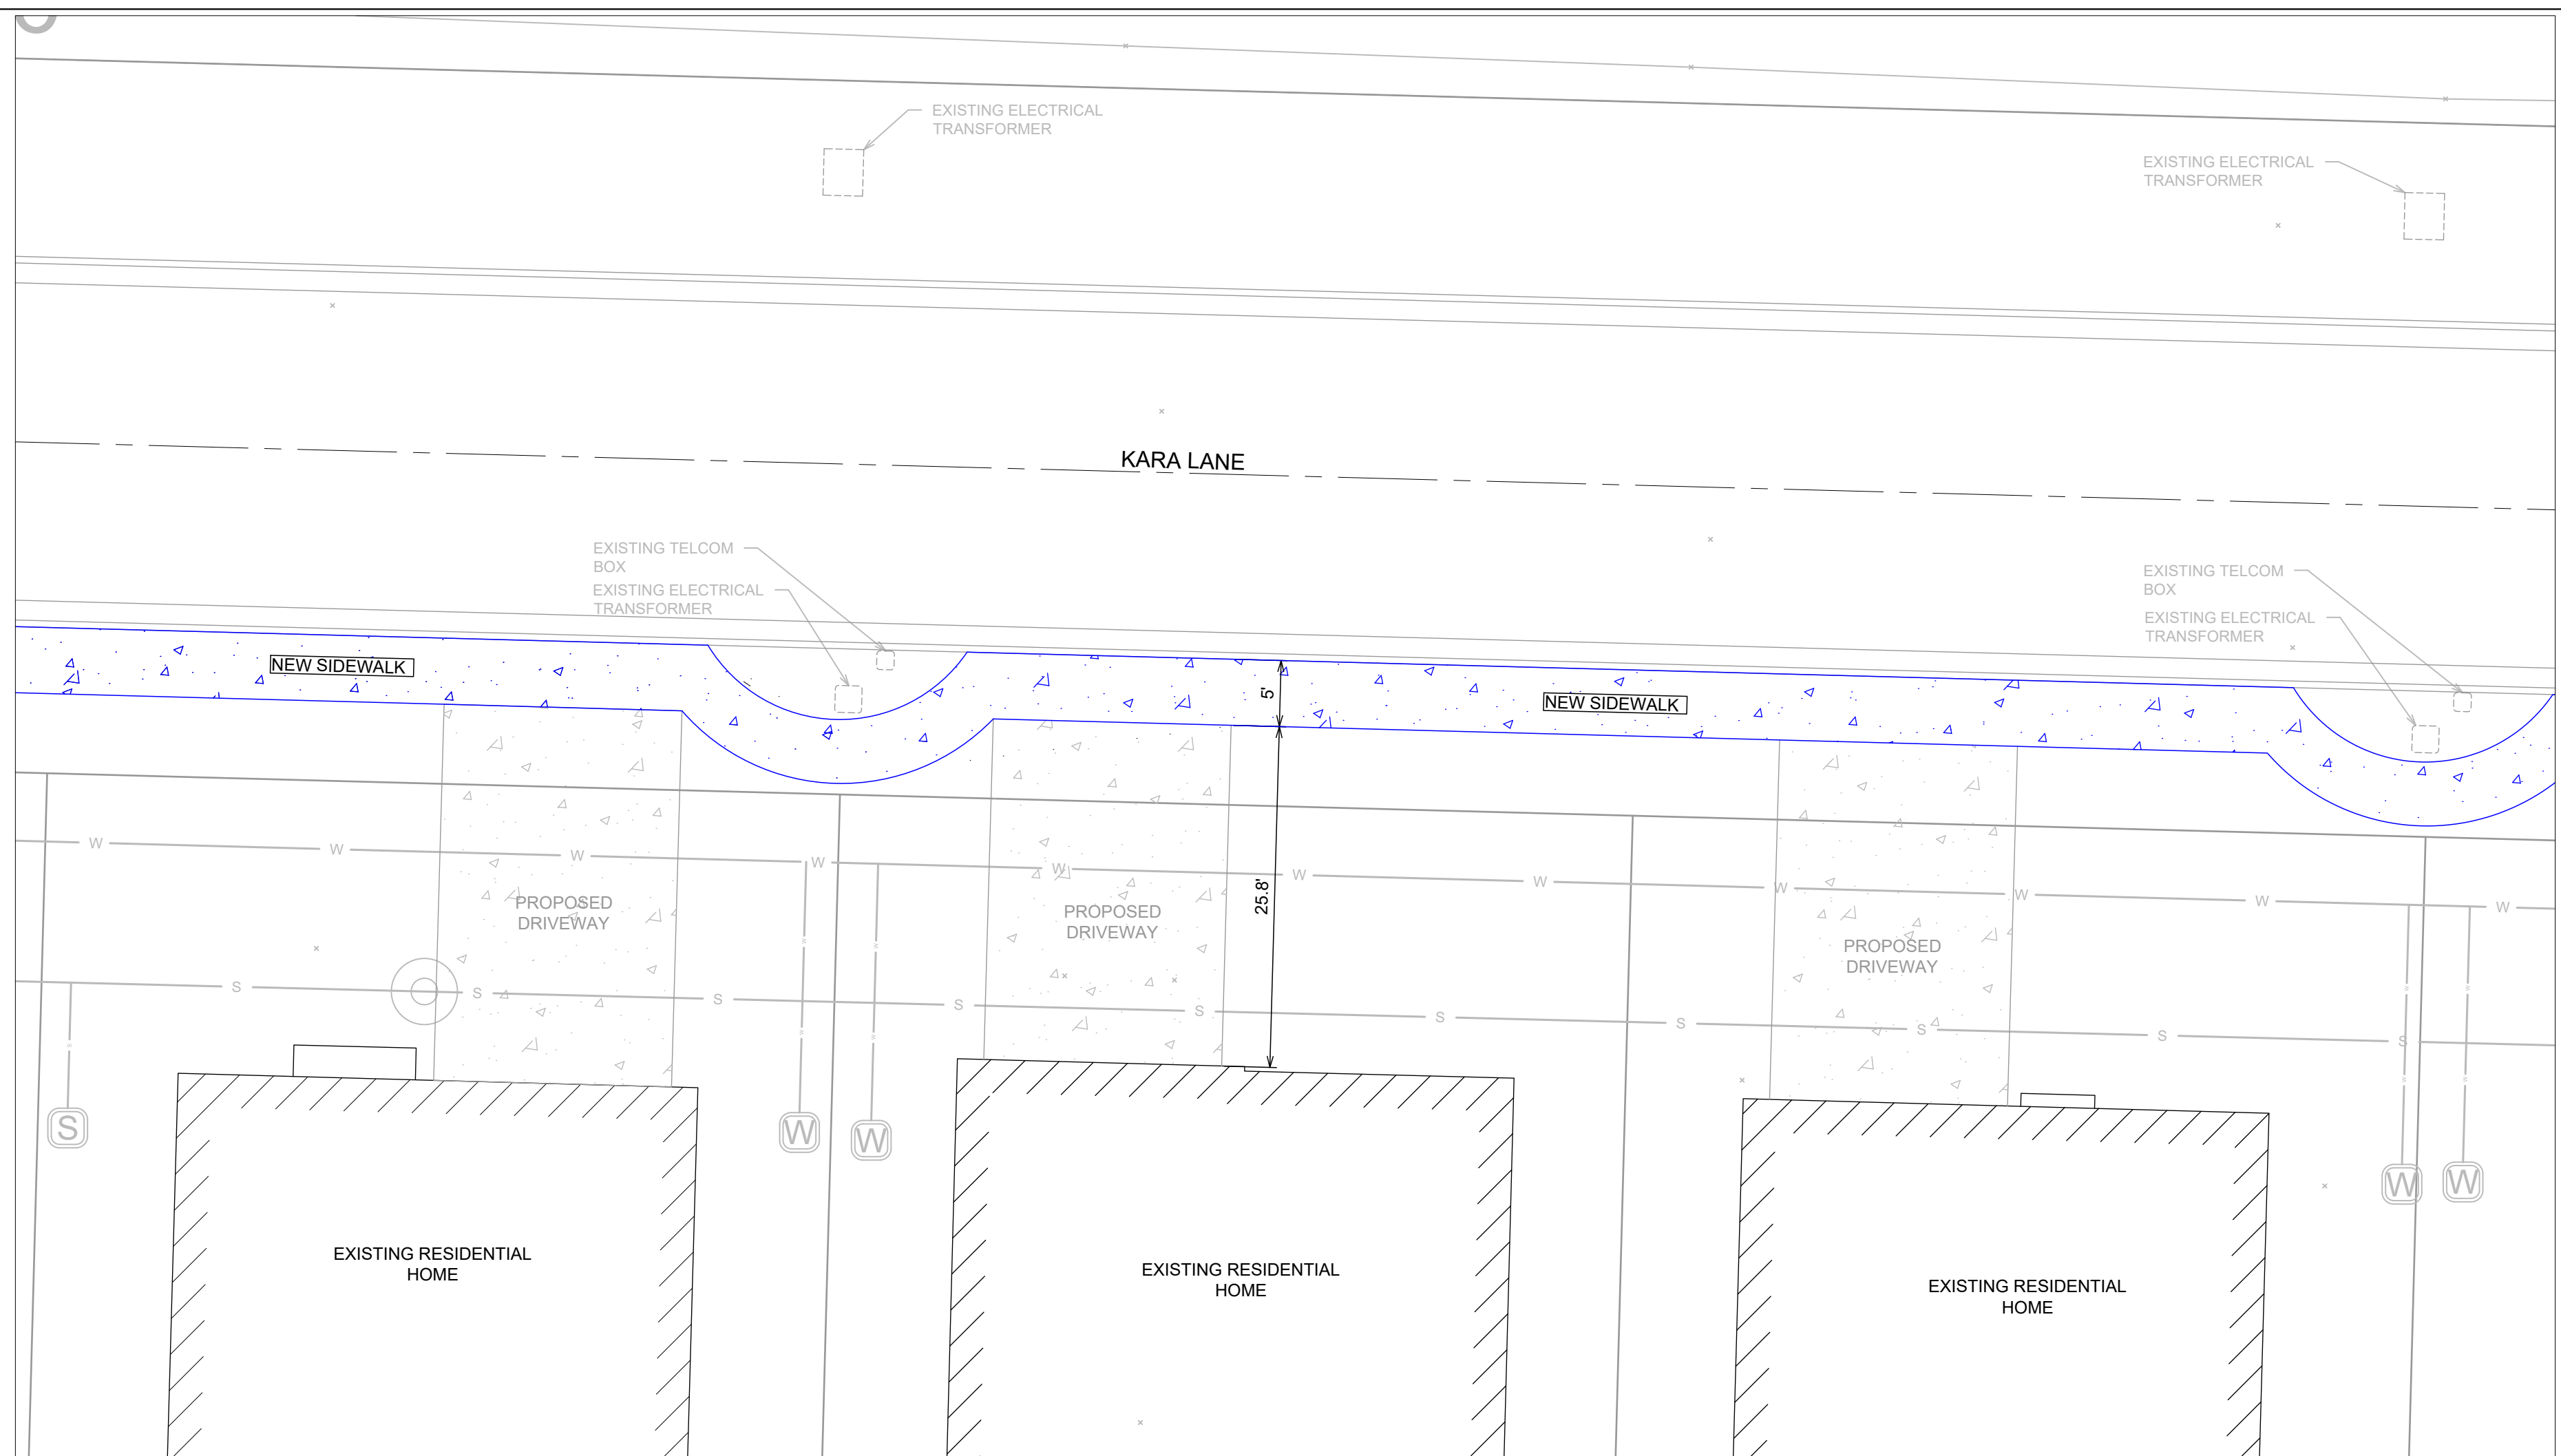

SIDEWALK OPTION "B"

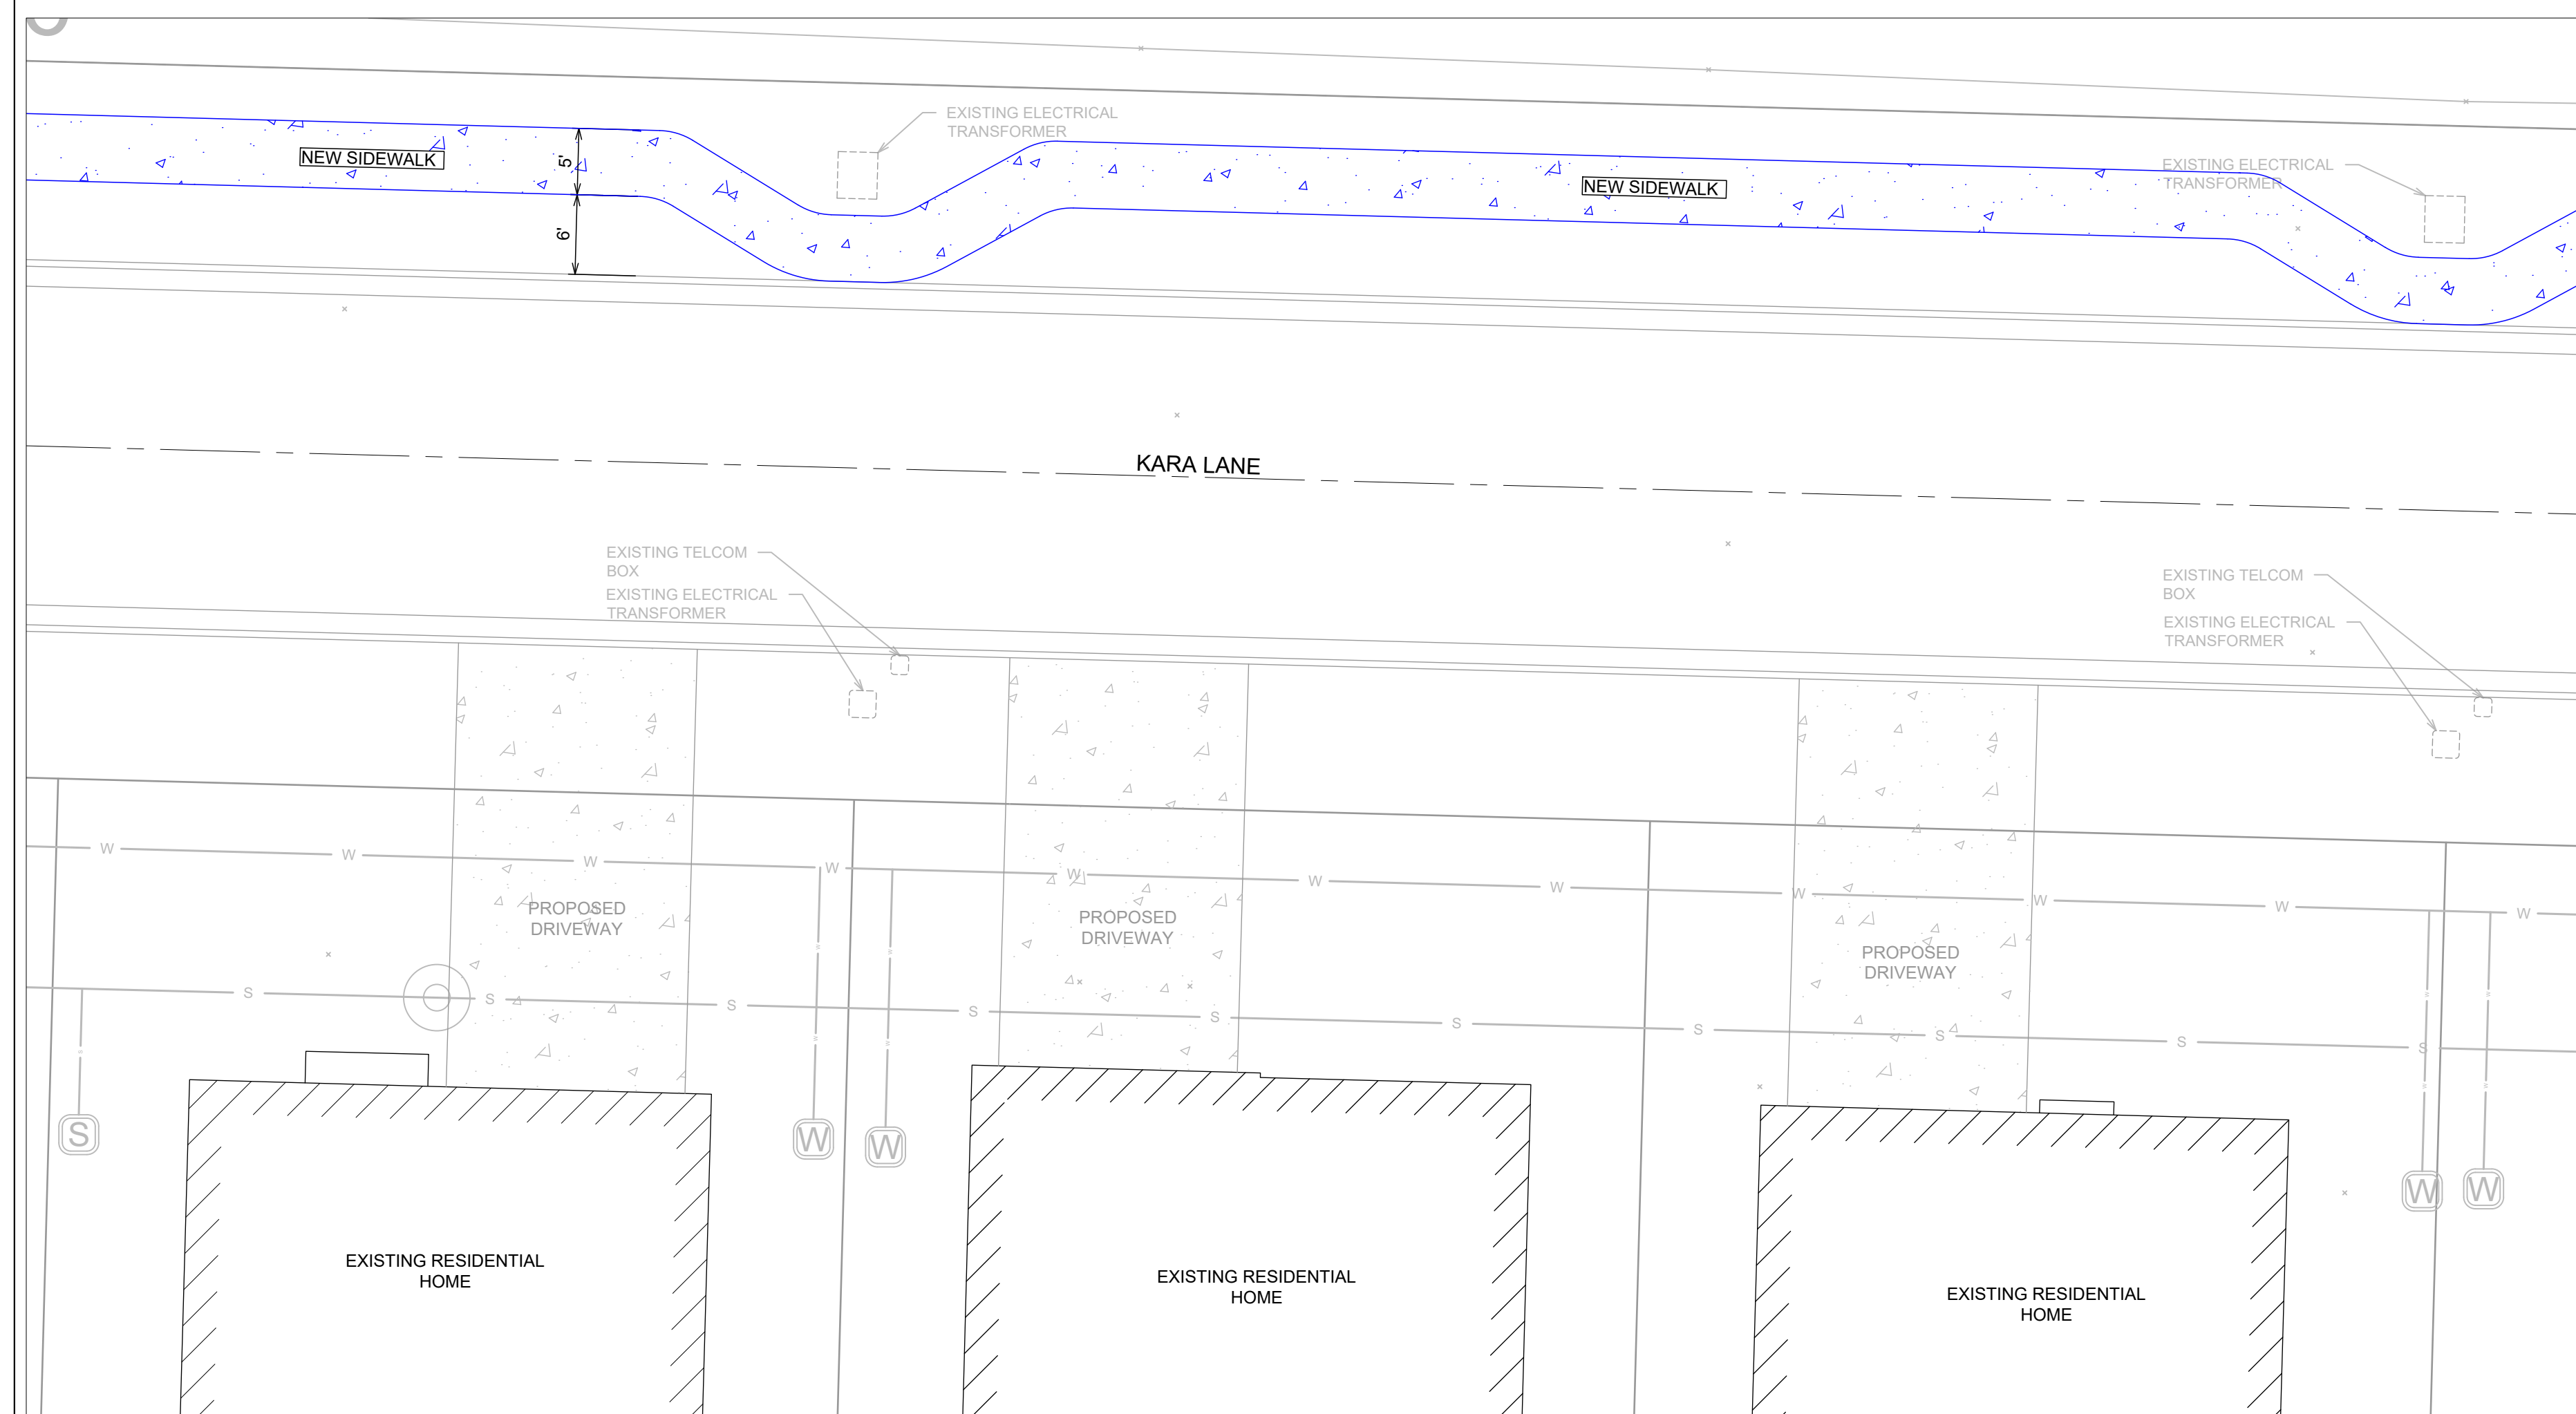

SIDEWALK OPTION "C"

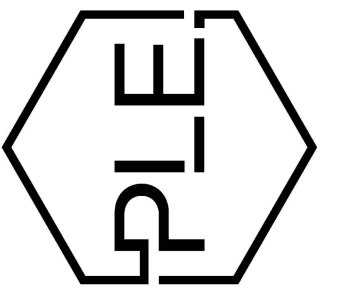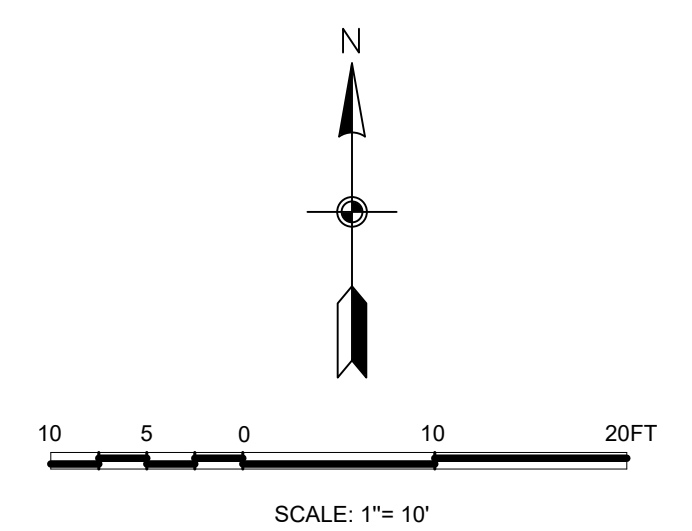

REVISION:

SPRINGHILL ESTATES SUBDIVISION
SPRINGHILL ROAD
BRYANT, ARKANSAS

PROJECT NUMBER:

SHEET ISSUE DATE:
02-08-2022

PAGE TITLE:

SIDEWALK EXHIBIT

SHEET NUMBER:
C1.1