

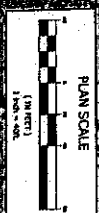


W:\322103-Access\Drawn - Hills Park Trail\Bryant Hills Park - Preliminary.dwg, PLOT D01, March 3, 2022 2:43 PM

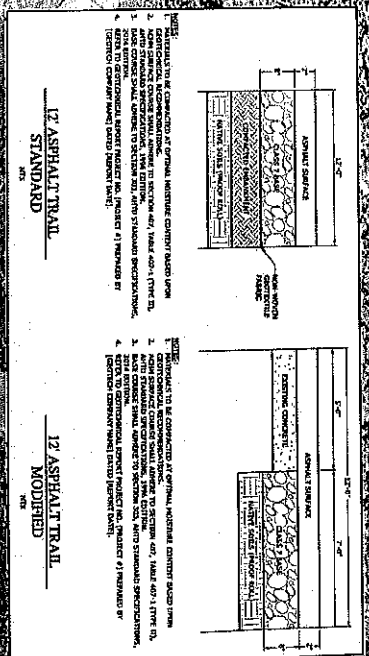

REVISIONS

REV	DATE	DESCRIPTION

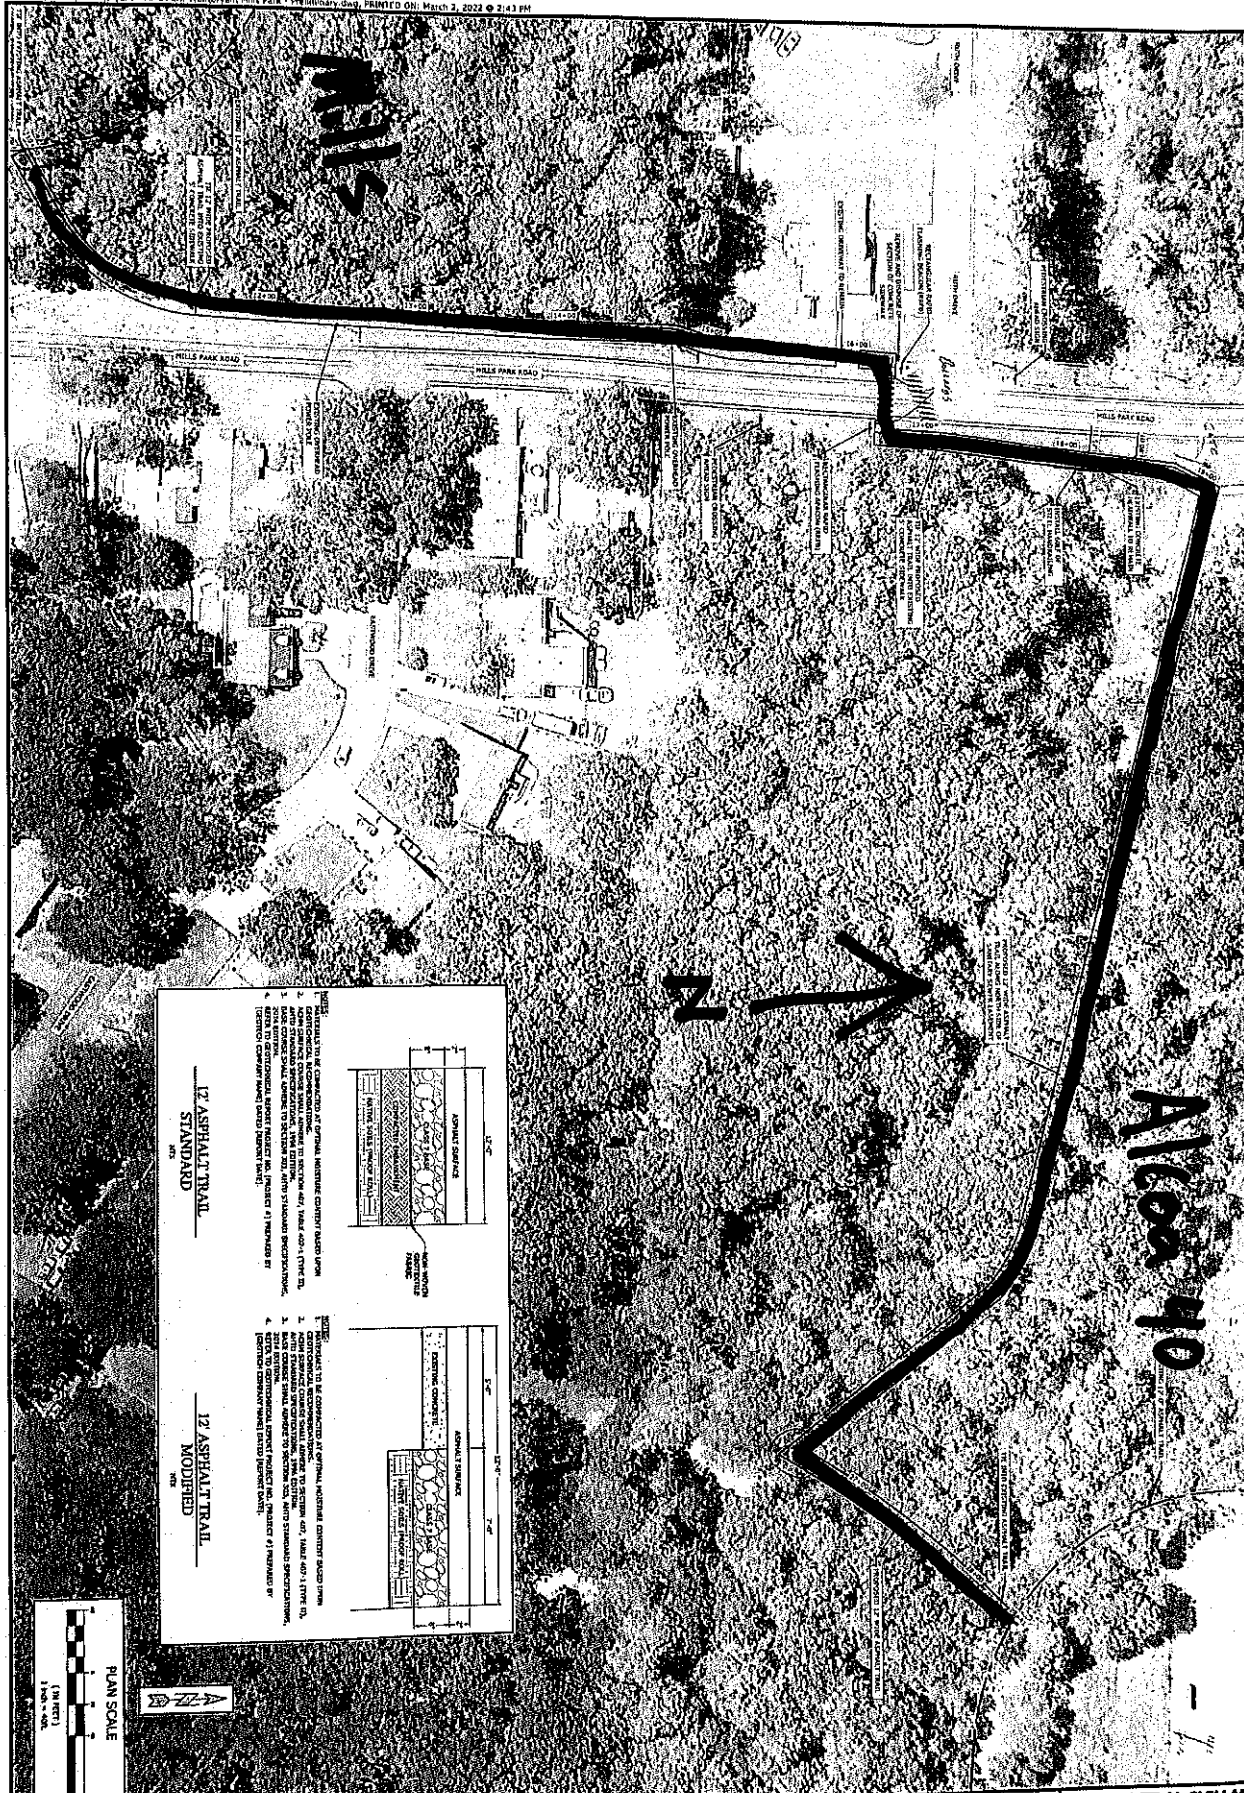

BRYANT HILLS PARK TRAIL

MCE McCLELLAND CONSULTING ENGINEERS, INC.
 7302 KANIS ROAD
 COLUMBIANA, OHIO 43088