

SPECIFICATIONS

Size:

30' 10" x 8'

Cooler Panel Thickness:

4" Walls & 4" Ceiling

Cooler Screen Type:

Wood Screen and Cove Molding

Finishes:

26 Ga Stucco Galv Interior Wall and Ceiling

26 Ga Stucco Galv Exterior Wall and Ceiling

Ceiling Type:

Lag down

Door Description:

(2) Qty. (4) 28" x 79" DDS 1200 glass doors. Supplied by Others.

Header: 12" Sill: 5"

Door Description:

(1) Qty. (1) 36" x 84" DDS 1300 glass doors. Supplied by Others.

Header: 14 3/4"

Door Description:


(2) Qty. (1) 30" x 79" DDS 1200 glass doors. Supplied by Others.


Header: 12" Sill: 5"

Accessories:

(1) Vapor Proof Light

(1) Digital / Switch Thermometer

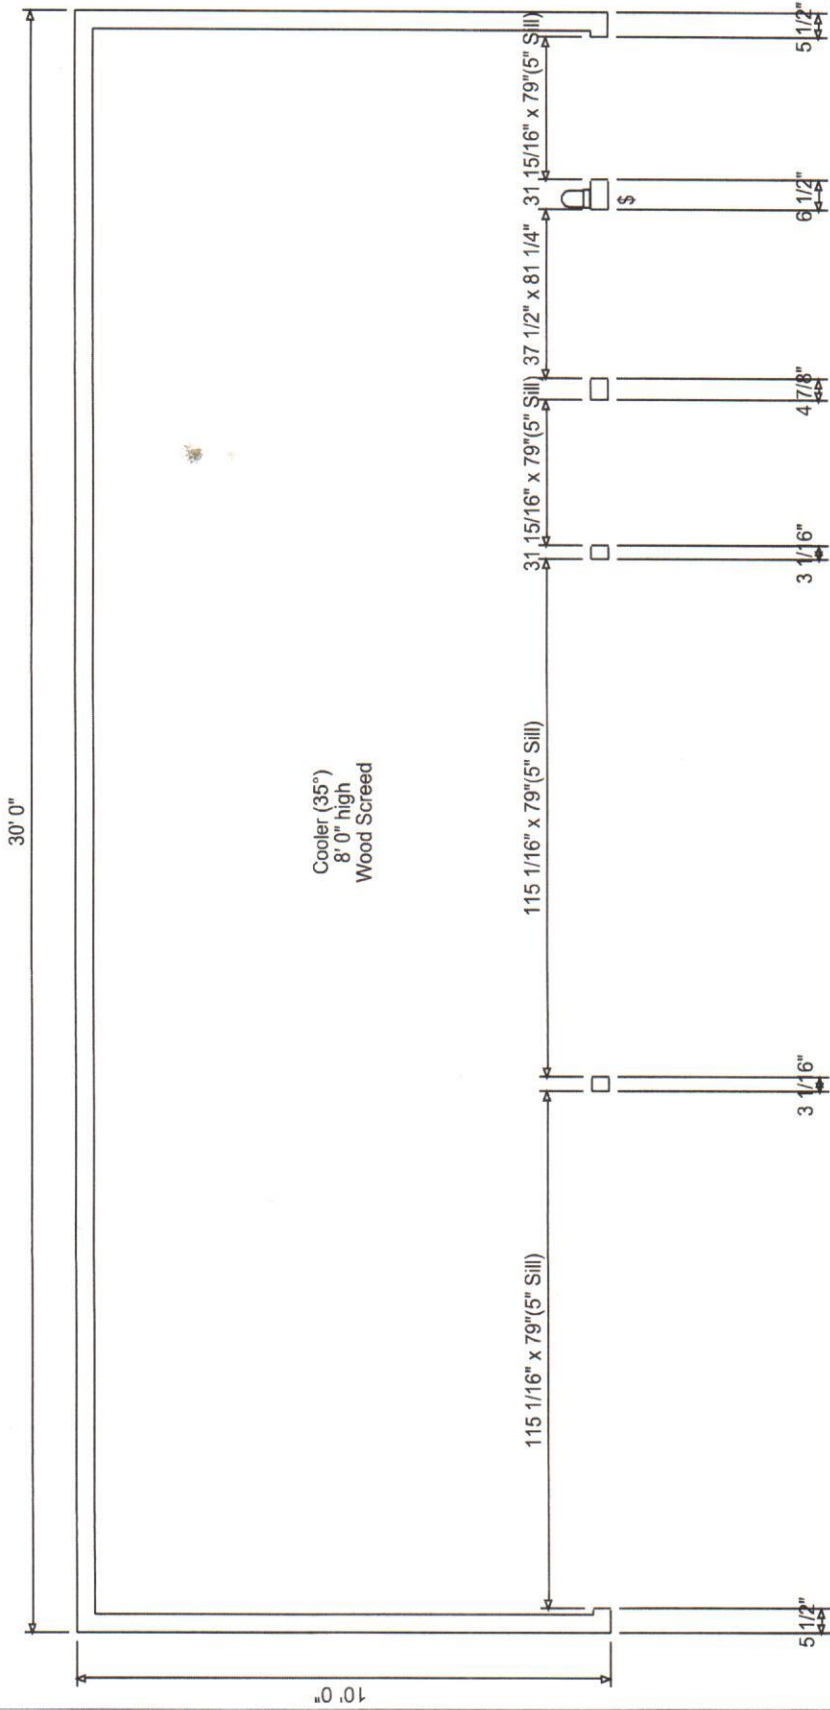

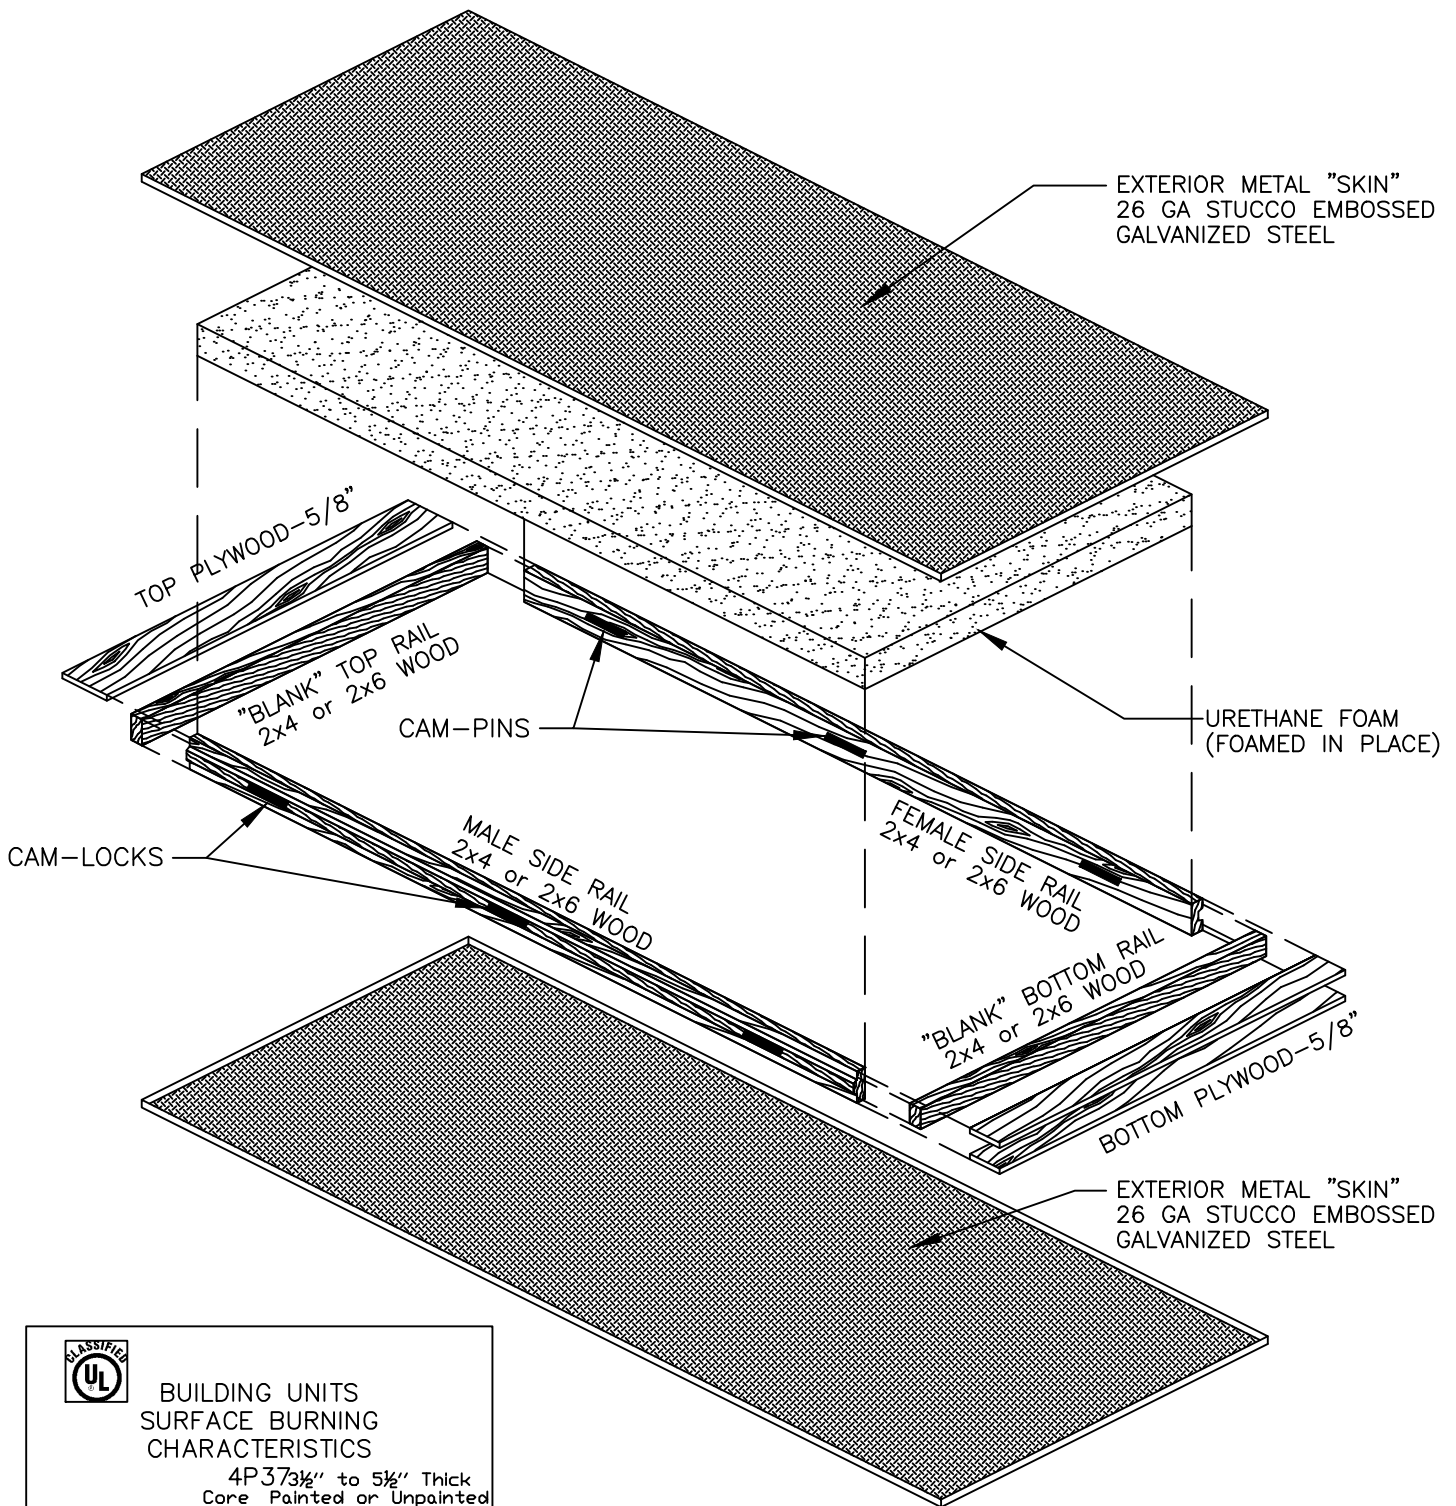

**BUILDING UNITS
SURFACE BURNING
CHARACTERISTICS**

4P 3 7/8" to 5 1/2" Thick
Core Painted or Unpainted
Material Steel Finished Panel

| | | |
|--|-----|-----|
| FLAME SPREAD | 25 | 20 |
| SMOKE DEVELOPED | 450 | 350 |
| (Interior Building Construction) 1715 = Wall-Ceiling R15578 | | |

SALESMAN

APPROVAL DRAWING DATE
11/07/07

PRODUCTION DRAWING DATE
11/11/15

TAG NUMBER/FILE NAME

**TYPICAL WALL PANEL
WOOD SCREED
LAG DOWN CEILING**

JOB LOCATION

PURCHASE ORDER NUMBER

TYPWALLPNLWOODSCRD

APRV DWG BY

PROD DWG BY

CARROLL COOLERS

19705 HIGHWAY 30 WEST; P.O. BOX 671

CARROLL, IOWA 51401

PHONE (800) 764-6834 FAX (712) 792-6748

FAX (712) 792-6748