



2400 Springhill Road  
Bryant, AR 72022

**SITE# 128**

Valero/Big Red to Circle K

DATE: 04/04/2023\_(JAME/OC)(OC)  
CK\_128\_2400\_SPRINGHILL RD\_BRYANT\_AR\_H

# SCOPE OF WORK

<p>A</p> <p>MID</p>	<ul style="list-style-type: none"> <li>• Reface Valero to Circle K</li> <li>• Reface pricer cabinet to new Unleaded pricer faces, install new 24" Able LEDs and 4" toggle</li> <li>• Reface Big Red to Car Wash panel</li> <li>• Remove existing message board and install new EMC</li> <li>• Install LED retrofit lighting in all existing cabinets</li> <li>• Repaint existing cabinet, retainers, and poles to fuel brand specifications</li> </ul>
<p>B</p> <p>BUILDING</p>	<ul style="list-style-type: none"> <li>• Change Big Red channel letters to CK shop sign above center of the entrance</li> <li>• Remove Big Red sign from the corner of the building</li> <li>• All other existing faces to remain</li> </ul>
<p>C</p> <p>CANOPY</p>	<ul style="list-style-type: none"> <li>• Install (2) new illuminated fuel brand canopy ID signs</li> <li>• Install new non illuminated tri color ACM</li> <li>• Install Eyebrow down lighting on canopy fascia</li> <li>• Paint canopy poles to fuel brand specifications</li> <li>• Paint bollards to fuel brand specifications</li> <li>• Paint light poles to fuel brand specifications</li> </ul>
<p>D</p> <p>DISPENSERS &amp; FORECOURT</p>	<ul style="list-style-type: none"> <li>• Reimage dispensers to fuel brand specifications</li> <li>• Replace trash cans to fuel brand specifications</li> <li>• Paint columns &amp; islands to fuel brand specifications</li> <li>• Paint bollards to fuel brand specifications</li> <li>• Install pump flags to fuel brand specifications</li> <li>• Paint light poles to Circle K specifications</li> </ul>
<p>E</p> <p>CAR WASH</p>	<ul style="list-style-type: none"> <li>• Tear down existing awning</li> <li>• Show "Car Wash" with tri color</li> <li>• Show "exit car wash" with tri color</li> <li>• Reimage Car Wash to fuel brand specifications</li> </ul>
<p>F</p> <p>DIRECTIONAL</p>	<ul style="list-style-type: none"> <li>• Directional signs to be installed at drive way entries</li> </ul>



**SRE APPROVED SURVEY REQUIRED PRIOR TO MANUFACTURING.**

THIS RENDERING IS FOR REFERENCE AND PERMITTING PURPOSES ONLY  
ANY SEPARATE OR OPTIONAL COMPONENTS MUST BE ORDERED SEPARATELY

ALL ELECTRICAL SIGNS WILL COMPLY WITH UL 48 – UL FILE #E46729

## Site Overview

# SCOPE OF WORK

A

MID

- Reface Valero to Circle K
- Reface pricer cabinet to new Unleaded pricer faces, install new 24" Able LEDs and 4" toggle
- Reface Big Red to Car Wash panel
- Remove existing message board and install new EMC
- Install LED retrofit lighting in all existing cabinets
- Repaint existing cabinet, retainers, and poles to fuel brand specifications

## PRODUCT COPY:

WHITE COPY ON OPAQUE BACKGROUND



EXISTING

179.46 Sq.Ft


PROPOSED

179.46 Sq.Ft




EXISTING LEDs SIZES: 17 1/2" RED UNSPECIFIED BRAND


REMOVE THIS CABINET

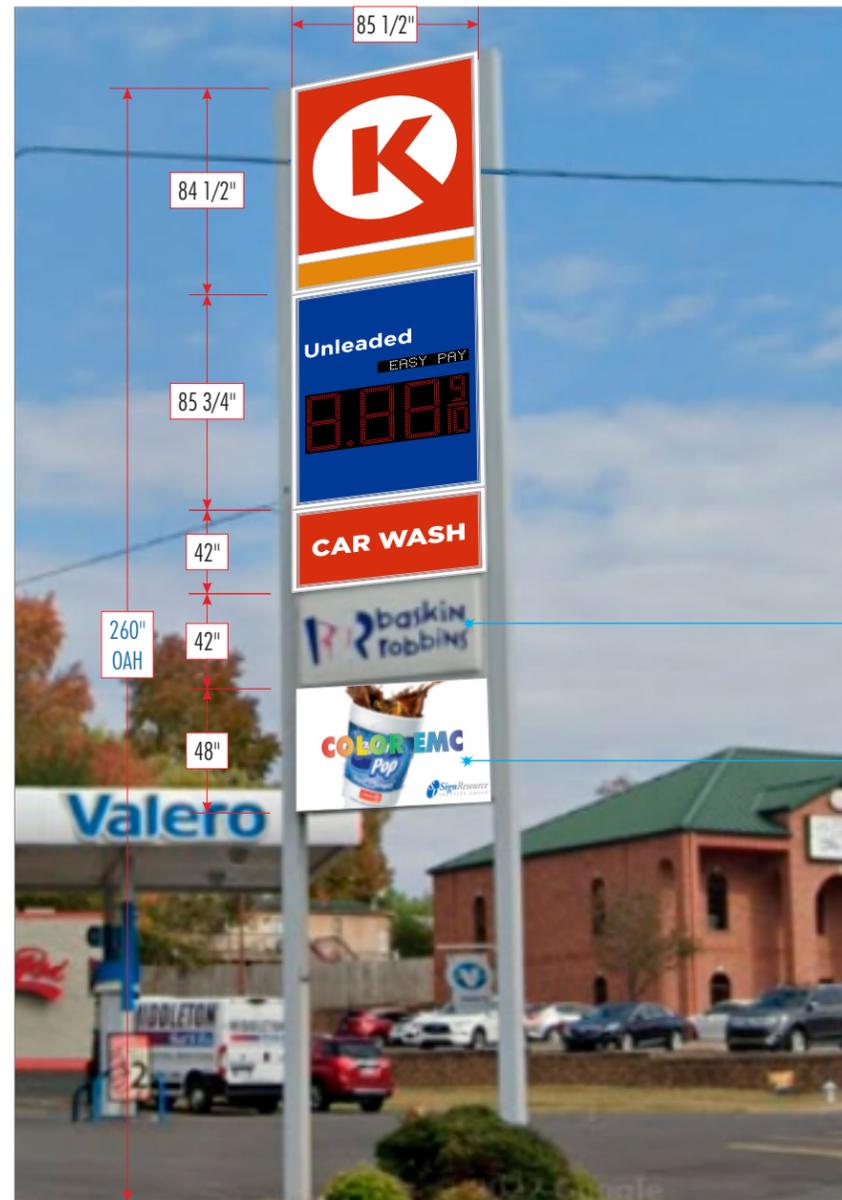

PROPOSED LEDs SIZES: NEW 24" RED ABLE 7-SEG. LEDs

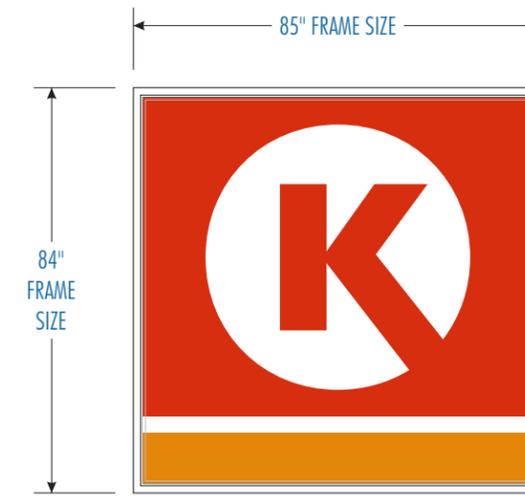

PANEL REFACE ONLY

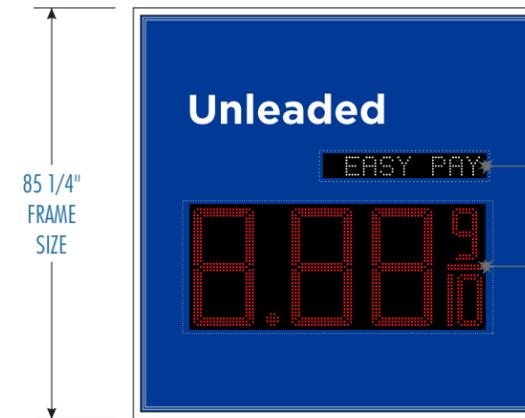

PANEL REFACE ONLY



PANEL REFACE ONLY



NEW EMC

4" WHITE ABLE ALTERNATOR LEDs OPTIONS:

EASY PAY

CREDIT

ALL ALTERNATE MESSAGES MUST BE PROGRAMED PRIOR TO SHIPPING AND INSTALLER-CONFIRMED UPON INSTALL

CLEAR WINDOW  
4" WHITE ABLE ALTERNATOR LEDs  
WINDOW SIZE: 5" x 33 7/8"  
1AB04ALTW\_9D

CLEAR WINDOW  
24" RED ABLE 7 SEGMENT LED'S  
WINDOW SIZE: 26" x 61.5"

TO REMAIN AS IS

NEW EMC


VENTS AND FANS TO MATCH LED MANUFACTURER'S SPECIFICATIONS

## SCOPE OF WORK

B


### BUILDING

- Change Big Red channel letters to CK shop sign above center of the entrance
- Remove Big Red sign from the corner of the building
- All other existing faces to remain

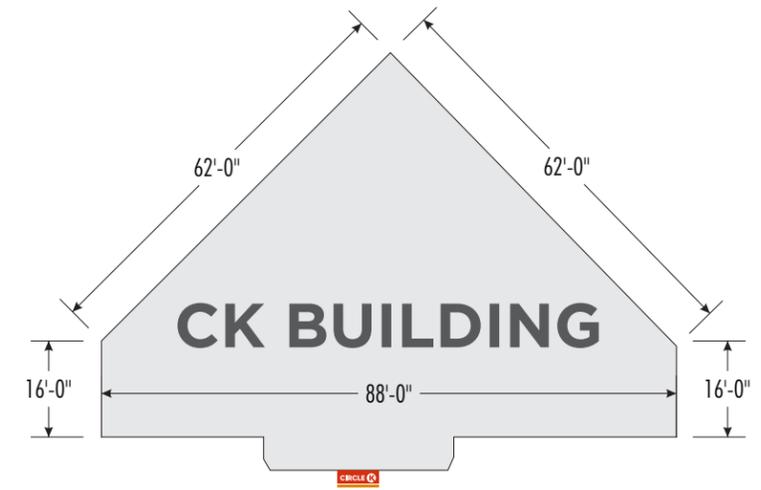


## EXISTING

81.85 Sq.Ft

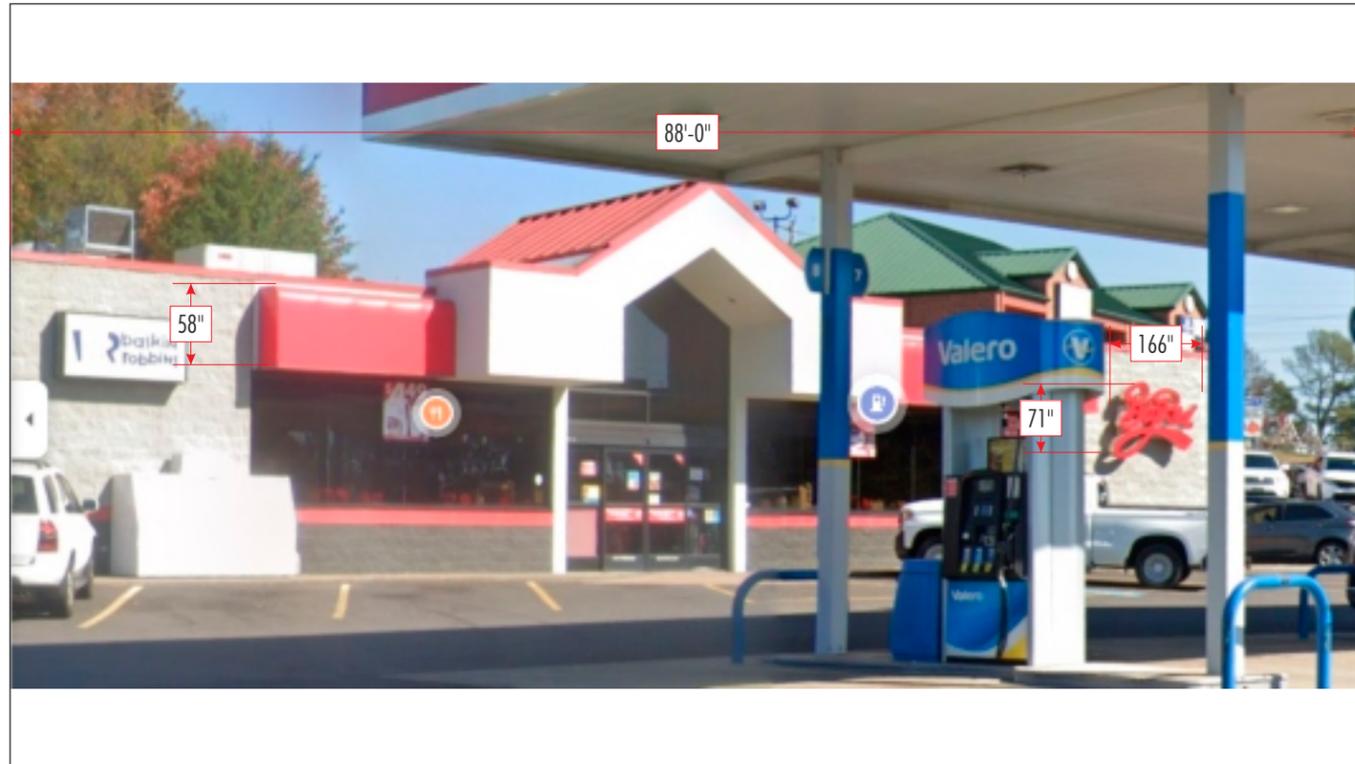

## PROPOSED

63.33 Sq.Ft

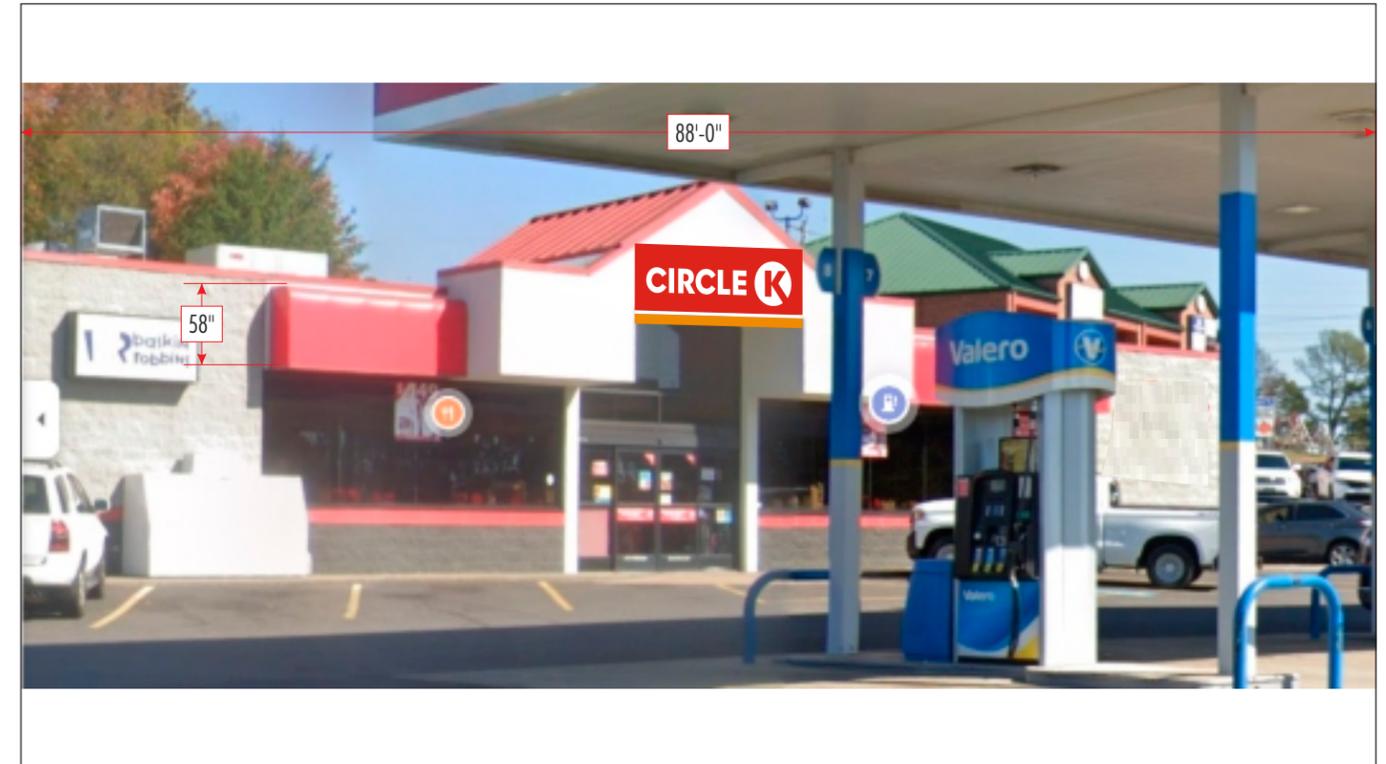


# SCOPE OF WORK

- Install (2) new illuminated fuel brand canopy ID signs
- Install new non illuminated tri color ACM
- Install Eyebrow down lighting on canopy fascia
- Paint canopy poles to fuel brand specifications
- Paint bollards to fuel brand specifications
- Paint light poles to fuel brand specifications

## CANOPY


### EYEBROW DETAILS

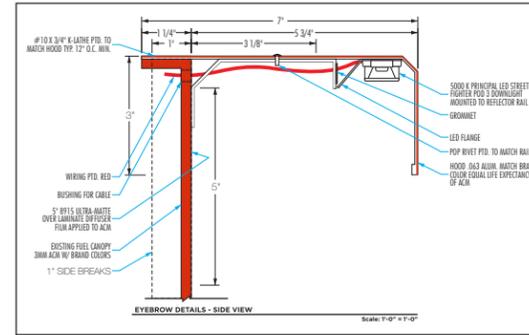

### EXISTING



### SITE OVERVIEW

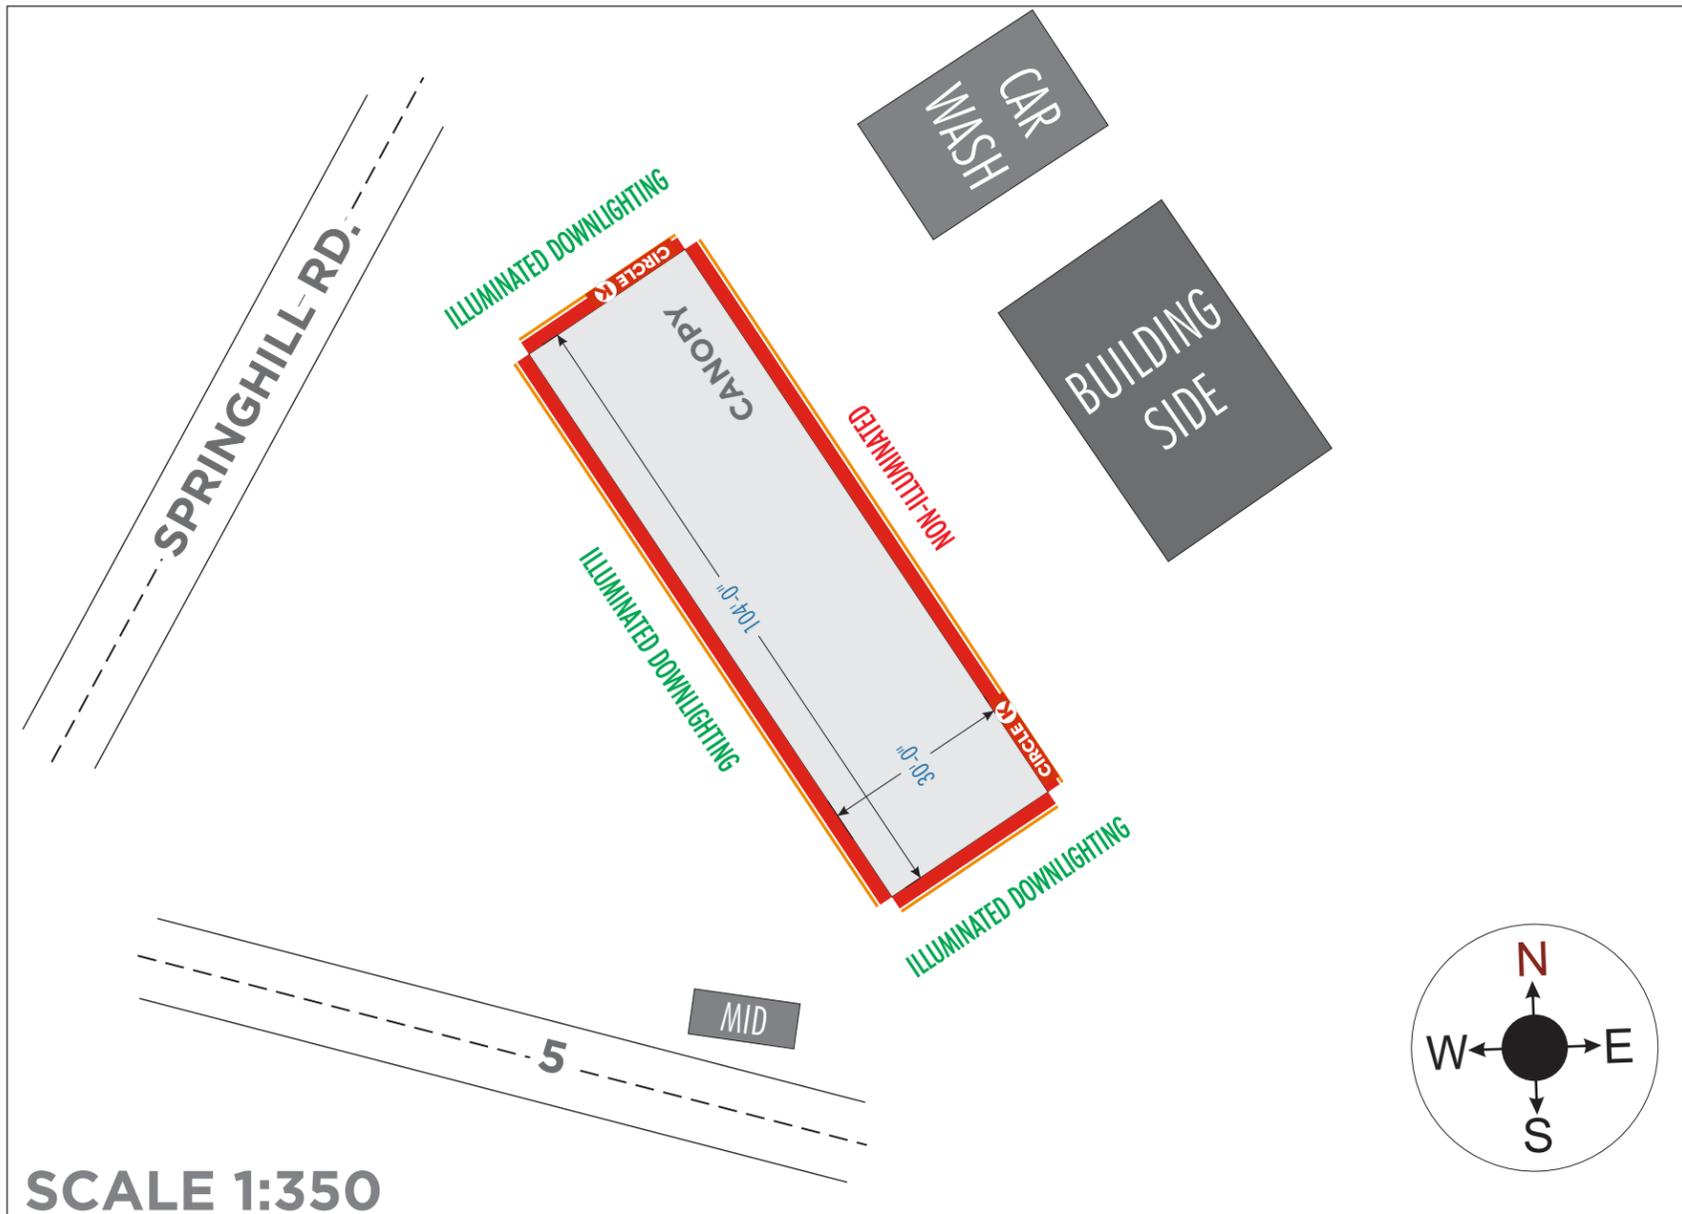


36"

HEIGHT OF ACM

### PROPOSED

3'x16' CK ID - 48.00 Sq.Ft.

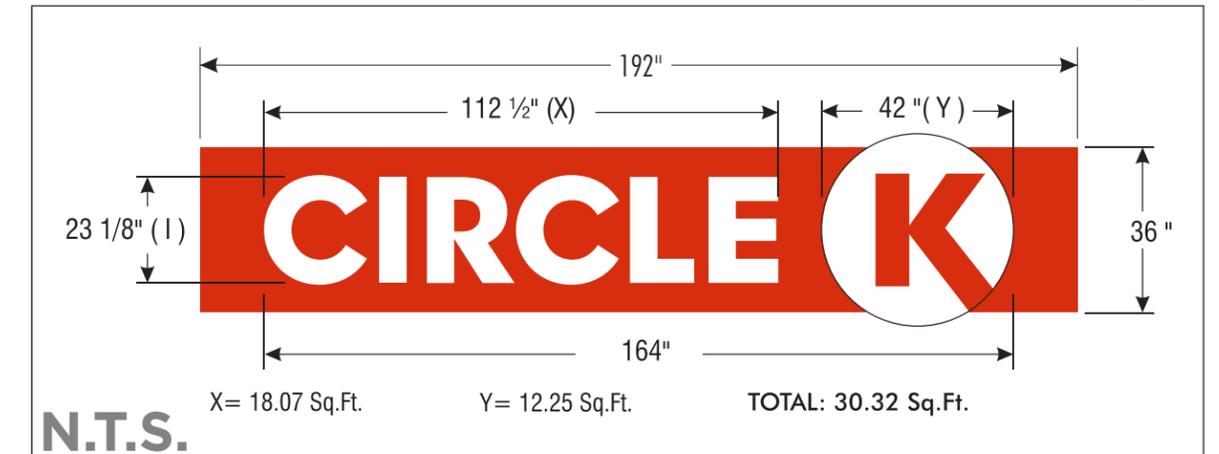

SCALE 1:350

## SCOPE OF WORK


### <sup>D</sup> DISPENSERS & FORECOURT

- Reimage dispensers to fuel brand specifications
- Replace trash cans to fuel brand specifications
- Paint columns & islands to fuel brand specifications
- Paint bollards to fuel brand specifications
- Install pump flags to fuel brand specifications
- Paint light poles to Circle K specifications

## EXISTING




## PROPOSED

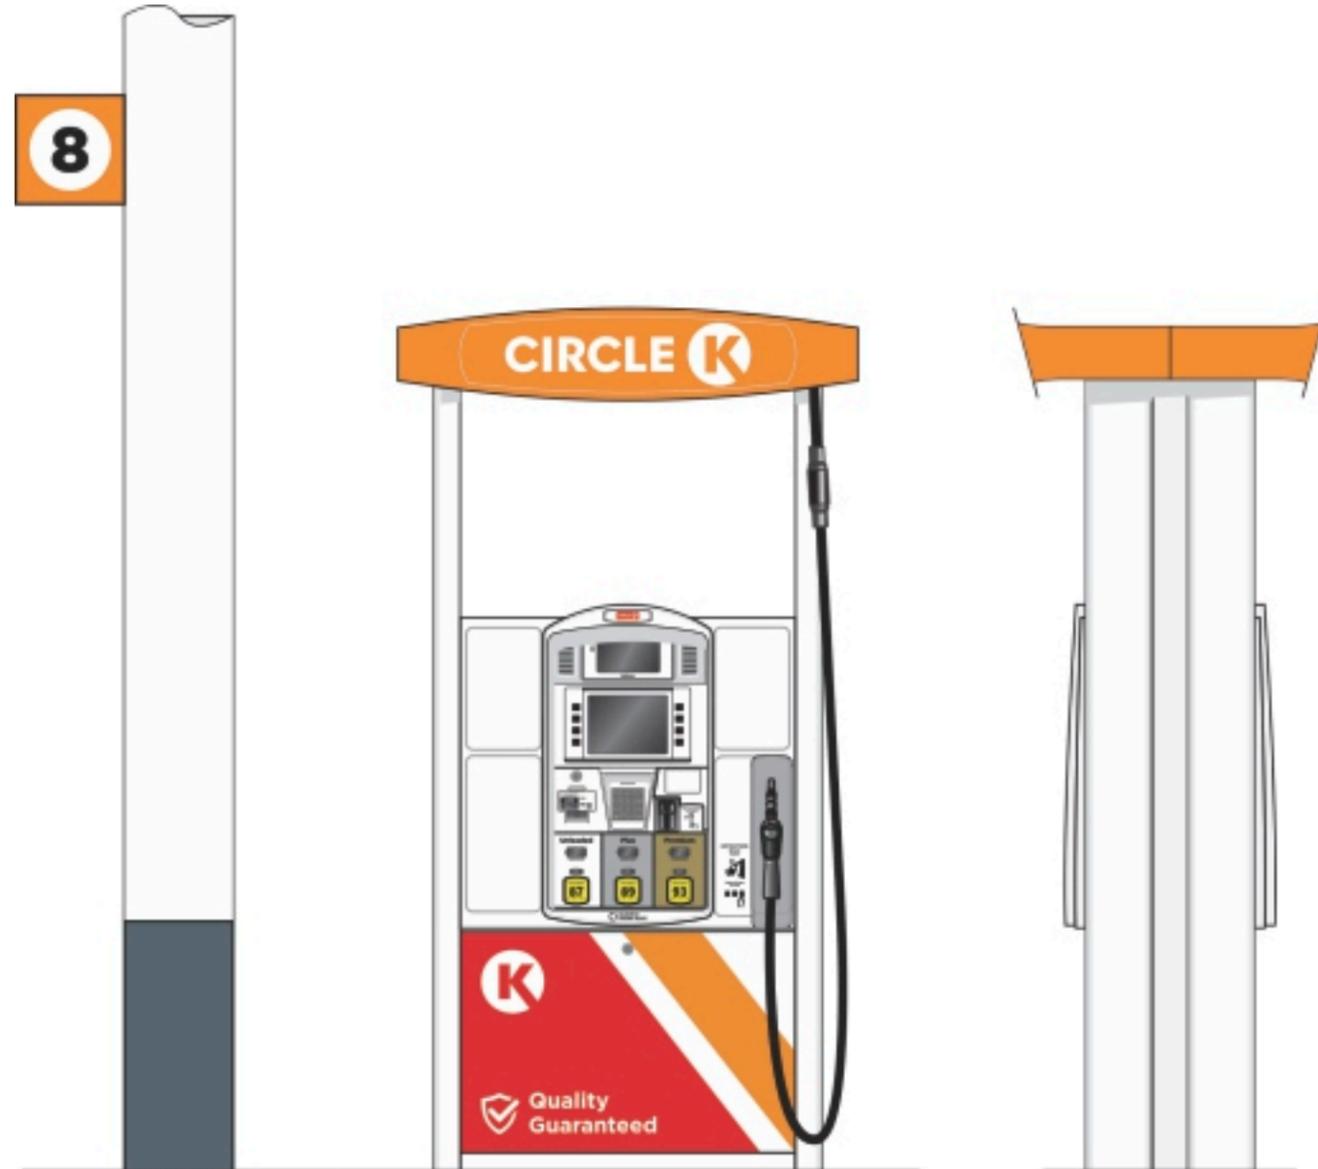

## SCOPE OF WORK


### <sup>D</sup> DISPENSERS & FORECOURT

- Reimage dispensers to fuel brand specifications
- Replace trash cans to fuel brand specifications
- Paint columns & islands to fuel brand specifications
- Paint bollards to fuel brand specifications
- Install pump flags to fuel brand specifications
- Paint light poles to Circle K specifications

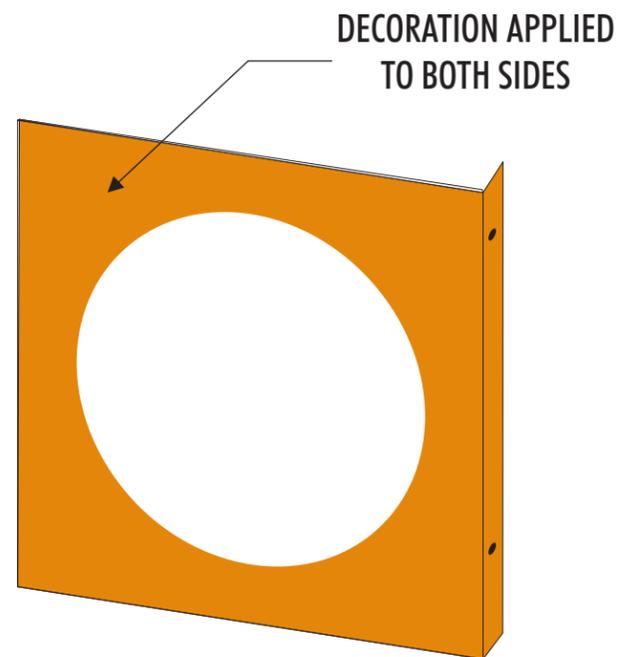


ISOMETRIC VIEW FRONT  
WITH SCREENED DECORATION

### CKSPUMP12

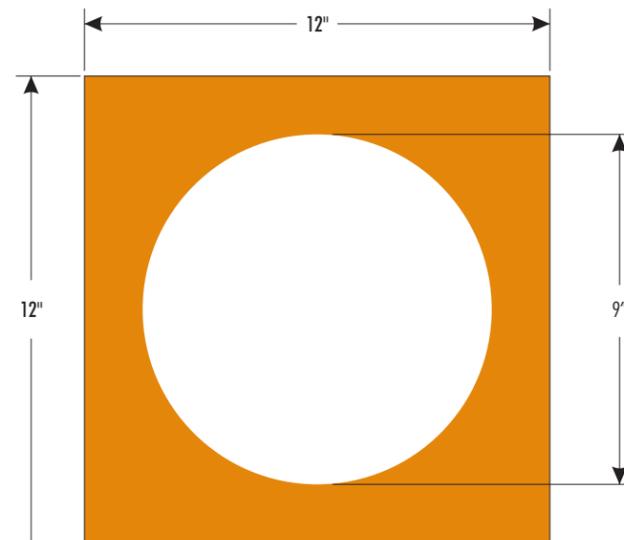

FRONT VIEW

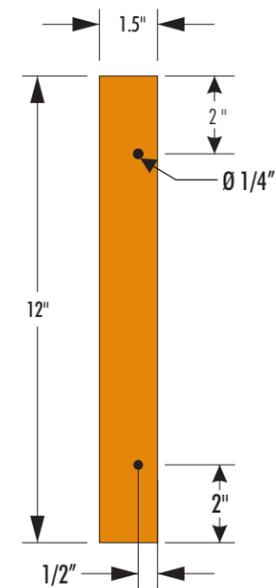

RIGHT VIEW




# SCOPE OF WORK

• Directional signs to be installed at drive way entries

F  
DIRECTIONAL

F1

F2


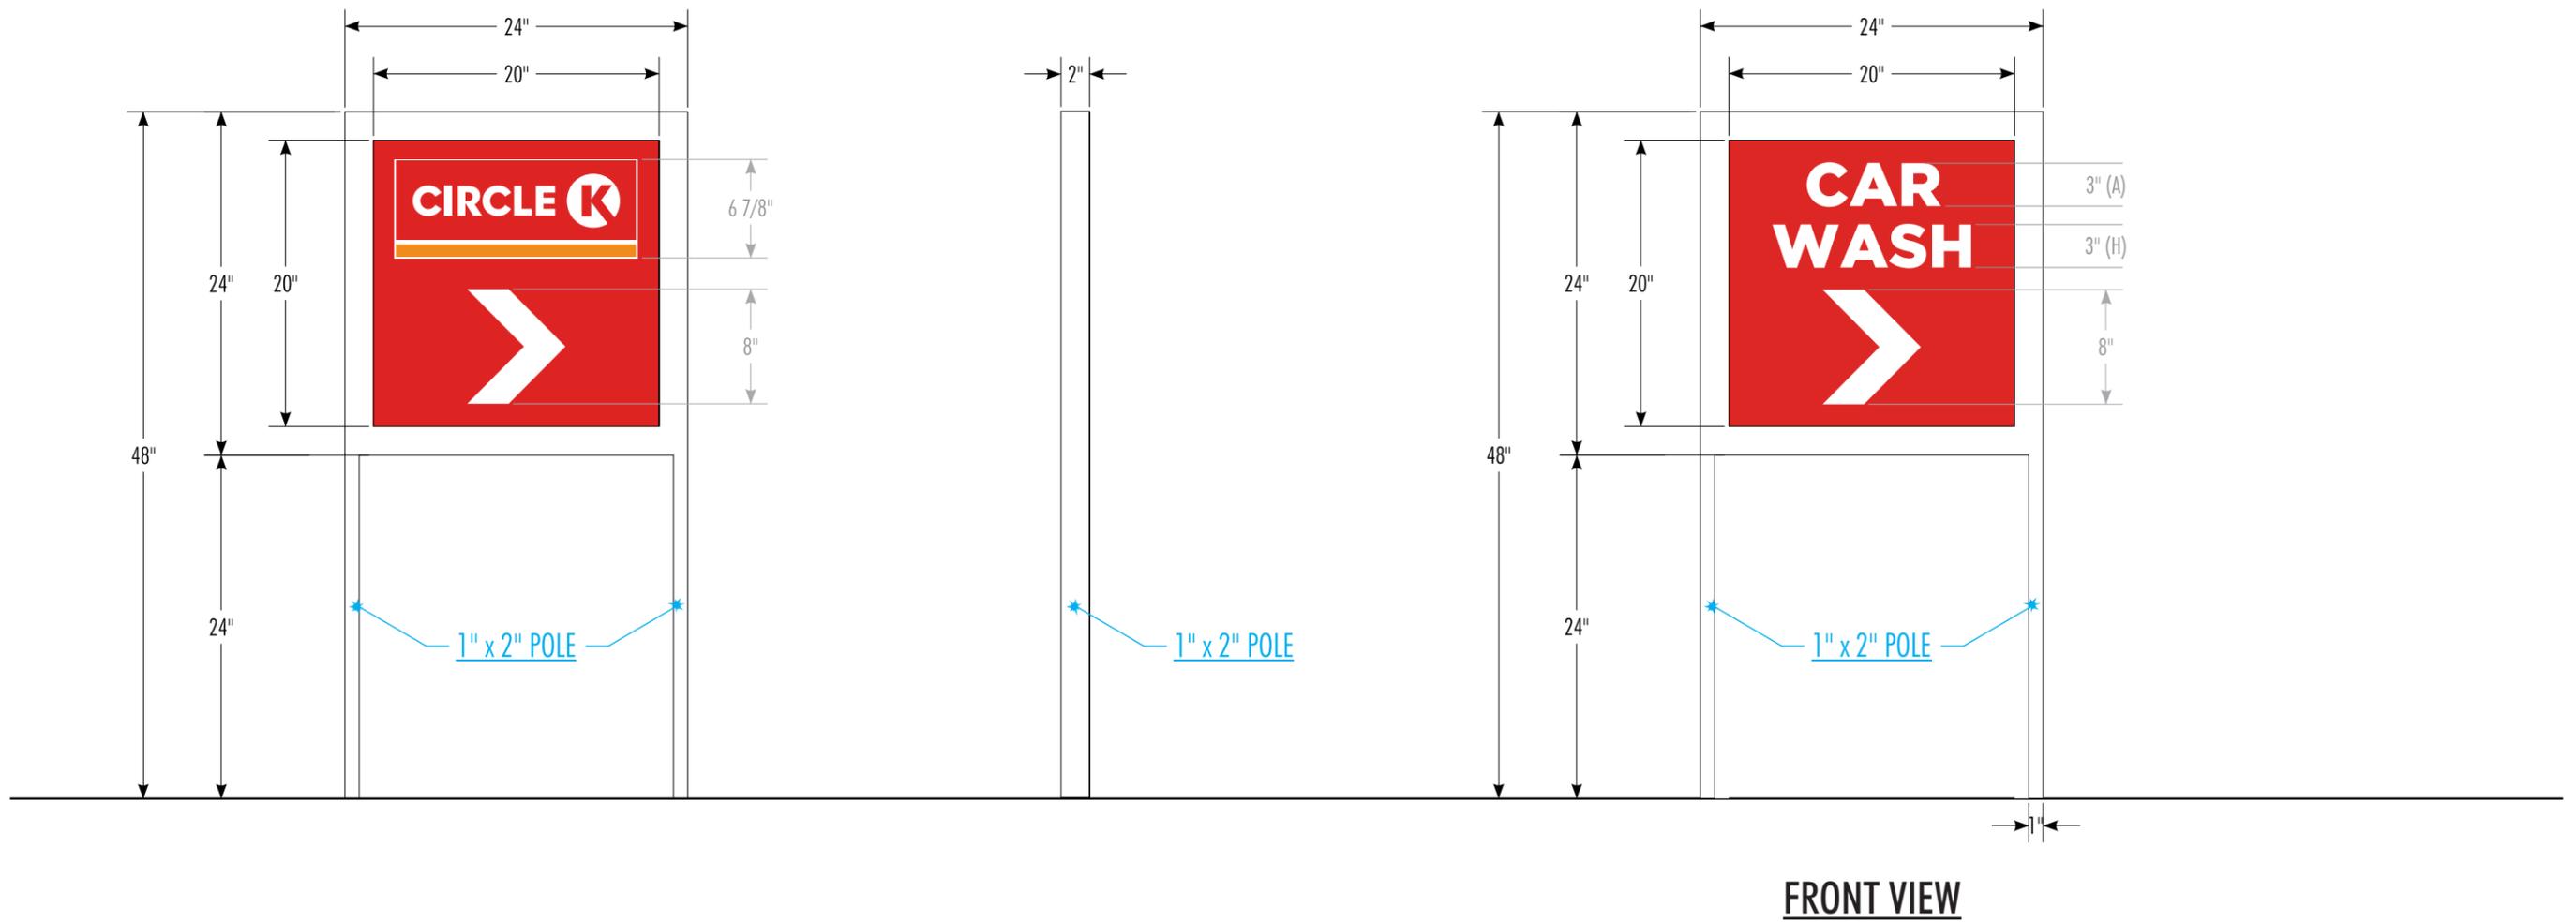


## SCOPE OF WORK

E

### CAR WASH

- Tear down existing awning
- Show "Car Wash" with tri color
- Show "exit car wash" with tri color
- Reimage Car Wash to fuel brand specifications

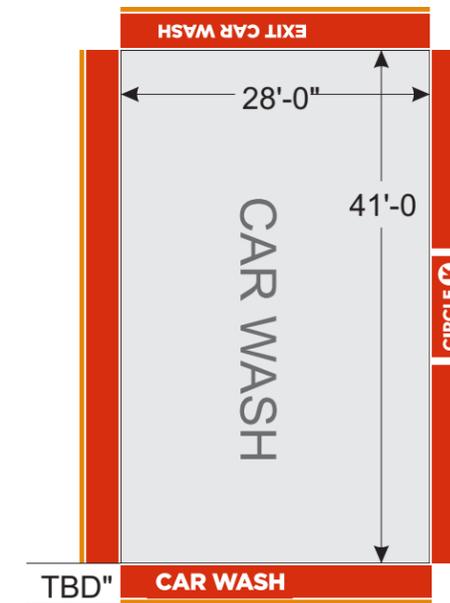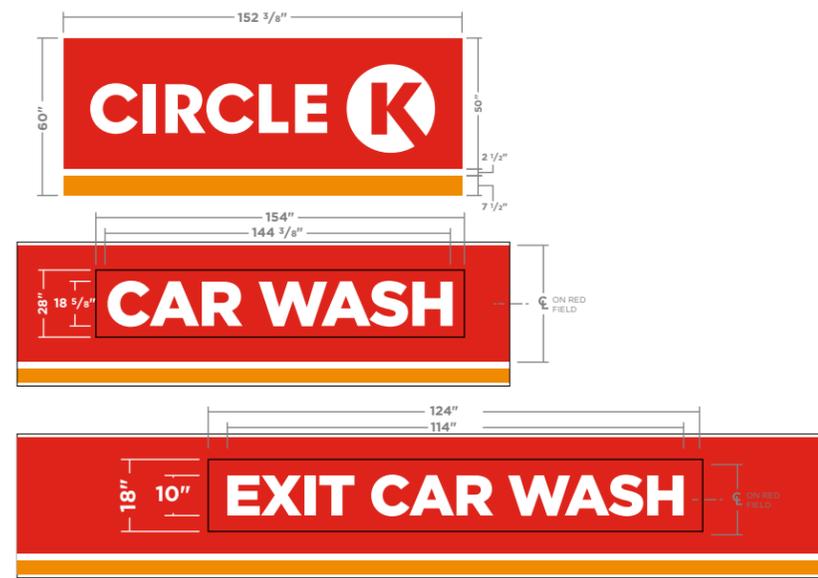

## EXISTING

TBD Sq.Ft




## PROPOSED


TBD Sq.Ft




## Circle K:

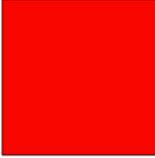Sample	Description	Applied to
	<b>Primary Red - PMS 485</b> 3M - 3630-2553	Building Sign Fascia Car Wash
	<b>Primary Orange - PMS 144</b> 3M - 3630-3534	Building Sign Fascia Column Flags
	<b>Safety Red</b> Sherwin Williams - SW 4081	Building Bollards
	<b>Grays Harbor</b> Sherwin Williams - SW 6236	Canopy Island Base Canopy Bollards High Rise Poles
	<b>White</b>	Building Sign Fascia Light Posts
	<b>Green - PMS 355</b> 3M - 3630-156 "Vivid Green" Vinyl	Diesel Door Skin CK Pricer (Diesel)
	<b>Blue - PMS 287</b> 3M - 3630-157 "Sultan Blue" Vinyl	CK Pricer (Unleaded)
	<b>Egret White</b> Sherwin Williams - SW 7570	Buildings 30" above grade to top of fascia
	<b>Neutral Ground</b> Sherwin Williams - SW 7568	Buildings 30" above grade to top of fascia
	<b>Nuthatch</b> Sherwin Williams - SW 6088	Buildings 30" to grade

Standard Fascia Height:  
24", 36", 48", 60"

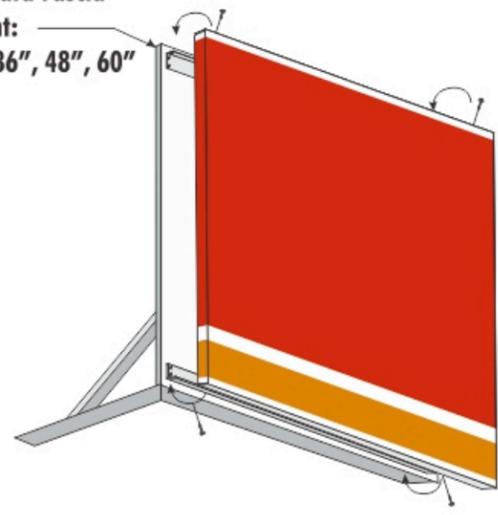


24", 36", 48", 60"

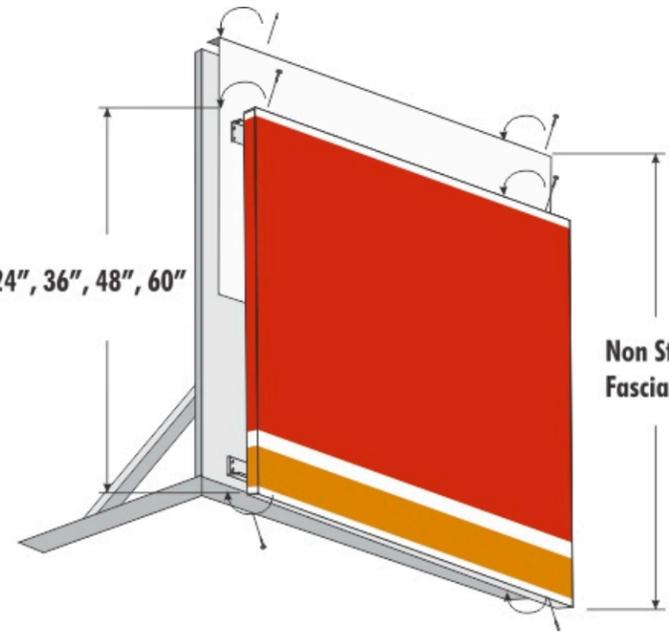


Non Standard Fascia Heights

**PREFERRED**  
RAL9016 Shell  
Warm White

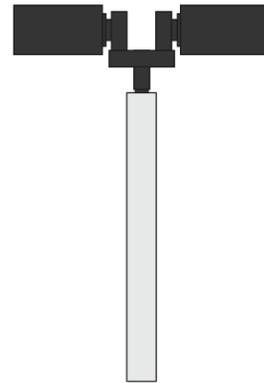

**APPROVED EXCEPTIONS**  
Only for existing light poles that are duranodic bronze or silver

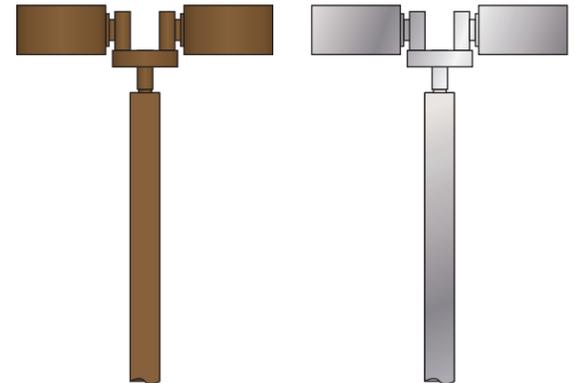

TO BOTTOM OF CANOPY

24"



DISPENSER BOLLARDS



CANOPY COLUMNS




STOREFRONT BOLLARDS



LIGHT POLES



LIGHT POLES

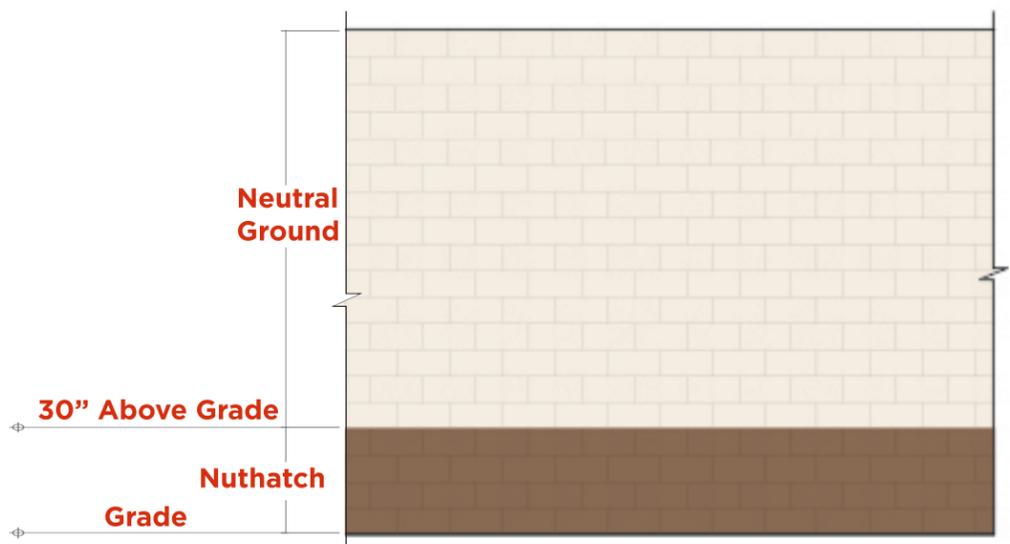

Building paint schedule  
(not shown in renderings)  
Apply to all sides unless otherwise stated.

# Circle K Paint Specifications