
	A 11 1.51 ACRES 2293 Sq. Ft.	PARCEL 205-0 ELVER A. MAR 3110 MIDLAN	ROQUIN	B 205-00073-0 WELCOME H ENTERPRISES 3018 MIDLAND	00 00 00 00 00 00 00 00 00 00 00 00 00	SUBDIVISION DESCRIPTION: PART OF THE EAST HALF OF T ARKANSAS, DESCRIBED AS FO COMMENCING AT A FOUND 1 CITY OF BRYANT, SALINE COU DISTANCE OF 115.23 FEET TO NORTH LINE OF SAID CREEKS THENCE NORTH 1°54'35" EAS EAST CONTINUING ALONG SA DISTANCE OF 195.73 FEET TO WEST, ALONG SAID EAST RIG
1	12 .51 ACRES			424.02'		RIGHT OF WAY, A DISTANCE O SET 1/2" REBAR WITH CAP #1 2°04'49" WEST A DISTANCE OI FEET TO A POINT; THENCE SO 0°00'17" WEST 28.95 FEET TO POINT; THENCE NORTH 89°52
	2298 Sq. Ft.	FND 1" PIPE		Line # L34 L35 L36	Parcel Line Table     Length   Direction     37.63   S2° 04' 49"W     22.04   S38° 51' 03"W     20.98   S22° 07' 30"W	
	<b>13</b> .51 ACRES 2302 Sq. Ft.	(M) (M) (M) (d) (a) (b) (c) (c) (c) (c) (c) (c) (c) (c	80.29 522° 56' 11"W	L37 L38 L39 L40 L41	79.84 S22° 07' 30"W   37.28 S6° 12' 28"W   41.25 S21° 27' 38"E   43.04 S21° 27' 38"E   28.95 S0° 00' 17"W	TRACT E 109812 SQ. F 2.52 ACRES
27 	<b>14</b> 54 ACRES 759 Sq. Ft.	15 16   15778 SQ.FT 187   18724C 19025   190055 19025   1900680 19025   190075 19025   190075 19025   190075 19025   190275 19025	16 12312 SQ.FT    78    1 12312 SQ.FT    1 13312 SQ.FT    1 13312 SQ.FT	17 9983 SQ.FT 	18 12430 SQ.FT	S87° 58° 11"E
	HD 5/8" REBAR <u>1573</u>				135.11'	28"E - 769.57'
	MJ		- 0 - 10' EXC	CREEKWATER D	RIVE (50' R/W)	
	LOT 77, CI	I, PHASE 1, SALINE COUNTY, SALIN		PLAT TION, PHAS (, ARKANSA	•	1.91' 25.0' BUILDING SETBACK LIGHT UTILI POL 200' 0 10.0 UTILI ESM
3         <b>77</b> !	"E 294.86					
			PLAT CERTIFICAT			
		aks Drive Address: 1599 Law   72210 Little Root   the real estate shown and described hereir   divided, and do hereby lay off, plat and sub	Development II wson Oaks Drive ck, AR 72210 n do hereby certify that	CERTIFICATE OF RECORI	DING:	
	Date:	Jim Hastings 1599 Lawson Oaks D Signed:	rive, Little Rock, AR 72210	me or under my supervision	y certify that this plat correc ; that the boundary lines sho d in the above Source of Tit	tly represents a boundary survey own hereon correspond with the le; and that all monuments whic and located.
	Source of Title: SALINE COUNT		Drive, Little Rock, AR 72210	Date:	Signed:	George P. Wooden
4	Saline County Document# 2014-	<u>-25641 &amp; 2004-11259</u> 5		CERTIFICATE OF FINAL P	LAT APPROVAL:	Registered Land Surveyor No. 1573, Arkansas
	I, Vernon J. Williams, hereby certify that this plat correctly represents a survey and a plan made by me or under my supervision; that all monuments shown hereon actually exist and their locations, size, type, and material are correctly shown; and that all requirements of the City of Bryant Subdivision Rules and Regulations have been fully complied with.			Pursuant to the City of Bryant Subdivision Rules and Regulations, this document was giv approval by the Bryant Planning Commission. All of the document is hereby accepted, a certificate executed under the authority of said rules and regulations.		
	Date:	Signed: Vernon J. Williams Registered Profession No. 9551, Arkansas		Date:	Signe	d: Rick Johnson, Chairman Bryant Planning Commiss
	A			В		

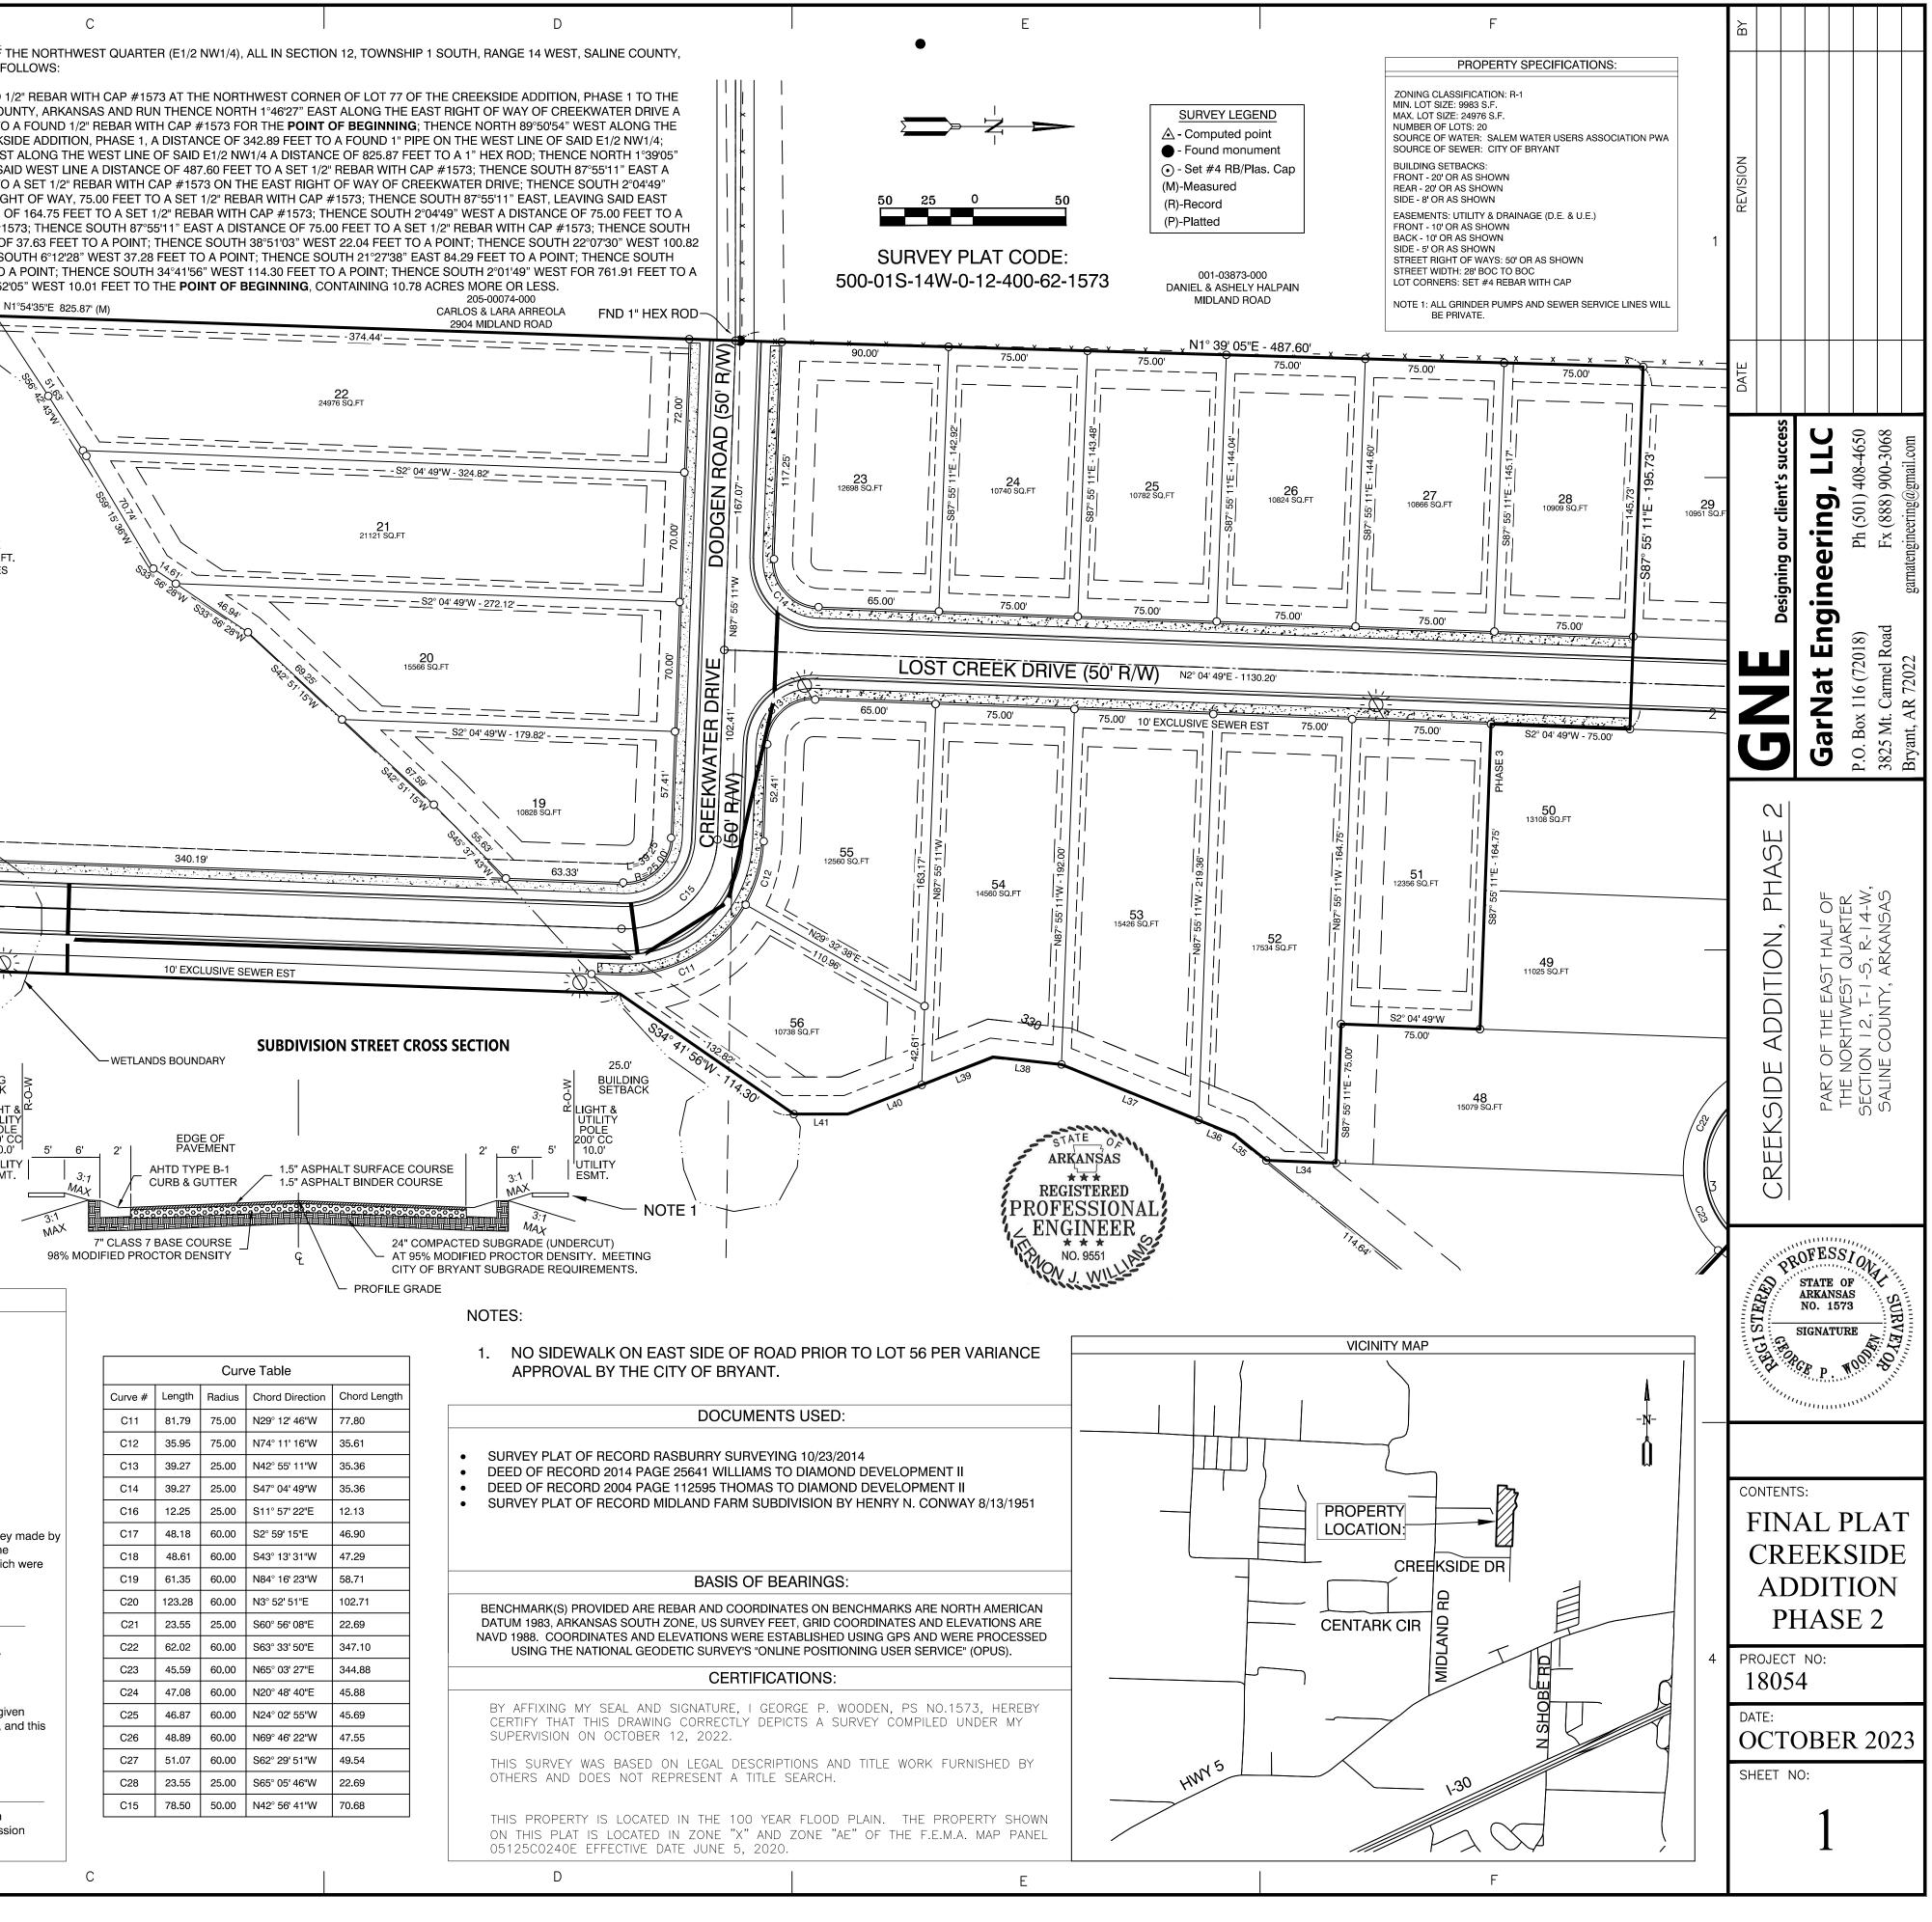

Arojects/2018 Projects/18054 Creekside Addition/Drawings/DWGs/18054-DESIGN-Creekside-Addition-Phase-2-II